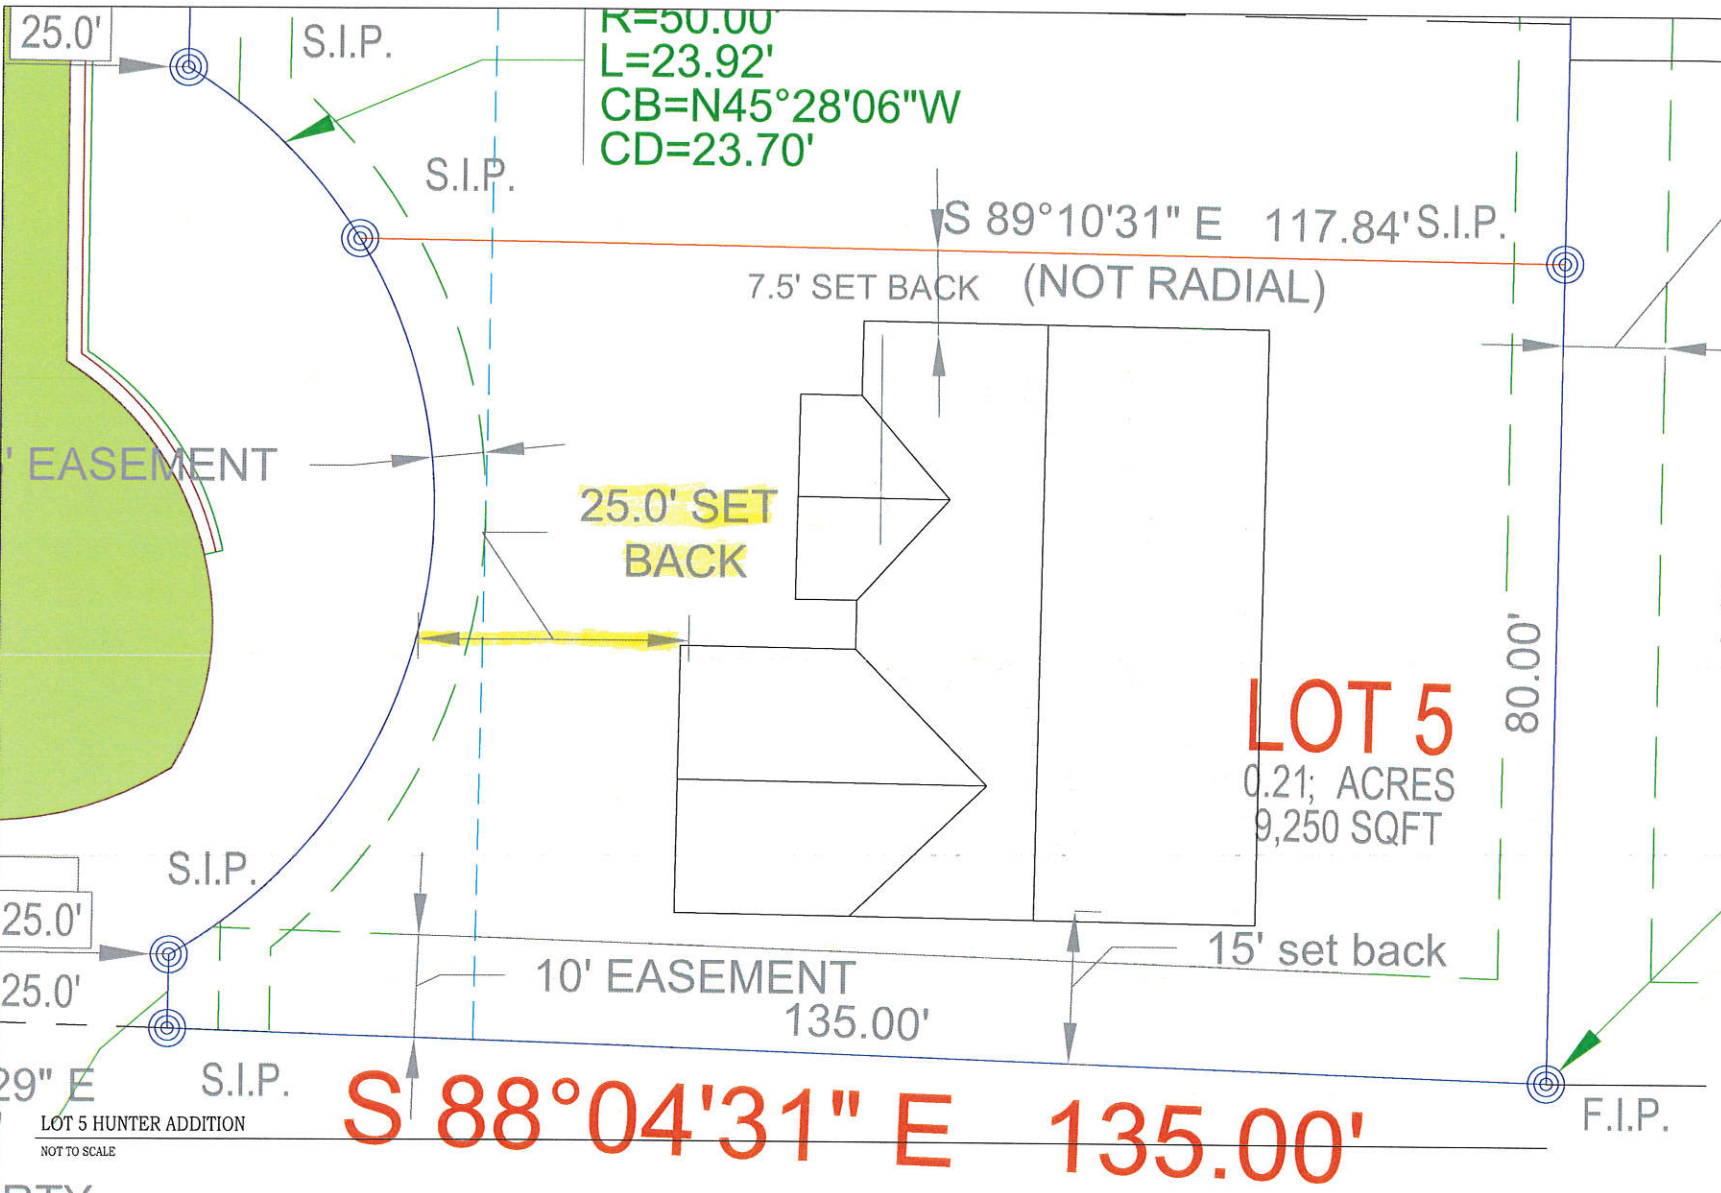


PROJECT TITLE	A-STATION
SHEET TITLE	SITE PLAN LOT 5
DRAWING TITLE	OUR HOME
SQUARE FOOTAGES	
1ST FLOOR	1754
BONUS ROOM	0
BASEMENT	0
TOTAL H / C	1754
GARAGE	541
PORCHES	340
TOTAL	881
DATE:	10-23-2017
SHEET NO.	4

LOT 5 HUNTER ADDITION
NOT TO SCALE