
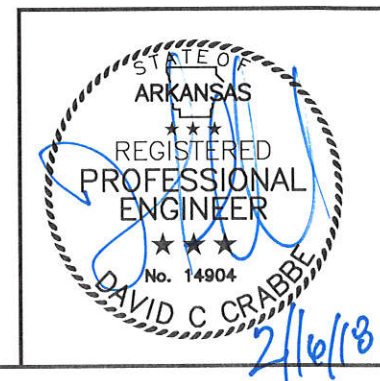
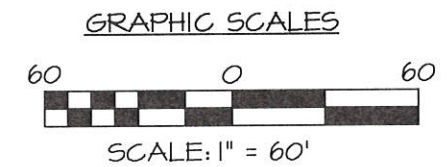
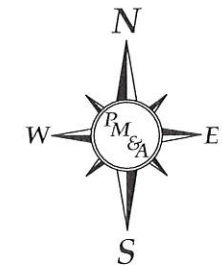


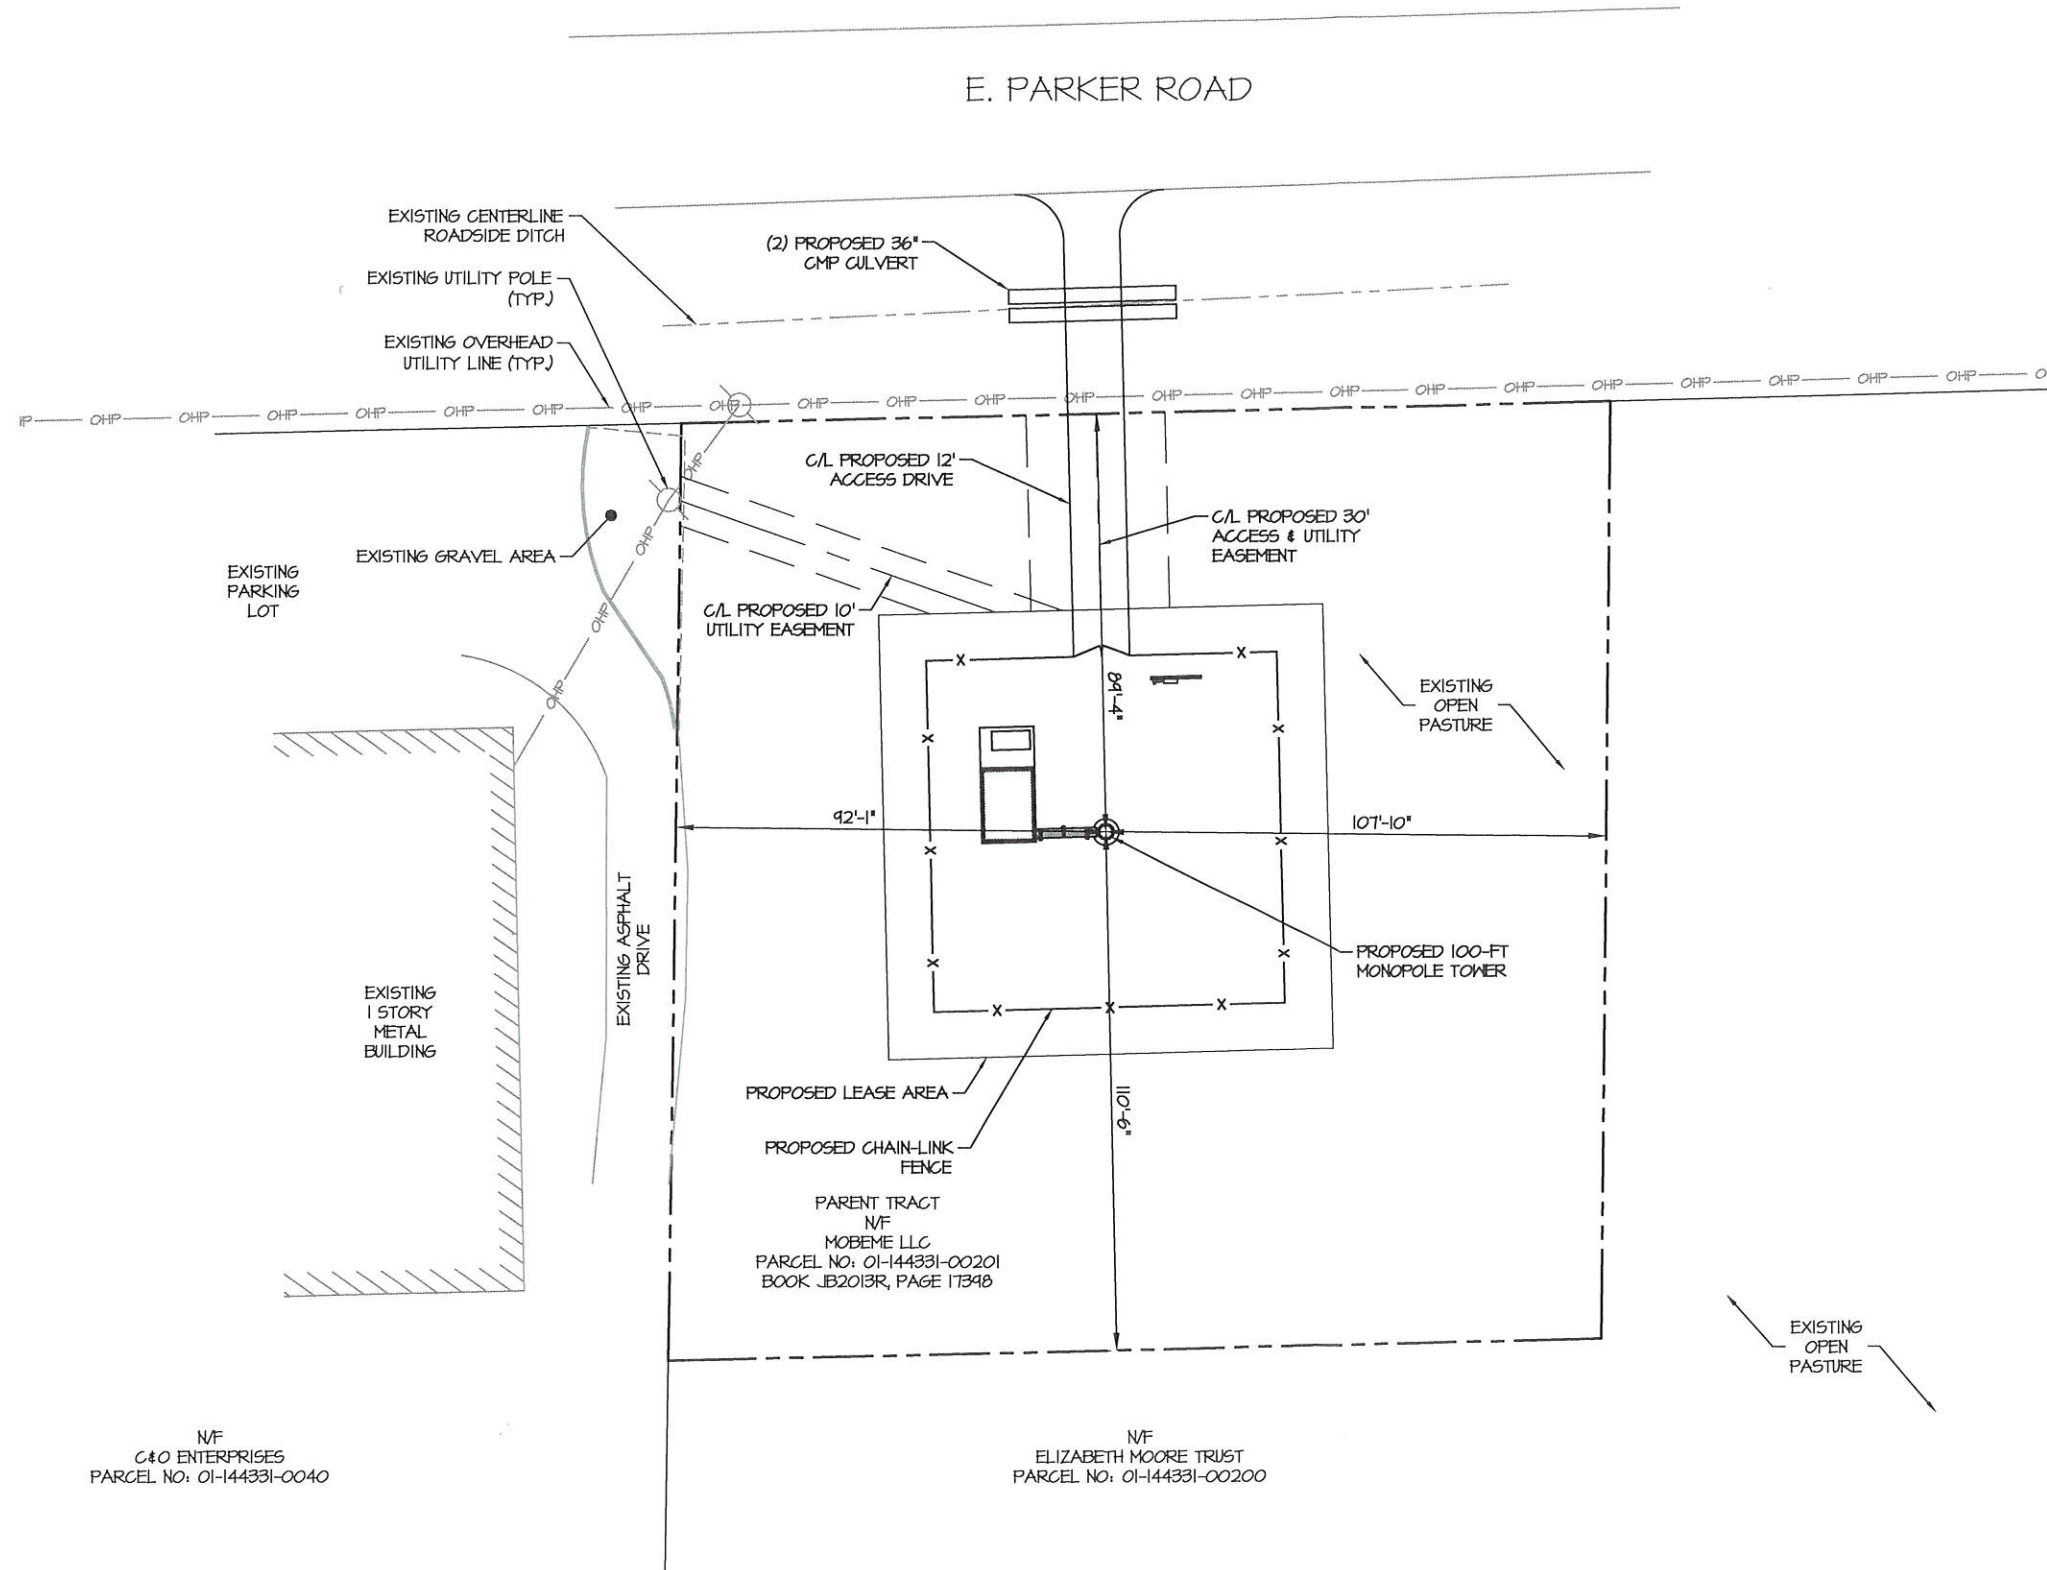

DATE	DESCRIPTION
02/16/18	ISSUED FOR RE-ZONING SUBMITTAL

METHODIST HOSPITAL

OVERALL SITE PLAN

DESIGNED: DA
DRAWN: DA
CHECKED: PWM

JOB #: DC18-001

C-2

OVERALL SITE PLAN
SCALE: 1" = 60'