



NEW MANUFACTURING FACILITY

JONESBORO, ARKANSAS


**CONSTRUCTION
DOCUMENTS**


REVISIONS

PROJECT NO. 17509	DATE MAY 8, 2018
DRAWN DMS	CHECKED SPH

PROPOSED SITE PLAN

C2.0

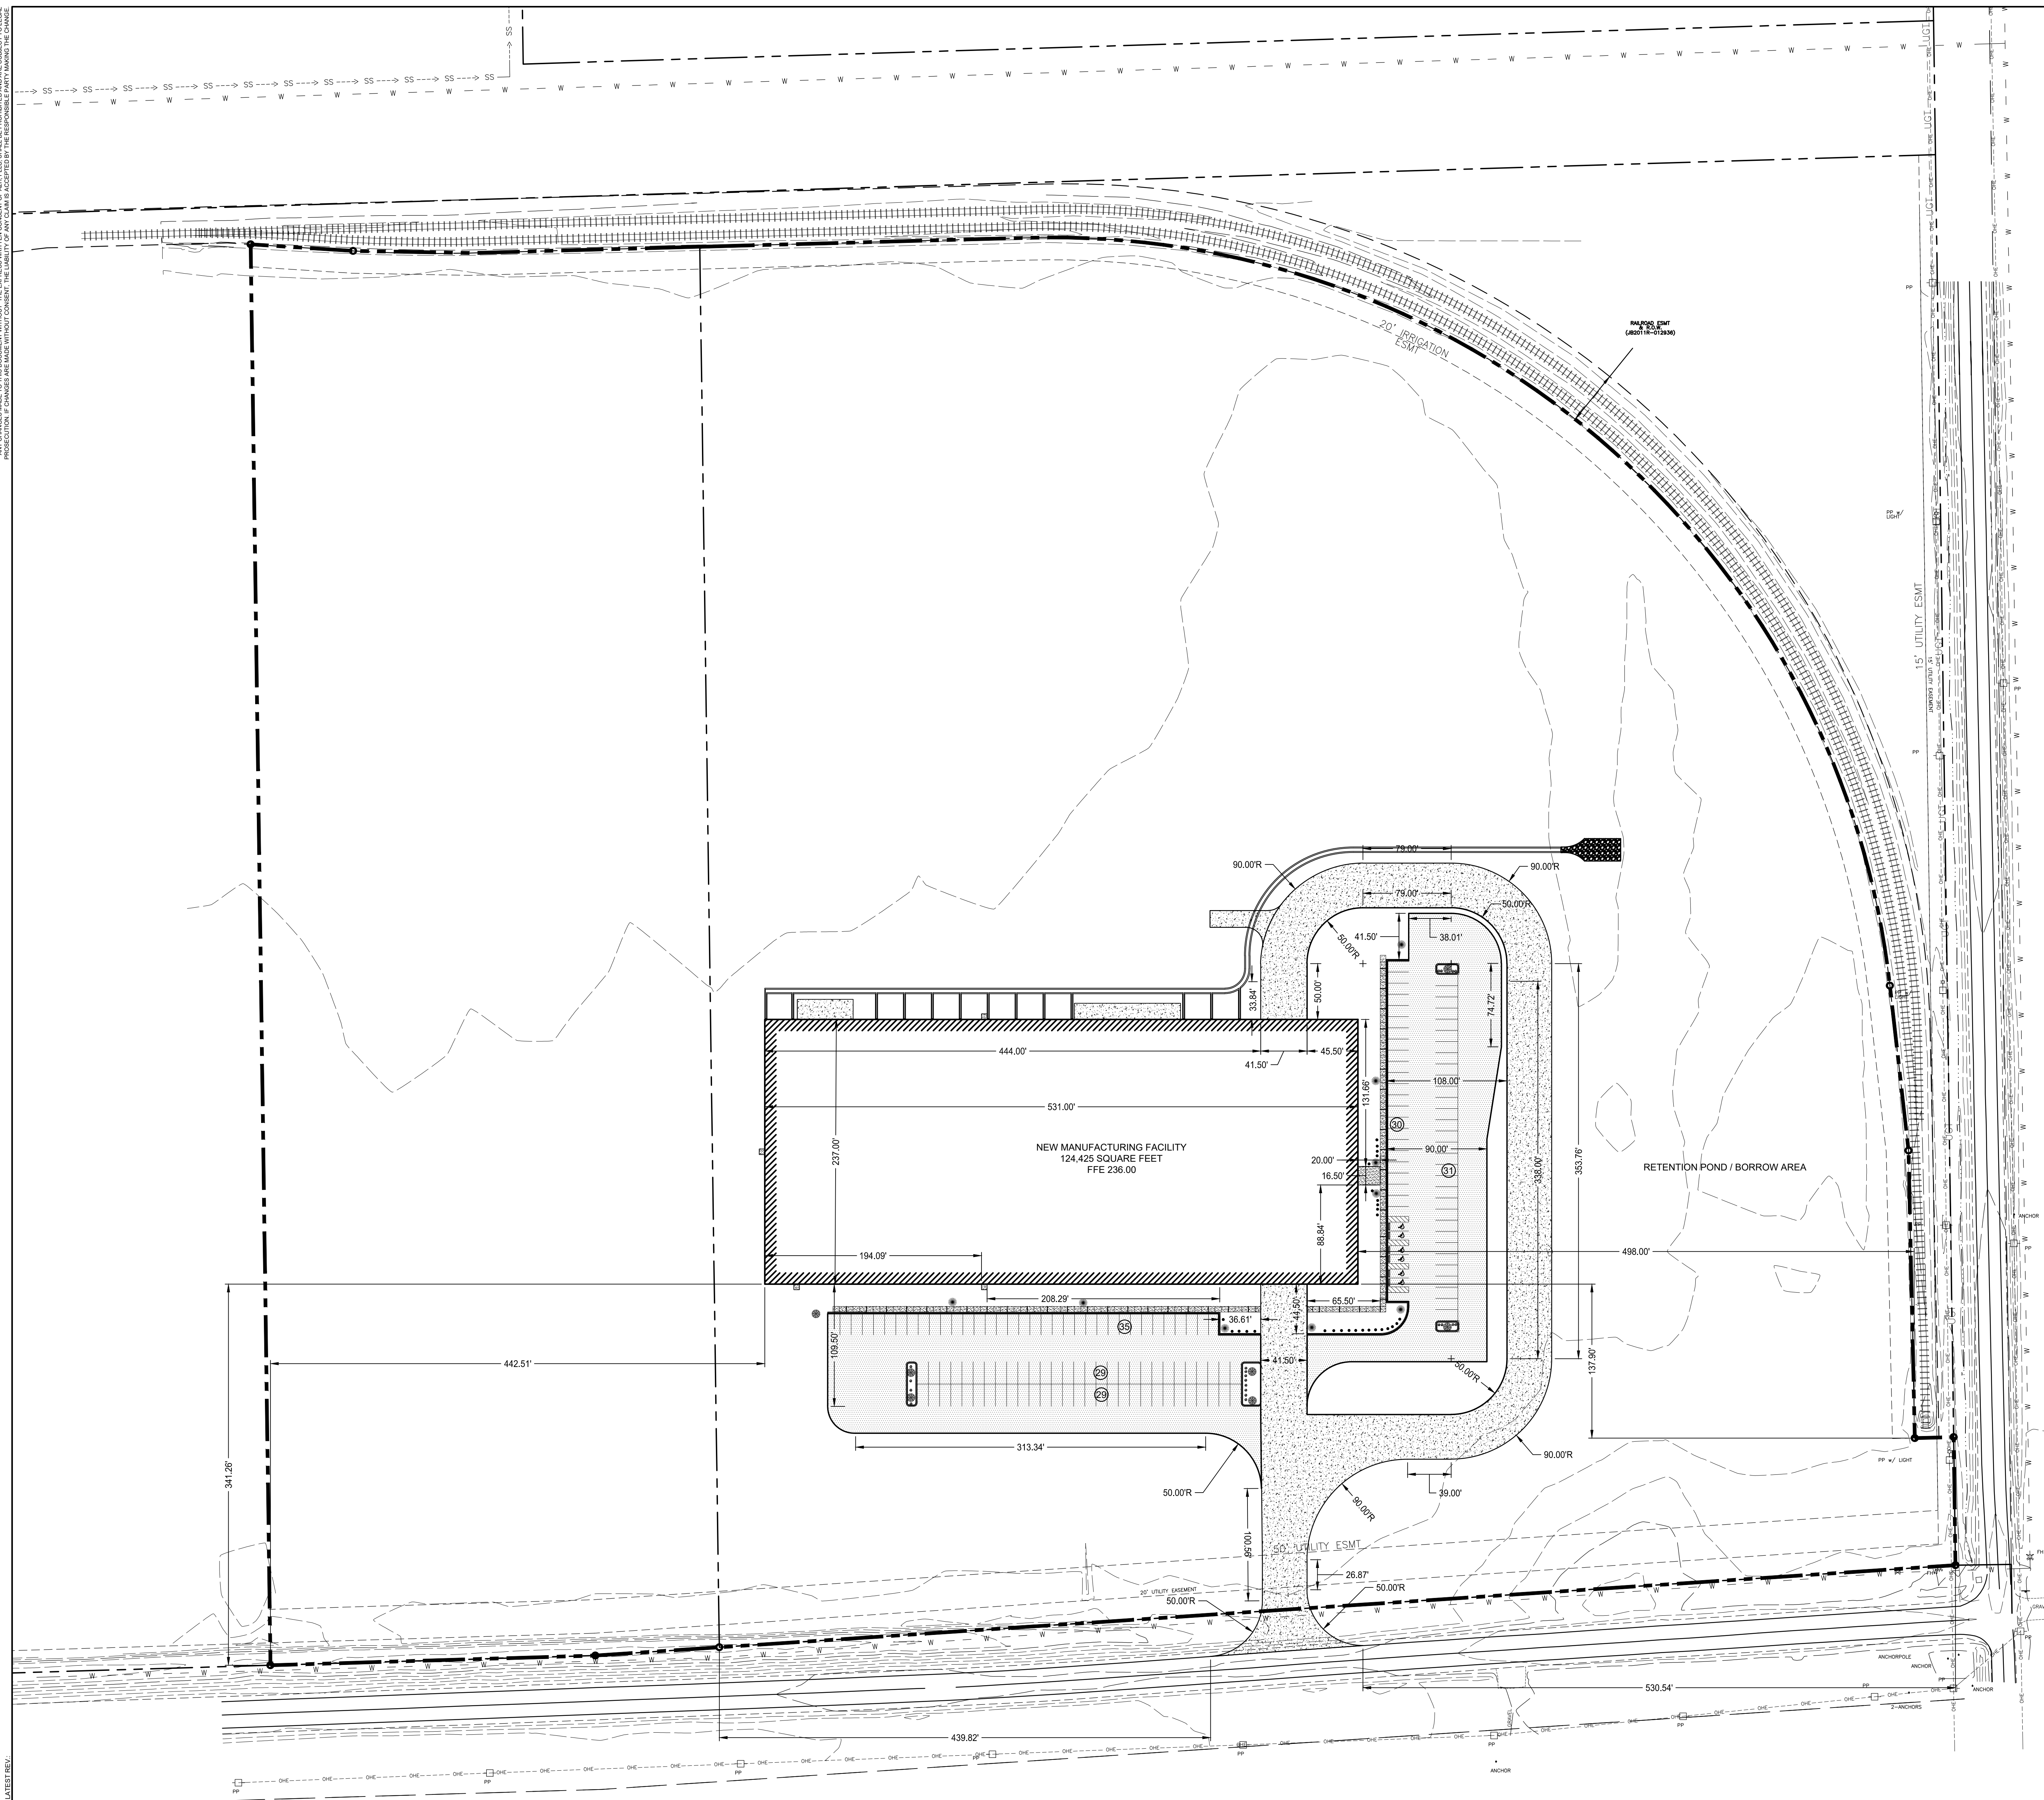

 - | | | |
|---|---|---------------------------------------|
|  |  | REGULAR DUTY ASPHALT PAVEMENT SECTION |
|  |  | CONCRETE PAVEMENT |
|  |  | CONCRETE SIDEWALK |
|  |  | GRAVEL DRIVE |
|  |  | REVERSE 6-18 CURB & GUTTER |
|  |  | STANDARD 6-18 CURB & GUTTER |

