


1 D/F GROUND SIGN

Scale: 1/2" = 1'-0"

- Manufacture & install internally illuminated ground sign with routed push through copy with applied vinyl copy
- Pole cover to have sprayed finished Arvest Blue stucco & "Arvest" silver metallic spray paint finish on radius ends (All cabinets painted "Arvest" silver metallic)
- White reveals with single row of GE Red contour LED accent lighting

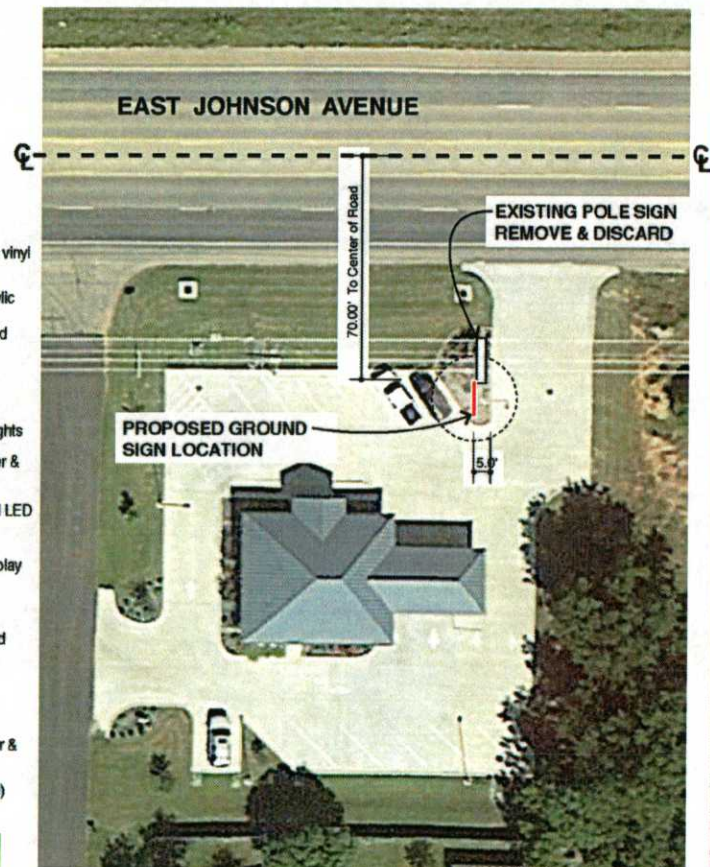

2 SITE PLAN

- Location of signage on property



ACURANEON INC.
WE PUT YOUR NAME IN LIGHTS!
1801 N. WILLOW AVE. BROKEN ARROW, OK 74012
PHONE: (918) 252-2258 FAX: (918) 252-3738
www.acuraneon.com

THIS PLAN IS A PRELIMINARY DESIGN AND IS NOT TO BE USED FOR CONSTRUCTION. IT IS THE PROPERTY OF ACURANEON INC. AND IS NOT TO BE REPRODUCED OR TRANSMITTED IN ANY FORM OR BY ANY MEANS, ELECTRONIC OR MECHANICAL, INCLUDING PHOTOCOPYING, RECORDING, OR BY ANY INFORMATION STORAGE AND RETRIEVAL SYSTEM. THE USER OF THIS PLAN AGREES TO HOLD ACURANEON INC. HARMLESS FROM AND AGAINST ALL SUCH REPRODUCTION OR TRANSMISSION.

Client: Arvest Bank		Approved By:	
Job Location: 5202 E. Johnson Ave - Jonesboro, AR		Date:	
Rep: Mir K.	Dwn: J. Harley	File: ABJOAV-03	
Dwg No: 071218-02	Scale: Noted	Date: 7-12-2018	