



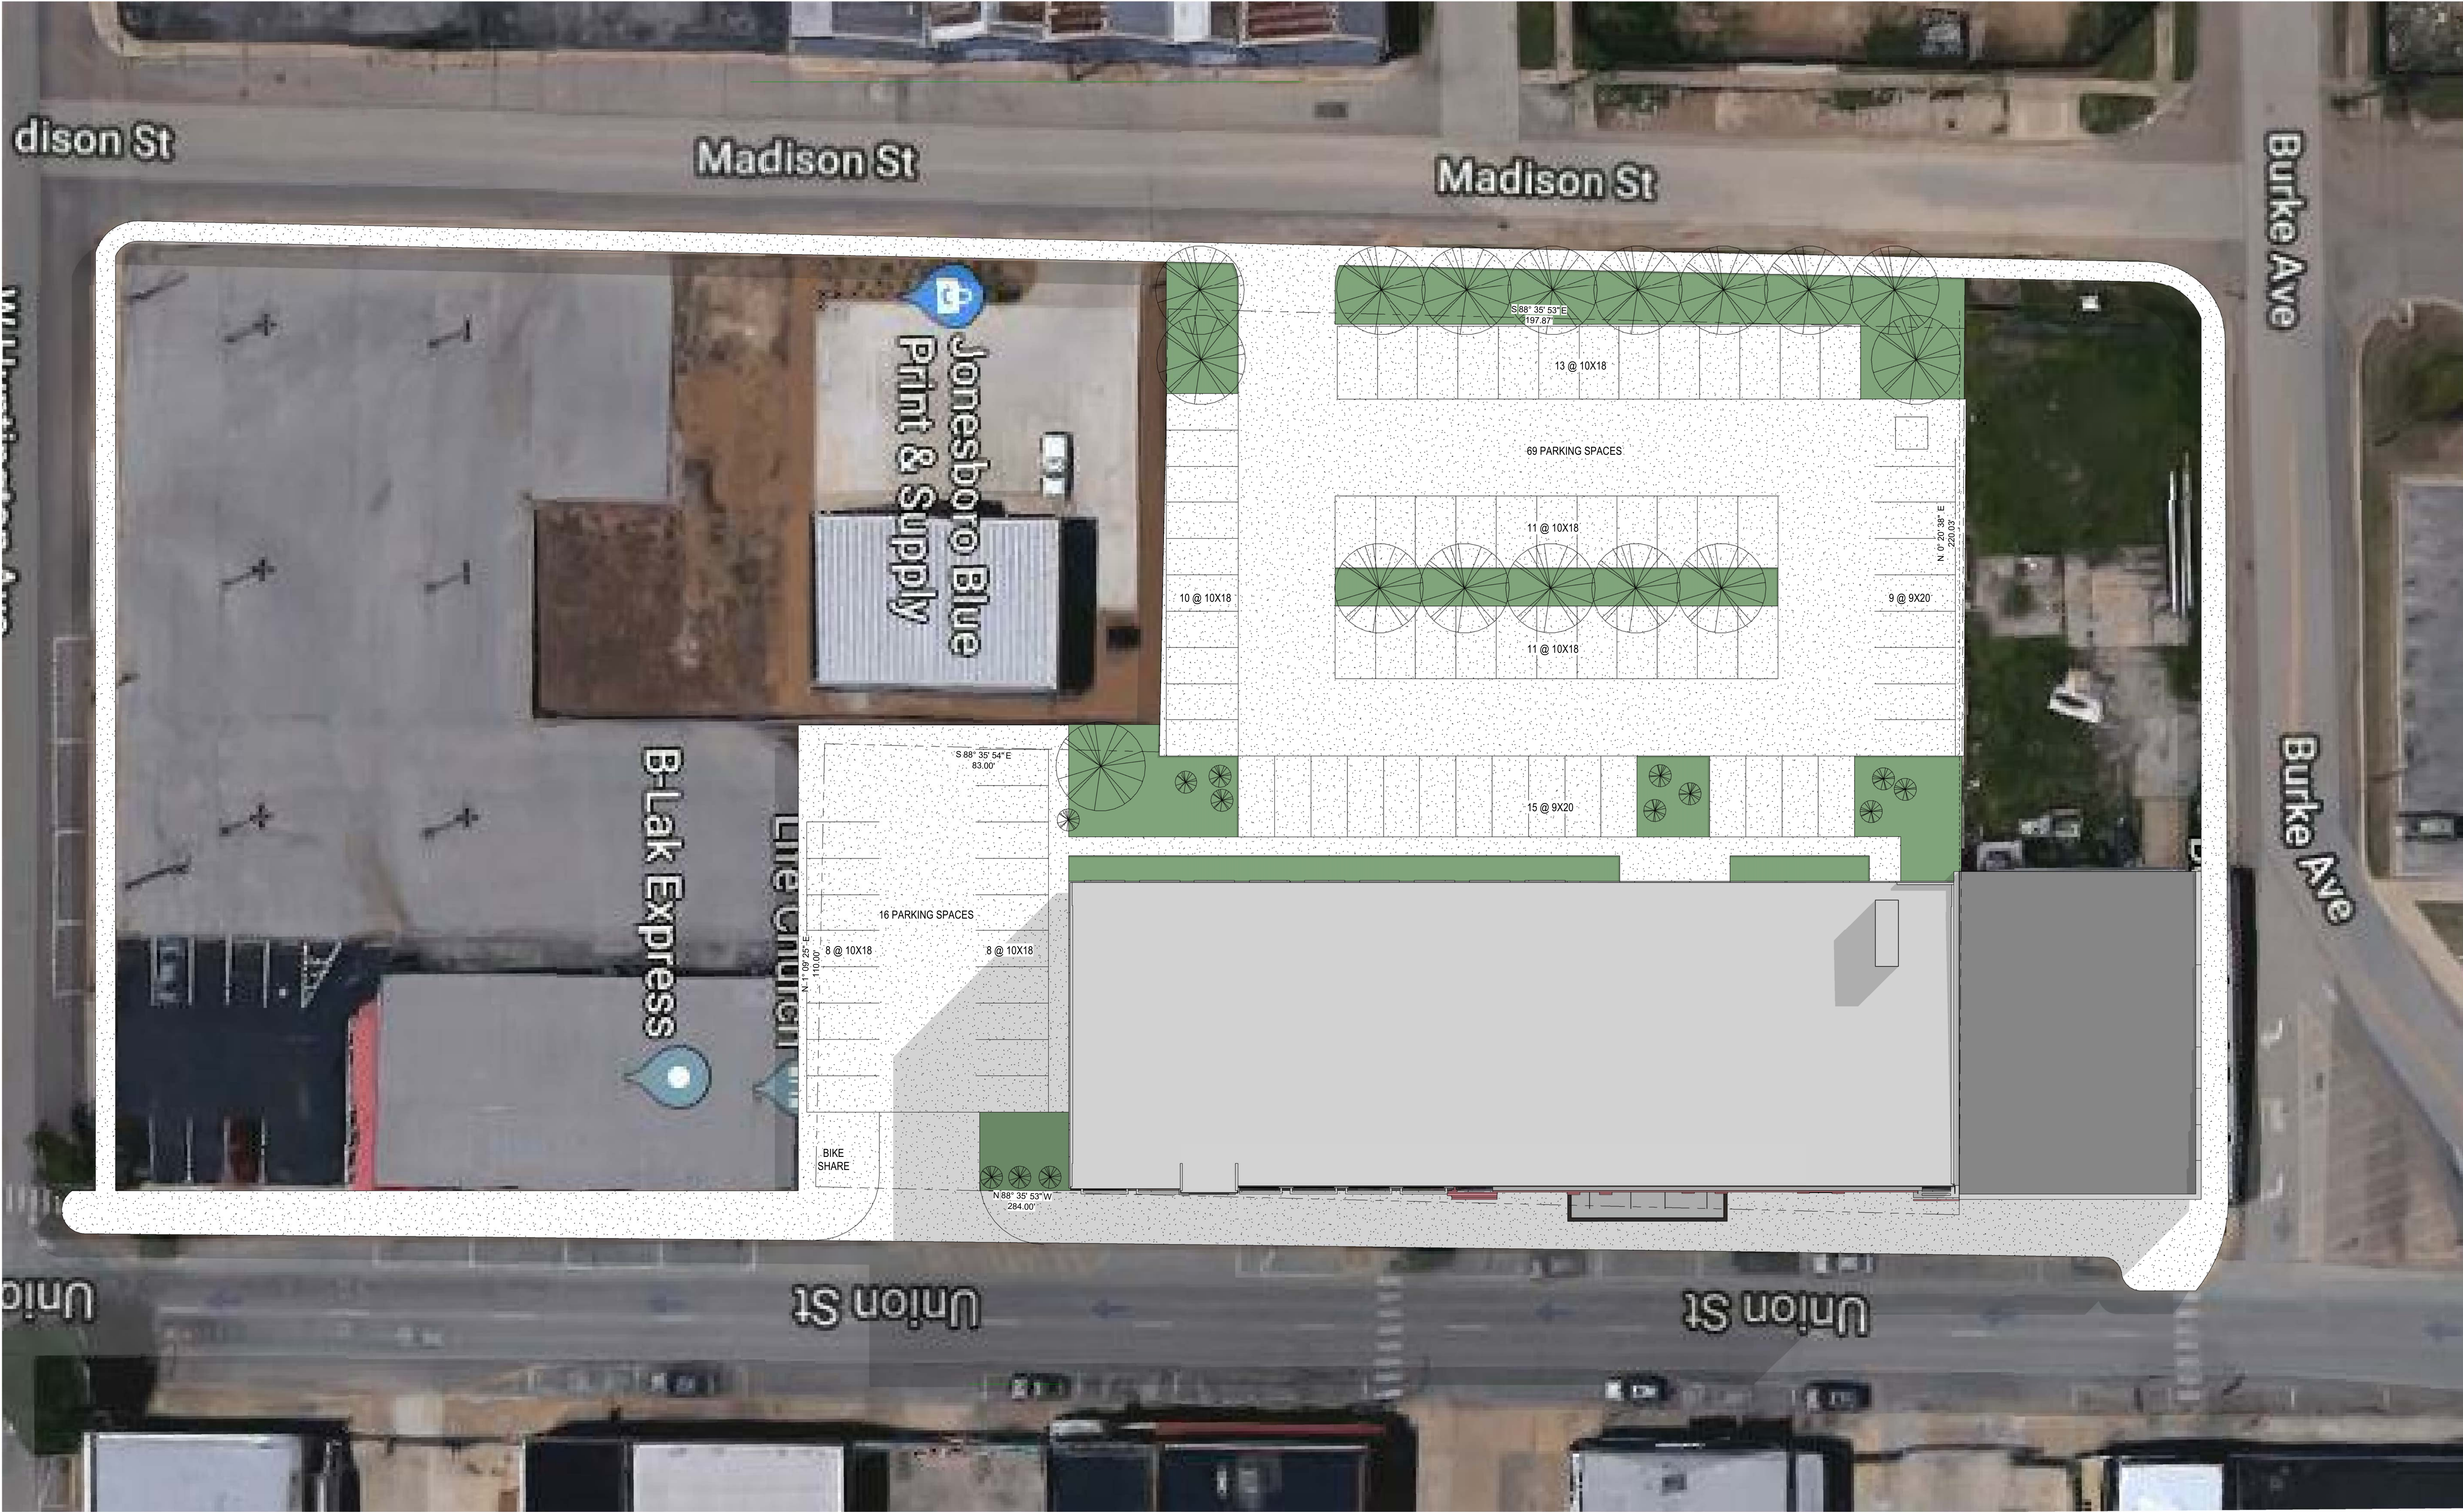

1 ARCH. SITE PLAN
1/16" = 1'-0"

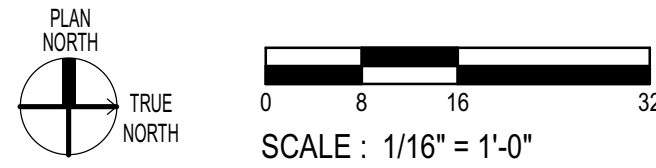

PROJECT NAME
THE STUCK
BUILDING
DATE
9/24/2018
12:55:58
AM
CONTENTS
ARCH. SITE PLAN


SHEET NUMBER

A0.1


COOPER MIXON ARCHITECTS
505 union street, 2nd flr jonesboro, ar 72401
phone 870.336.0536 www.coopermixon.com



THE STUCK BUILDING
215 UNION STREET JONESBORO ARKANSAS

REPRODUCING THESE DRAWINGS WITHOUT THE WRITTEN PERMISSION OF COOPER MIXON ARCHITECTS, INC. IS A VIOLATION OF THE COPYRIGHT ACT OF 1976.

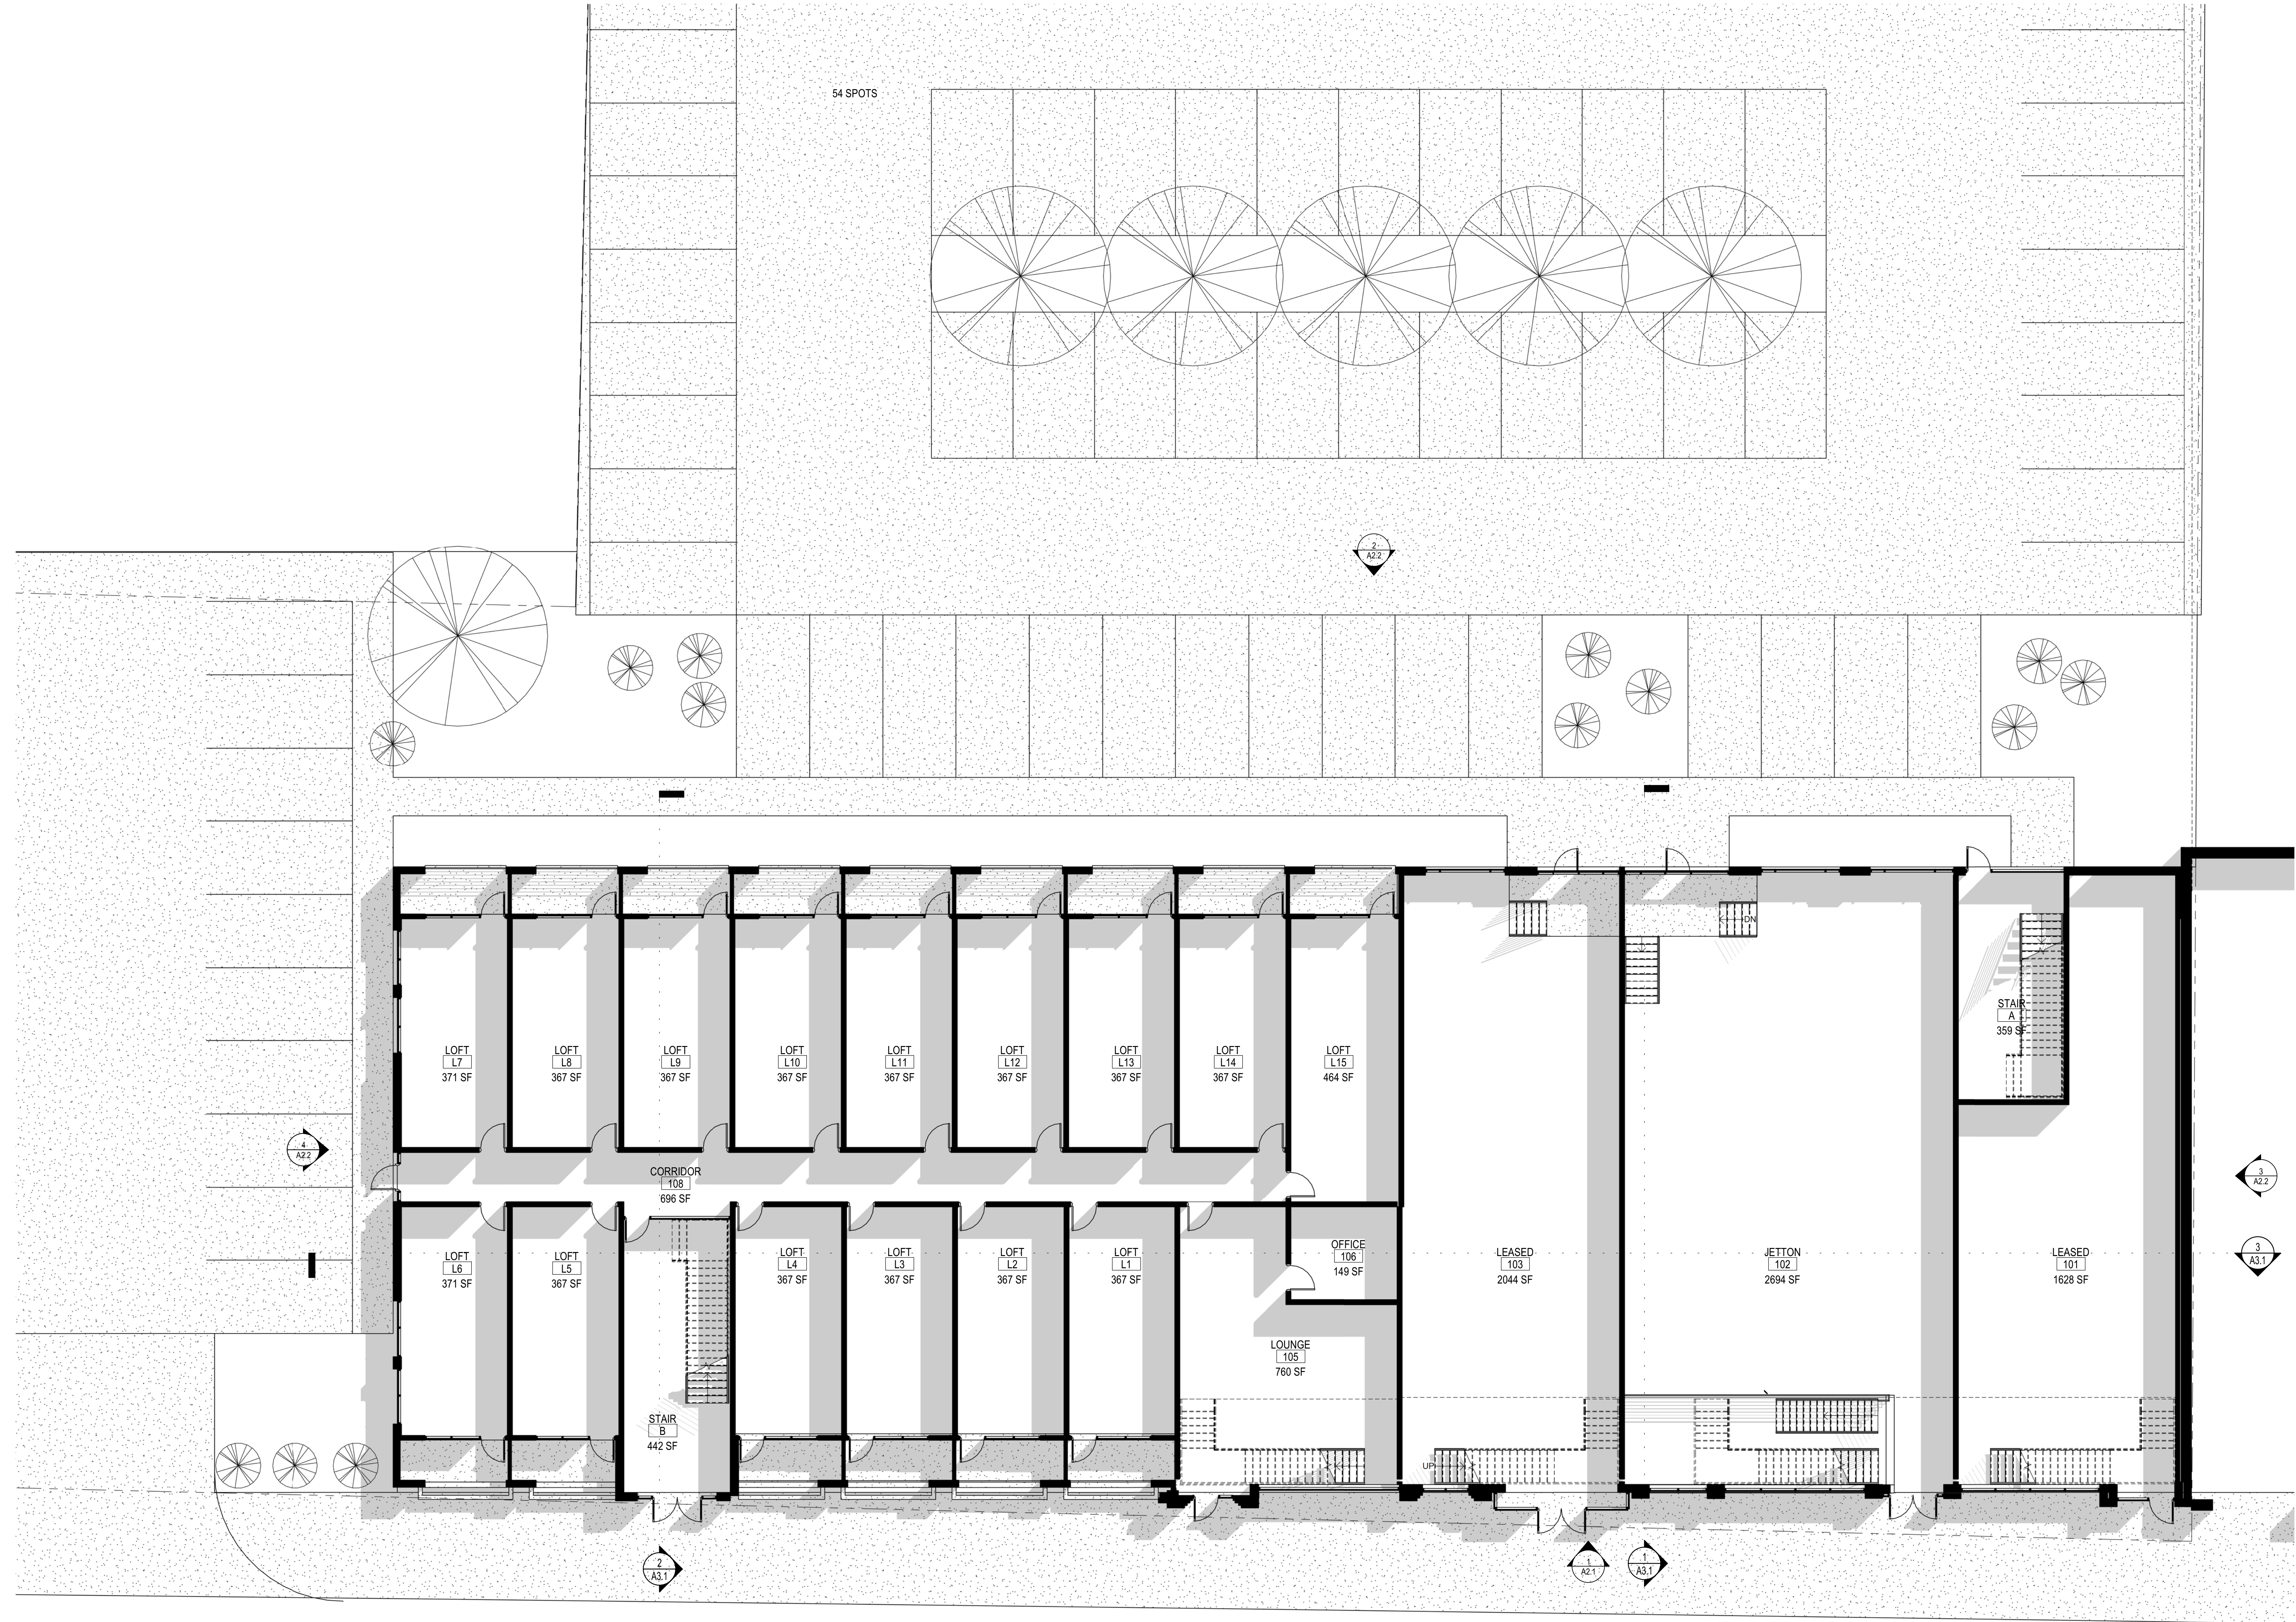

1 1ST FLOOR PLAN
1/8" = 1'-0"

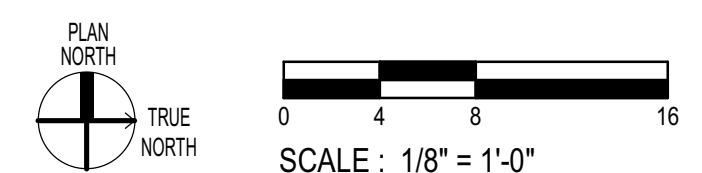

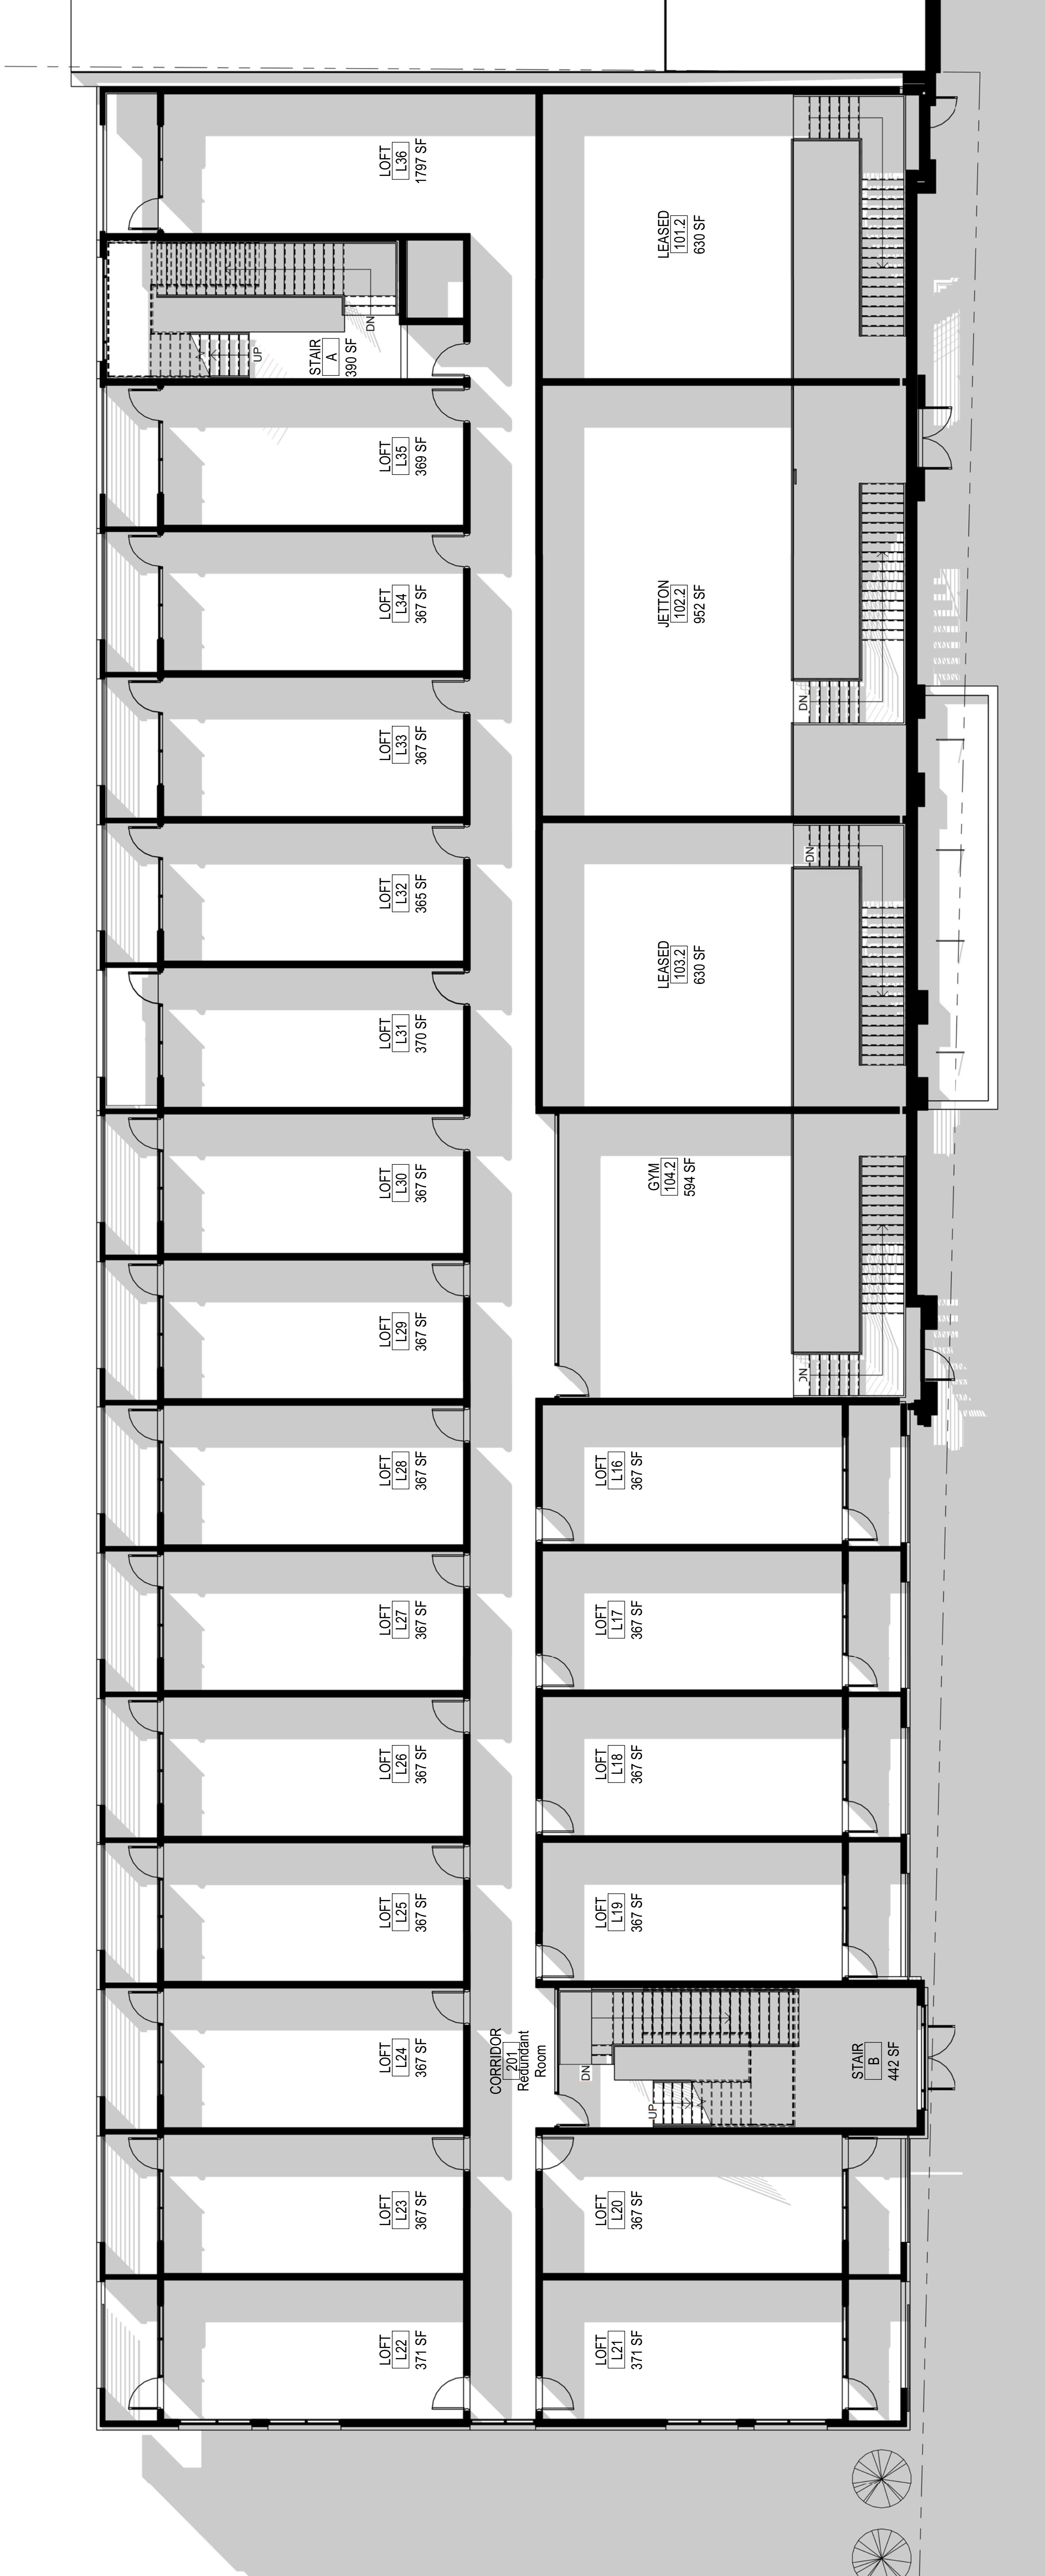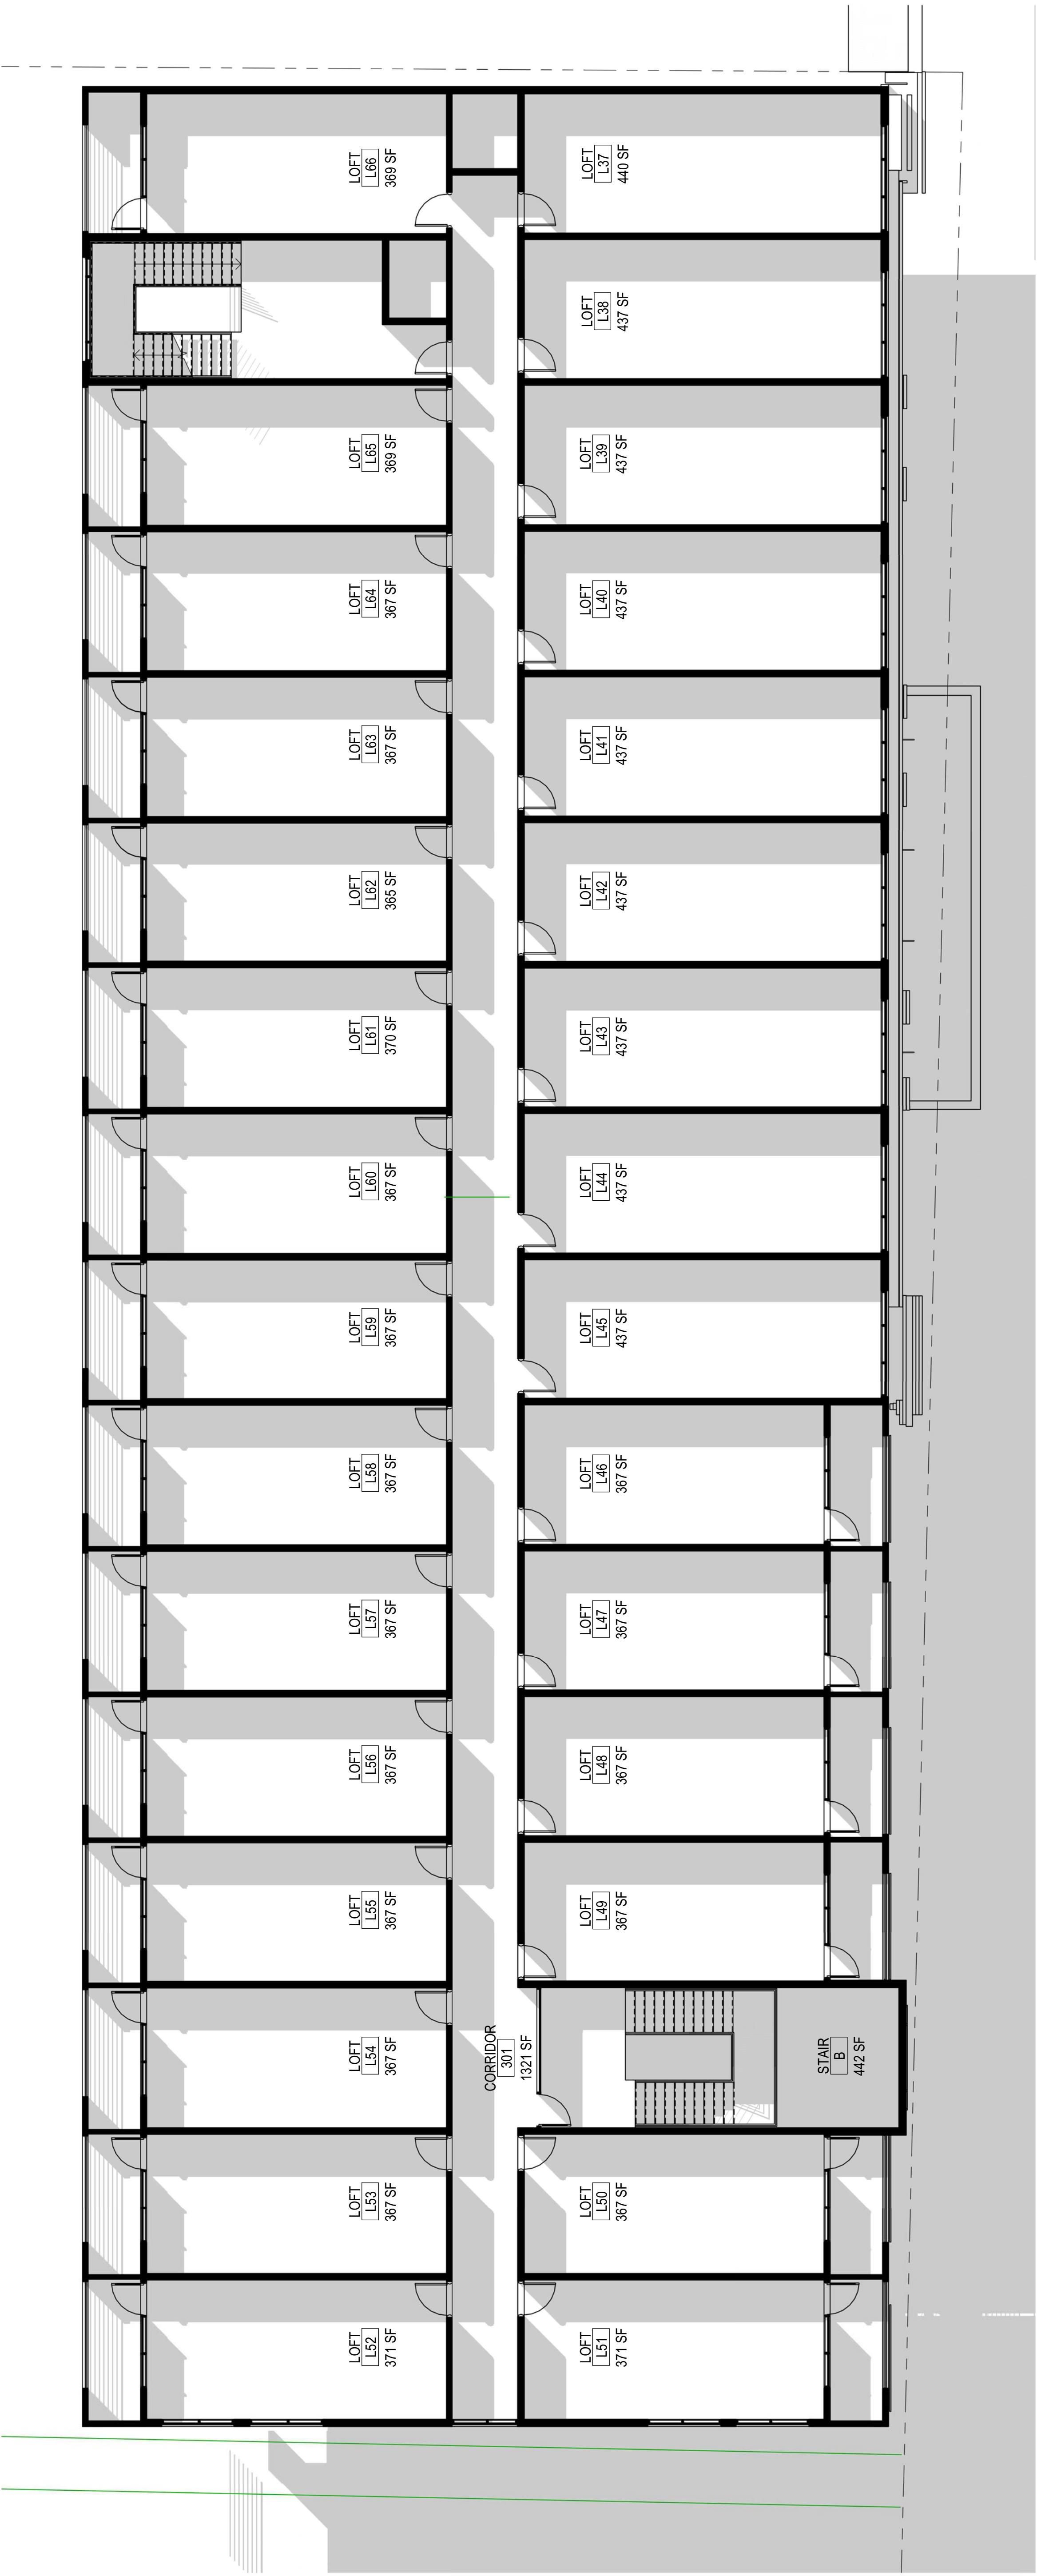



1 EAST ELEVATION
1/8" = 1'-0"

0 4 8 16
SCALE : 1/8" = 1'-0"

PROJECT NAME
THE STUCK
BUILDING
DATE
9/24/2018
1:05:04 AM
CONTENTS
EXTERIOR
ELEVATION


SHEET NUMBER

A2.1



② WEST
1/8" = 1'-0"

0 4 8 16
SCALE : 1/8" = 1'-0"

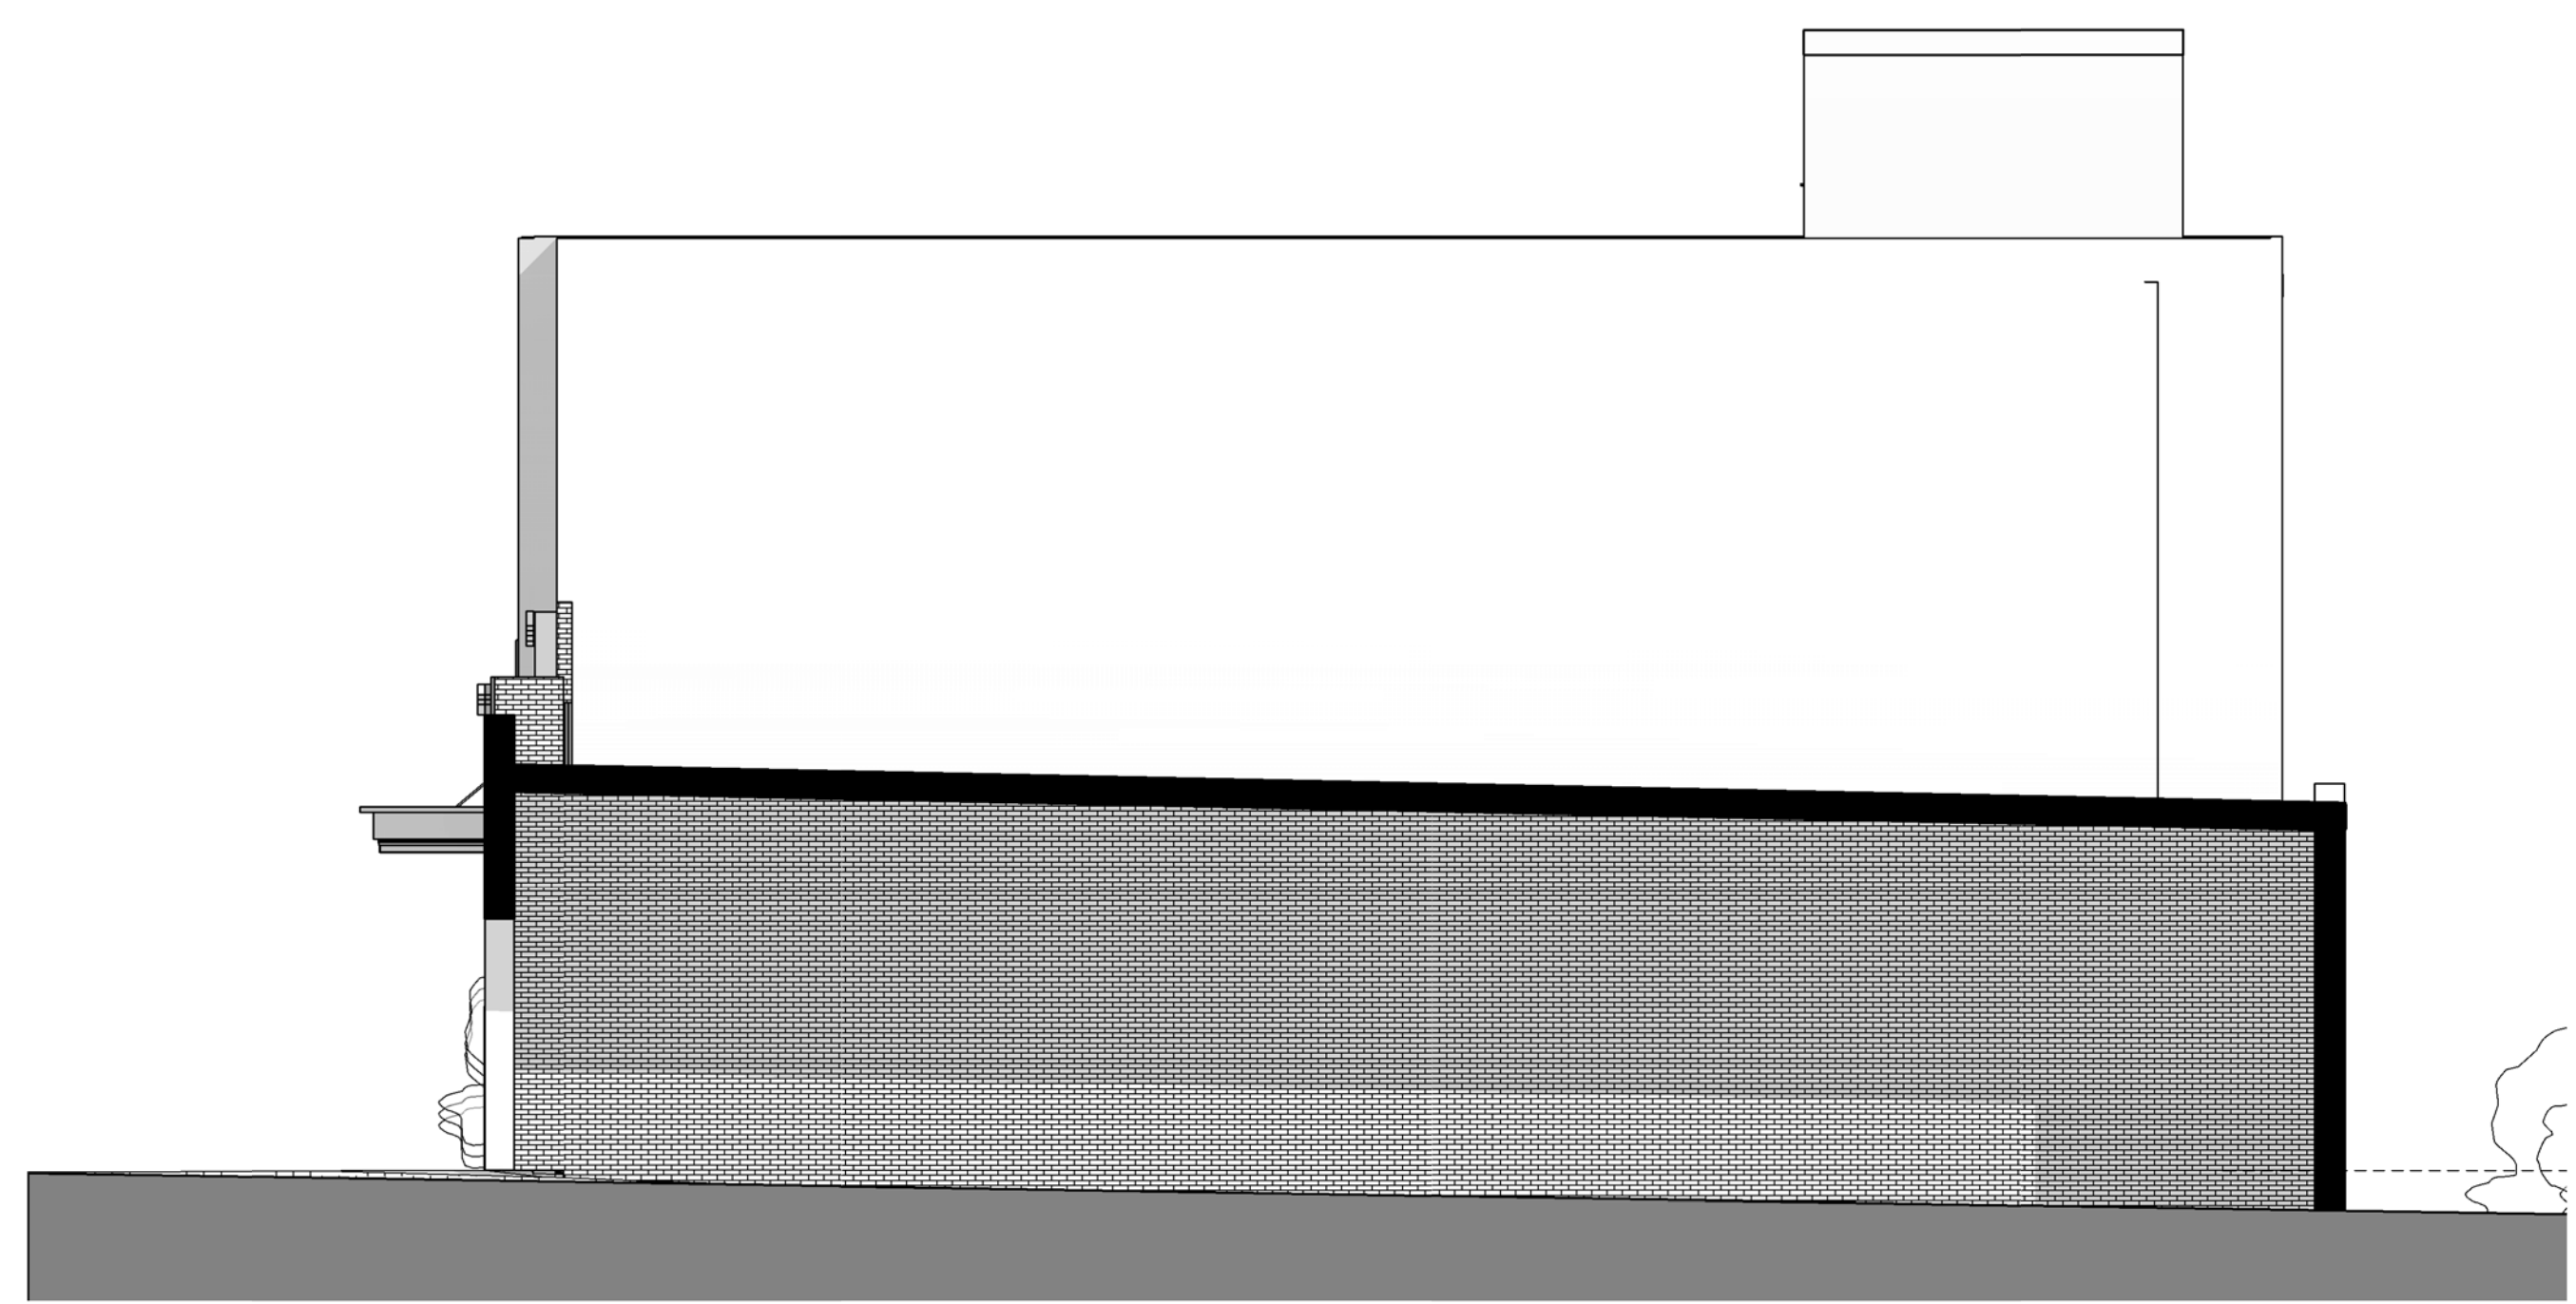


③ NORTH
1/8" = 1'-0"

0 4 8 16
SCALE : 1/8" = 1'-0"





④ SOUTH
1/8" = 1'-0"



0 4 8 16
SCALE : 1/8" = 1'-0"

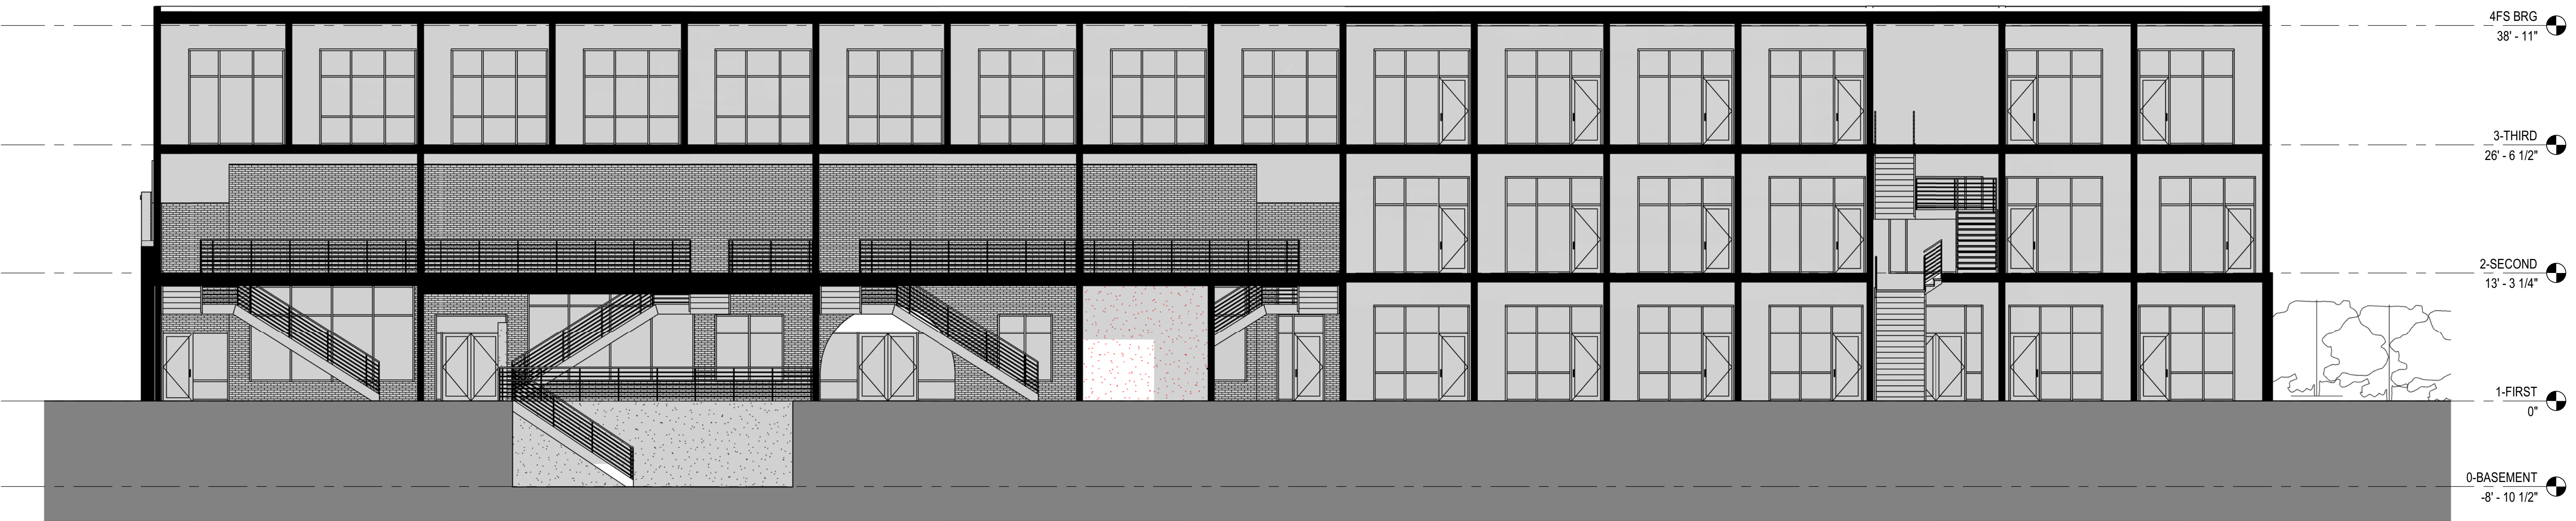

③ BUILDING SECTION - EAST
1/8" = 1'-0"

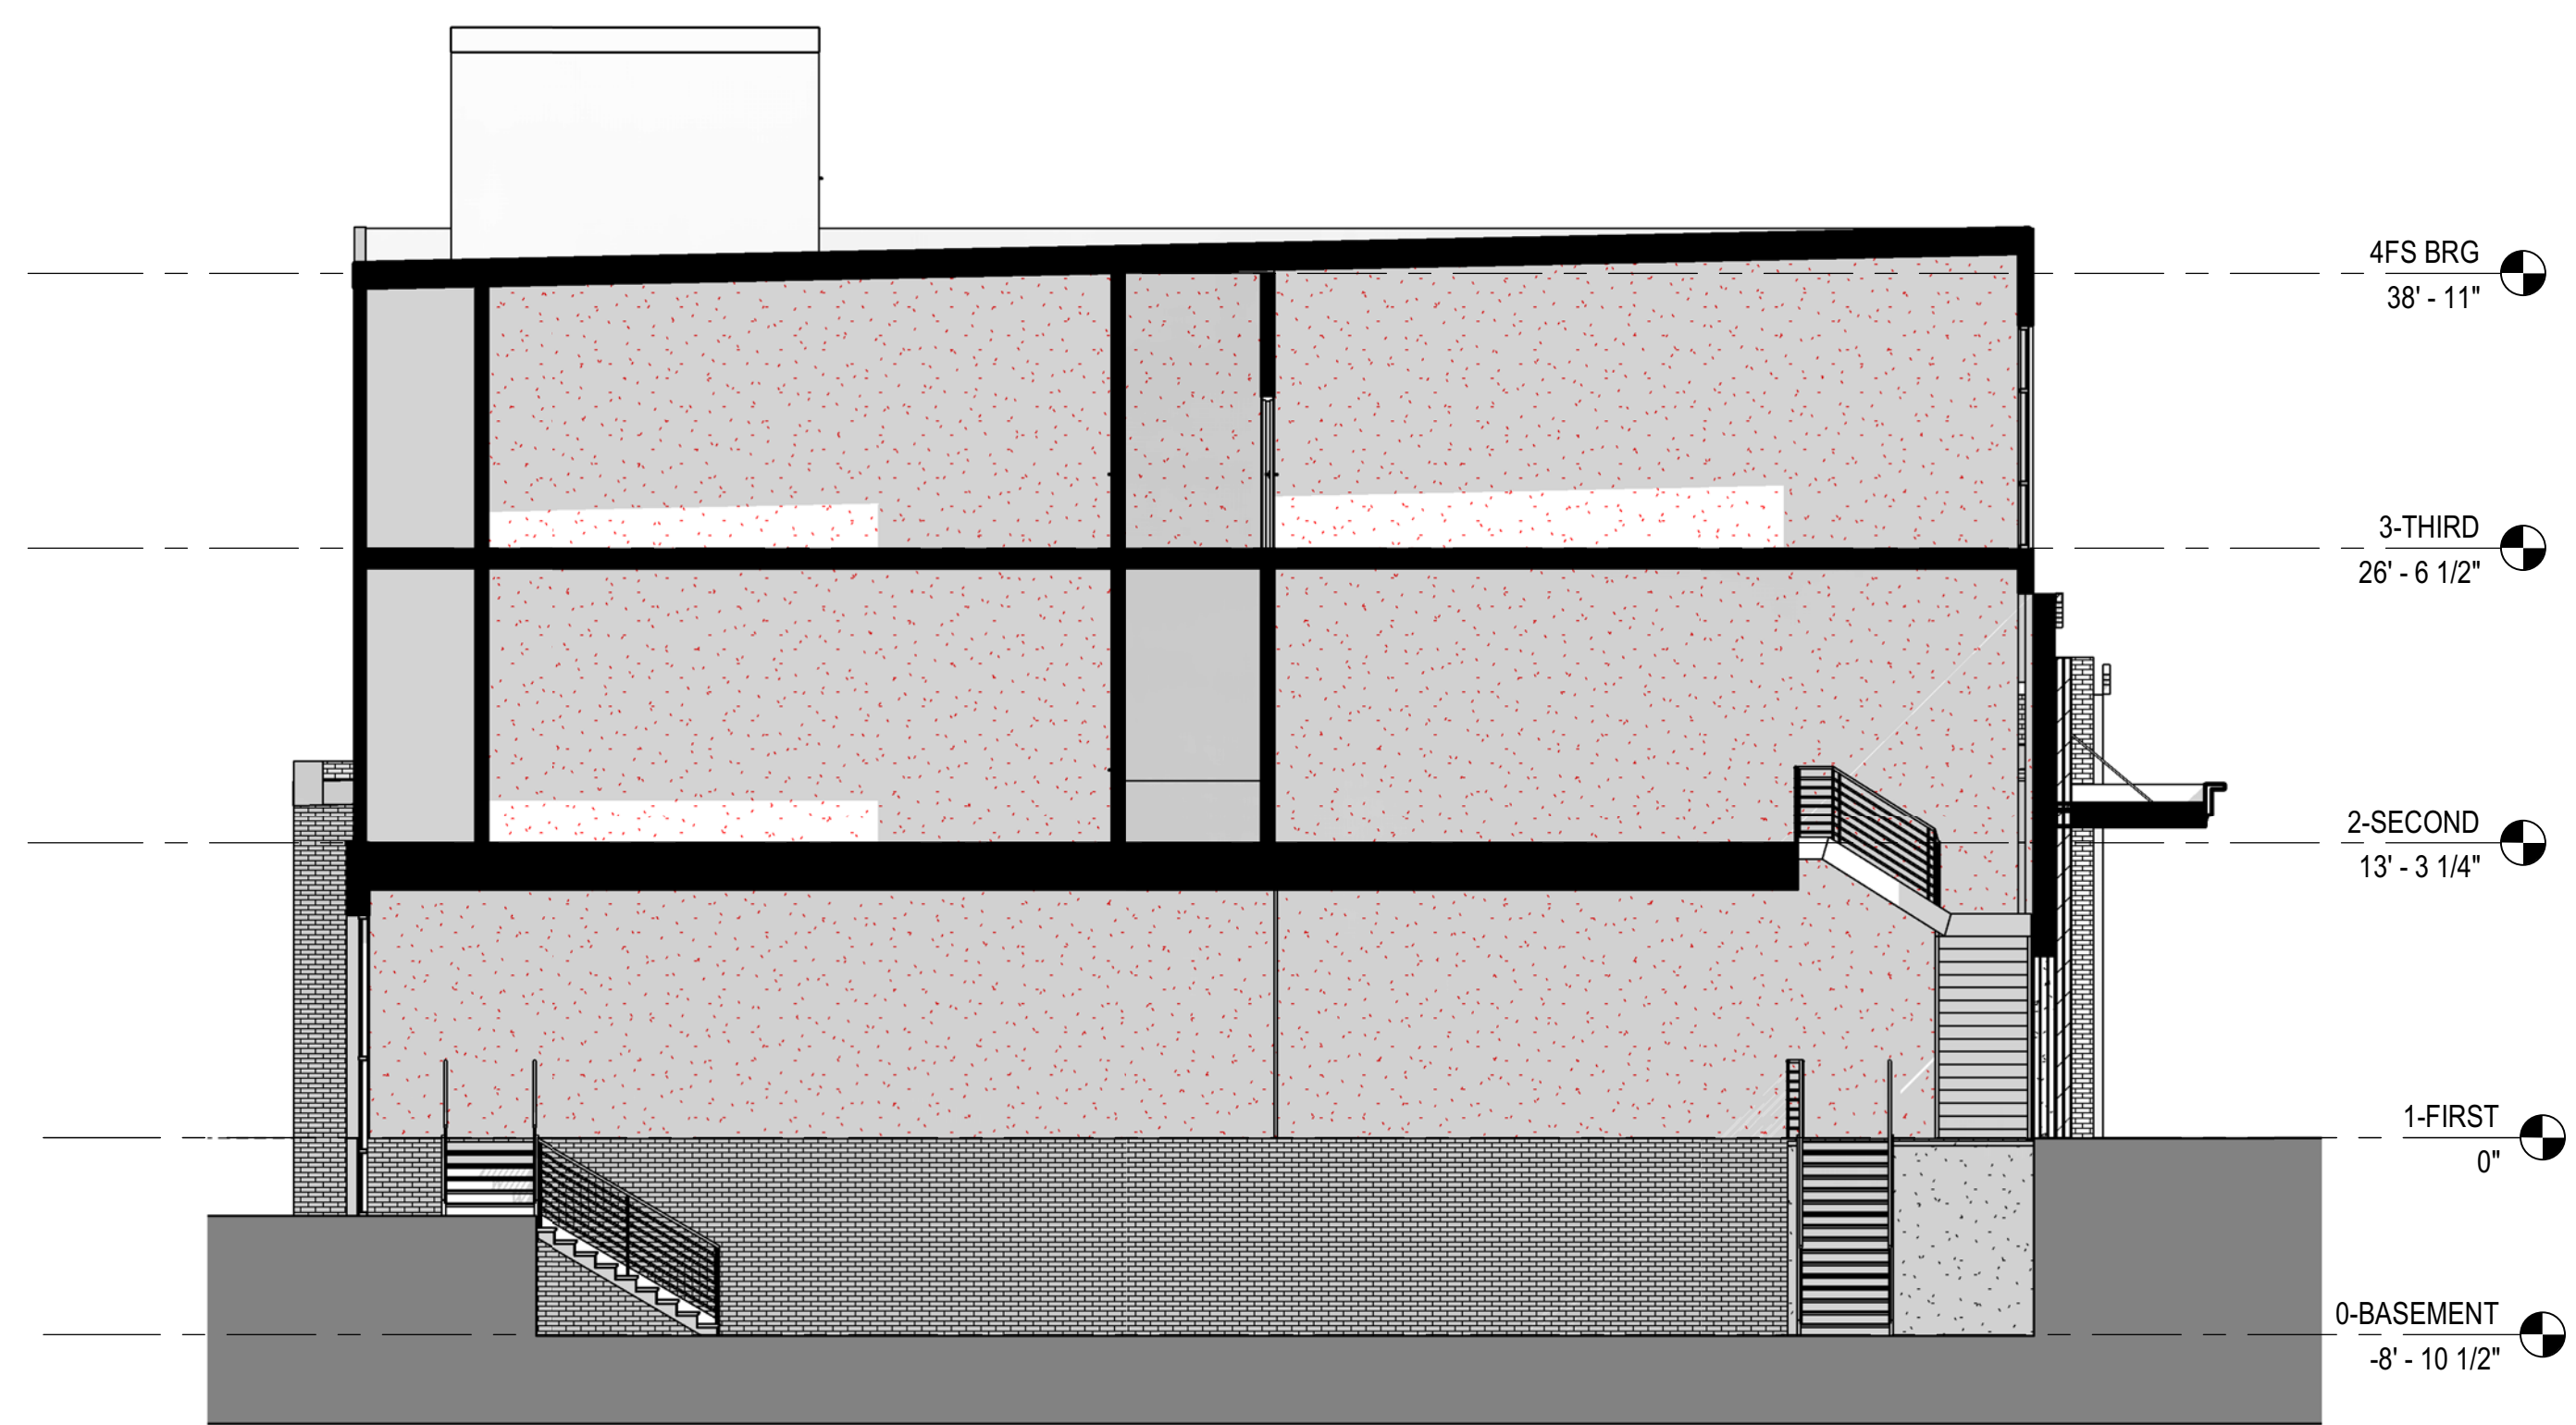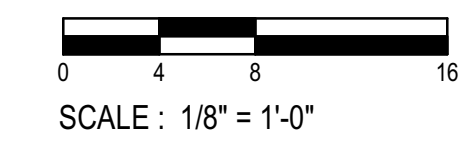

① BUILDING SECTION - NORTH
1/8" = 1'-0"

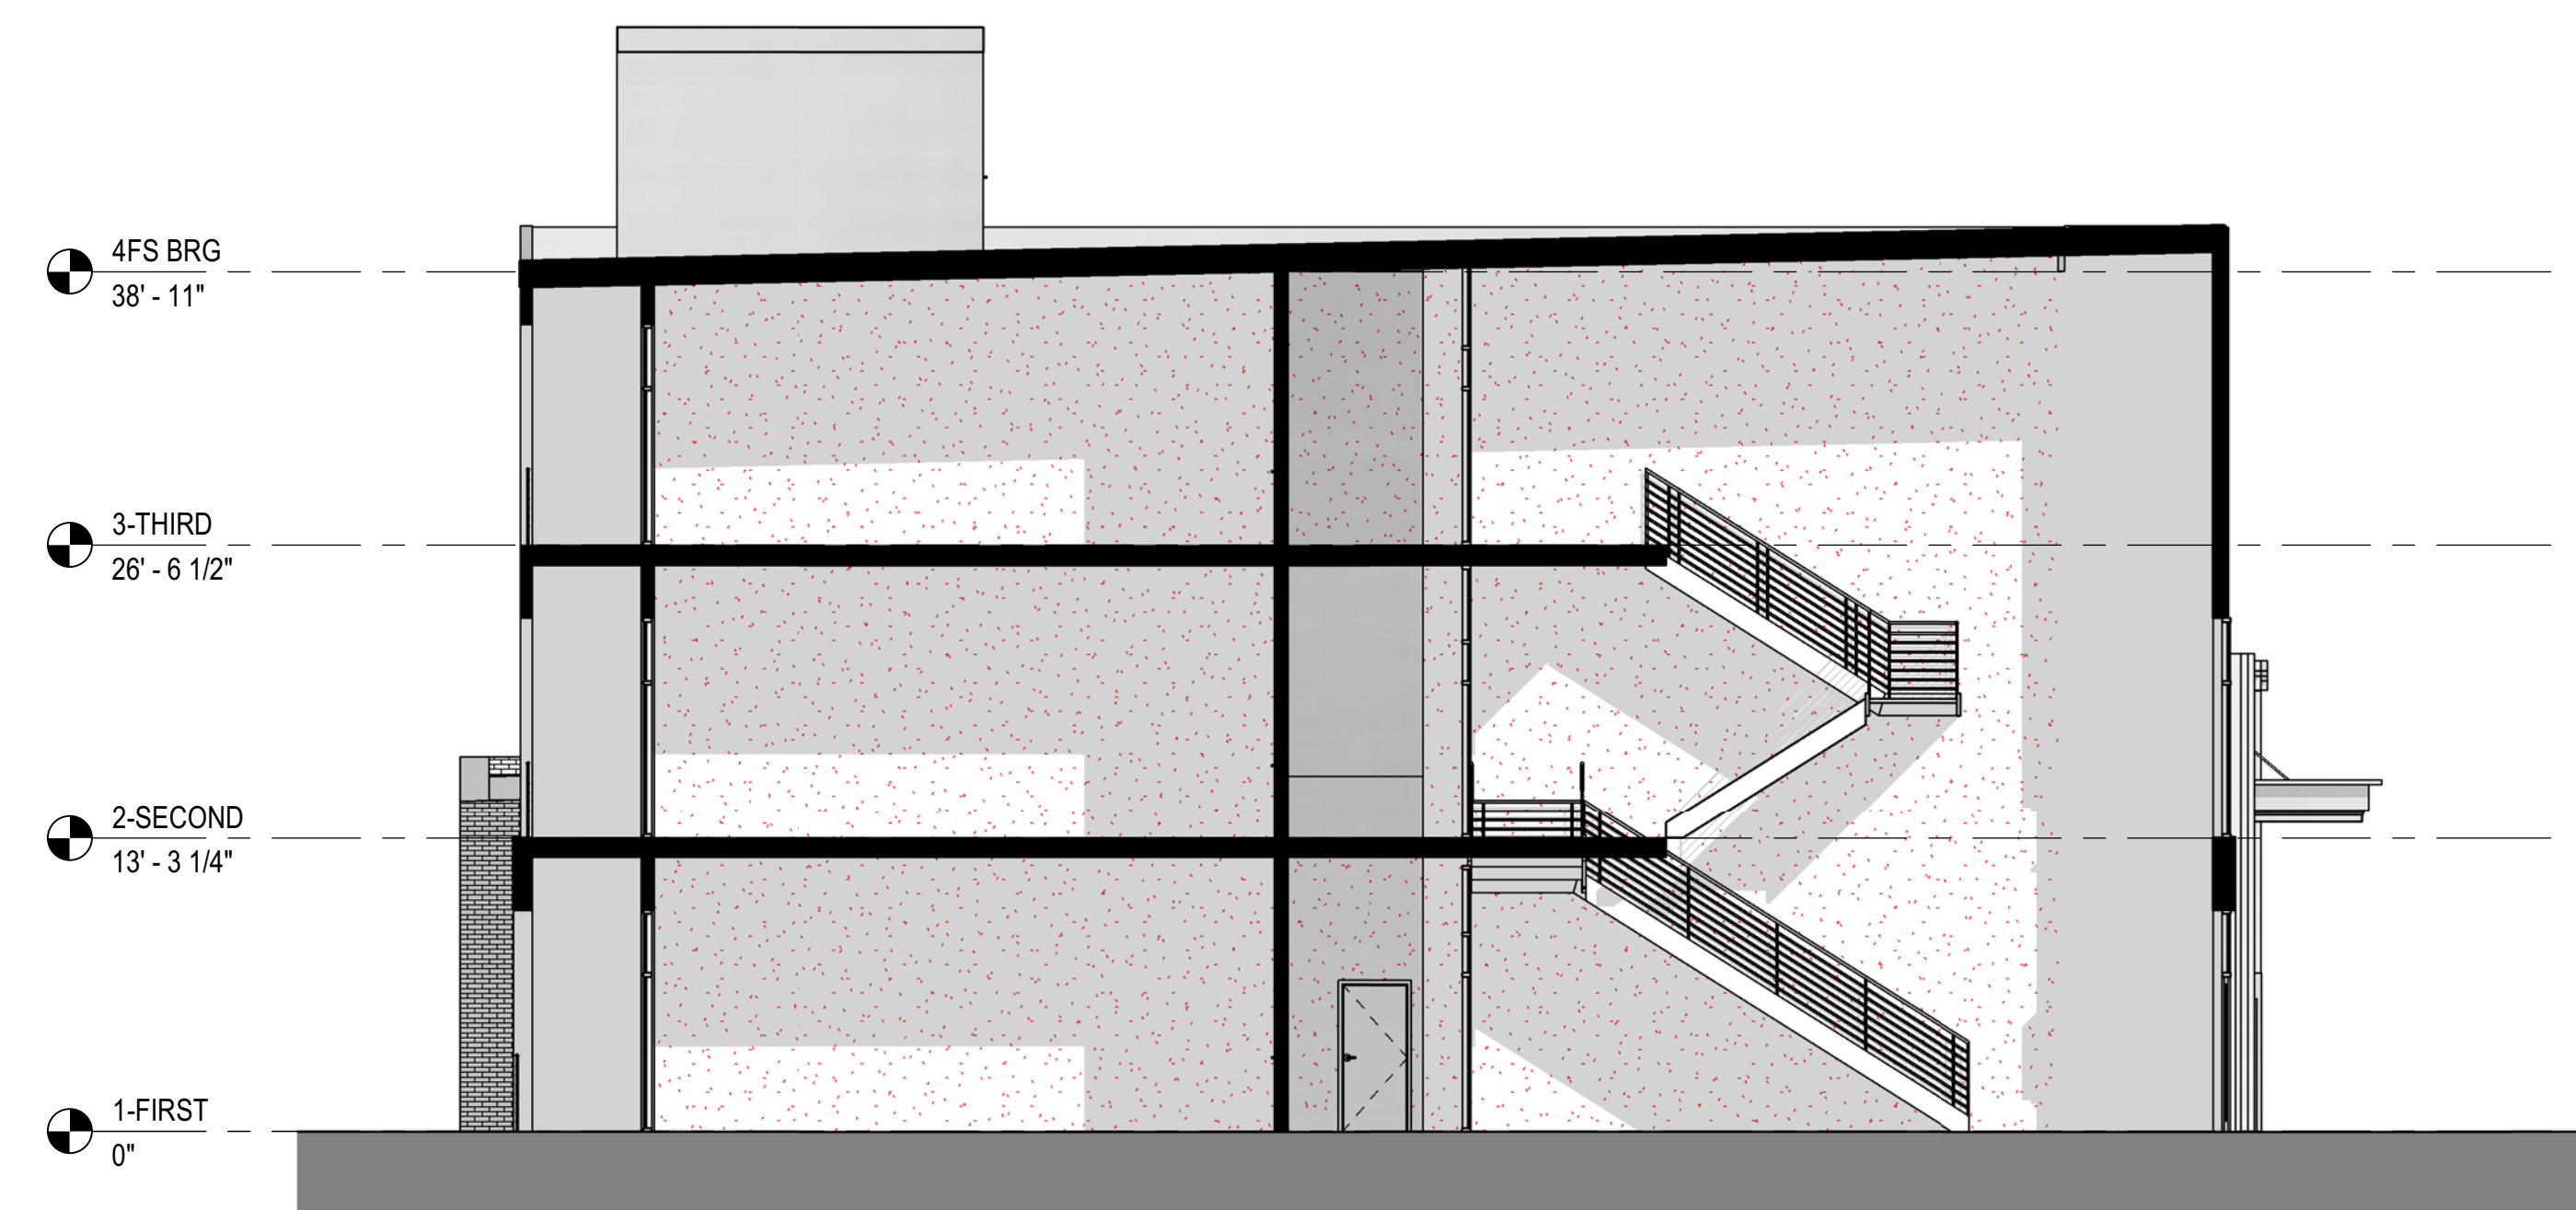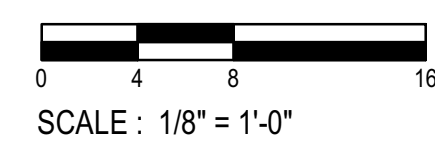

② BUILDING SECTION - SOUTH
1/8" = 1'-0"

