

RESIDENTIAL SUBDIVISION PLANS


WOLF MEADOWS SUBDIVISION PHASE 3

JONESBORO, ARKANSAS

MAY, 2019


INDEX TO SHEETS

- 1 OF 8
- TITLE SHEET / INDEX
- 2 OF 8
- BOUNDARY CONTROL PLAN
- 3 OF 8
- GENERAL PLAN – GRADING AND DRAINAGE
- 4 OF 8
- GENERAL UTILITY PLAN
- 5 OF 8
- PLAN AND PROFILE – WOLF DEN DRIVE / WOLF RUN TRAIL
- 6 OF 8
- PLAN AND PROFILE – YUKON DRIVE
- 7 OF 8
- EROSION CONTROL PLAN
- 8 OF 8
- DETAILS

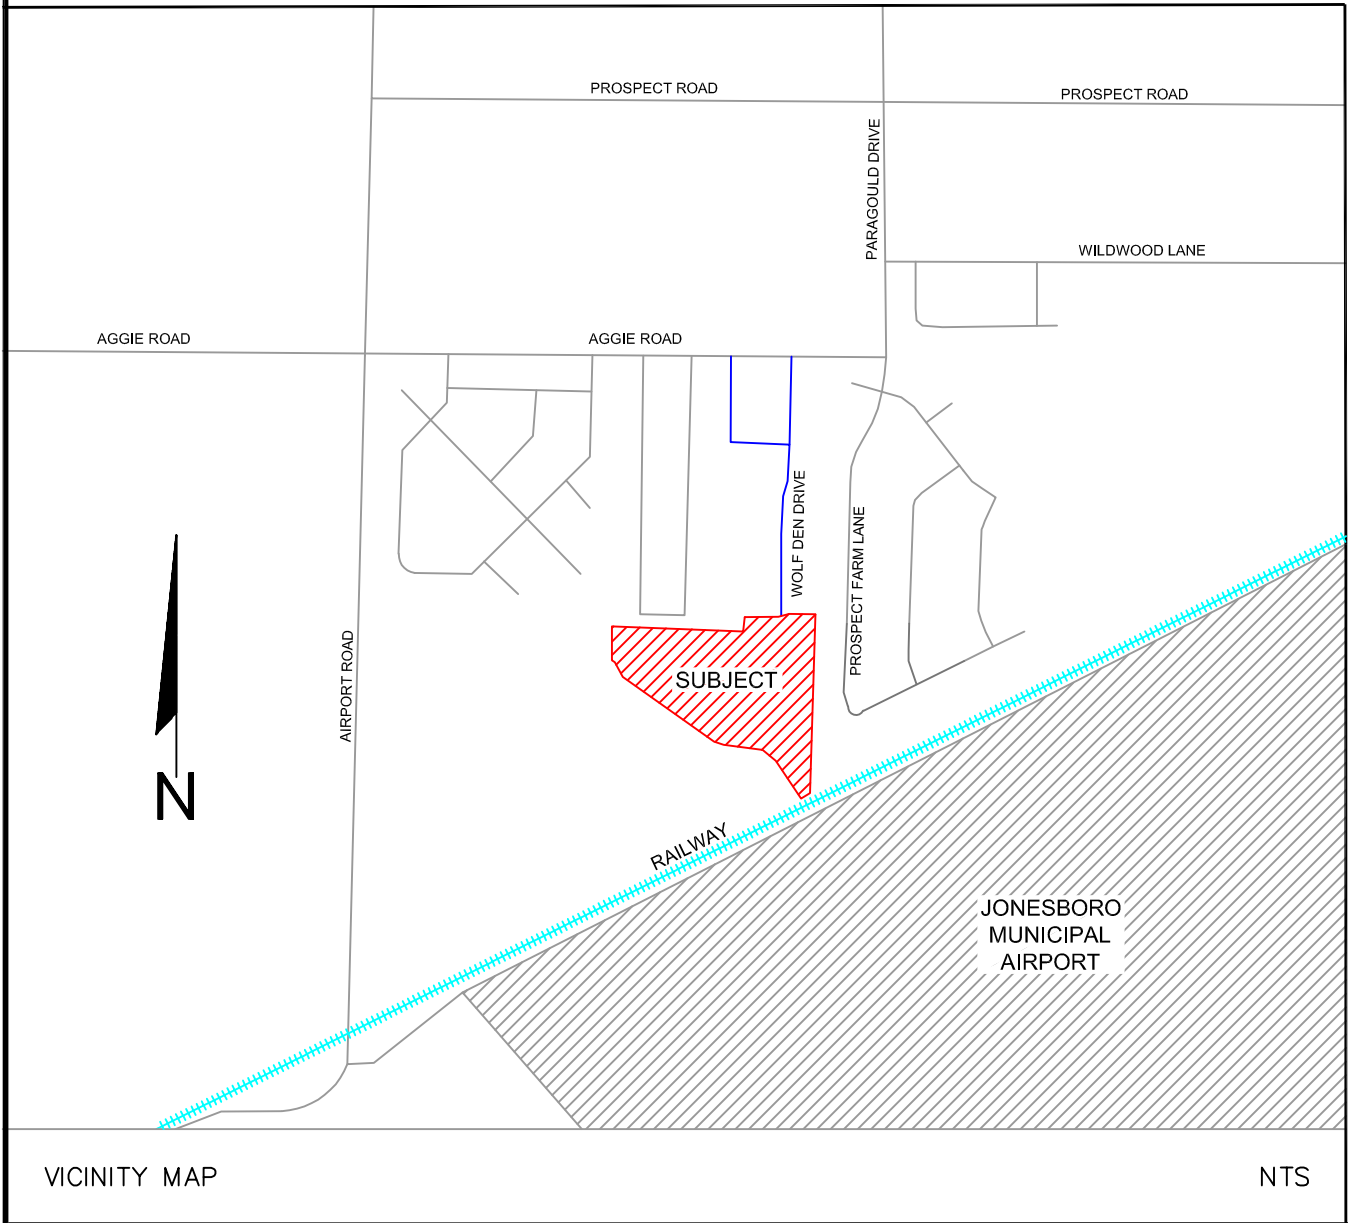

RESIDENTIAL SUBDIVISION PLANS WOLF MEADOWS SUBDIVISION PHASE 3 JONESBORO, ARKANSAS		
MCALISTER ENGINEERING, PLLC CIVIL ENGINEERING AND LAND SURVEYING 4508 STADIUM BLVD STE D JONESBORO, AR 72404 870-931-1420	DRAWN BY: MW	CHECKED BY: CM
	SCALE:	DATE: 15MAY19
	CAD FILE	1991428MarshallDev.dwg
	DWG REF.	
CLARENCE W. "MAC" MCALISTER, PE, PS	JOB NO. 1991428	SHEET 1 / 8 △
	PROJECT 1991428	

DATE	REVISION	BY

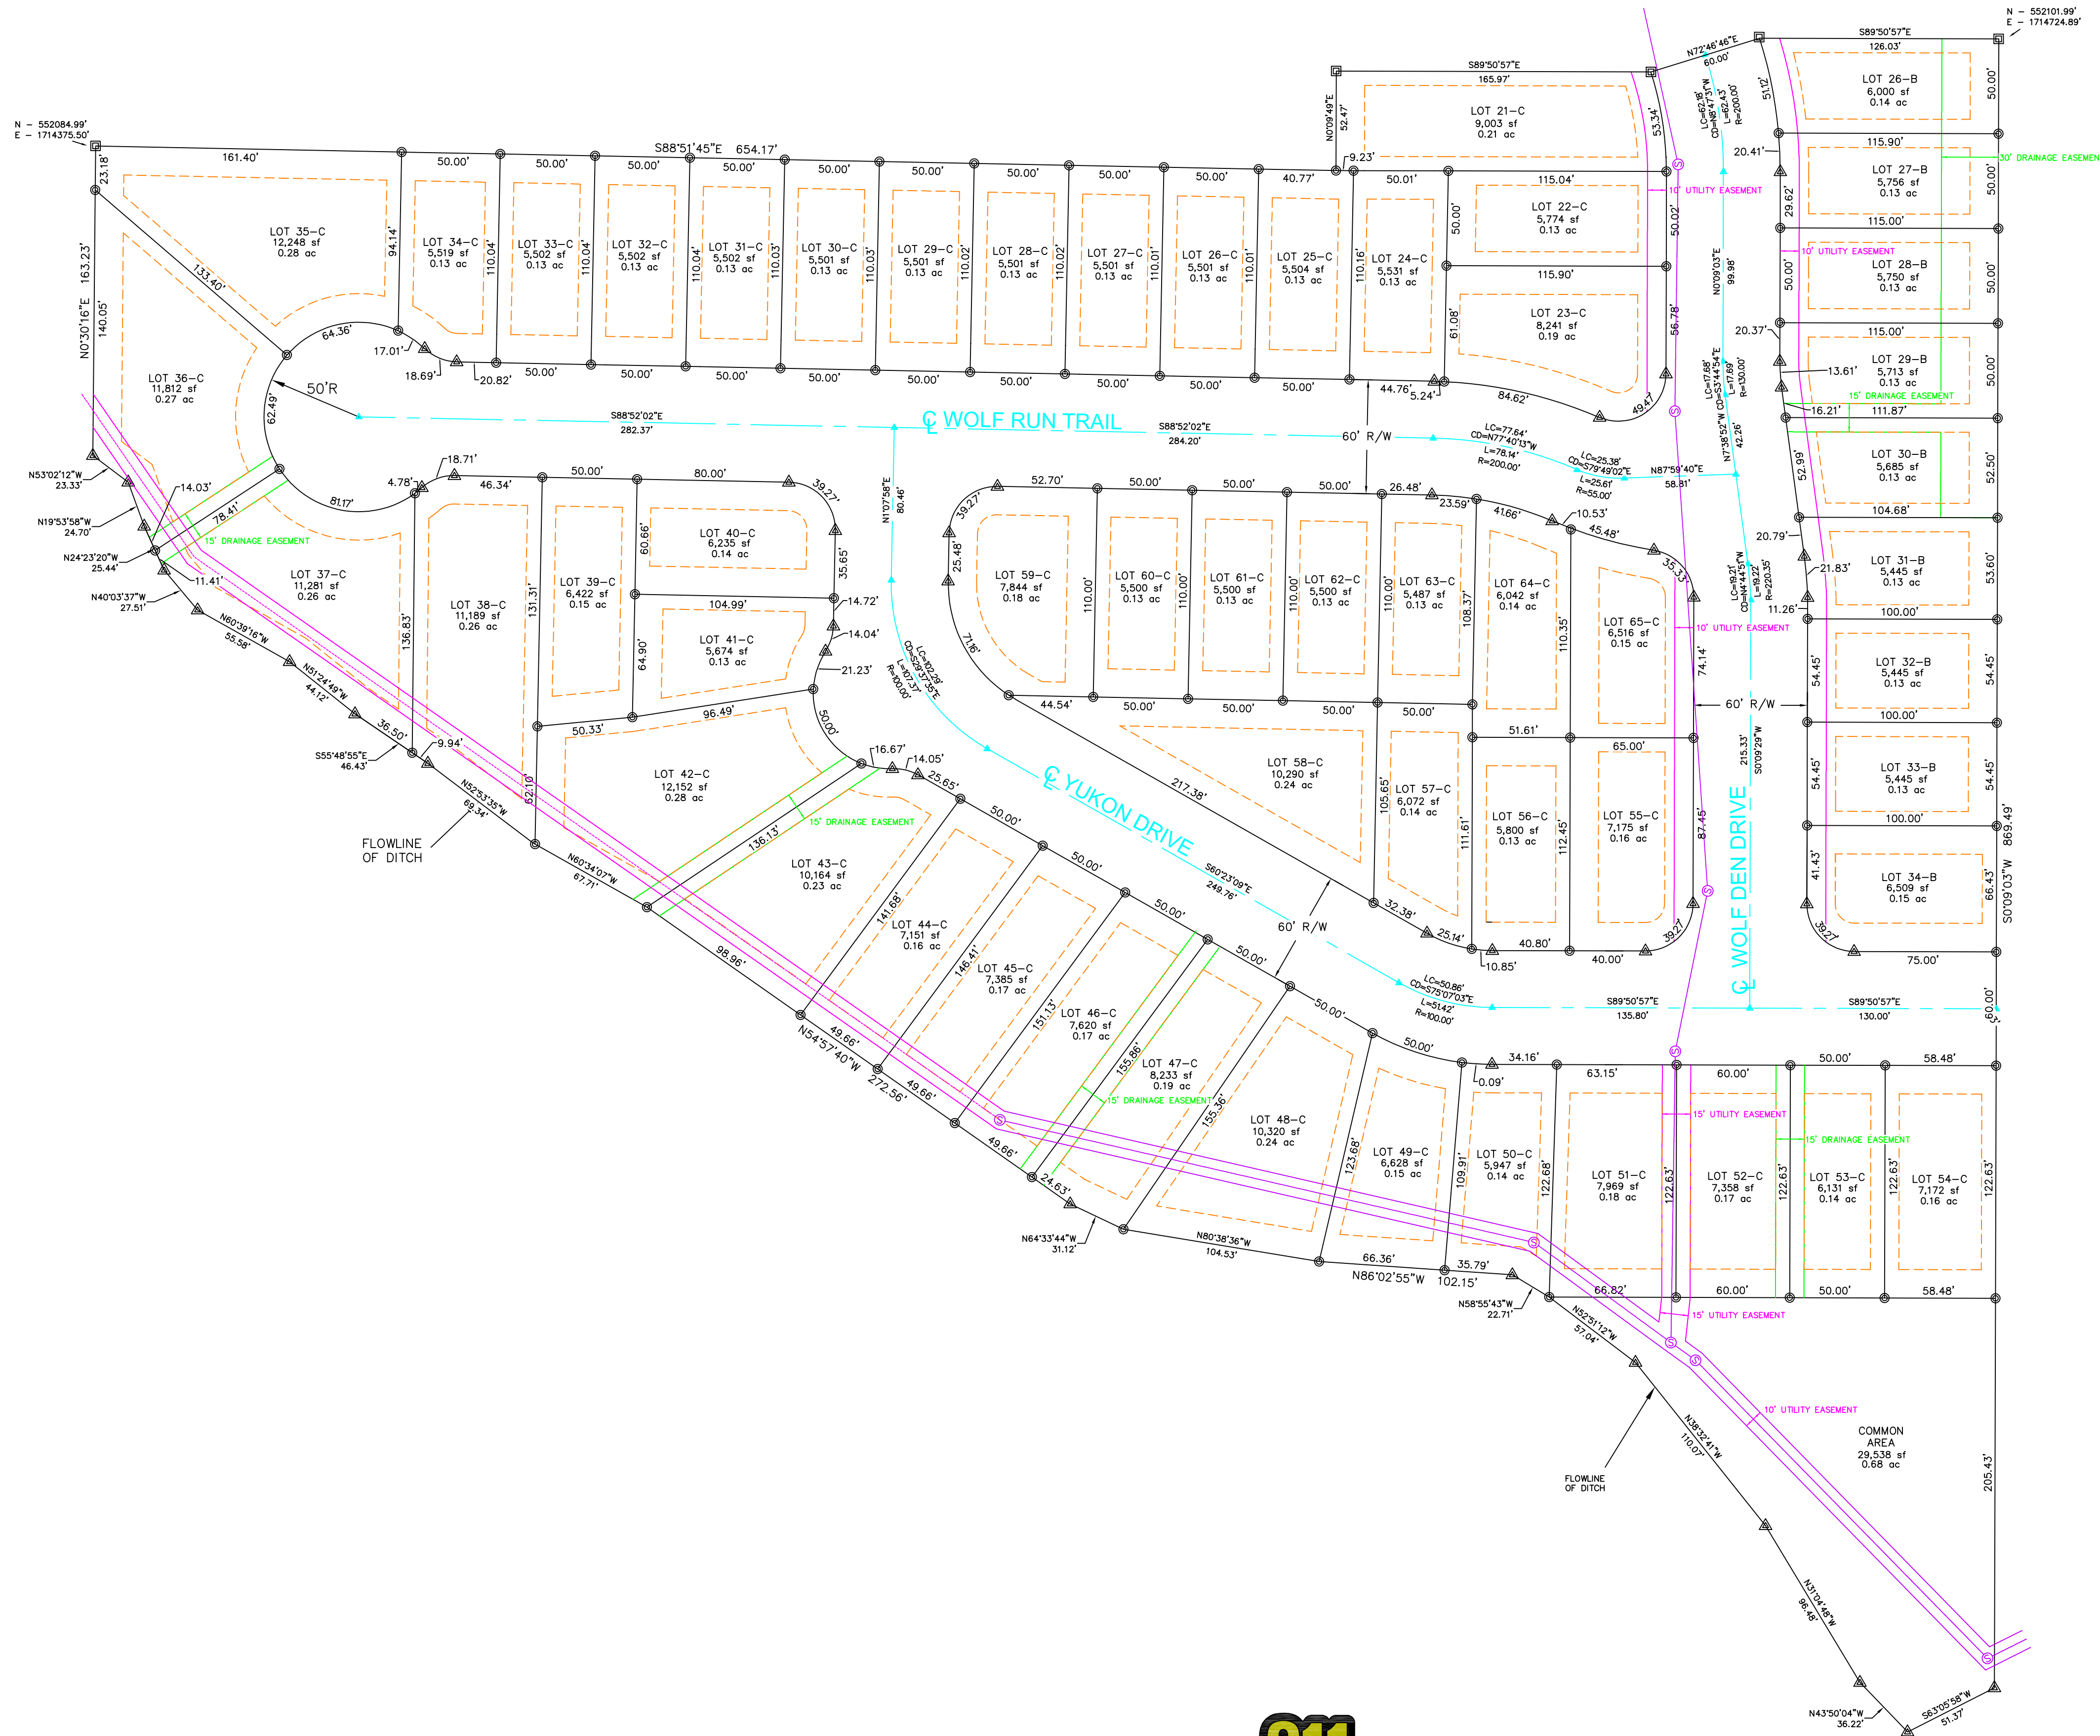

GRID NORTH
BASED ON GPS OBSERVATION

(IN FEET)
1 inch = 50 ft.

LEGEND

- FOUND IRON PIN (1" PIPE EXCEPT AS NOTED)
- SET IRON PIN (1/2" REBAR W/ PS #303 CAP)
- COMPUTED POINT / POINT NOT SET
- EXISTING SANITARY SEWER

NOTES

- HORIZONTAL CONTROL - NAD83, THIRD ORDER CLASS 1, ARKANSAS SPC NORTH ZONE

DESCRIPTION

A PART OF THE NORTHEAST QUARTER OF THE SOUTHEAST QUARTER (NE1/4, SE1/4) OF SECTION 15, TOWNSHIP 14 NORTH, RANGE 4 EAST, LOCATED IN CRAIGHEAD COUNTY, ARKANSAS, BEING MORE PARTICULARLY DESCRIBED AS FOLLOWS:

FROM THE NORTHEAST CORNER OF SAID SECTION 15, THENCE S00°33'46"W 1314.59 FEET (RECORD 1325.85 FEET) TO A POINT, THENCE N89°46'09"W 336.60 FEET TO A POINT, THENCE S00°09'03"W 1332.33 TO THE POINT OF BEGINNING;

THENCE S00°09'03"W 869.49 FEET TO A POINT ON THE NORTHERLY RIGHT OF WAY OF ST. LOUIS SOUTHWESTERN RAILROAD, THENCE S63°05'58"W 51.37 FEET ALONG SAID RIGHT OF WAY TO THE CENTERLINE OF A DITCH, THENCE MEANDERING ALONG SAID DITCH CENTERLINE AS FOLLOWS: THENCE N43°50'05"W 36.22 FEET, THENCE N31°04'48"W 96.48 FEET, THENCE N38°32'41"W 110.07 FEET, THENCE N52°51'12"W 57.04 FEET, THENCE N58°55'43"W 22.71 FEET, THENCE N86°02'55"W 102.15 FEET, THENCE N80°38'36"W 104.53 FEET, THENCE N64°33'44"W 31.12 FEET, THENCE N54°57'40"W 272.56 FEET, THENCE N60°34'07"W 69.14 FEET, THENCE N52°53'35"W 69.34 FEET, THENCE N55°48'55"W 46.43 FEET, THENCE N51°24'40"W 44.12 FEET, THENCE N60°38'16"W 55.58 FEET, THENCE N40°03'37"W 27.51 FEET, THENCE N24°23'20"W 25.44 FEET, THENCE N19°53'58"W 24.70 FEET, THENCE N53°02'12"W 23.33 FEET, THENCE DEPARTING SAID DITCH CENTERLINE N00°30'16"E 163.23 FEET TO A POINT, THENCE S88°51'45"E 654.17 FEET TO A POINT, THENCE N00°09'49"E 52.47 FEET TO A POINT, THENCE S89°50'57"E 126.03 FEET TO THE POINT OF BEGINNING, CONTAINING SOME 12.11 ACRES, MORE OR LESS, BEING SUBJECT TO ALL EASEMENTS, RESTRICTIONS, RESERVATIONS, AND RIGHTS OF WAY OF RECORD.



BOUNDARY CONTROL PLAN
RESIDENTIAL SUBDIVISION PLANS
WOLF MEADOWS SUBDIVISION PHASE 3
JONESBORO, ARKANSAS


MCALISTER ENGINEERING, PLLC
CIVIL ENGINEERING AND LAND SURVEYING

4508 STADIUM BLVD STE D
JONESBORO, AR 72404
870-931-1420


CLARENCE W. "MAC" MCALISTER, PE, PS

DRAWN BY: MW	CHECKED BY: CM
SCALE: 1" = 50'	DATE: 15MAY19
CAD FILE 1991428MarshallDev.dwg	
DWG REF. 03E-14N-34	
JOB NO. 1991428	
PROJECT 1991428	SHEET 2 / 8

DATE	REVISION	BY

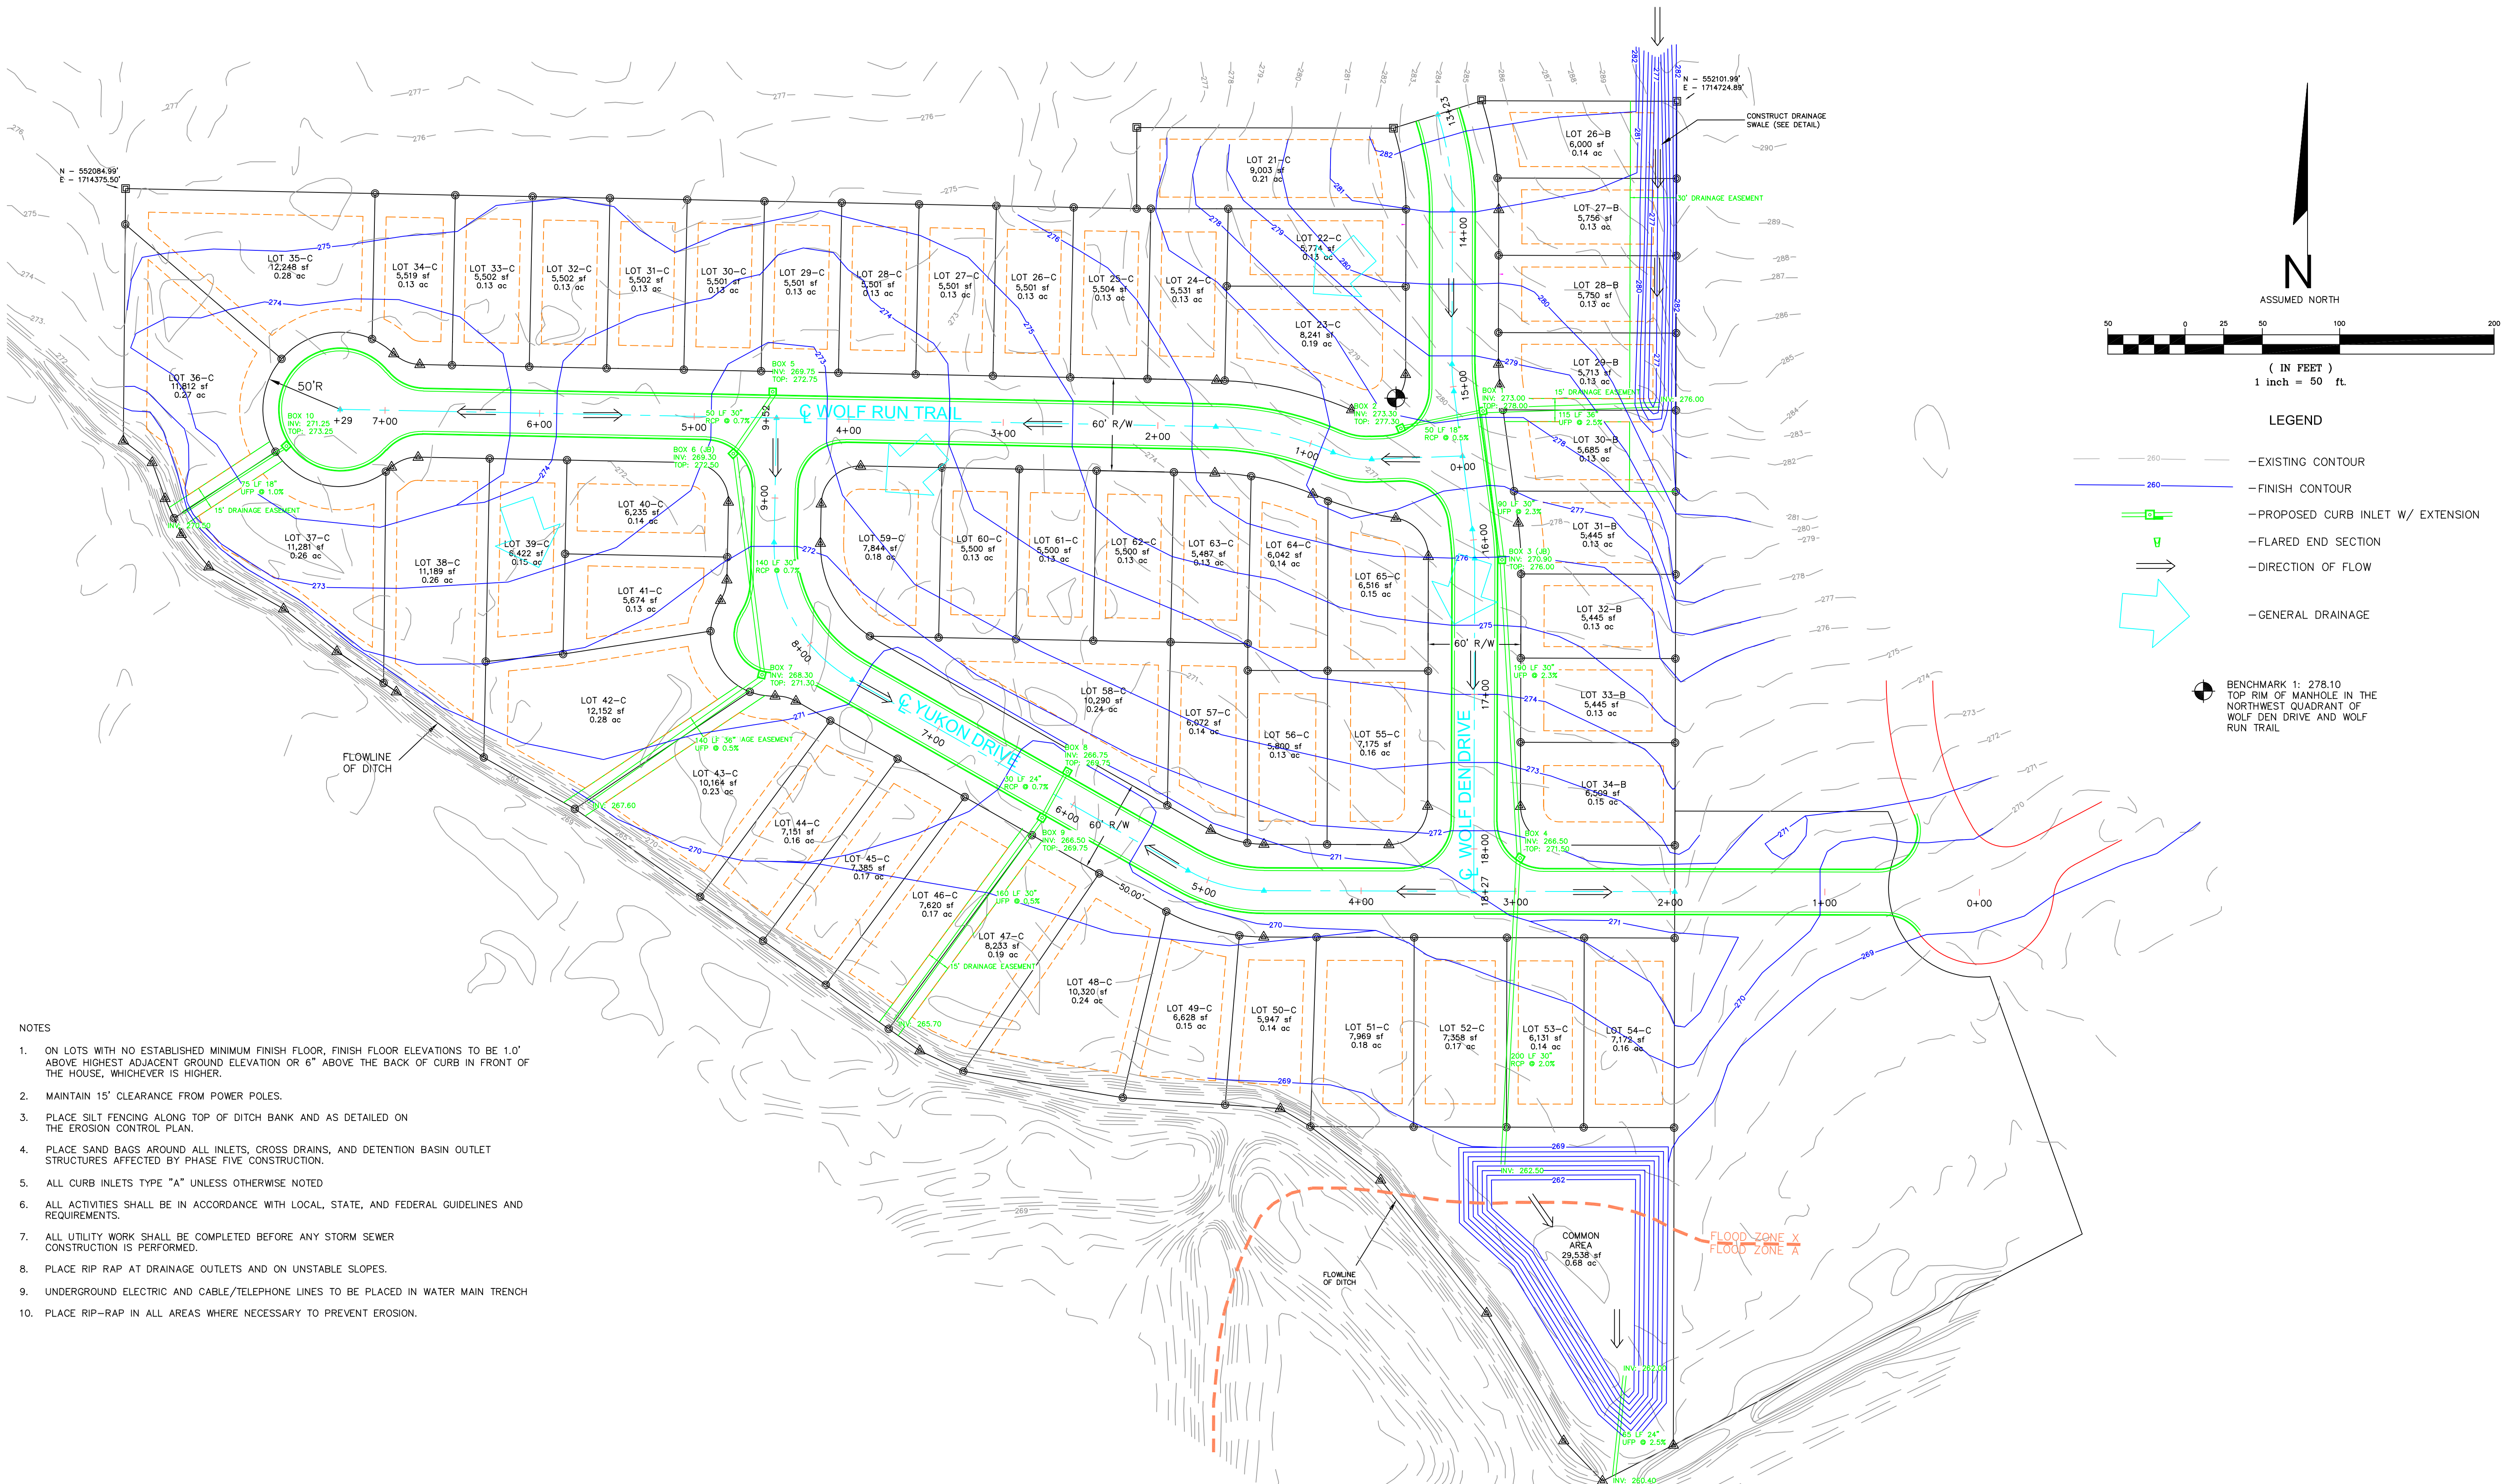

- NOTES
- ON LOTS WITH NO ESTABLISHED MINIMUM FINISH FLOOR, FINISH FLOOR ELEVATIONS TO BE 1.0' ABOVE HIGHEST ADJACENT GROUND ELEVATION OR 6" ABOVE THE BACK OF CURB IN FRONT OF THE HOUSE, WHICHEVER IS HIGHER.
 - MAINTAIN 15' CLEARANCE FROM POWER POLES.
 - PLACE SILT FENCING ALONG TOP OF DITCH BANK AND AS DETAILED ON THE EROSION CONTROL PLAN.
 - PLACE SAND BAGS AROUND ALL INLETS, CROSS DRAINS, AND DETENTION BASIN OUTLET STRUCTURES AFFECTED BY PHASE FIVE CONSTRUCTION.
 - ALL CURB INLETS TYPE "A" UNLESS OTHERWISE NOTED
 - ALL ACTIVITIES SHALL BE IN ACCORDANCE WITH LOCAL, STATE, AND FEDERAL GUIDELINES AND REQUIREMENTS.
 - ALL UTILITY WORK SHALL BE COMPLETED BEFORE ANY STORM SEWER CONSTRUCTION IS PERFORMED.
 - PLACE RIP RAP AT DRAINAGE OUTLETS AND ON UNSTABLE SLOPES.
 - UNDERGROUND ELECTRIC AND CABLE/TELEPHONE LINES TO BE PLACED IN WATER MAIN TRENCH
 - PLACE RIP-RAP IN ALL AREAS WHERE NECESSARY TO PREVENT EROSION.

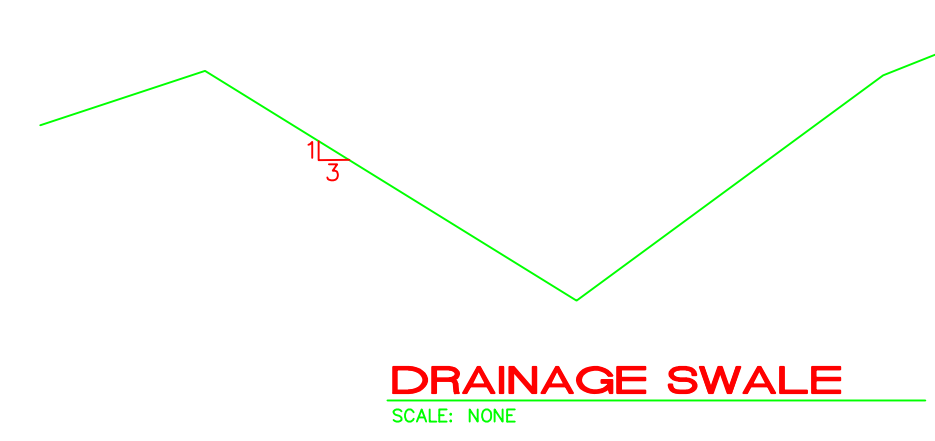

DRAINAGE SWALE
SCALE: NONE



Know what's below.
Call before you dig.


GENERAL GRADING/DRAINAGE PLAN
RESIDENTIAL SUBDIVISION PLANS
WOLF MEADOWS SUBDIVISION PHASE 3
JONESBORO, ARKANSAS

MCALISTER ENGINEERING, PLLC
CIVIL ENGINEERING AND LAND SURVEYING

4508 STADIUM BLVD STE D
JONESBORO, AR 72404
870-931-1420

CLARENCE W. "MAC" MCALISTER, PE, PS

DRAWN BY: MW	CHECKED BY: CM
SCALE: 1" = 50'	DATE: 15MAY19
CAD FILE: 1991428MarshallDev.dwg	
DWG REF: 04E-14N-15	
JOB NO. 1991428	SHEET 3 / 8
PROJECT 1991428	

 

— SS — SS — SS — SS — SEWER MAIN
— WL — WL — WL — WL — WATER MAIN

1. HORIZONTAL CONTROL - NAD83, THIRD ORDER CLASS 1, ARKANSAS SPC NORTH ZONE
2. UNDERGROUND ELECTRIC/CABLE/TELEPHONE LINES TO BE LAID IN WATER MAIN TRENCH.

PROPOSED PIPE LENGTH ESTIMATES:
SEWER: 1150 LF
WATER: 1950 LF

RESIDENTIAL SUBDIVISION PLANS
WOLF MEADOWS SUBDIVISION PHASE 3
JONESBORO, ARKANSAS

4508 STADIUM BLVD STE D
JONESBORO, AR 72404
870-931-1420

SCALE: 1"= 50'	DATE: 15MAY19
----------------	---------------

CAD FILE 1991428MarshallDev.dwg

DWG	REF.
-----	------


JOB NO. 1991428

SHEET 4 / 8 



© Copyright 2019 McALISTER ENGINEERING


DATE	REVISION	

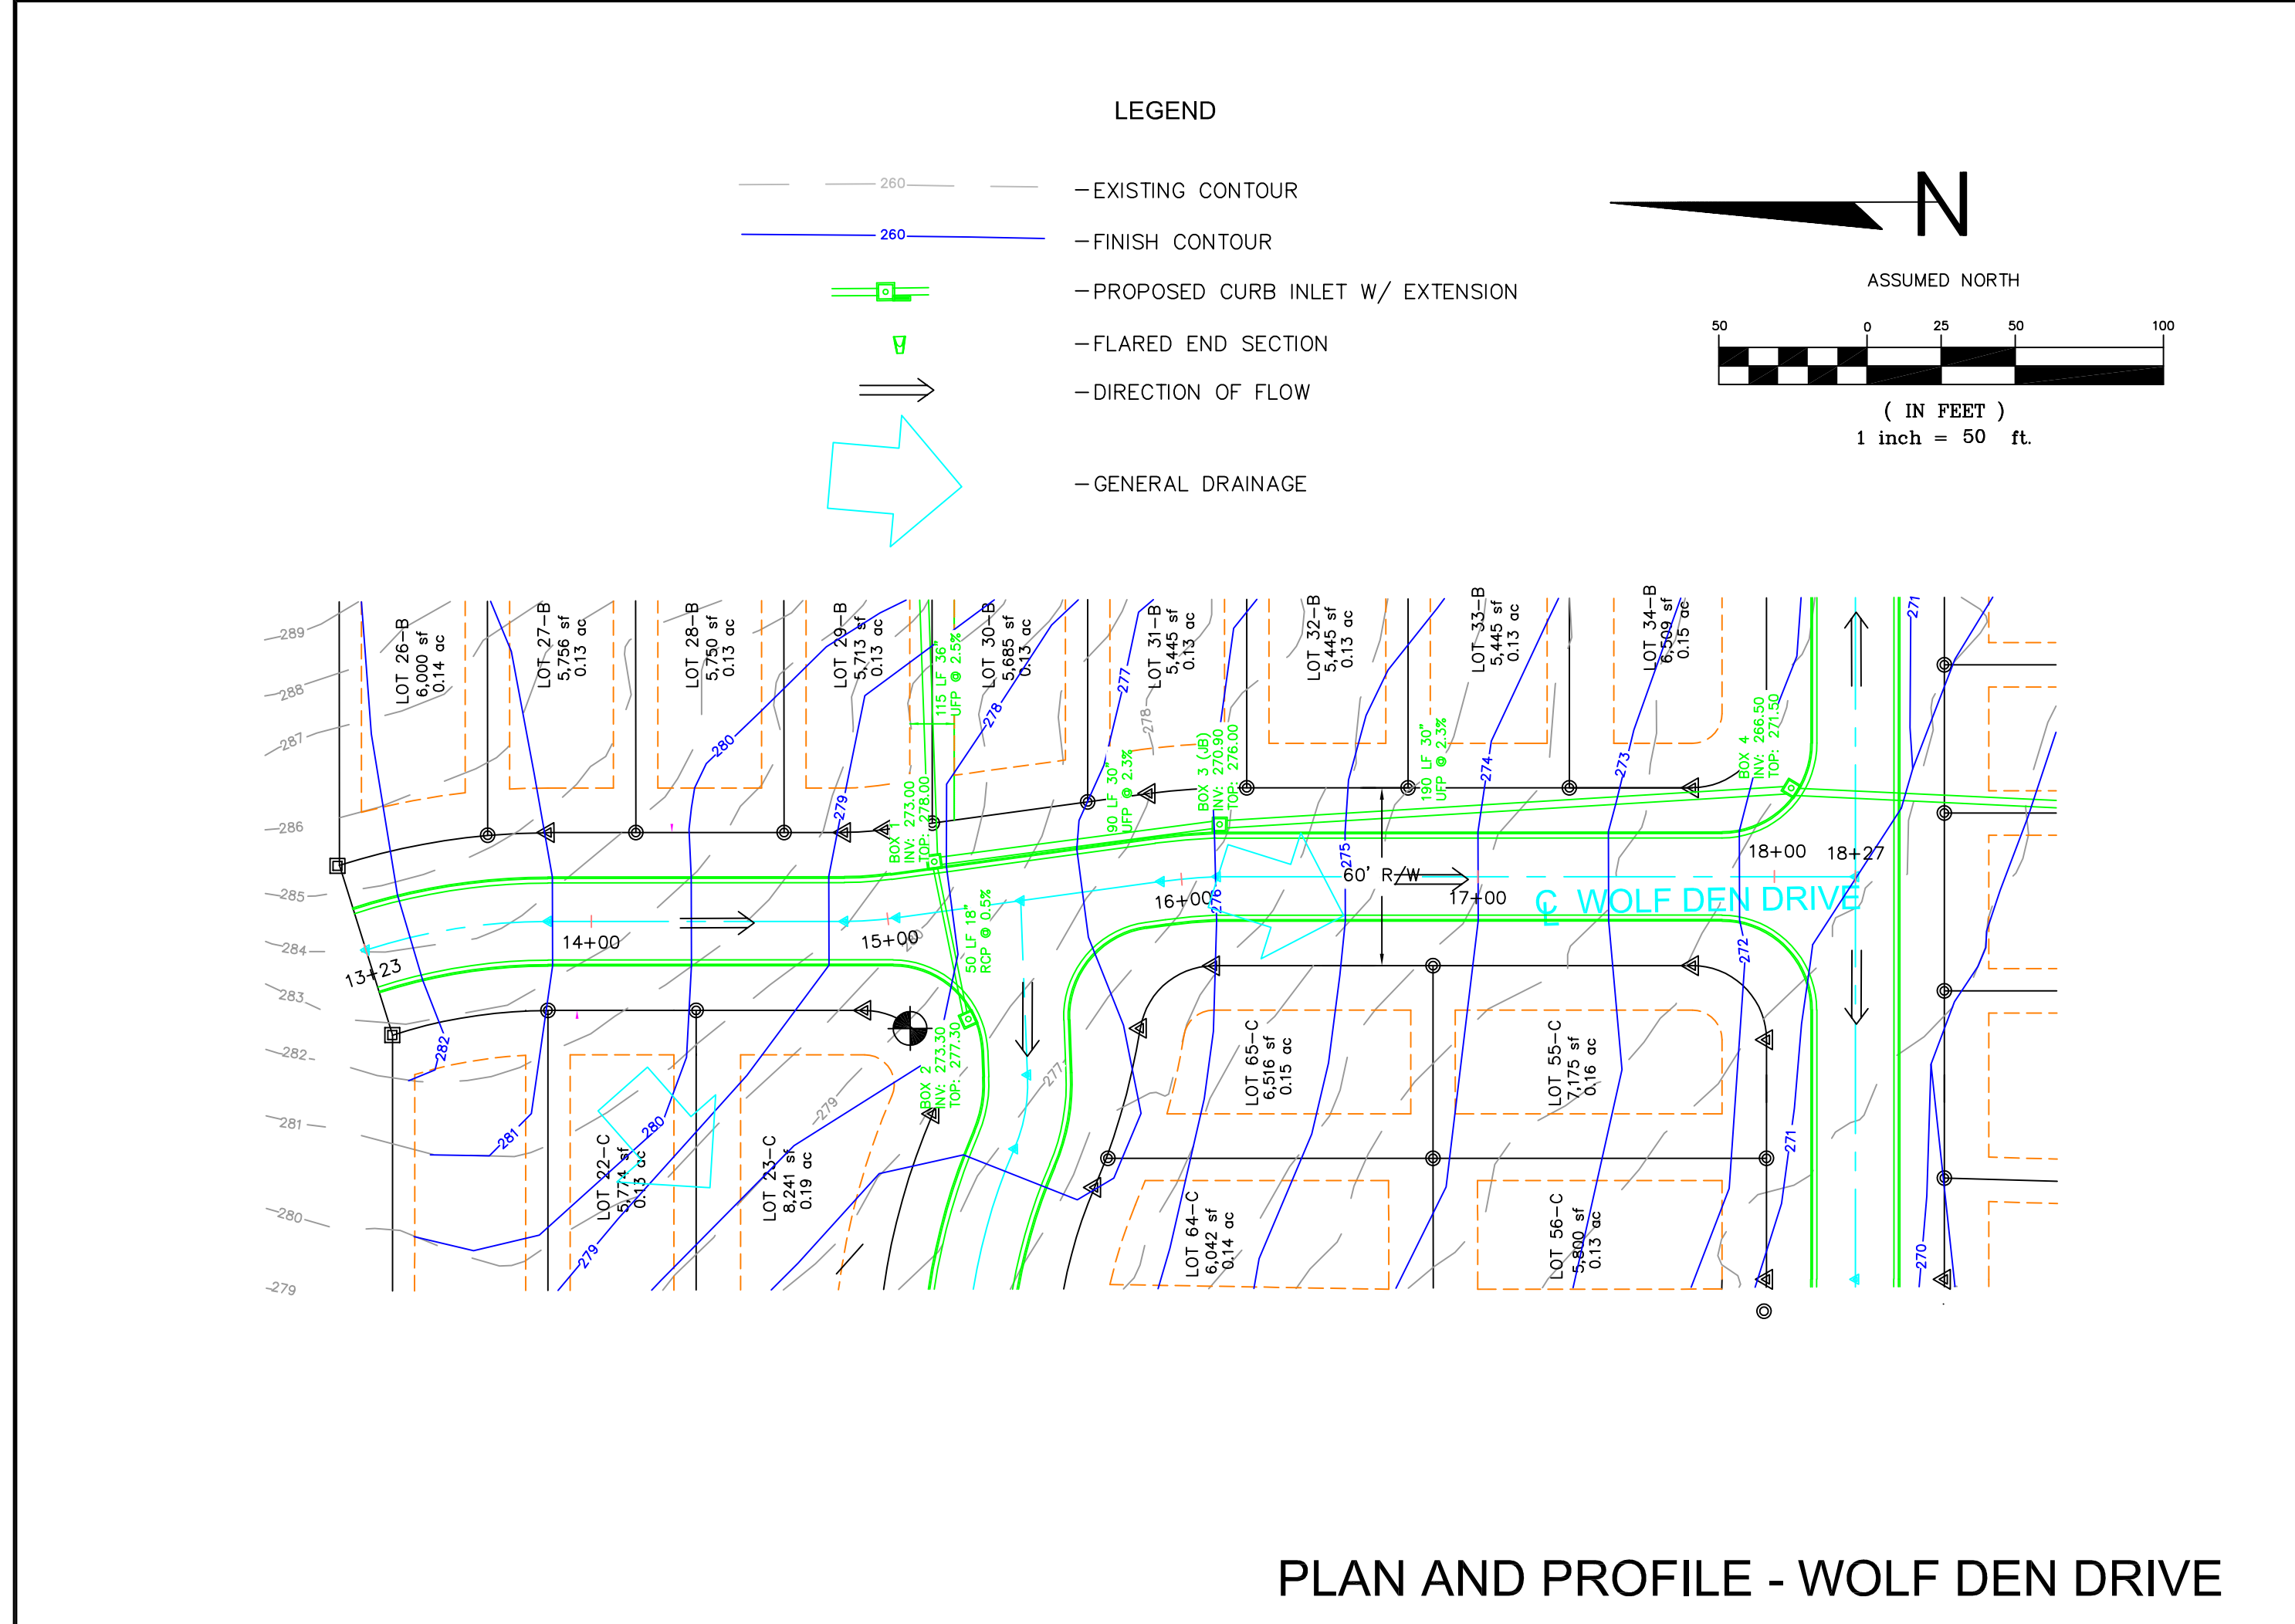


PLAN AND PROFILE - WOLF DEN DRIVE



SCALE : HORIZONTAL SCALE: 1" = 50'
VERTICAL SCALE: 1" = 5'

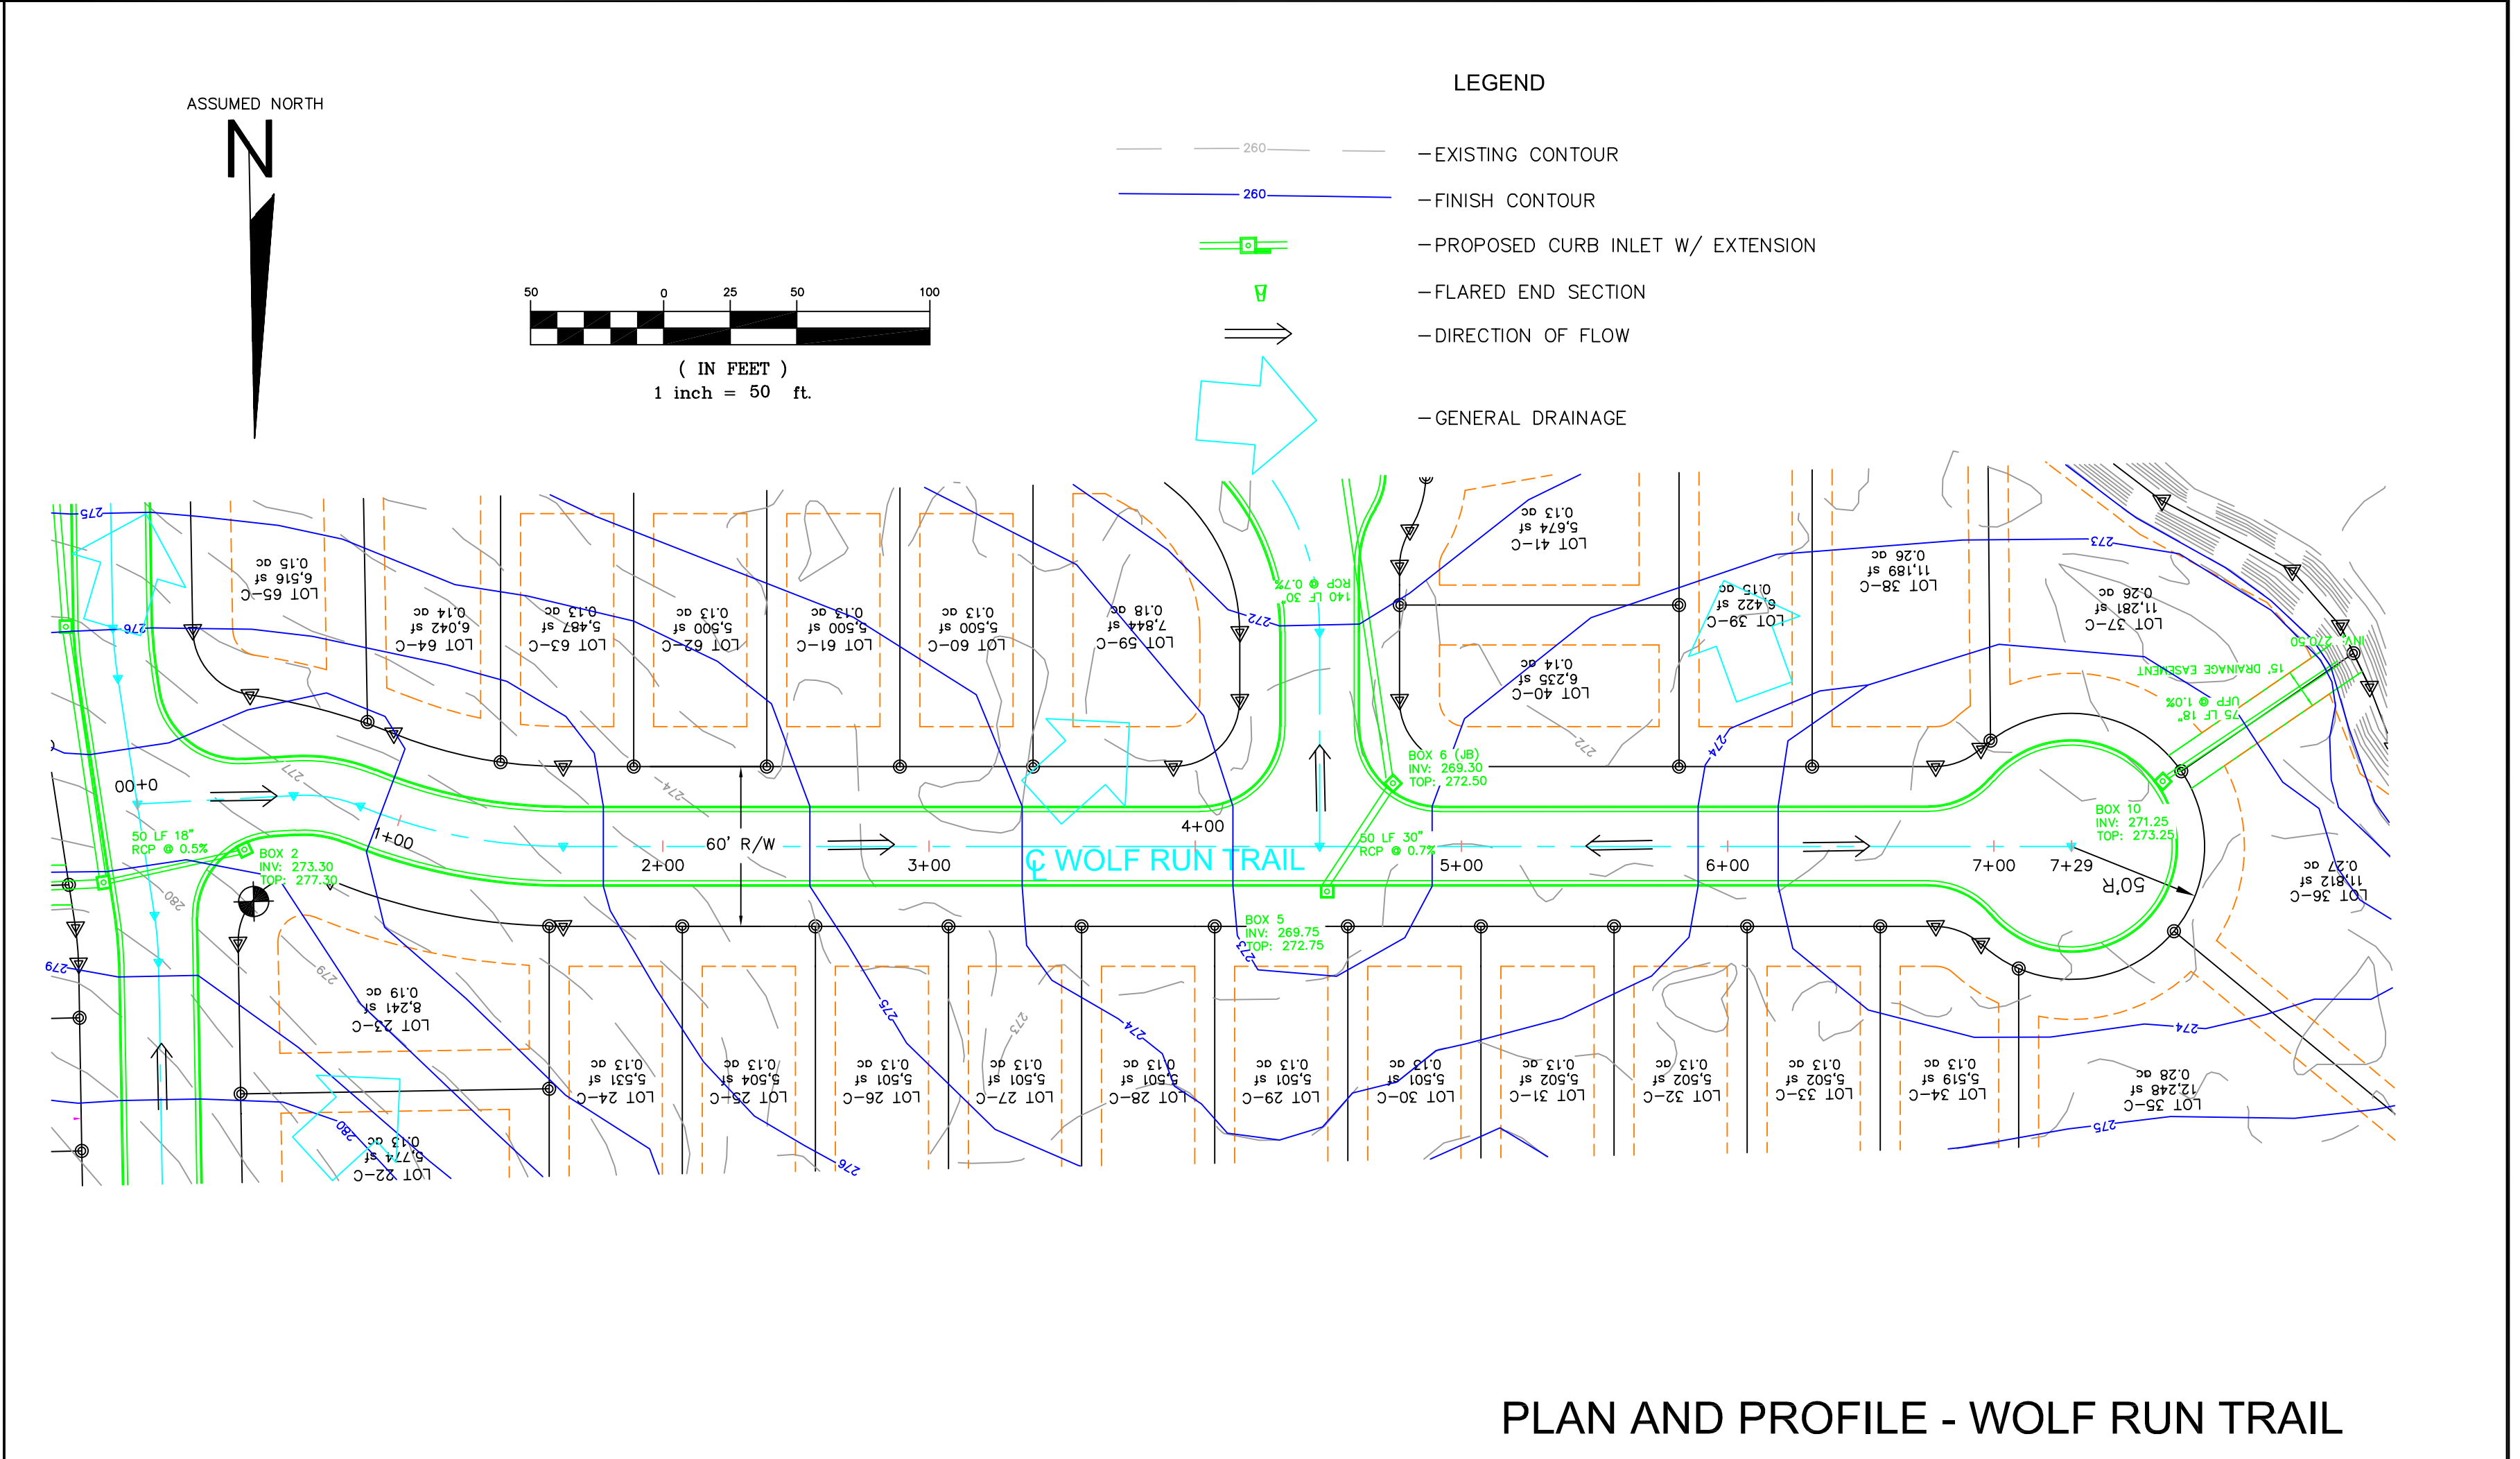

PLAN AND PROFILE - WOLF RUN TRAIL

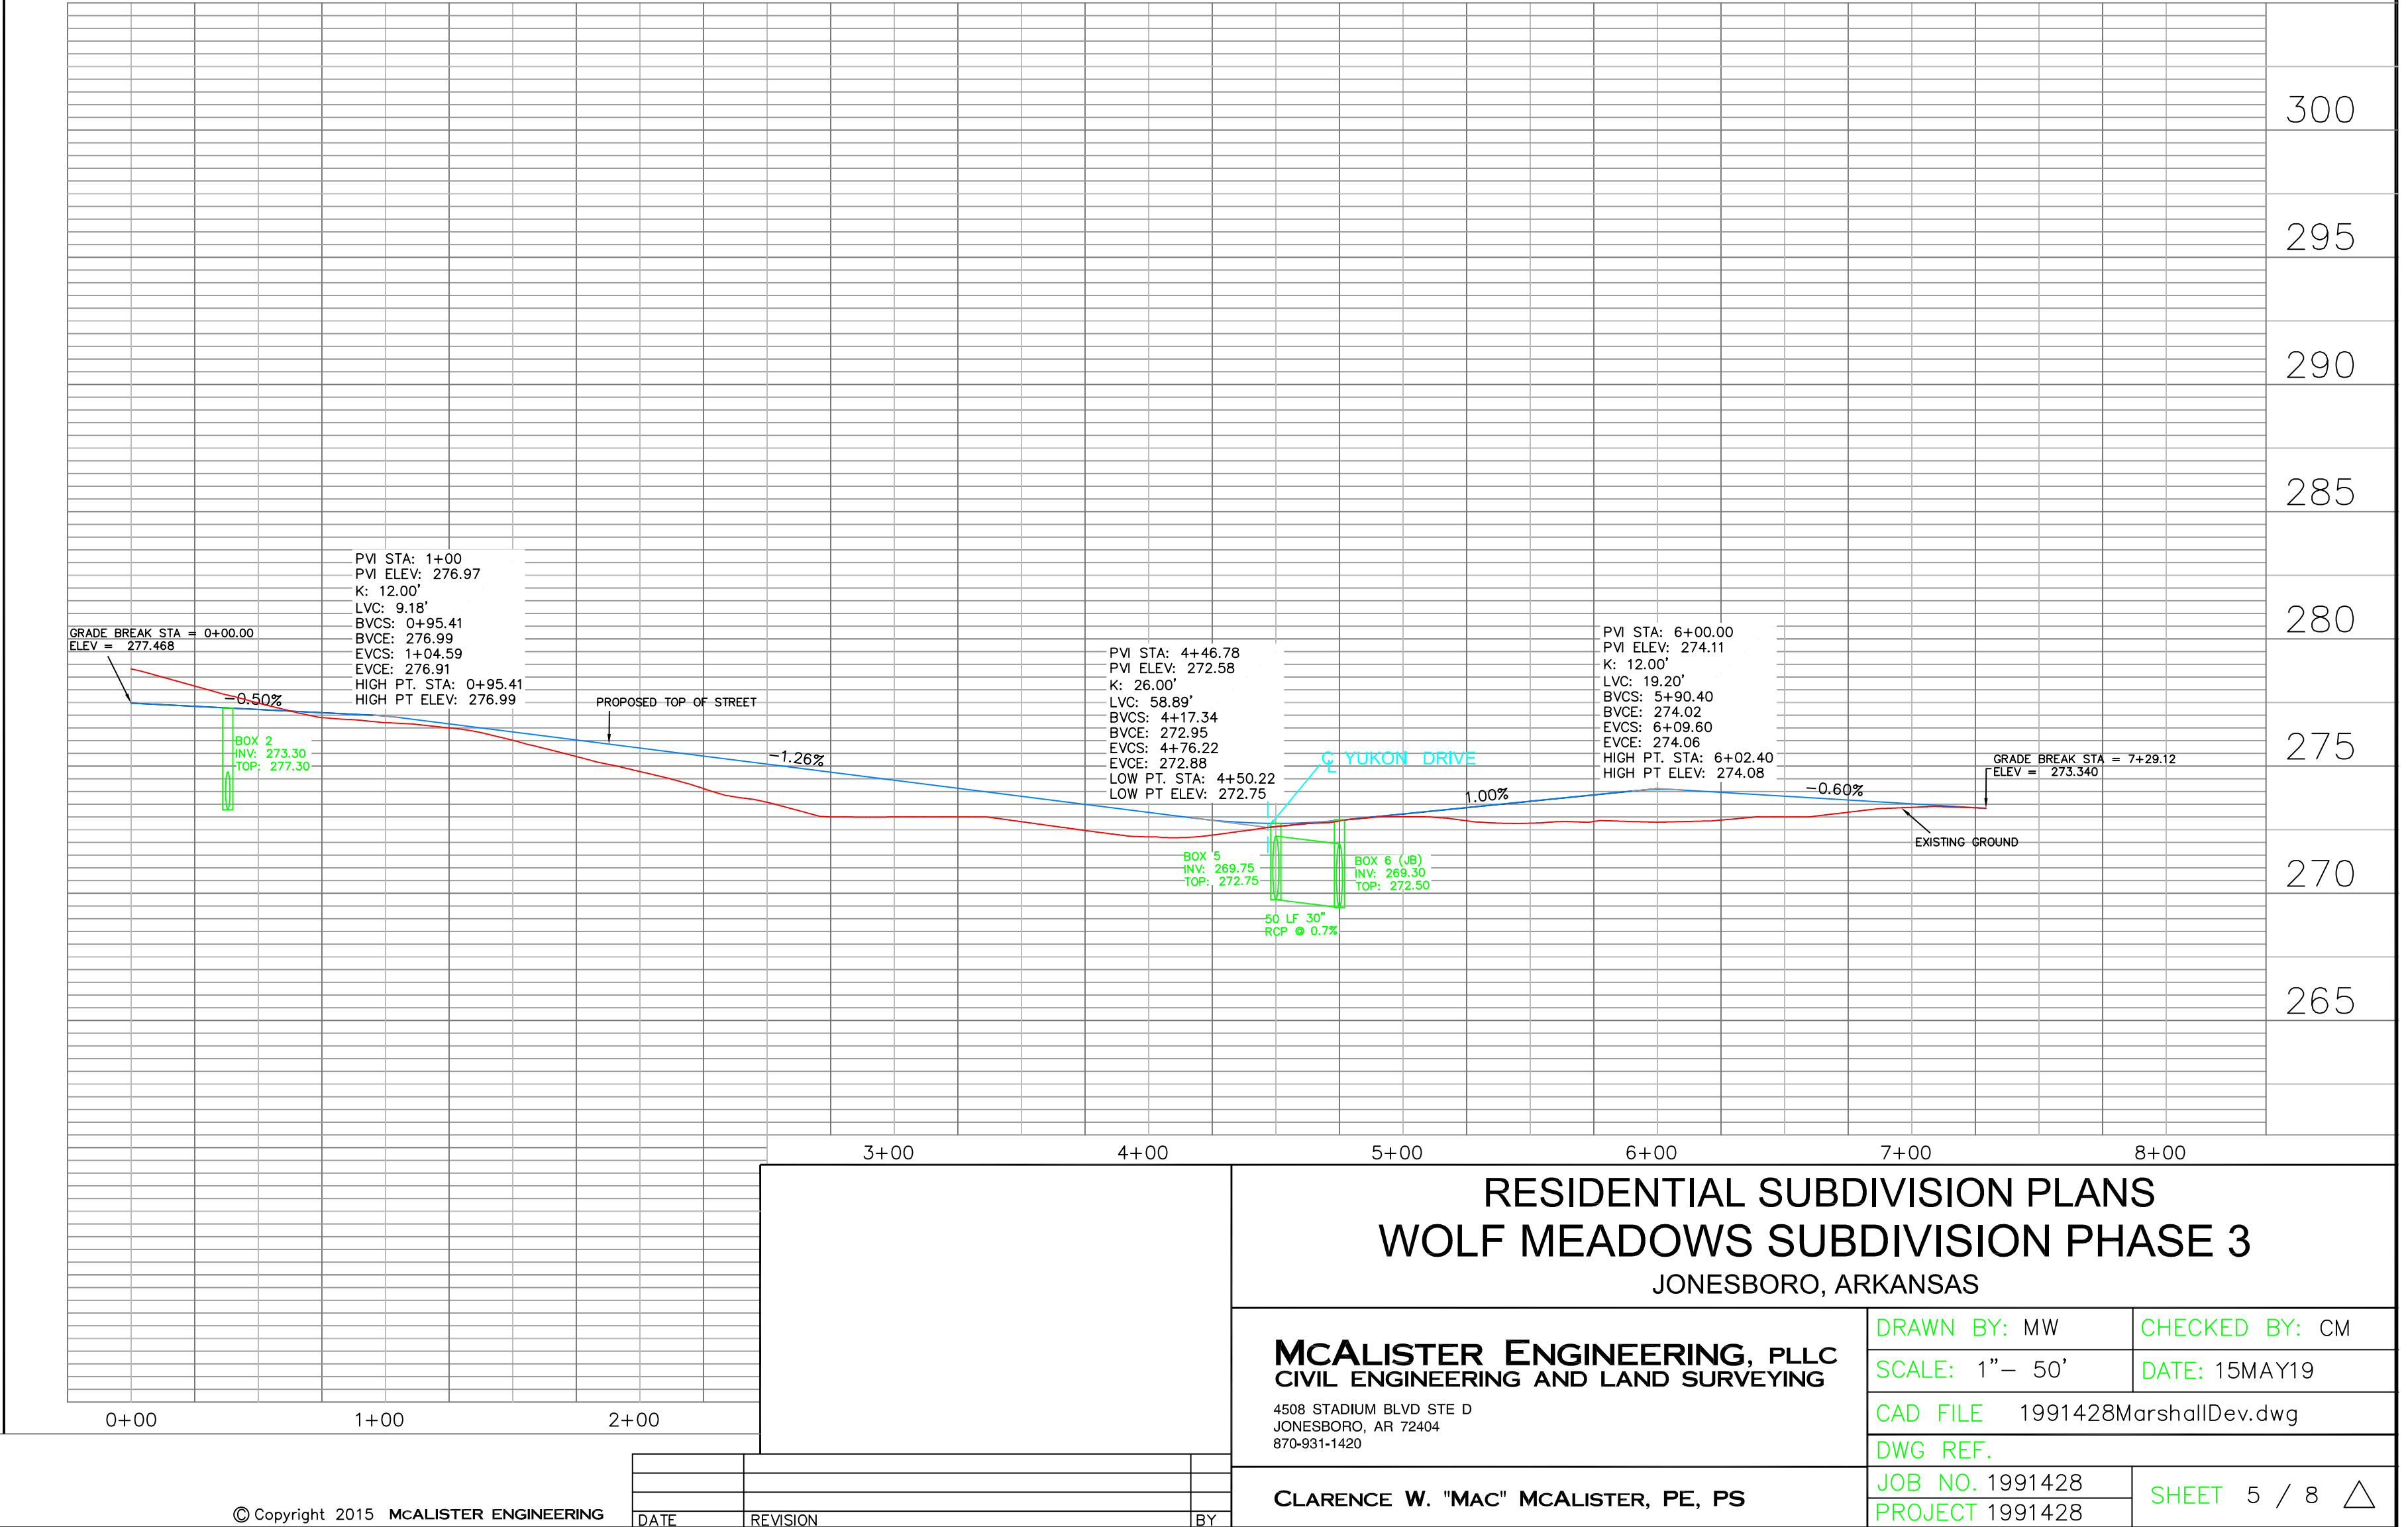



RESIDENTIAL SUBDIVISION PLANS
WOLF MEADOWS SUBDIVISION PHASE 3
JONESBORO, ARKANSAS

MCALISTER ENGINEERING, PLLC
CIVIL ENGINEERING AND LAND SURVEYING

4508 STADIUM BLVD STE D
JONESBORO, AR 72404
870-931-1420


CLARENCE W. "MAC" MCALISTER, PE, PS

DRAWN BY: MW	CHECKED BY: CM
SCALE: 1" = 50'	DATE: 15MAY19
CAD FILE: 1991428MarshallDev.dwg	
DWG REF:	
JOB NO. 1991428	SHEET 5 / 8
PROJECT 1991428	

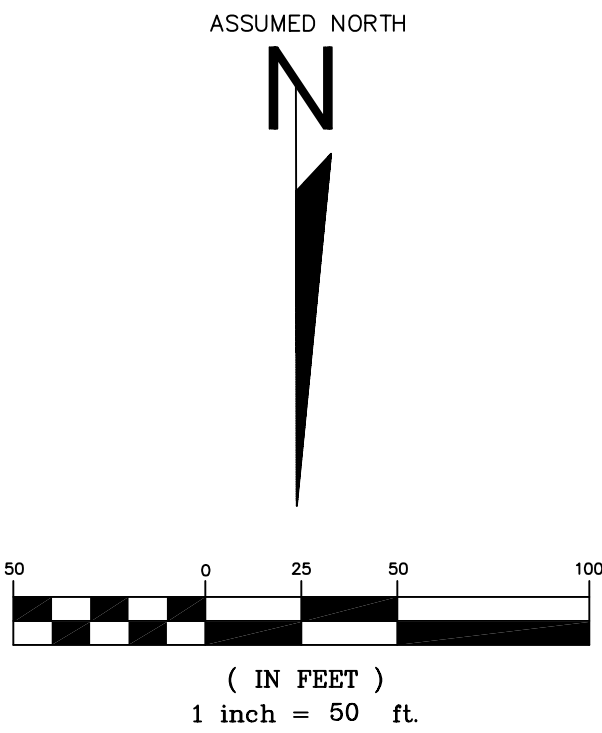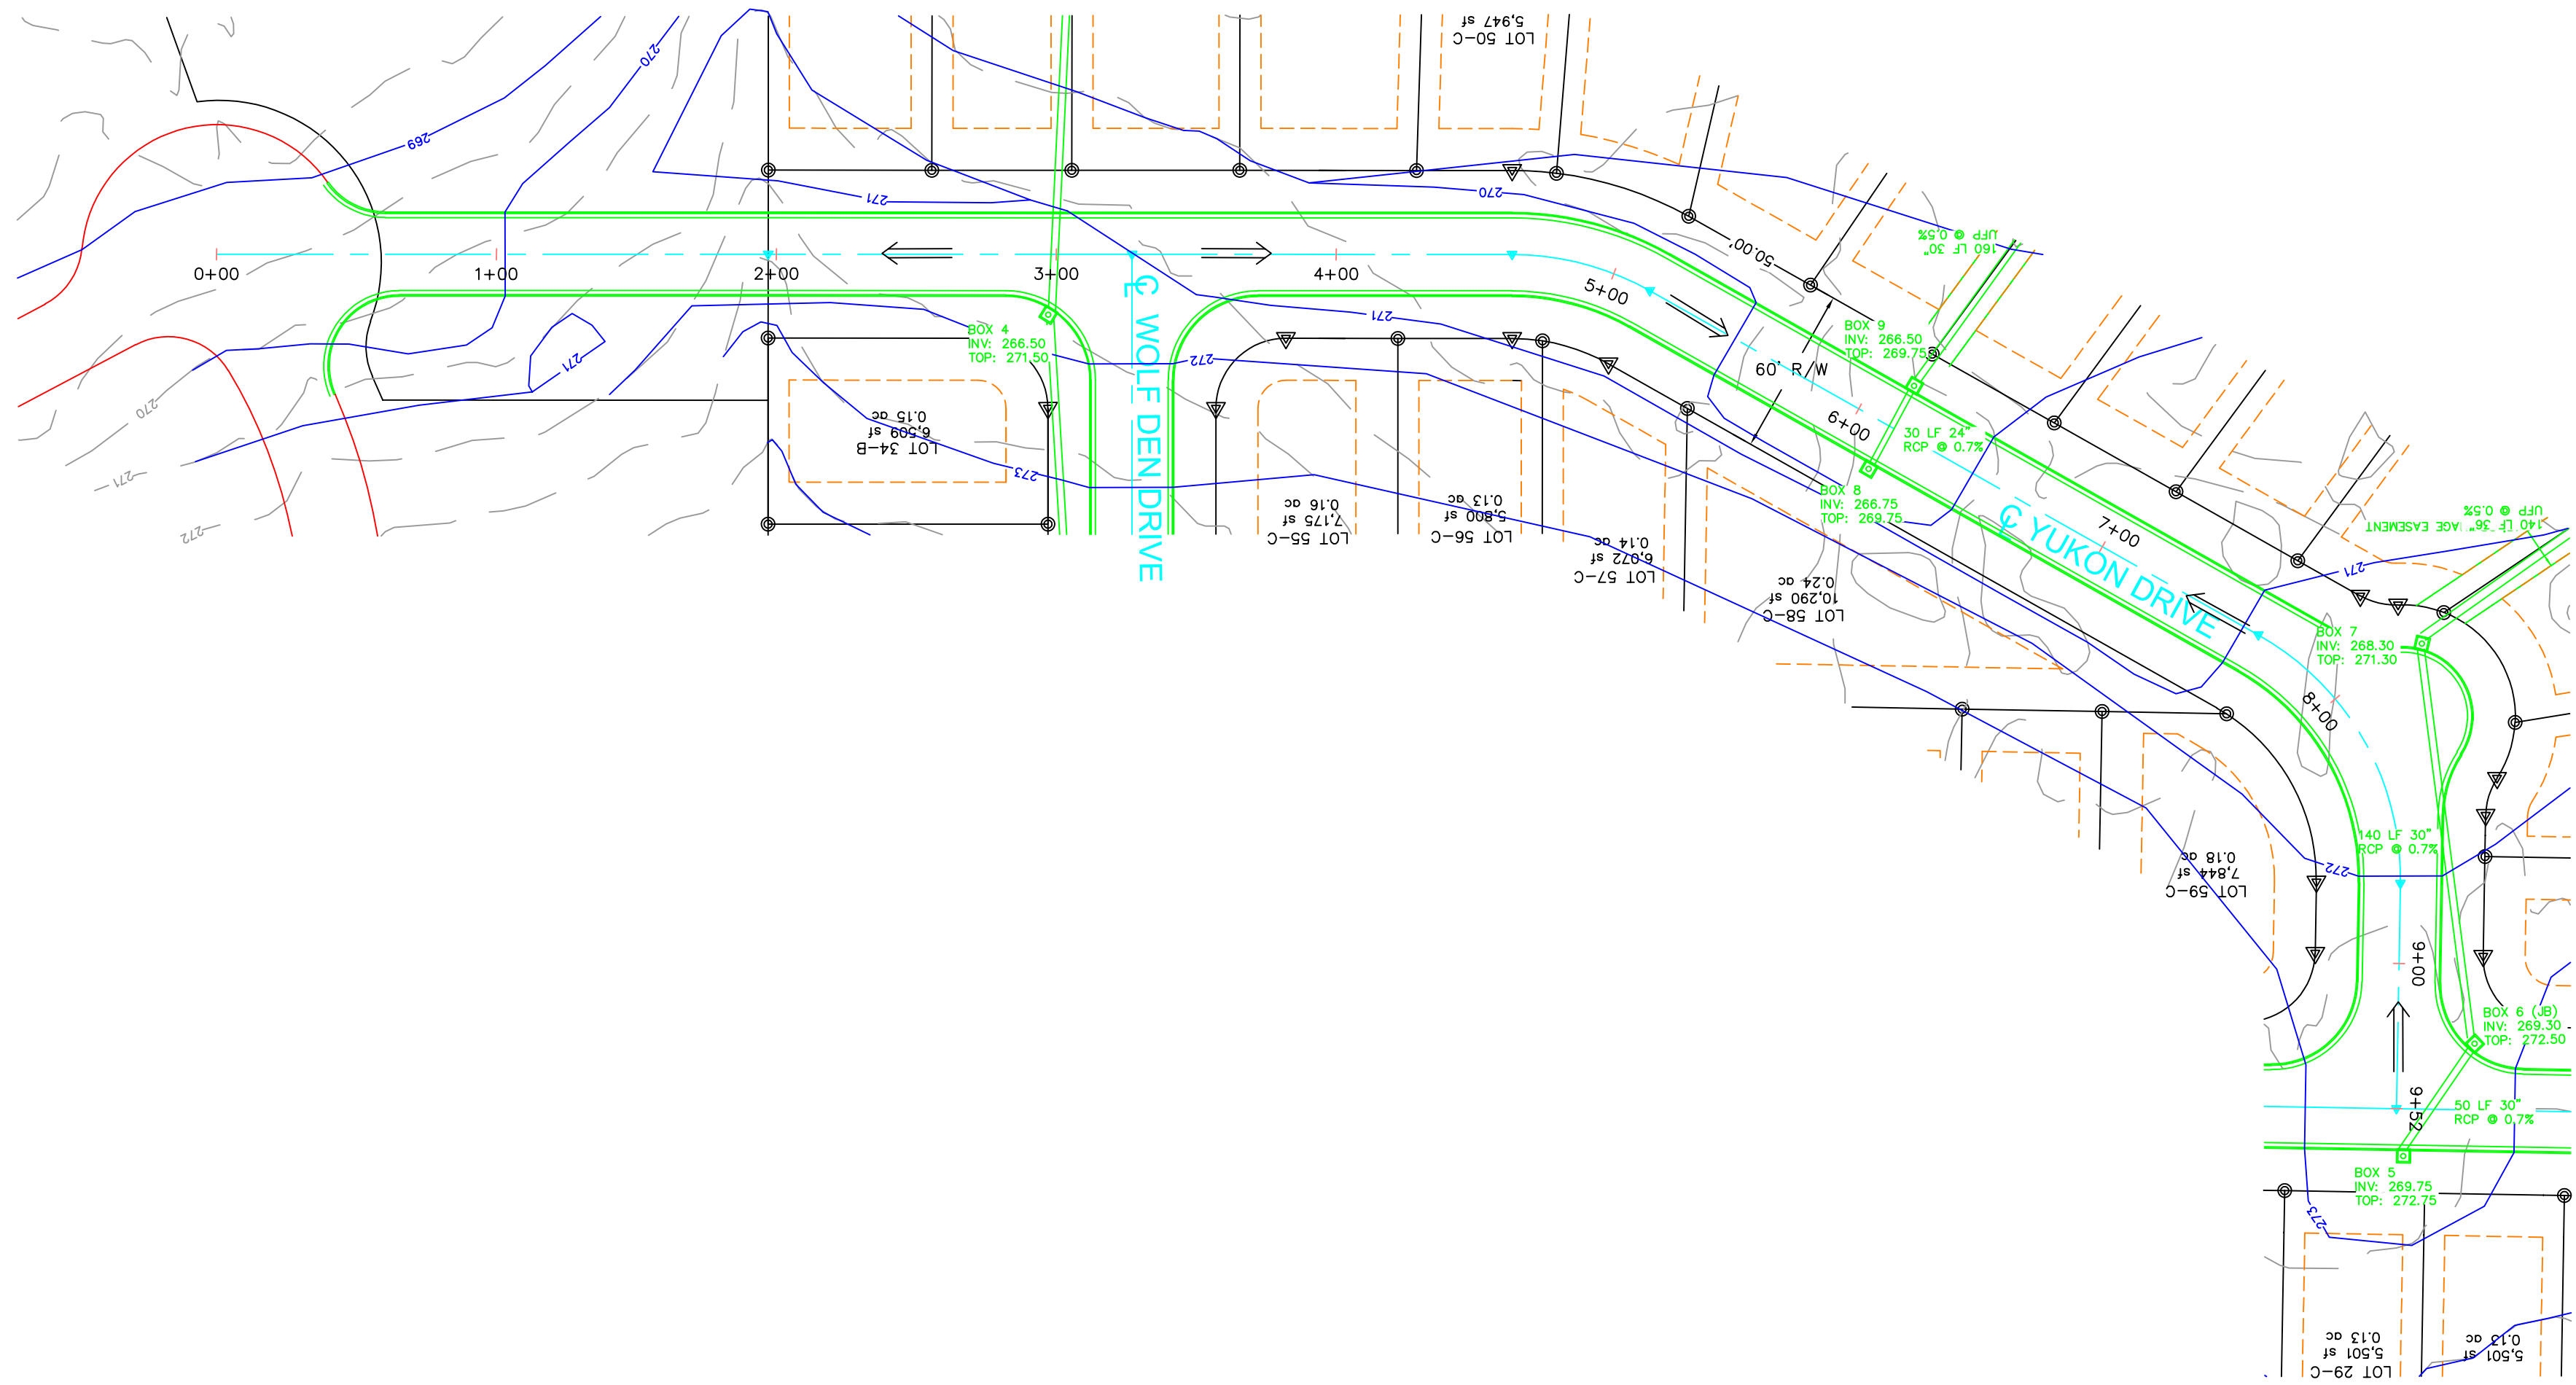

- LEGEND
- 260 — — EXISTING CONTOUR
 - 260 — — FINISH CONTOUR
 - PROPOSED CURB INLET W/ EXTENSION
 - FLARED END SECTION
 - DIRECTION OF FLOW
 - GENERAL DRAINAGE

PLAN AND PROFILE - YUKON DRIVE

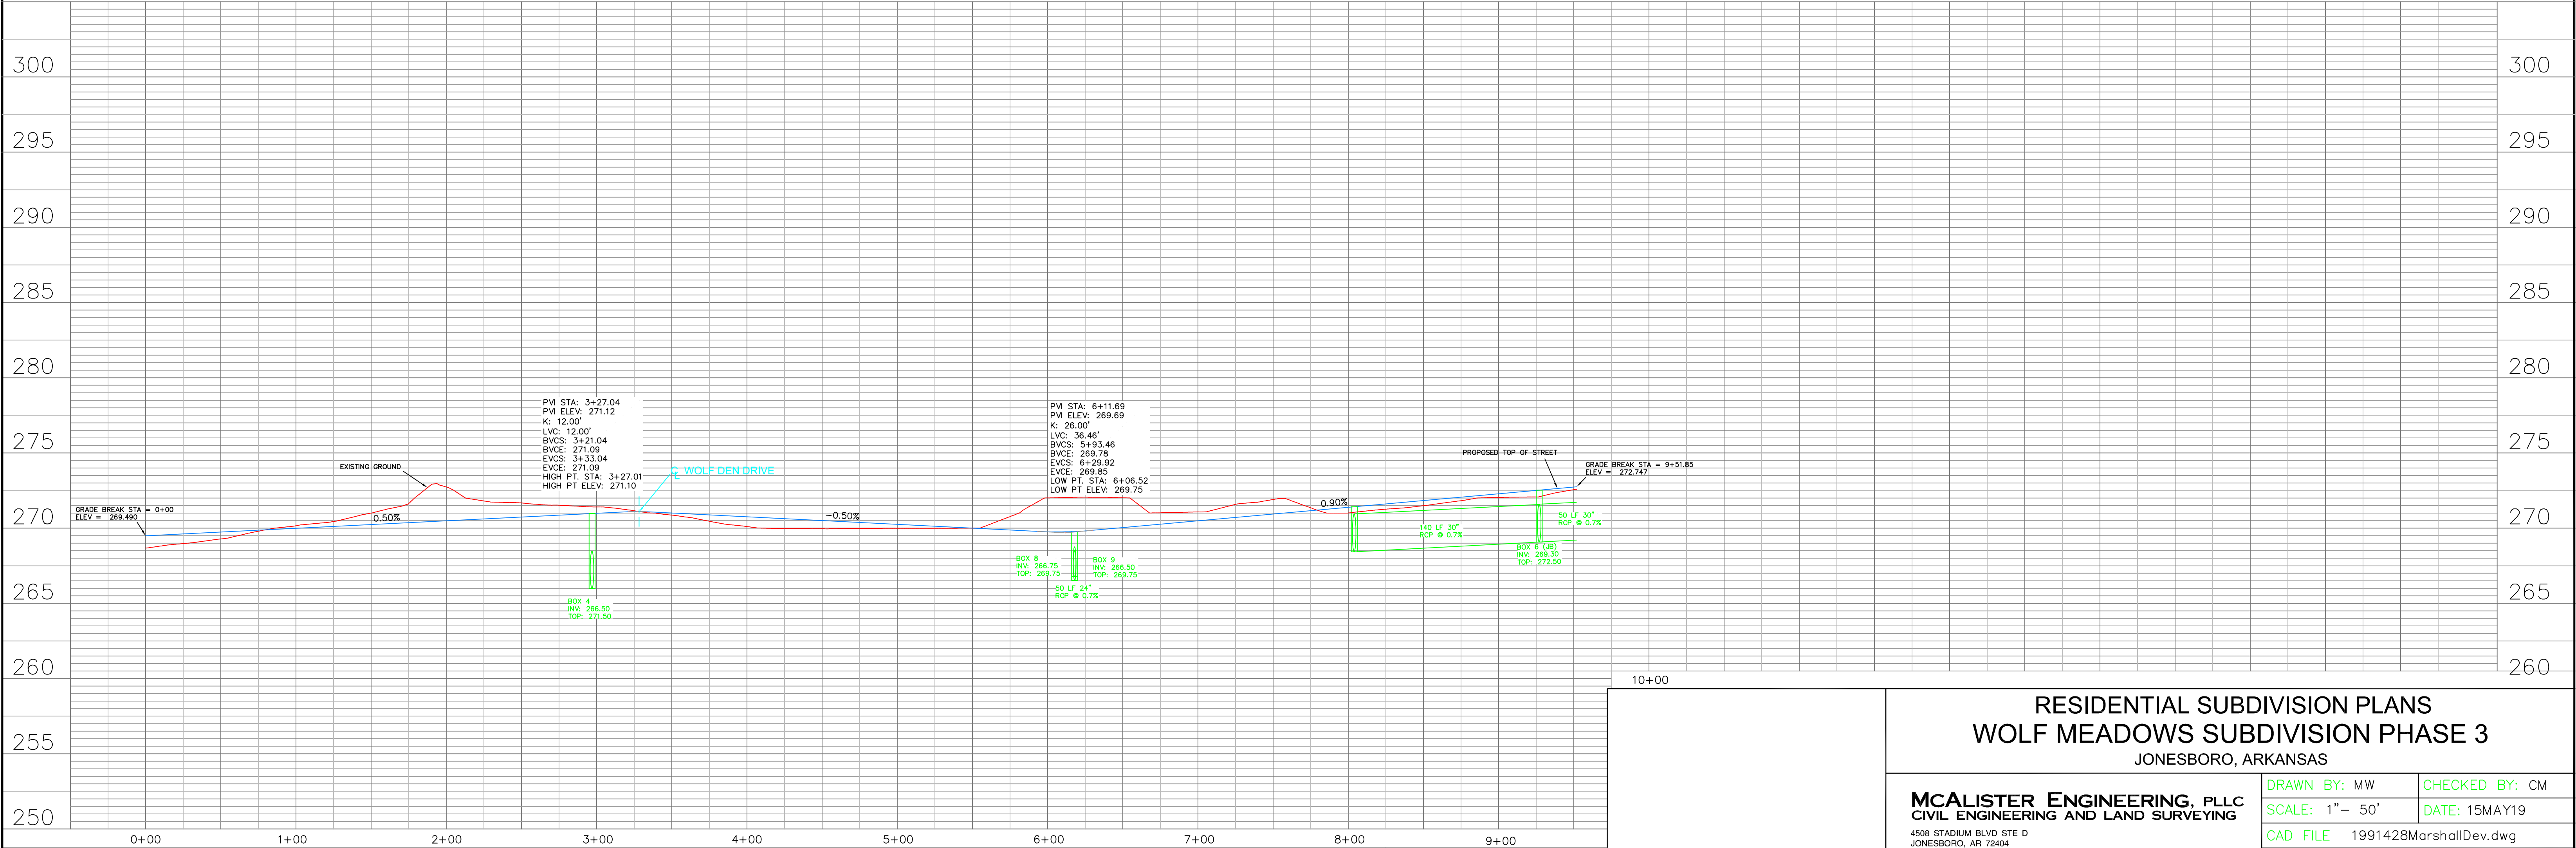

SCALE : HORIZONTAL SCALE: 1" = 50'

VERTICAL SCALE: 1" = 5'

© Copyright 2015 MCALISTER ENGINEERING

DATE	REVISION	BY

RESIDENTIAL SUBDIVISION PLANS
WOLF MEADOWS SUBDIVISION PHASE 3
JONESBORO, ARKANSAS

MCALISTER ENGINEERING, PLLC
CIVIL ENGINEERING AND LAND SURVEYING

4508 STADIUM BLVD STE D
JONESBORO, AR 72404
870-931-1420

CLARENCE W. "MAC" MCALISTER, PE, PS

DRAWN BY: MW CHECKED BY: CM

SCALE: 1" = 50' DATE: 15MAY19

CAD FILE 1991428MarshallDev.dwg


DWG REF.

JOB NO. 1991428

PROJECT 1991428

SHEET 6 / 8



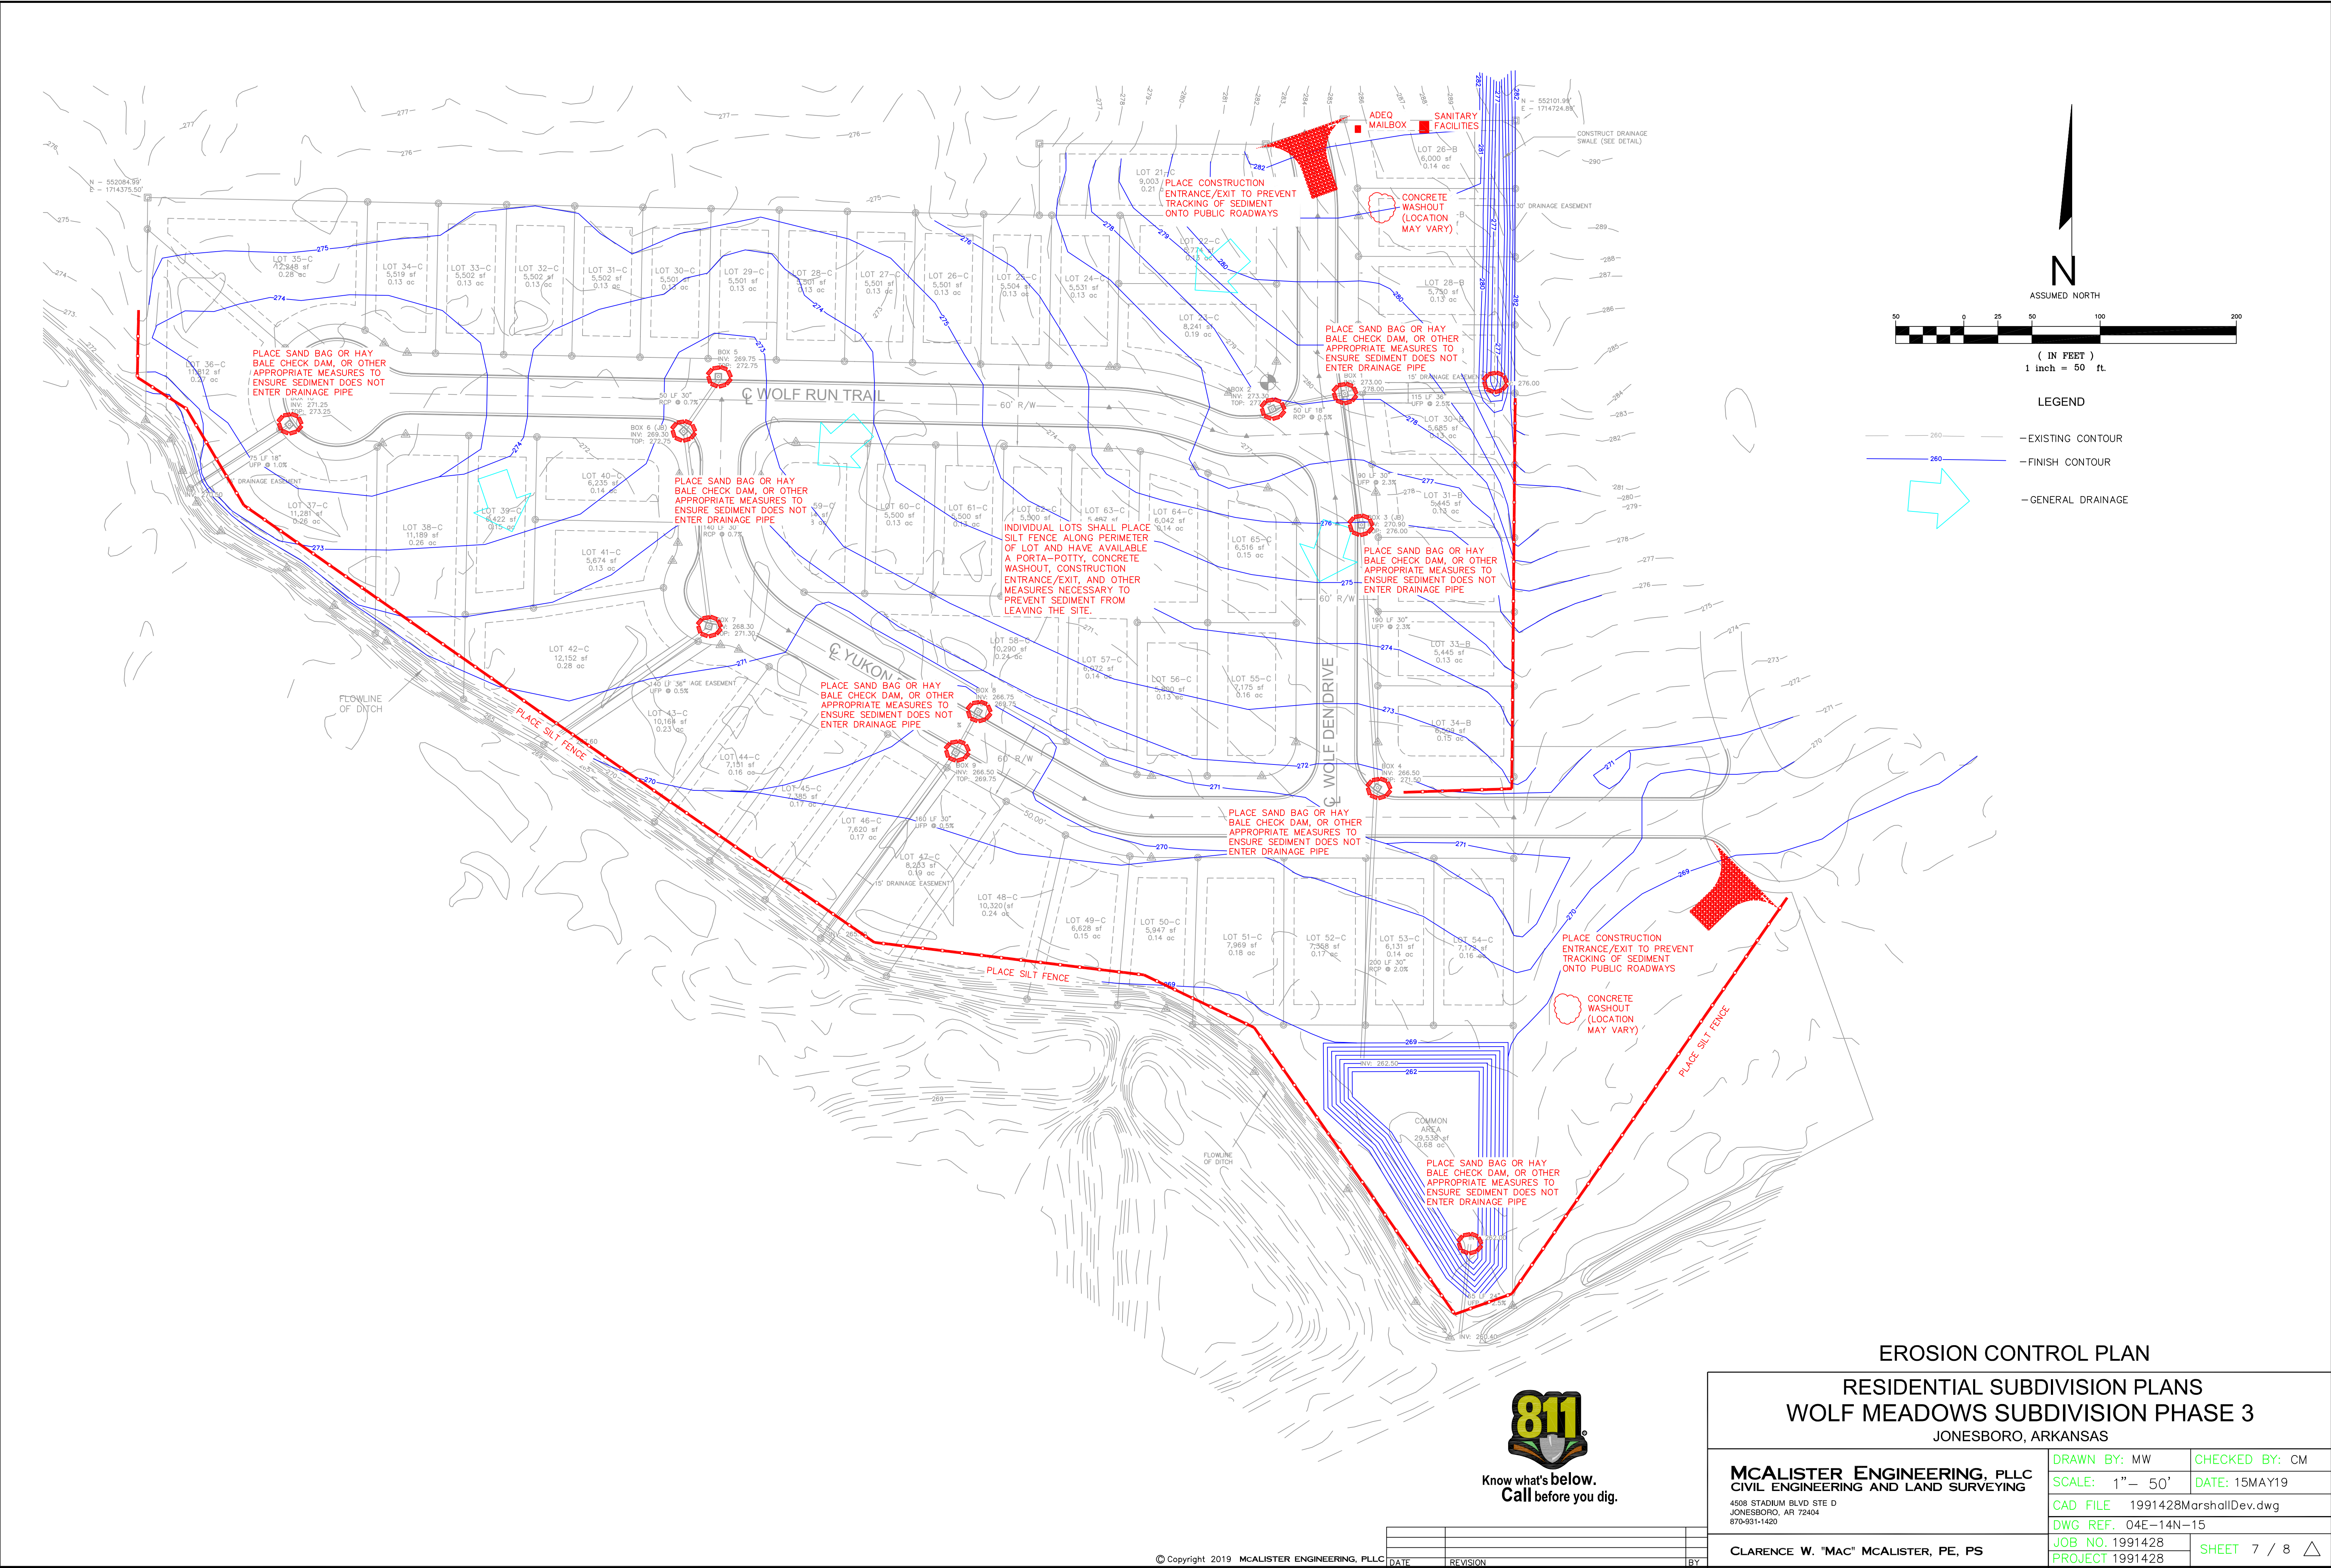

Know what's below.
Call before you dig.

EROSION CONTROL PLAN

RESIDENTIAL SUBDIVISION PLANS
WOLF MEADOWS SUBDIVISION PHASE 3
JONESBORO, ARKANSAS


MCALISTER ENGINEERING, PLLC
CIVIL ENGINEERING AND LAND SURVEYING

4508 STADIUM BLVD STE D
JONESBORO, AR 72404
870-931-1420

CLARENCE W. "MAC" MCALISTER, PE, PS

DRAWN BY: MW	CHECKED BY: CM
SCALE: 1" = 50'	DATE: 15 MAY 19
CAD FILE: 1991428MarshallDev.dwg	
DWG REF: 04E-14N-15	
JOB NO. 1991428	
PROJECT 1991428	SHEET 7 / 8

DATE	REVISION	BY

 

COMBINATION CURB AND GUTTER

NO DRIVEWAY CUTS ALLOWED WITH THIS TYPE OF CURB.