




VARIANCE NOTES:

- LOT WIDTH VARIANCE FOR LOT # 2 & LOT #3.
- LOT SIZE VARIANCE AS INDICATED BELOW:

- LOT #1 - 275 SQ. FT.
- LOT #2 - 185 SQ. FT.
- LOT #3 - 91 SQ. FT.
- LOT #4 - 459 SQ. FT.

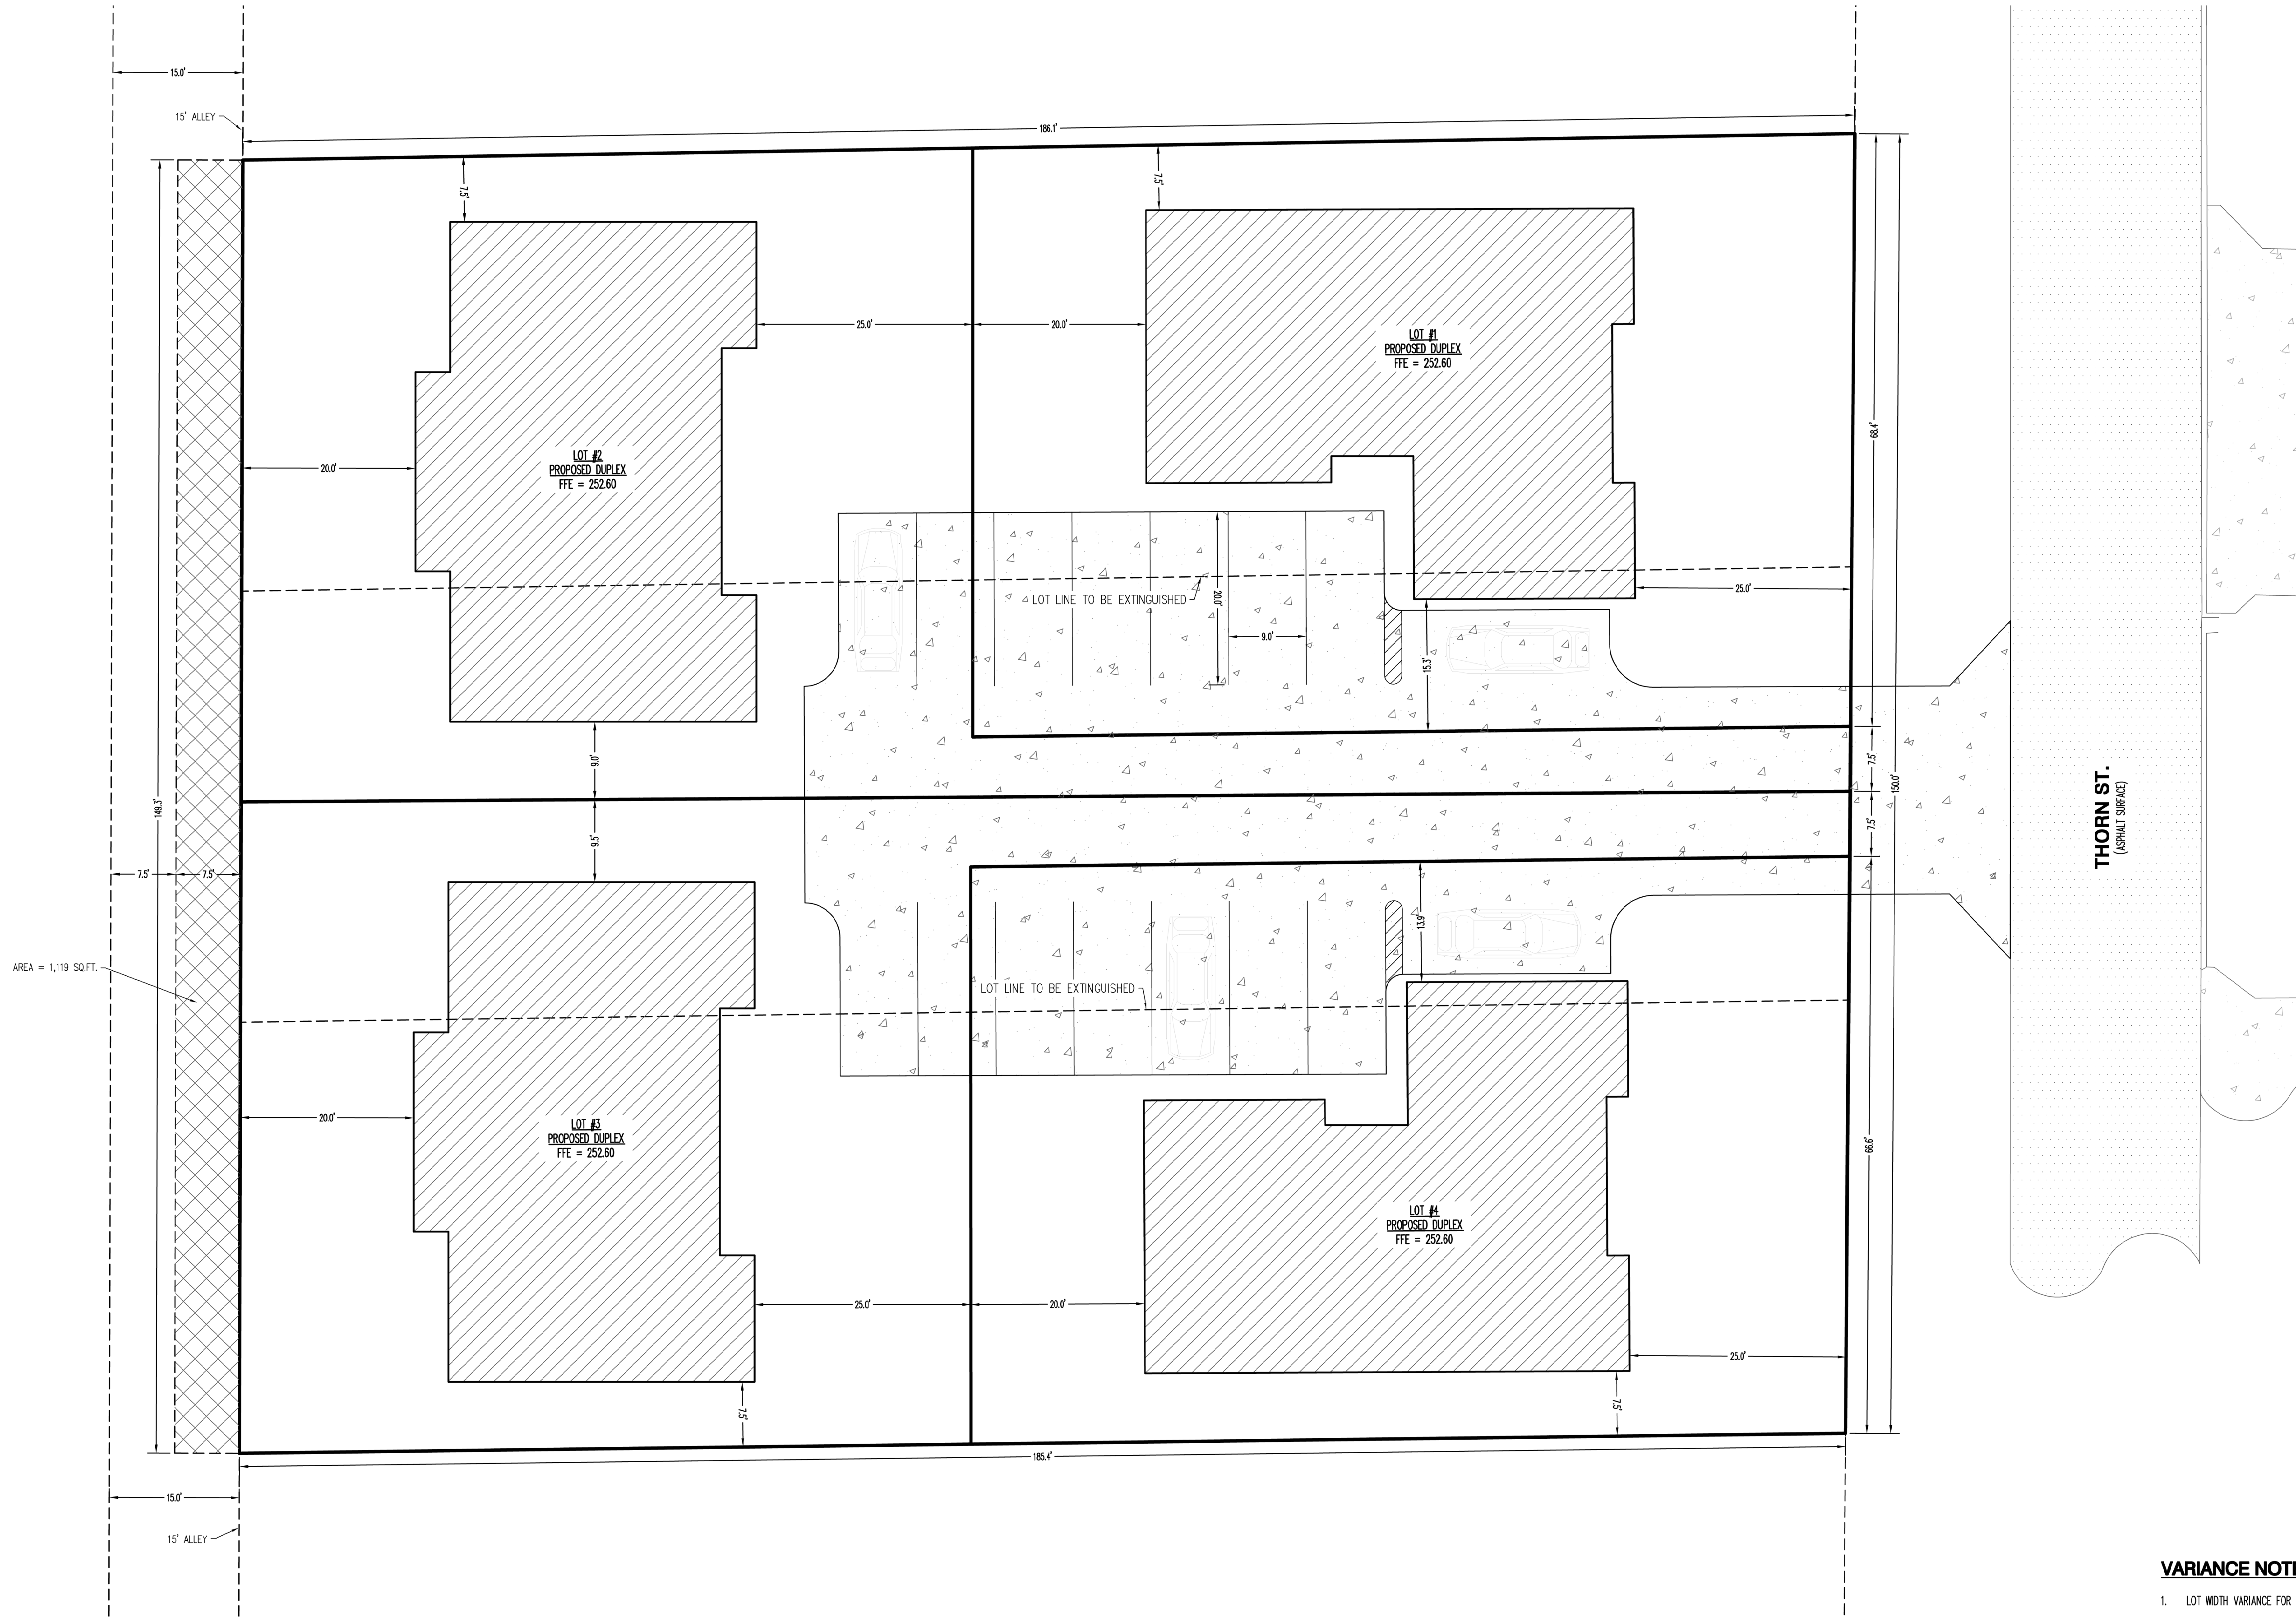

SITE PLAN CONCEPT



1801 Latourette Drive | Jonesboro, Arkansas 72404
870.932.2019 | Fax: 870.932.1076 | www.fisherarnold.com

SITE PLAN CONCEPT

PART OF THE SE 1/4, OF THE NW 1/4,
SECTION 27, TOWNSHIP 14 NORTH, RANGE 4 EAST,
JONESBORO, CRAIGHEAD COUNTY, ARKANSAS

PRELIMINARY

PRELIMINARY

FISHER & ARNOLD, INC.
ARKANSAS - 248
CLIENT:
WINTERS, LLC
COPYRIGHT 2019, ALL RIGHTS RESERVED

REVISIONS		
DATE	BY	DESCRIPTION

PROJECT NO. WINTERSB.0002JB	
DRAWN BY DK	CHECKED BY JAB
SHEET C3	SCALE 1"=10'
DATE 4/26/2019	DRAWING NO. 22-47