

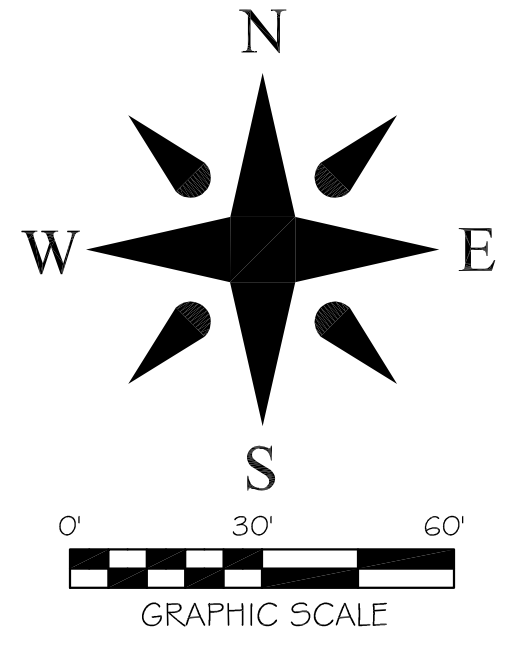
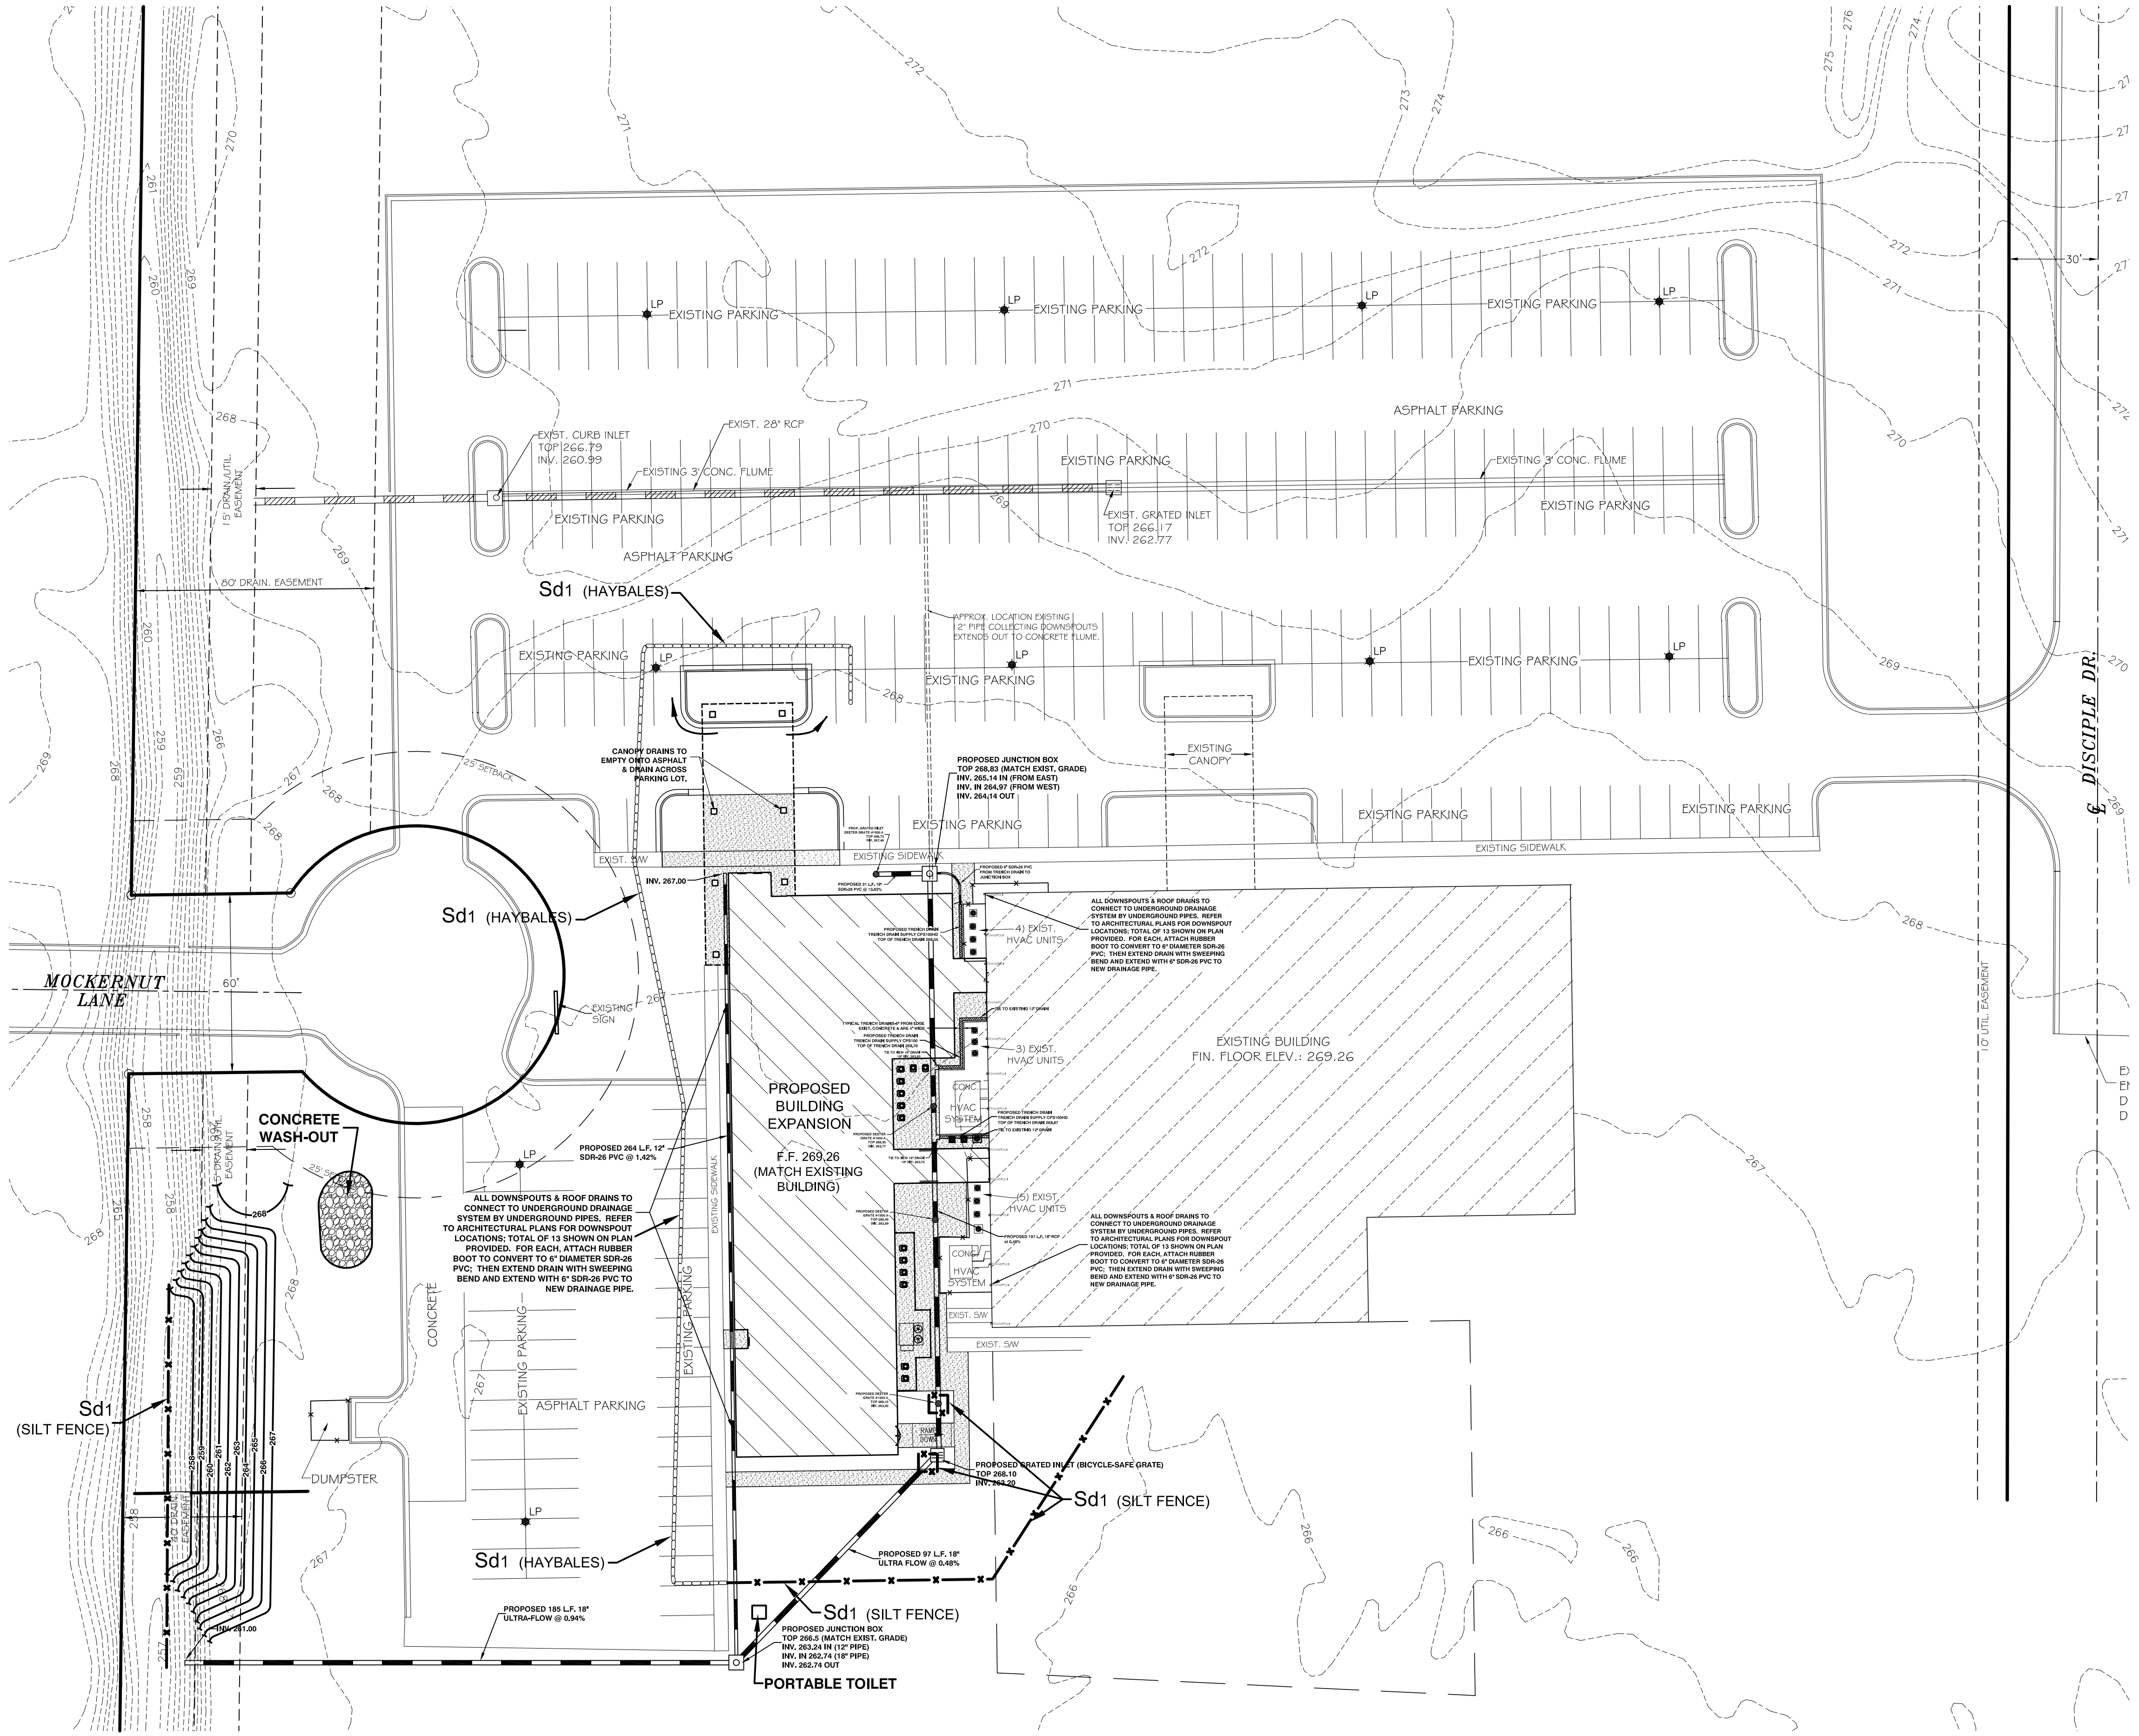


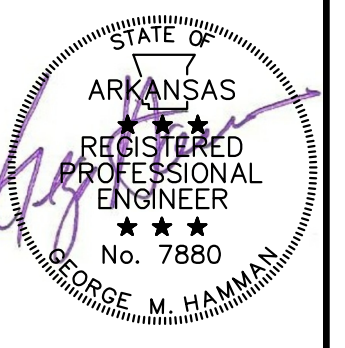

SOIL & EROSION CONTROL PLAN
1701 DISCIPLE DRIVE
JONESBORO, ARKANSAS
FOR
JOURNEY CHURCH

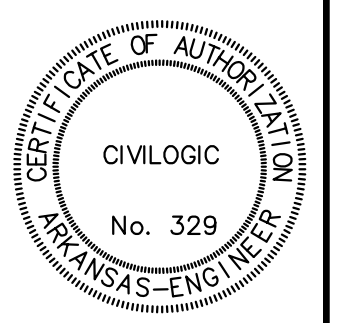

JOB NO.: 119042
SHEET NUMBER
5 of 6

ENGINEERS

PLANNERS

SURVEYORS

Date	06-28-19	Scale	1"=50'	Job No.	119042	Sheet No.	5 of 6
Section	11	Township	14N	Range	04E	County	CRAIGHEAD
Drawn By	RE	Checked by	GH				

ONLY COPIES WITH VIOLET GUMBER SIGNATURE ARE ORIGINAL UTILITY COPIES

REVISED 8-05-19: PART OF ADDENDUM NO. 2
SILT FENCE ADDED
REVISED 7-31-19: PART OF ADDENDUM NO. 1
ADDITIONAL TOPO AND GRADING
REVISED 7-24-19: LINES ADDED - PART OF ADDENDUM NO. 1