

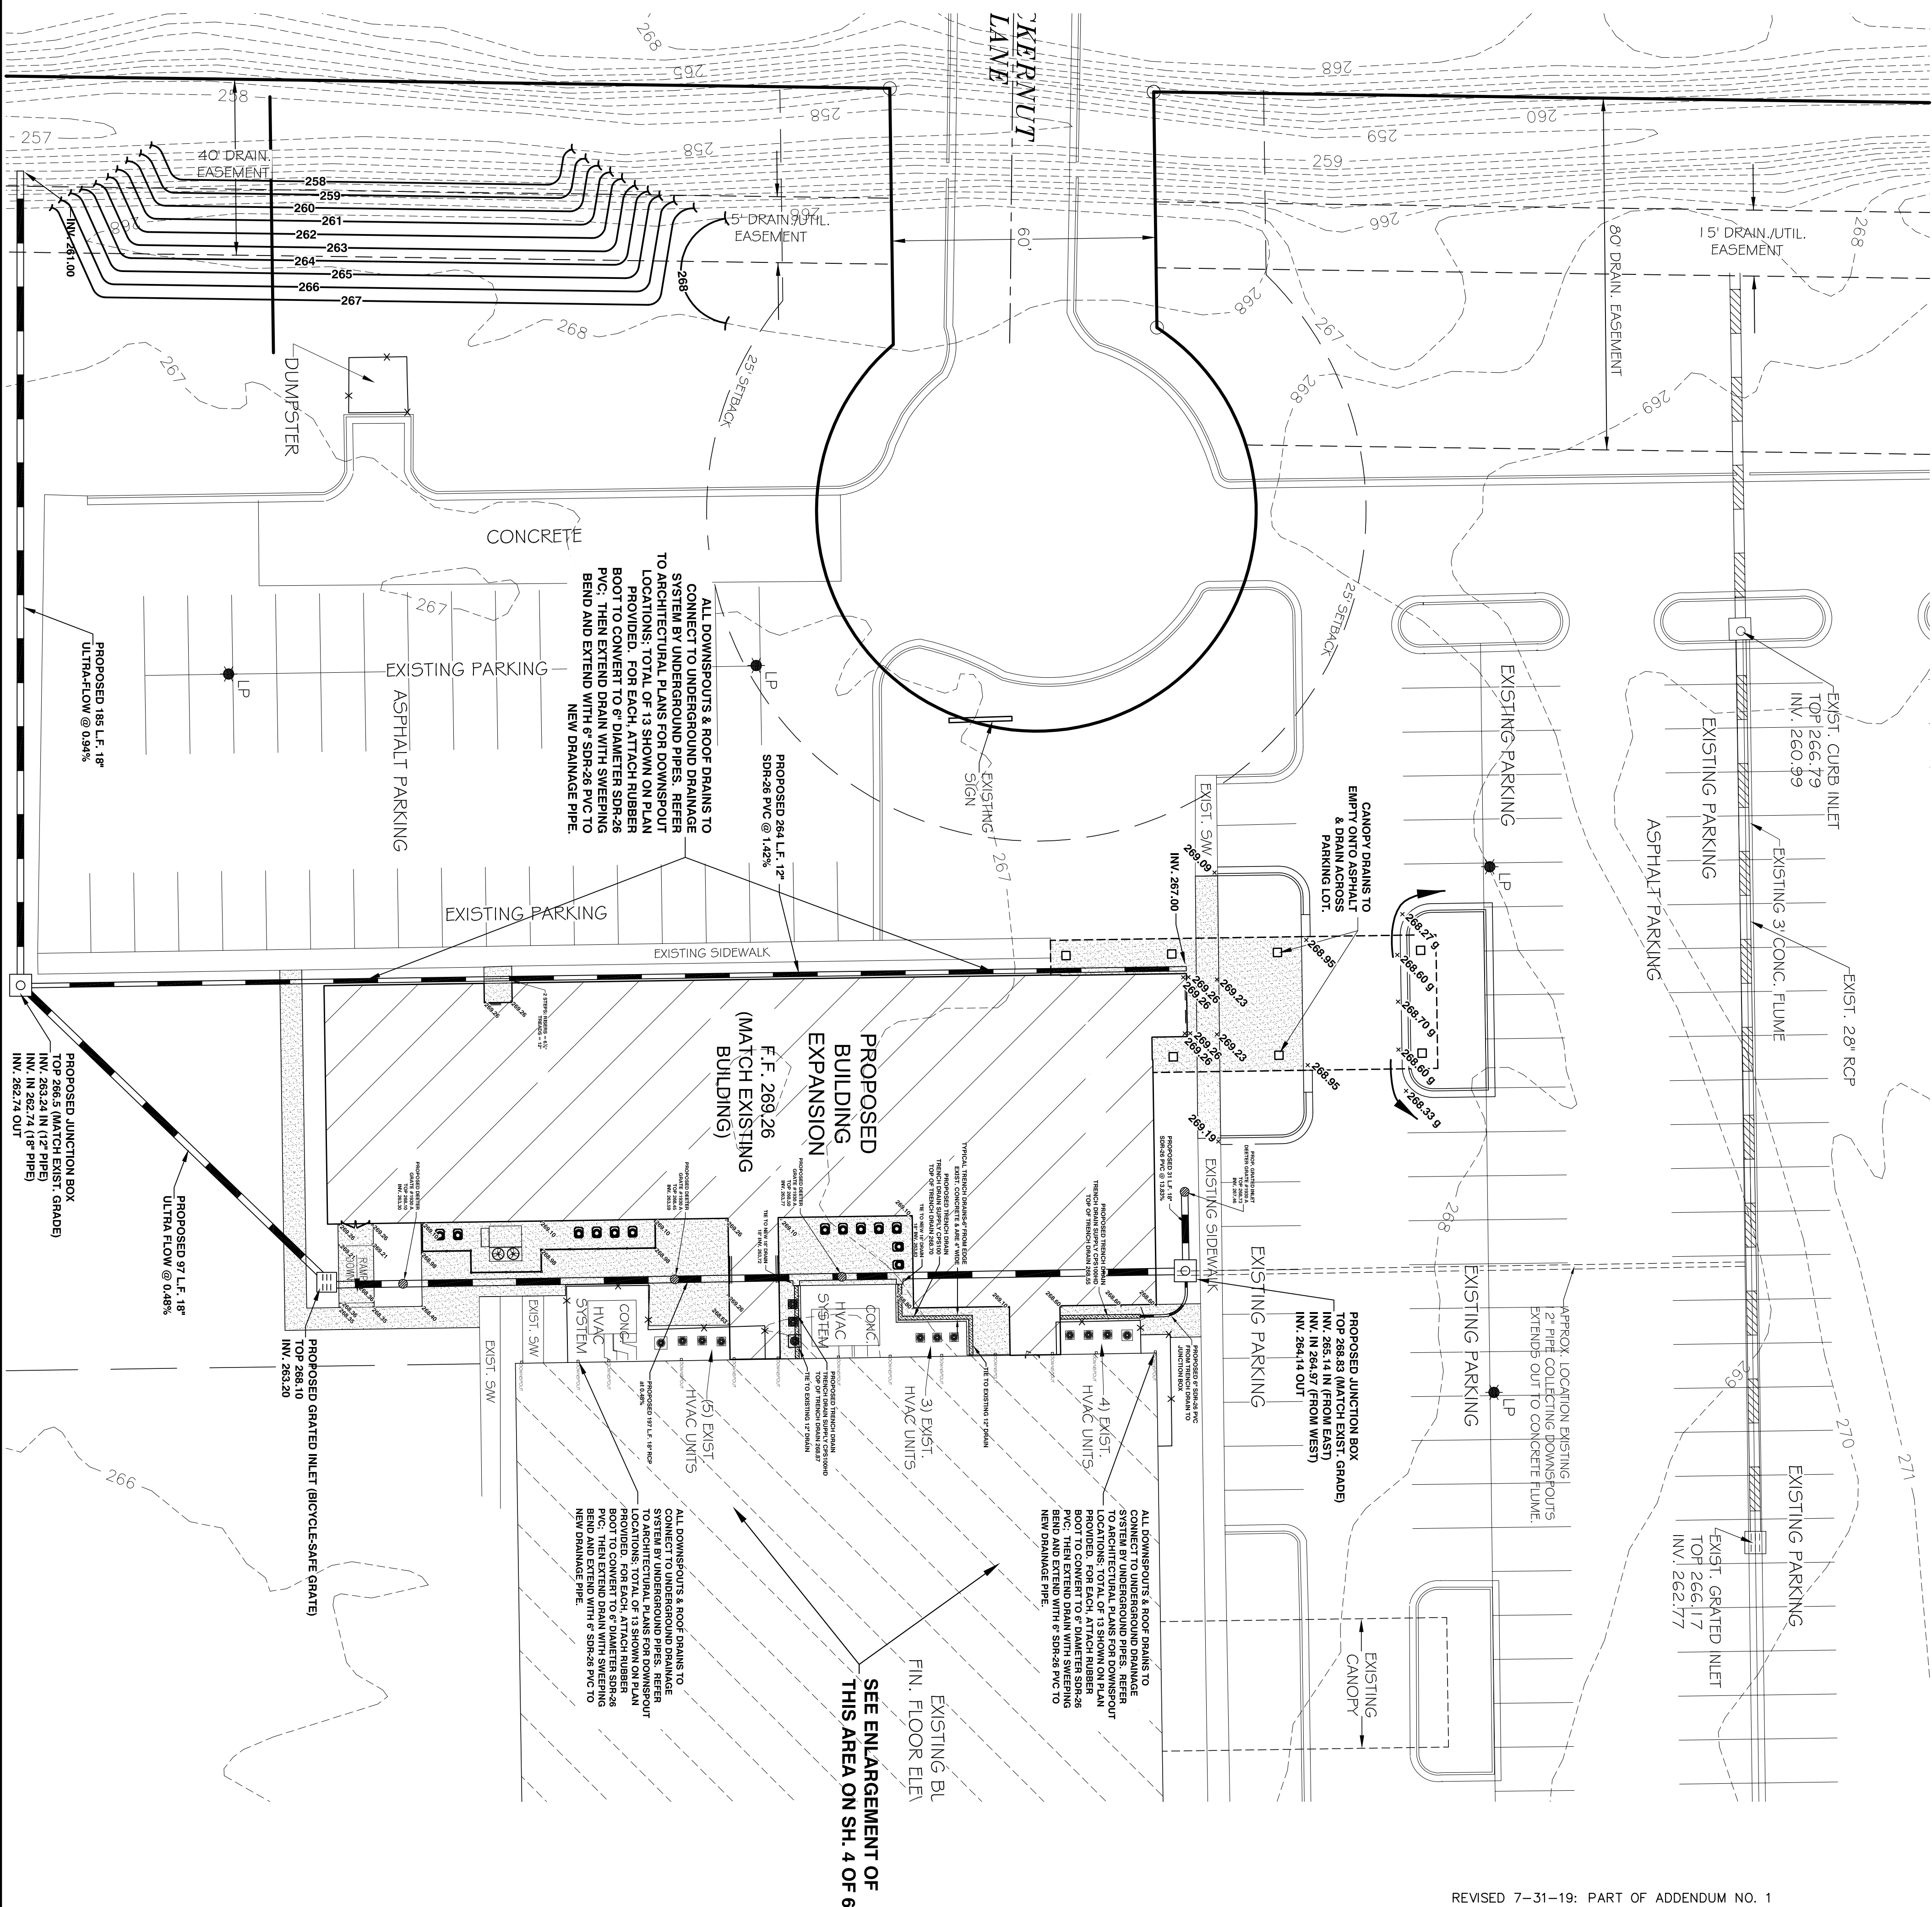
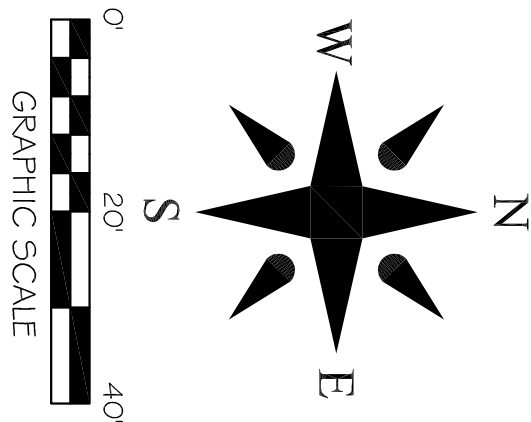


- 1) A GRADING PERMIT SHALL BE OBTAINED FROM THE CITY OF JONESBORO PRIOR TO THE COMMENCEMENT OF EARTHWORK ACTIVITY.
- 2) HANDICAPPED PARKING AND ACCESSIBLE ROUTES SHALL MEET A.D.A. REQUIREMENTS. THE MAXIMUM CROSS - SLOPE ON ANY ACCESSIBLE ROUTE SHALL NOT EXCEED 2.0% AND THE MAXIMUM RUNNING SLOPE ON ANY ACCESSIBLE ROUTE SHALL NOT EXCEED 8.3%. HANDICAPPED PARKING AREAS SHALL NOT SLOPE MORE THAN 2.0% IN ANY DIRECTION. ALL NEW SIDEWALKS CONSTRUCTED WITHIN THE RIGHT-OF-WAY SHALL MEET A.D.A. STANDARDS.
- 3) VERTICAL CONTROL NAVD 1988, THIRD ORDER.
- 4) HORIZONTAL CONTROL NAD 83, THIRD ORDER CLASS 1, ARKANSAS STATE PLANE NORTH ZONE.
- 5) FLOW ARROWS INDICATE DESIGN DIRECTION OF FLOW & PLAN INTENT. OCCASIONALLY THERE WILL BE A TYPOGRAPHICAL ERROR IN FINISHED GRADES. IF A CONFLICT IS REVEALED, THE FLOW ARROWS CONTROL, AND THE DESIGN ENGINEER SHALL BE CONTACTED IN ORDER TO RESOLVE THE CONFLICT.
- 6) PRECAST DRAINAGE STRUCTURES ARE ACCEPTABLE FOR USE ON THIS DEVELOPMENT. HOWEVER, THEY SHOULD BE MANUFACTURED SIX INCHES (6") SHORTER THAN CURRENT METHODS INDICATE. THAT WILL ALLOW HIGHER TOLERANCES IN THE EVENT A STRUCTURE IS PLACED SLIGHTLY HIGHER THAN DESIGN GRADES. TOPS SHALL BE POURED IN PLACE, ON SITE.

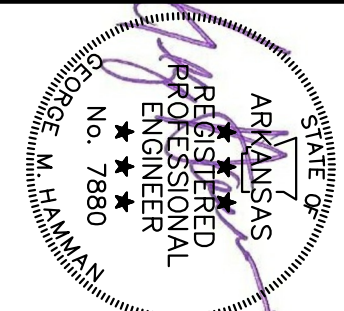



REVISED 7-31-19: PART OF ADDENDUM NO. 1
REVISED 7-25-19: EXISTING DRAINAGE PIPE ADDED
REVISED 7-24-19: ADDITIONAL TOPO AND GRADING
LINES ADDED -PART OF ADDENDUM NO. 1

ENGINEERS	PLANNERS	SURVEYORS	Date <u>06-28-19</u> Scale <u>1"=20'</u> Job No. <u>119042</u> Sheet No. <u>3 of 6</u> Section <u>11</u> Township <u>14N</u> Range <u>04E</u> County <u>CRAIGHEAD</u> Drawn By: RE Checked by: GH	
			ONLY COPIES WITH VIOLET COLORED SIGNATURE ARE ORIGINAL CIVILOGIC COPIES © 2019, Civilogic	
			203 Southwest Dr., Jonesboro, AR--(870)932-7880--www.civilogic.net	


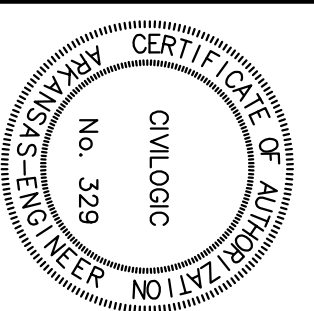


GRADING and DRAINAGE PLAN
1701 DISCIPLE DRIVE
JONESBORO, ARKANSAS
FOR
JOURNEY CHURCH

JOB NO.: 119042
SHEET NUMBER
3 of 6

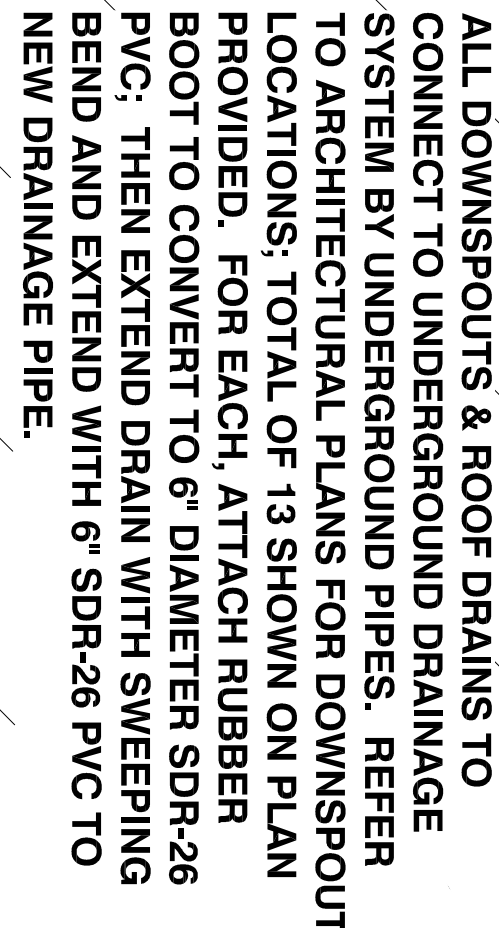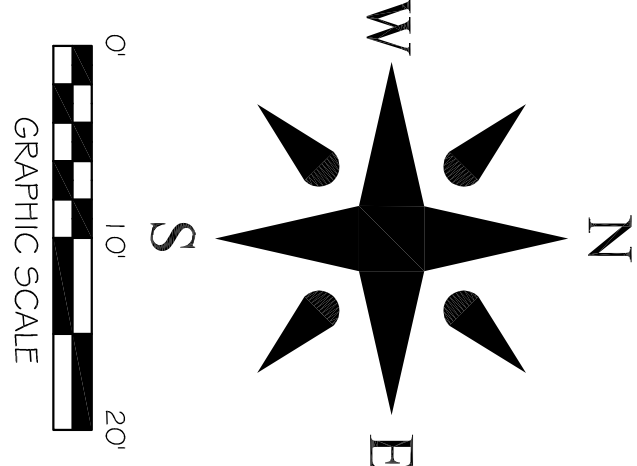

ENGINEERS	PLANNERS	SURVEYORS	Date 06-28-19	Scale 1"=10'	Job No. 119042	Sheet No.
			Section 11	Township 14N	Range 04E	County CRAIGHEAD
			Drawn By: RE		Checked by: GH	
			ONLY COPIES WITH VIOLET COLORED SIGNATURE ARE ORIGINAL CIVILOGIC COPIES			
203 Southwest Dr., Jonesboro, AR—(870)932-7880—www.civilogic.net			© 2019, Civilogic			

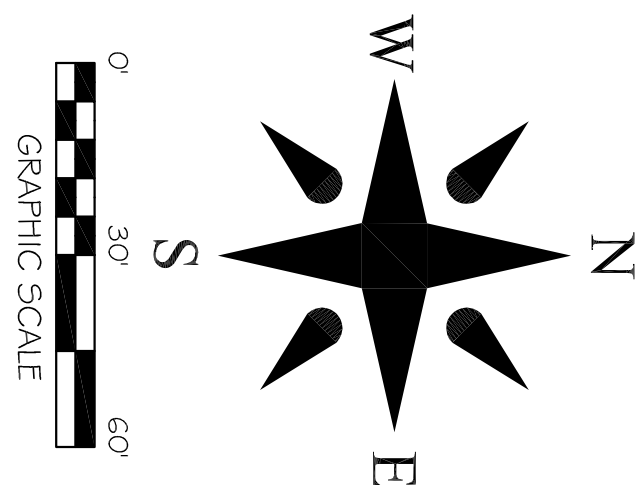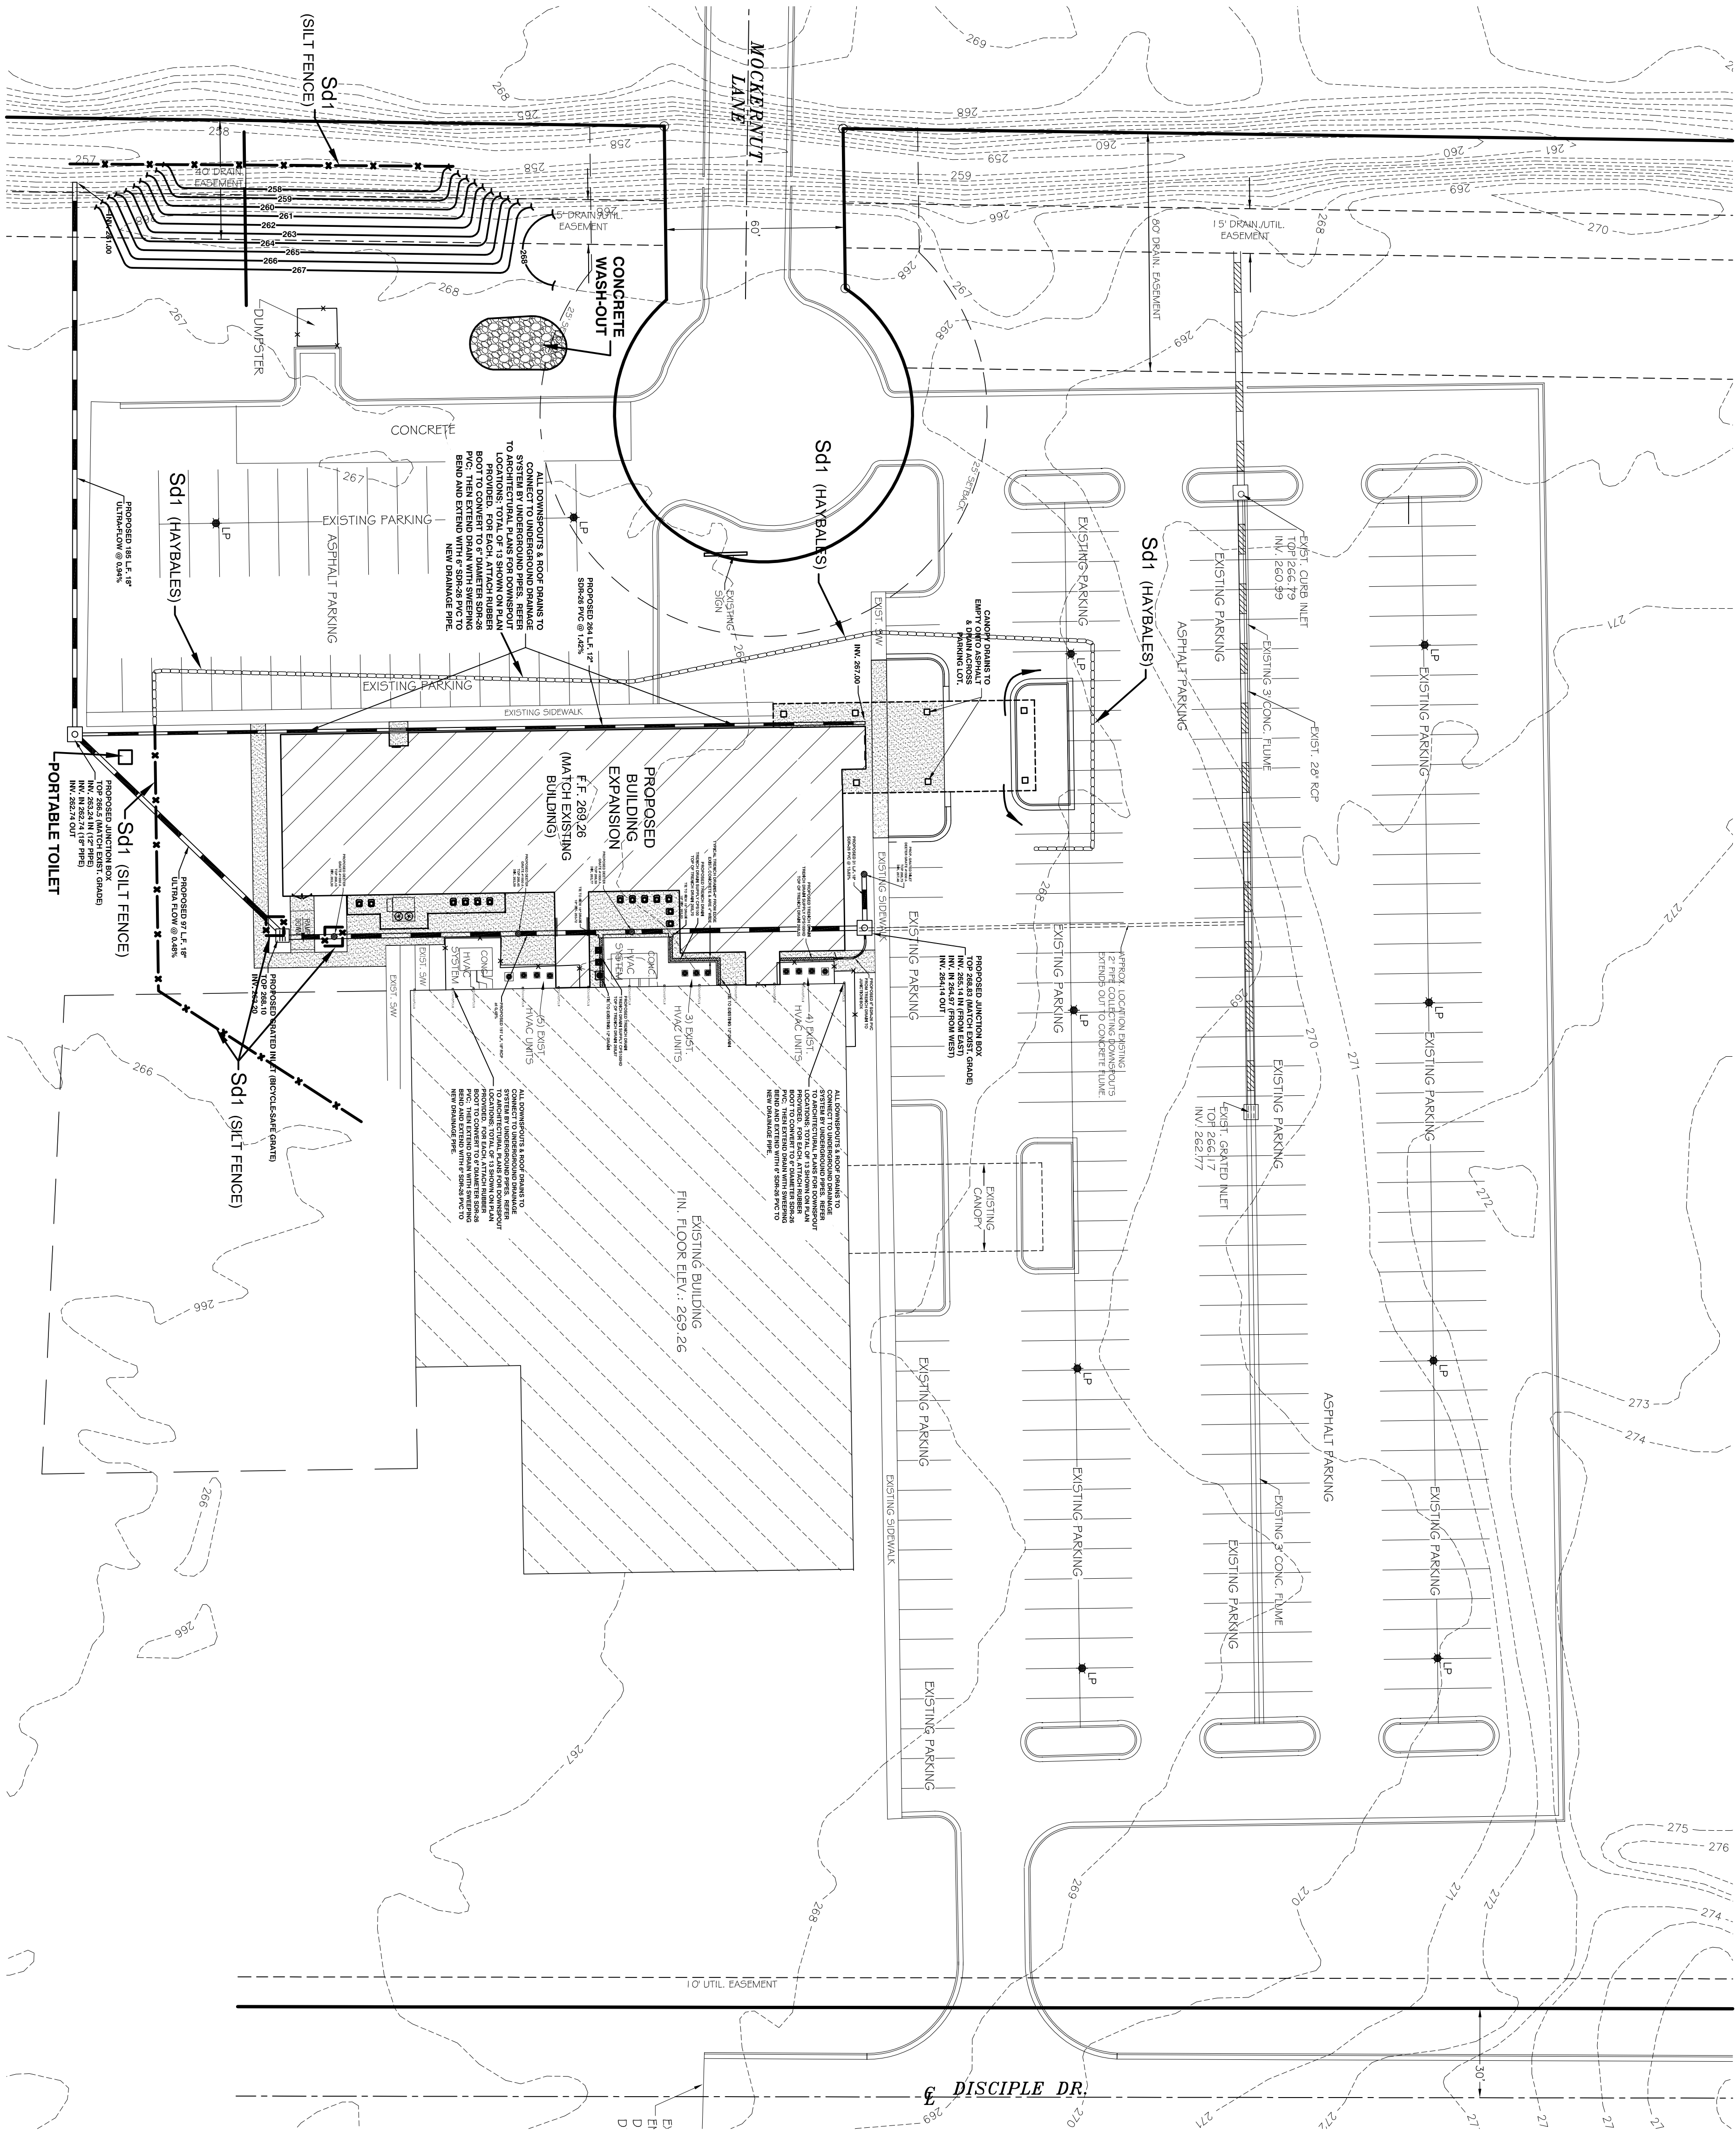

REVISED 8-05-19: PART OF ADDENDUM NO. 2
SILT FENCE ADDED
REVISED 7-31-19: PART OF ADDENDUM NO. 1
REVISED 7-24-19: ADDITIONAL TOPO AND GRADING
LINES ADDED -PART OF ADDENDUM NO. 1

SOIL & EROSION CONTROL PLAN
1701 DISCIPLE DRIVE
JONESBORO, ARKANSAS
FOR
JOURNEY CHURCH

ENGINEERS

PLANNERS

SURVEYORS

Civilogic

203 Southwest Dr.-Jonesboro, AR-(870)932-7880-www.civilogic.net

Date	Scale	Job No.	Sheet No.
06-28-19	1"=30'	119042	5 of 6
Section	Township	Range	County
11	14N	04E	CRAIGHEAD
Drawn By:	Checked by:		
RE	GH		

ONLY COPIES WITH VIOLET COLORED SIGNATURE ARE ORIGINAL CIVILOGIC COPIES

© 2019, Civilogic

5 of 6

JOB NO.: 119042

SHEET NUMBER

