



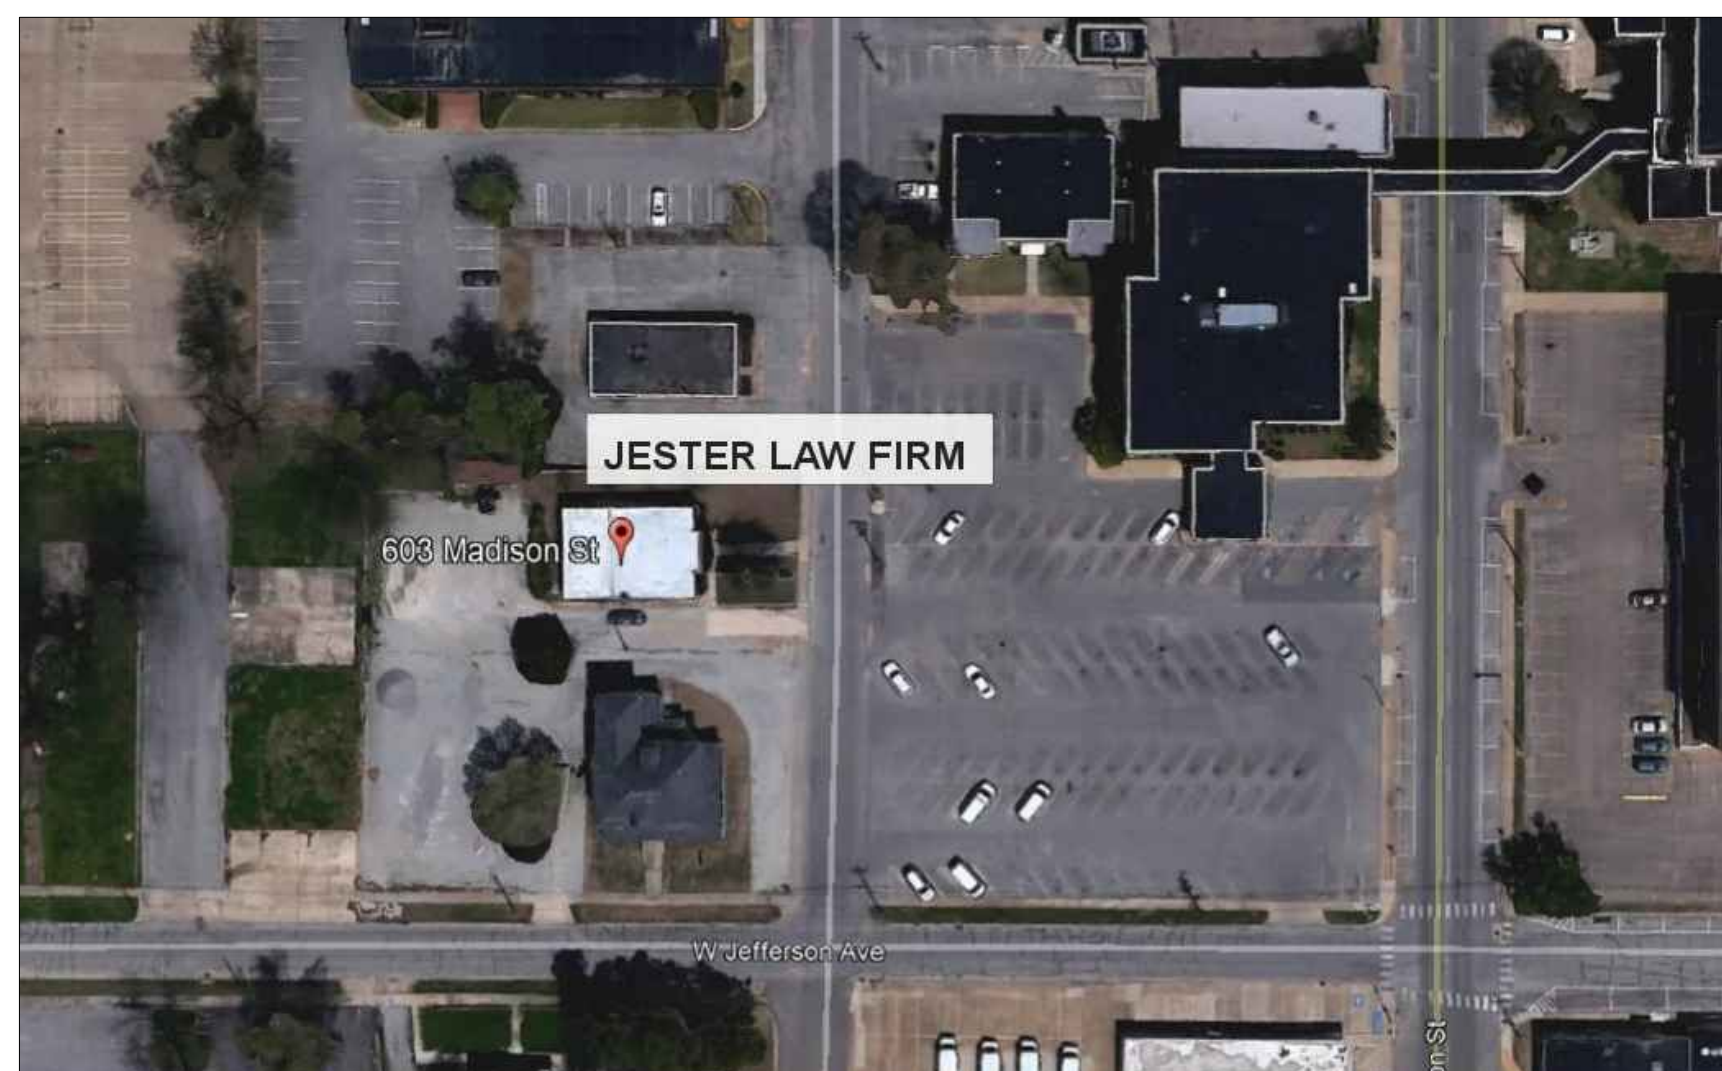

CENTURY CENTER
301 W. WASHINGTON AVE.
C-1 ZONING

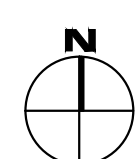

VICINITY MAP


SCALF-NTS

CENTURY CENTER
PARKING
C-1 ZONING



VICINITY MAP

SCALP:NTS

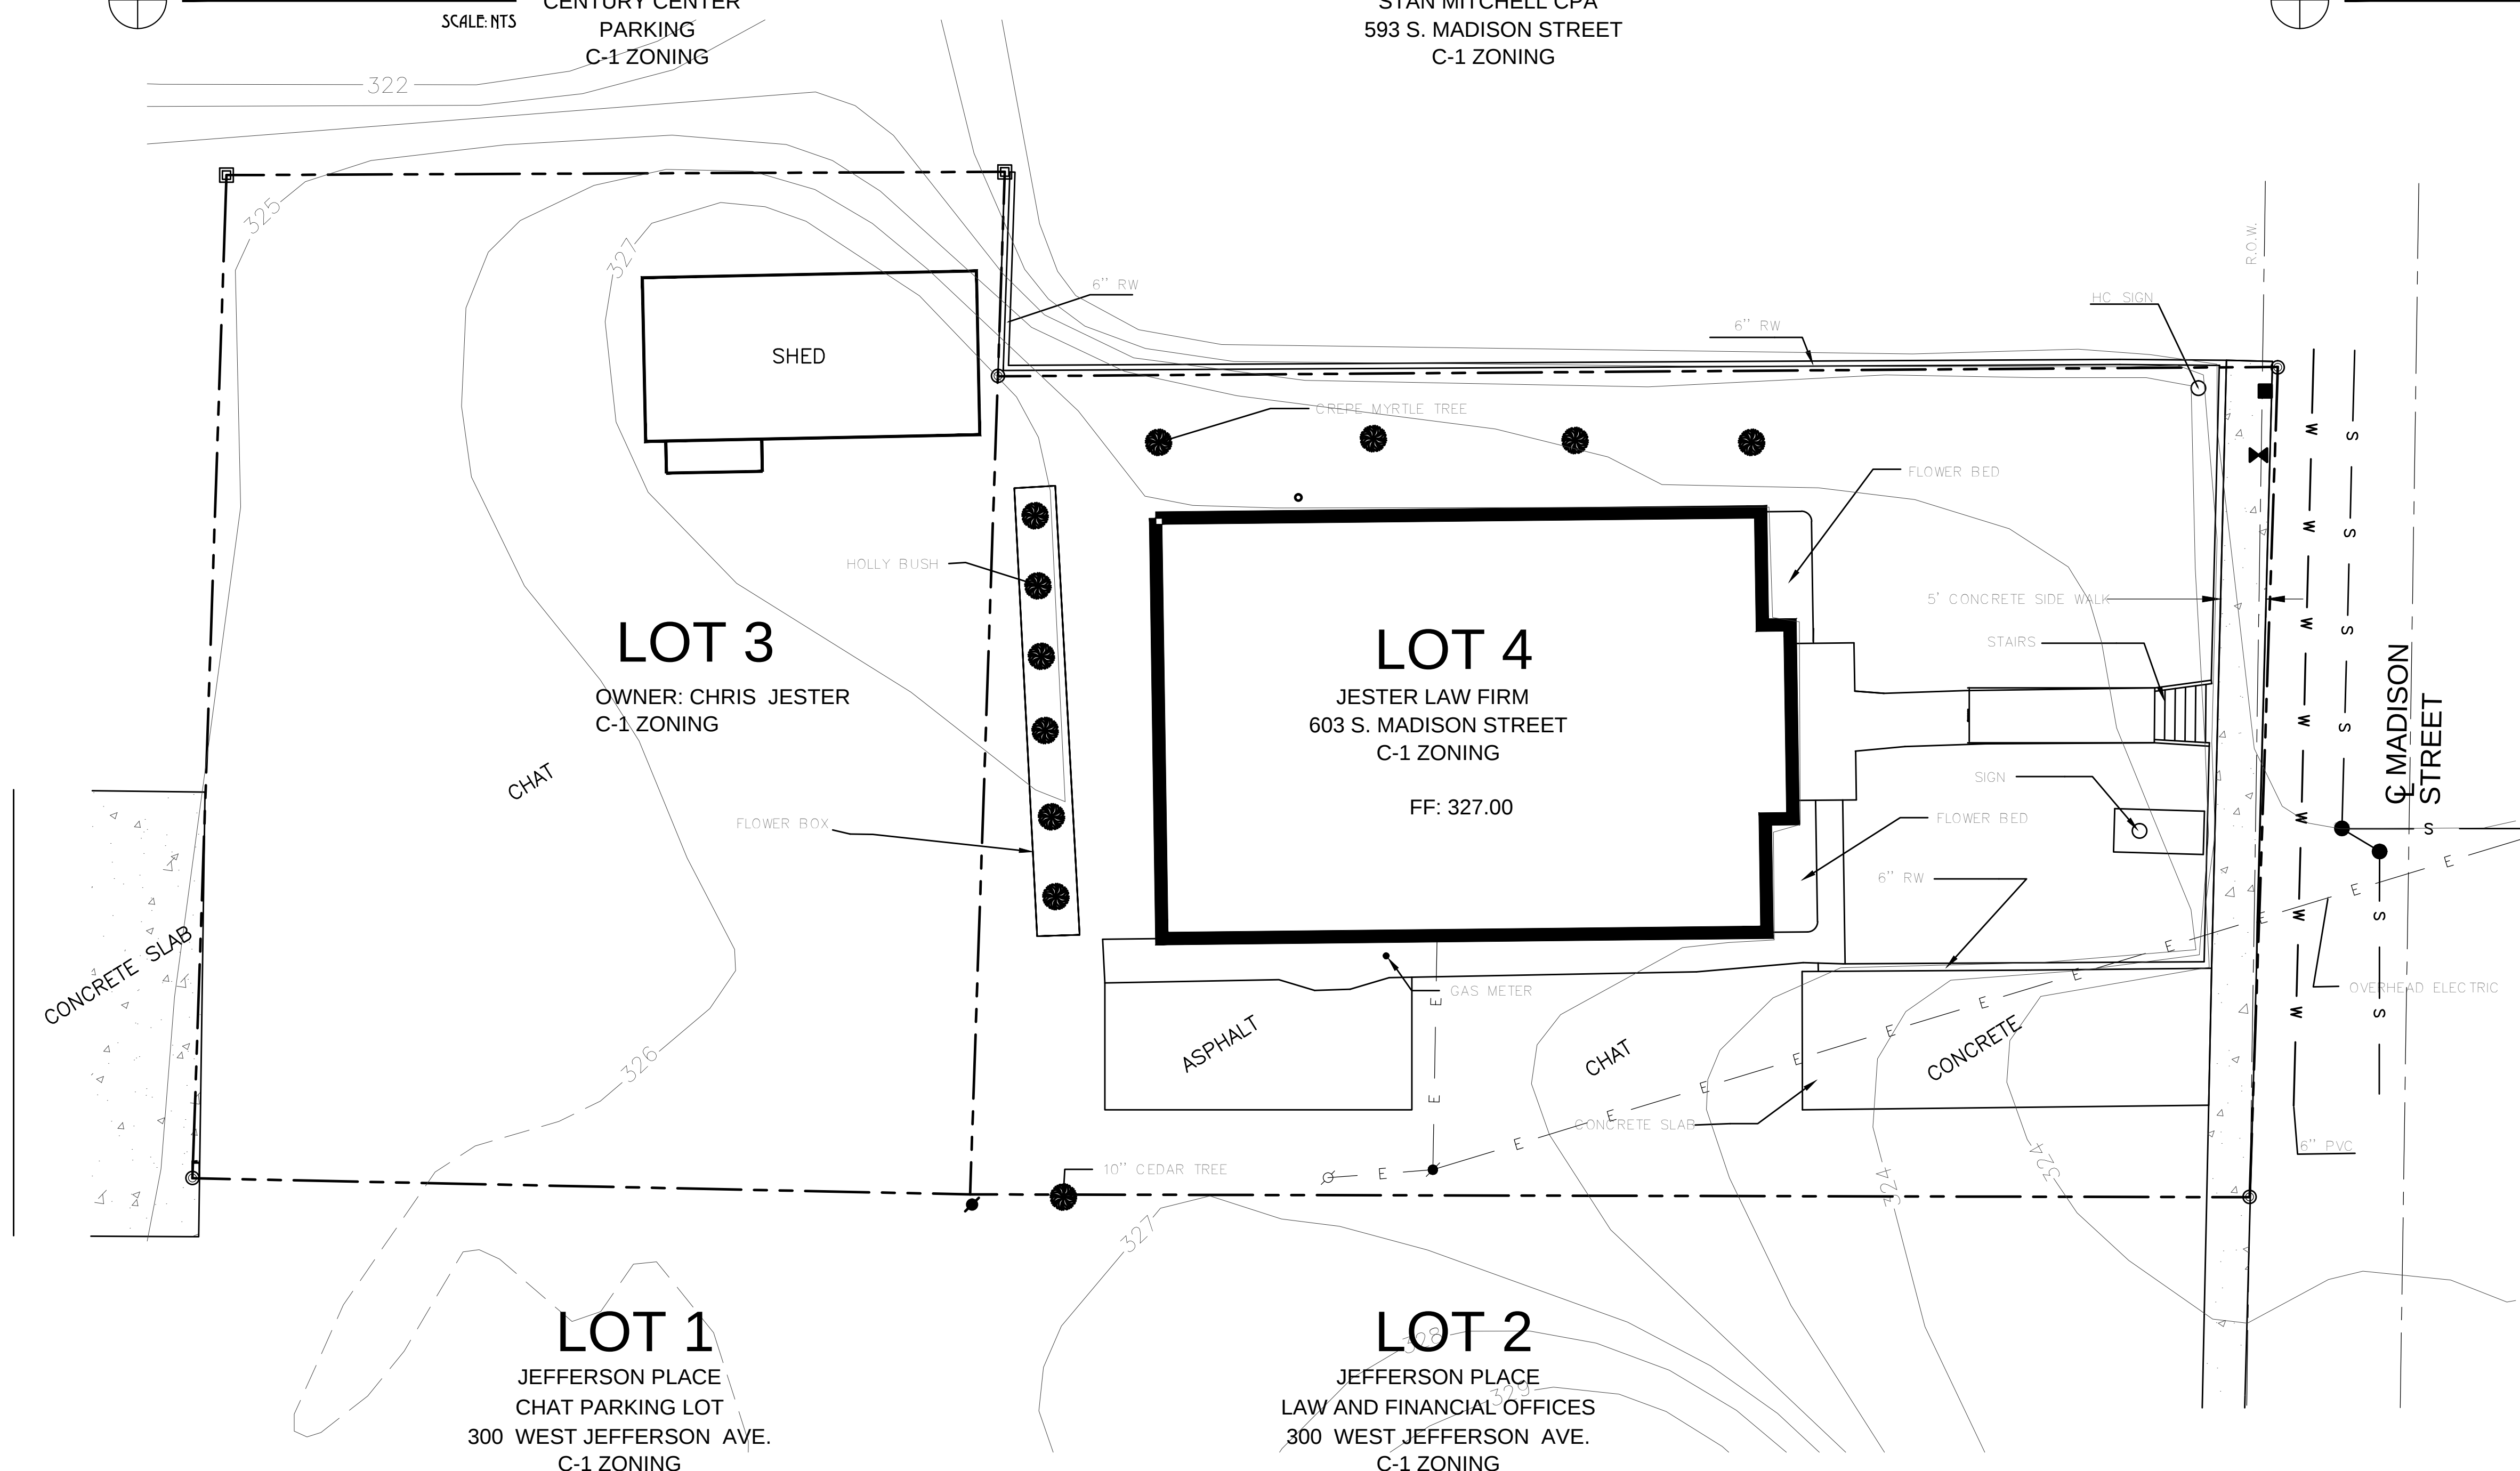

EXISTING CONDITIONS

SCALE: 1" = 10'-0"

PROJECT NO.	200913
DATE:	09-23-20
DRAWN BY:	MS

REVISION:
DATE:

NOTICE:
THIS DRAWING IS THE INSTRUMENT OF
SERVICE AND THE PROPERTY OF MATT
SILAS ARCHITECT ONLY TO BE USED
SOLELY FOR THIS PROJECT.

COPYRIGHT © 2020

MSA
MATT SILAS ARCHITECT
Jenkinson, Arkansas 72091
201 East Washington Ave.
Tel: (870) 268-0500
Fax: (870) 268-0501
Website: mattsilasarchitect.com
Email: mattsilas@dcglobal.net

NEW ADDITION FOR

JESTER LAW FIRM


603 MADISON STREET - JONESBORO, ARKANSAS 72401

**PRELIMINARY
NOT FOR
CONSTRUCTION**

**VARIANCE
REQUEST ONLY**

EXISTING CONDITIONS
SURVEY

A-O
SHEET NO.

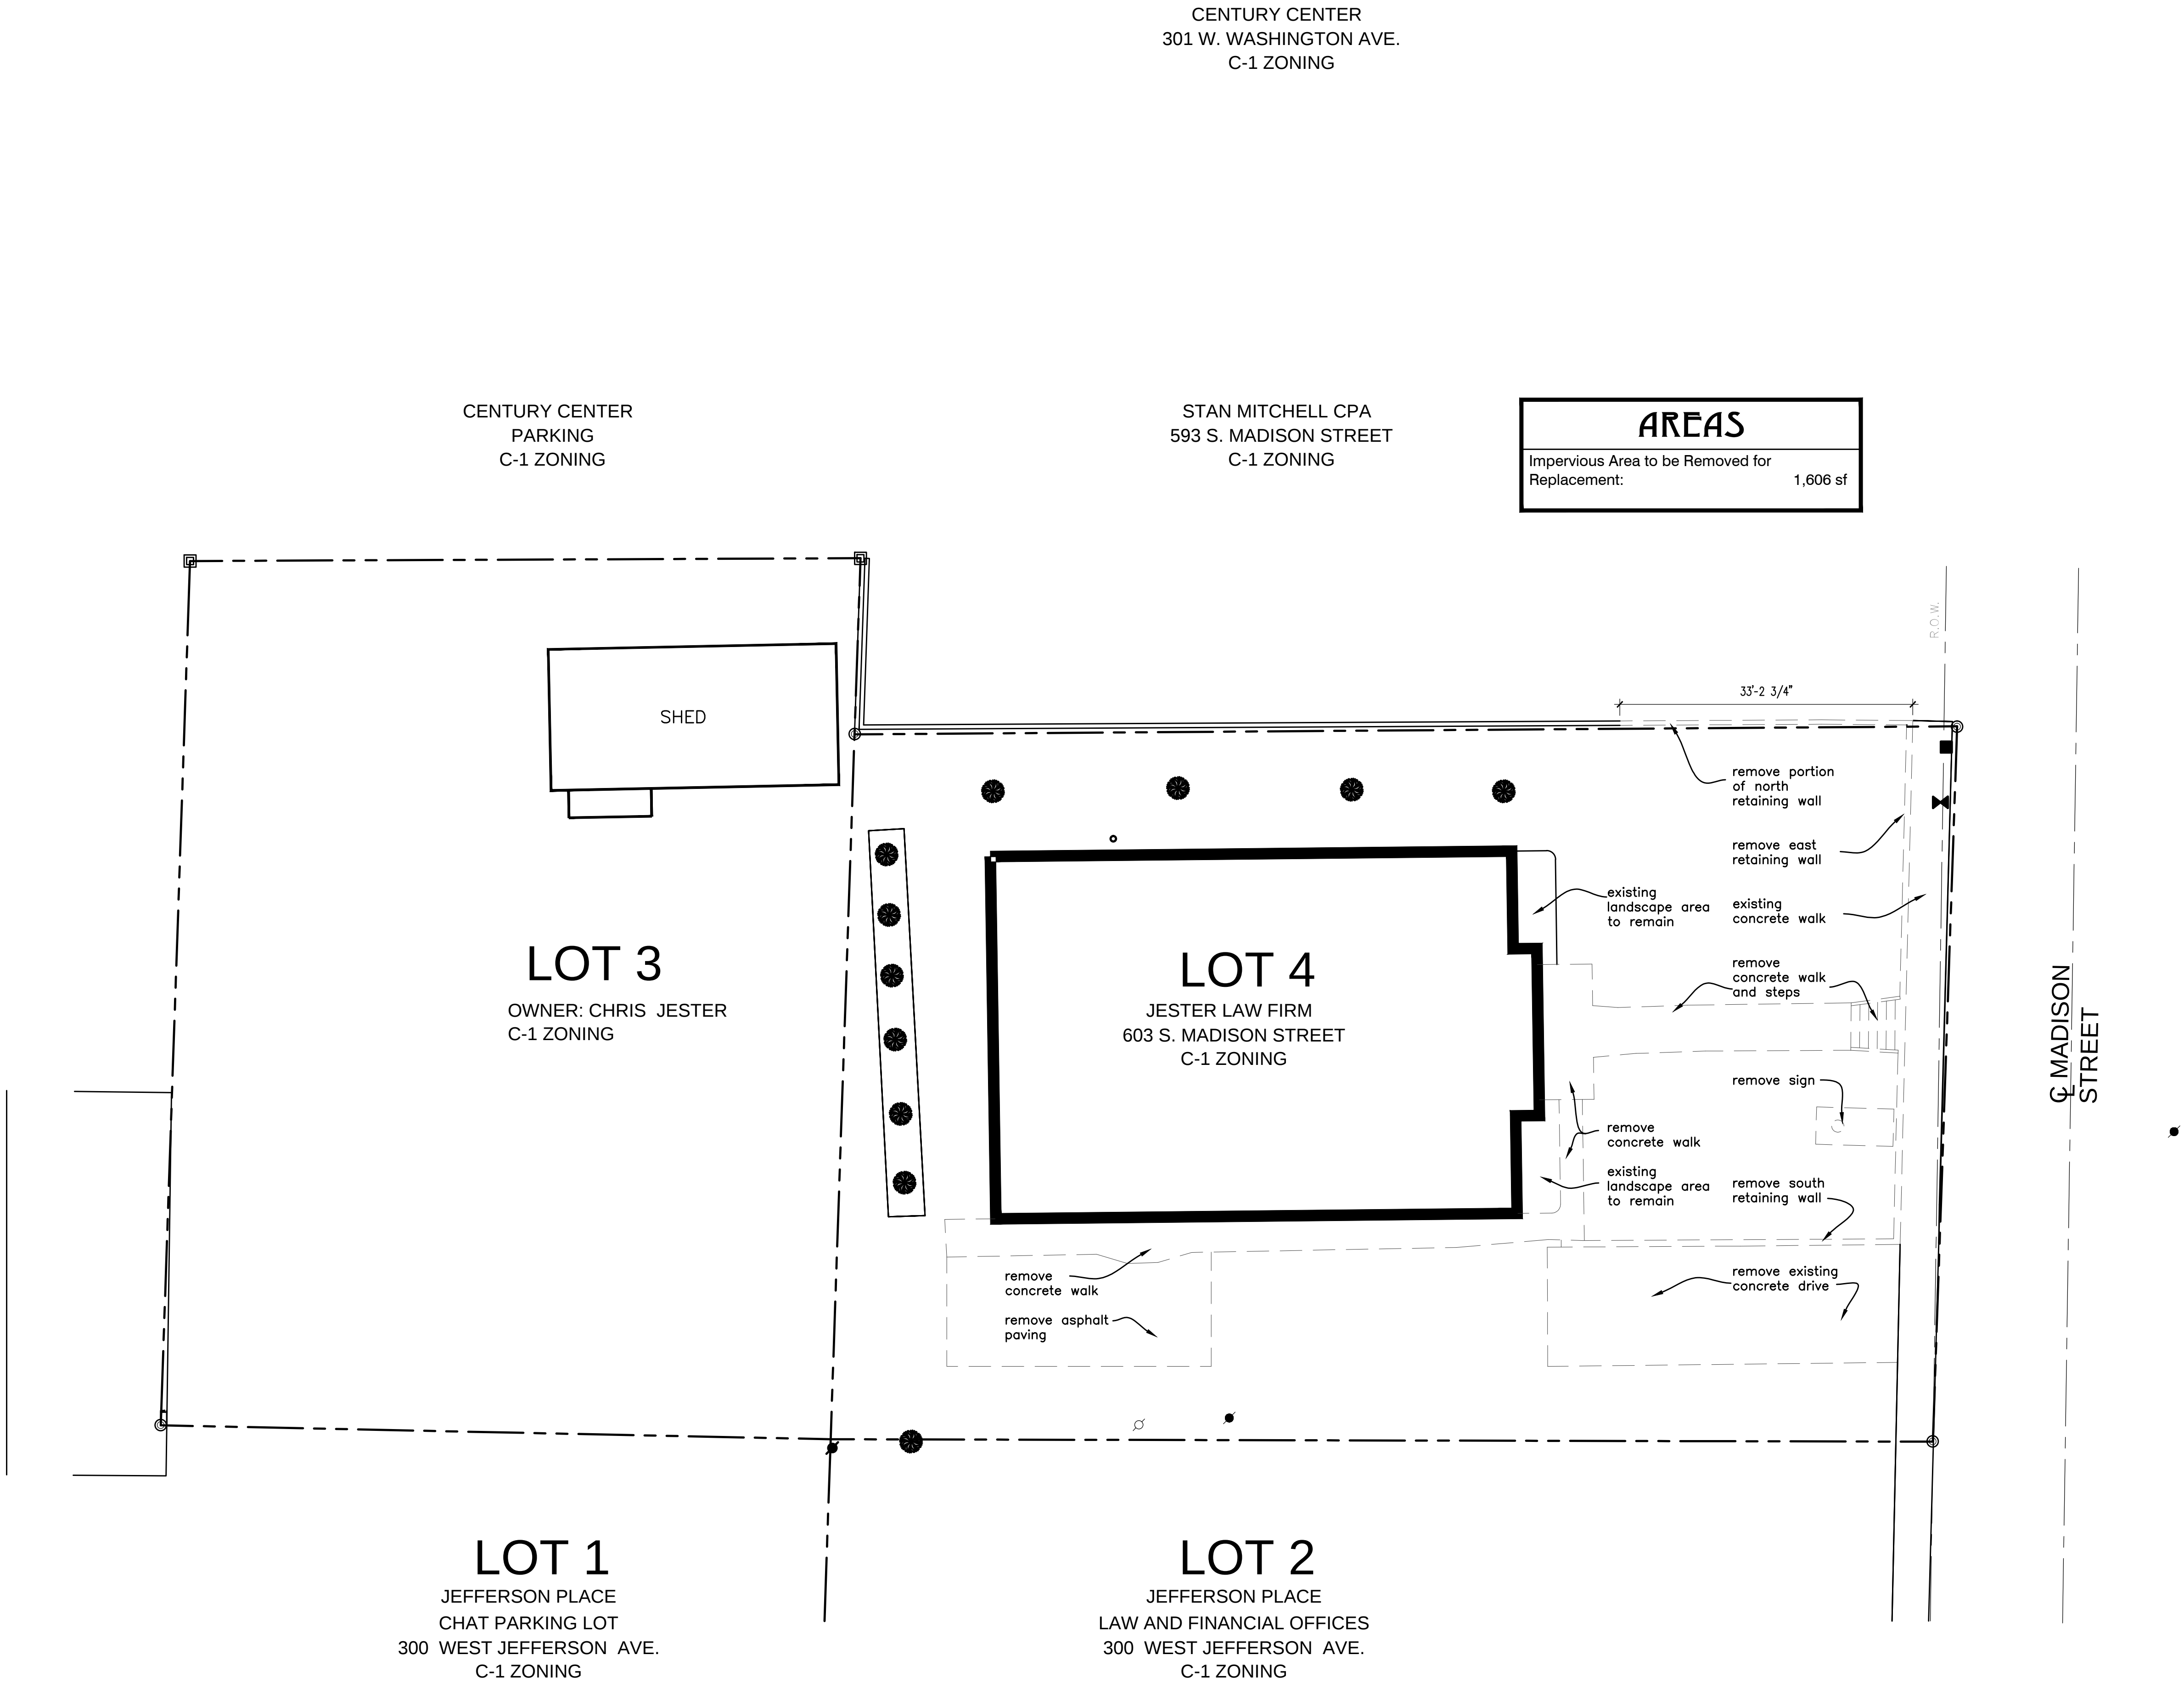


AREAS	
Impervious Area to be Removed for Replacement:	1,606 sf



DEMOLITION SITE PLAN

SCALE: 1" = 10'-0"

PROJECT NO. 200913	DATE: 09-23-20	DRAWN BY: MS
REVISION: DATE:		
NOTICE: THIS DRAWING IS THE INSTRUMENT OF SERVICE AND THE PROPERTY OF MATT SILAS ARCHITECT ONLY TO BE USED SOLELY FOR THIS PROJECT. COPYRIGHT © 2020		
MSA MATT SILAS ARCHITECT 202 East Washington Ave. Jonesboro, Arkansas 72401 Tel: (870) 268-0500 Fax: (870) 268-0501 Website: mattsilasarchitect.com Email: mattsilas@sbkglobal.net		
NEW ADDITION FOR JESTER LAW FIRM 603 MADISON STREET - JONESBORO, ARKANSAS 72401		
PRELIMINARY NOT FOR CONSTRUCTION		
VARIANCE REQUEST ONLY		
DEMOLITION SITE PLAN		
A-1 SHEET NO.		

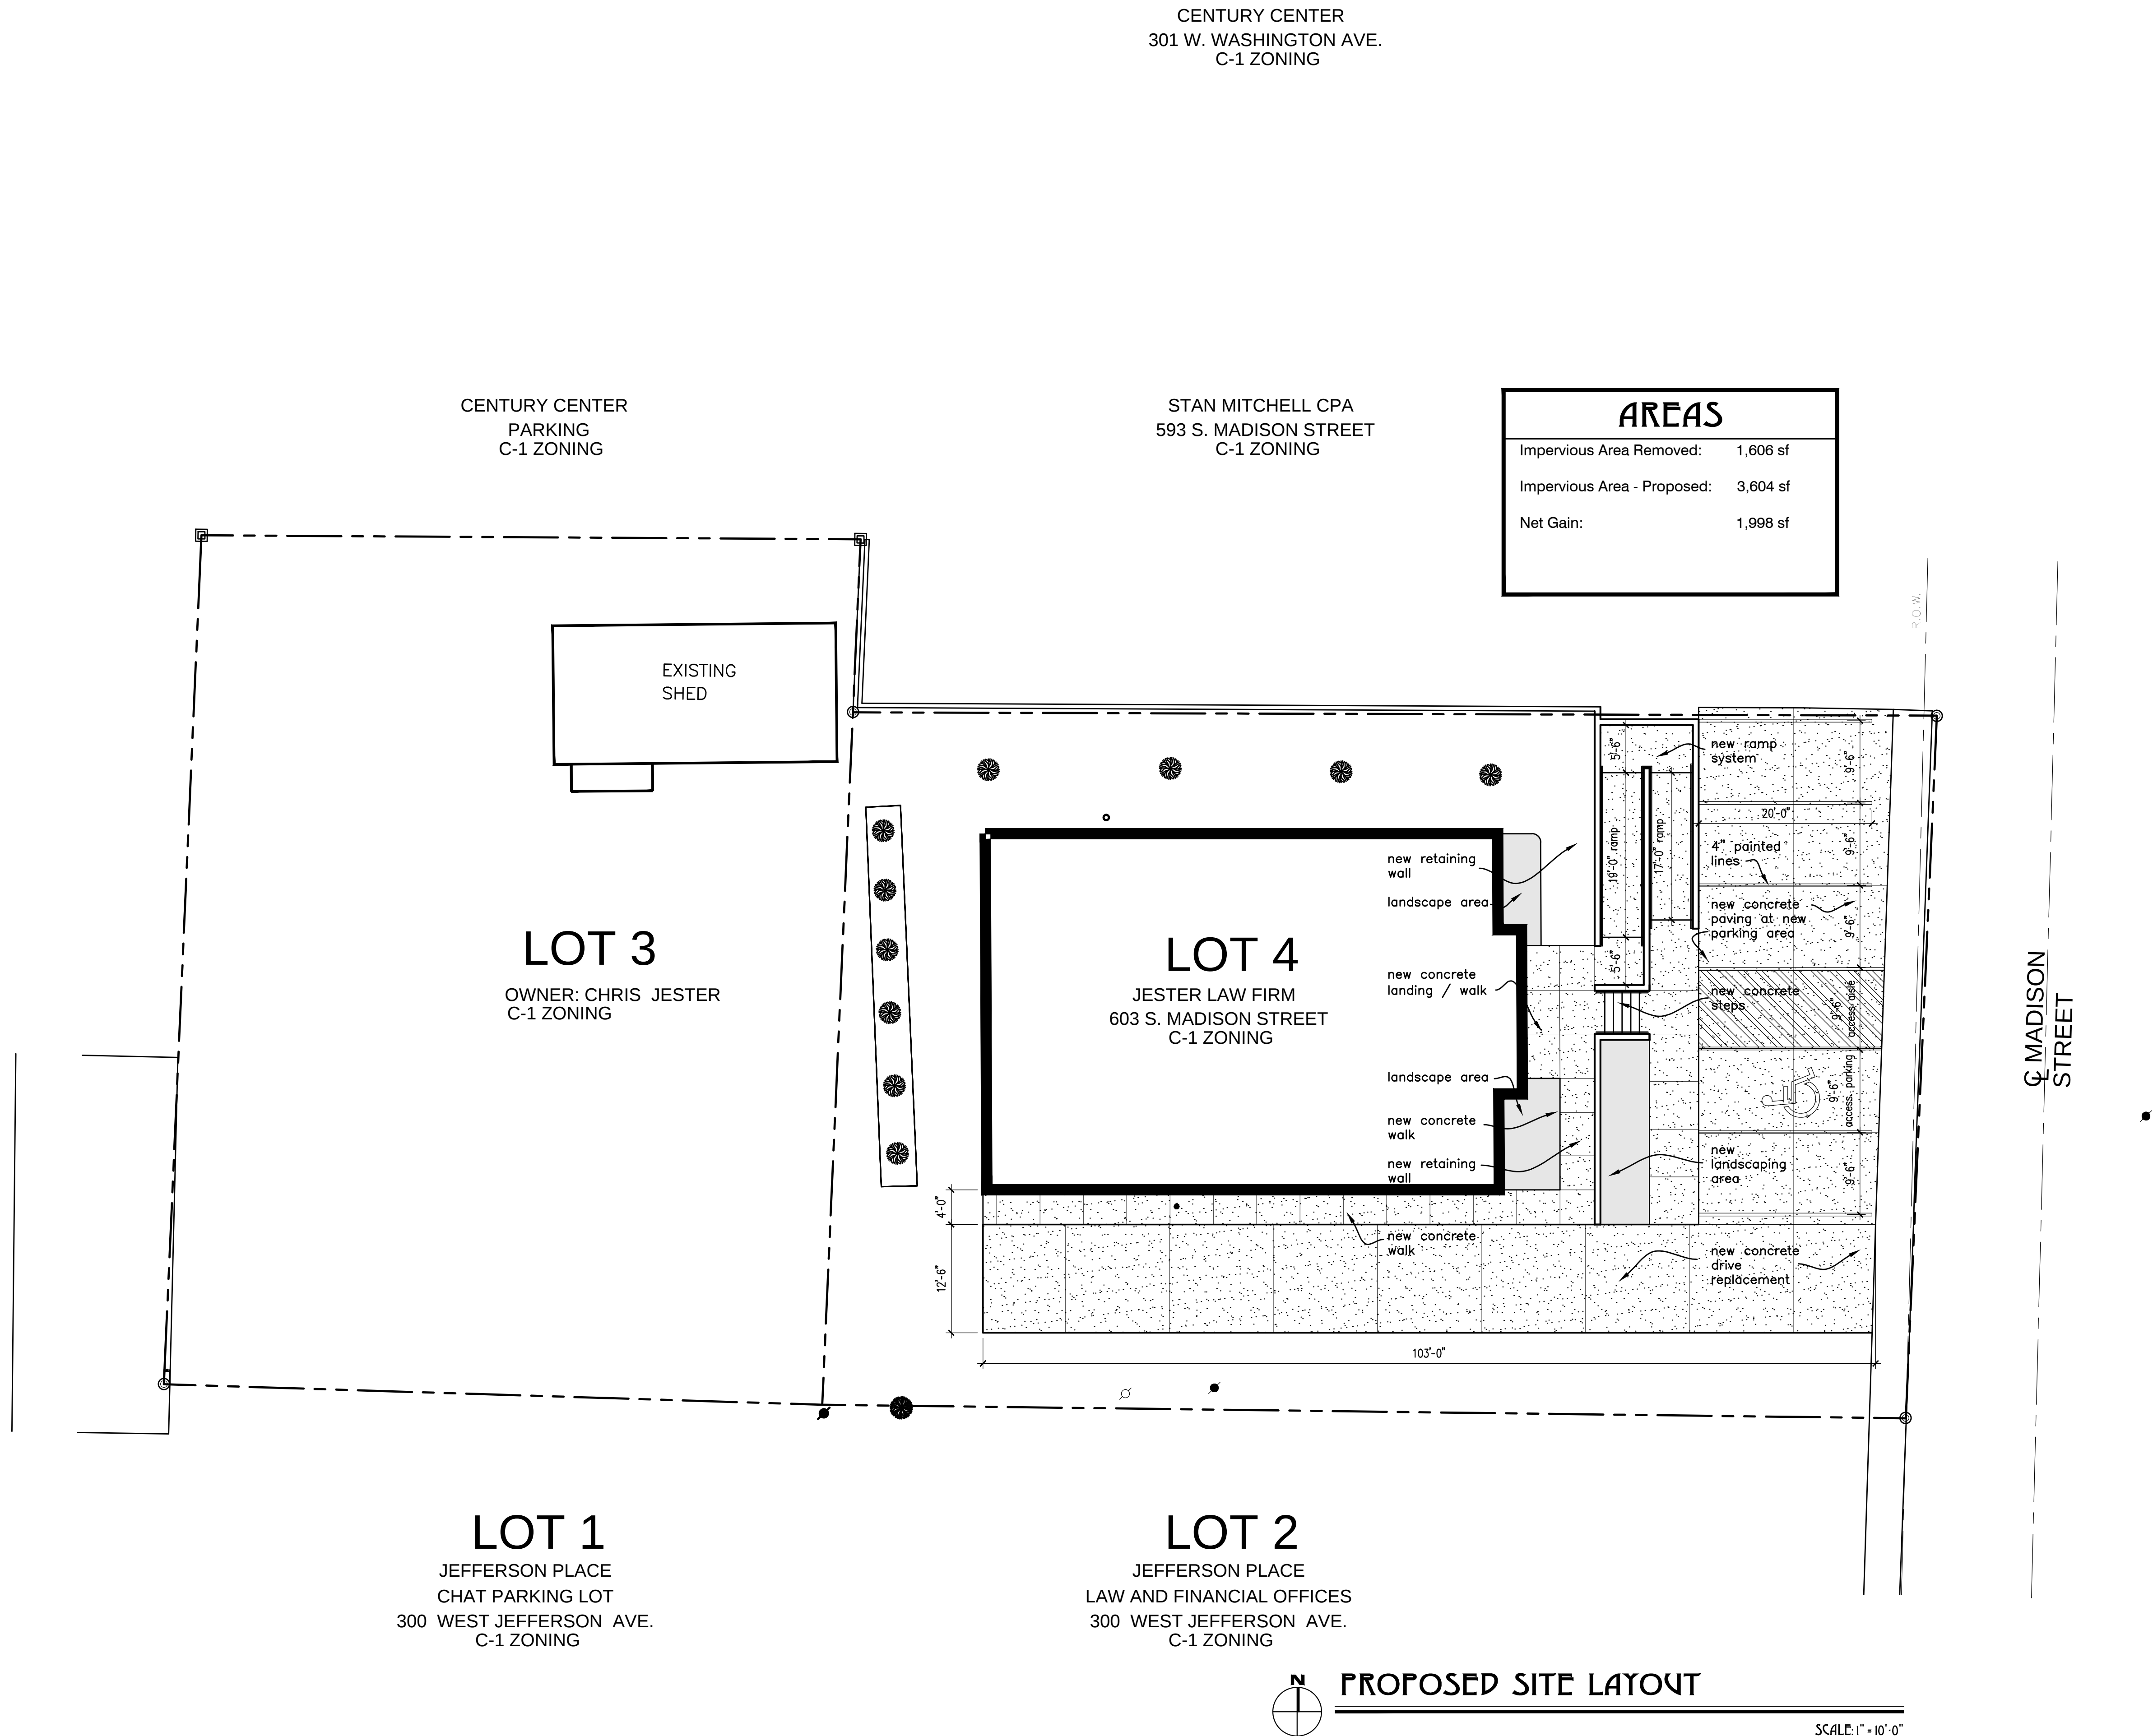

PROJECT NO. 200913
DATE: 09-23-20
DRAWN BY: MS

REVISION:
DATE:

NOTICE:
THIS DRAWING IS THE INSTRUMENT OF
SERVICE AND THE PROPERTY OF MATT
SILAS ARCHITECT ONLY TO BE USED
SOLELY FOR THIS PROJECT.
COPYRIGHT © 2020

MSA
MATT SILAS ARCHITECT
202 East Washington Ave.
Jonesboro, Arkansas 72401
Tel: (870) 268-0500 Fax: (870) 268-0501
Website: mattsilasarchitect.com Email: mattsilas@sbkglobal.net

NEW ADDITION FOR
JESTER LAW FIRM
603 MADISON STREET - JONESBORO, ARKANSAS 72401

PRELIMINARY
NOT FOR
CONSTRUCTION

VARIANCE
REQUEST ONLY

PROPOSED
SITE LAYOUT

A-2
SHEET NO.