


SARAH CROSSING - PHASE IV

OVERALL UTILITY PLAN

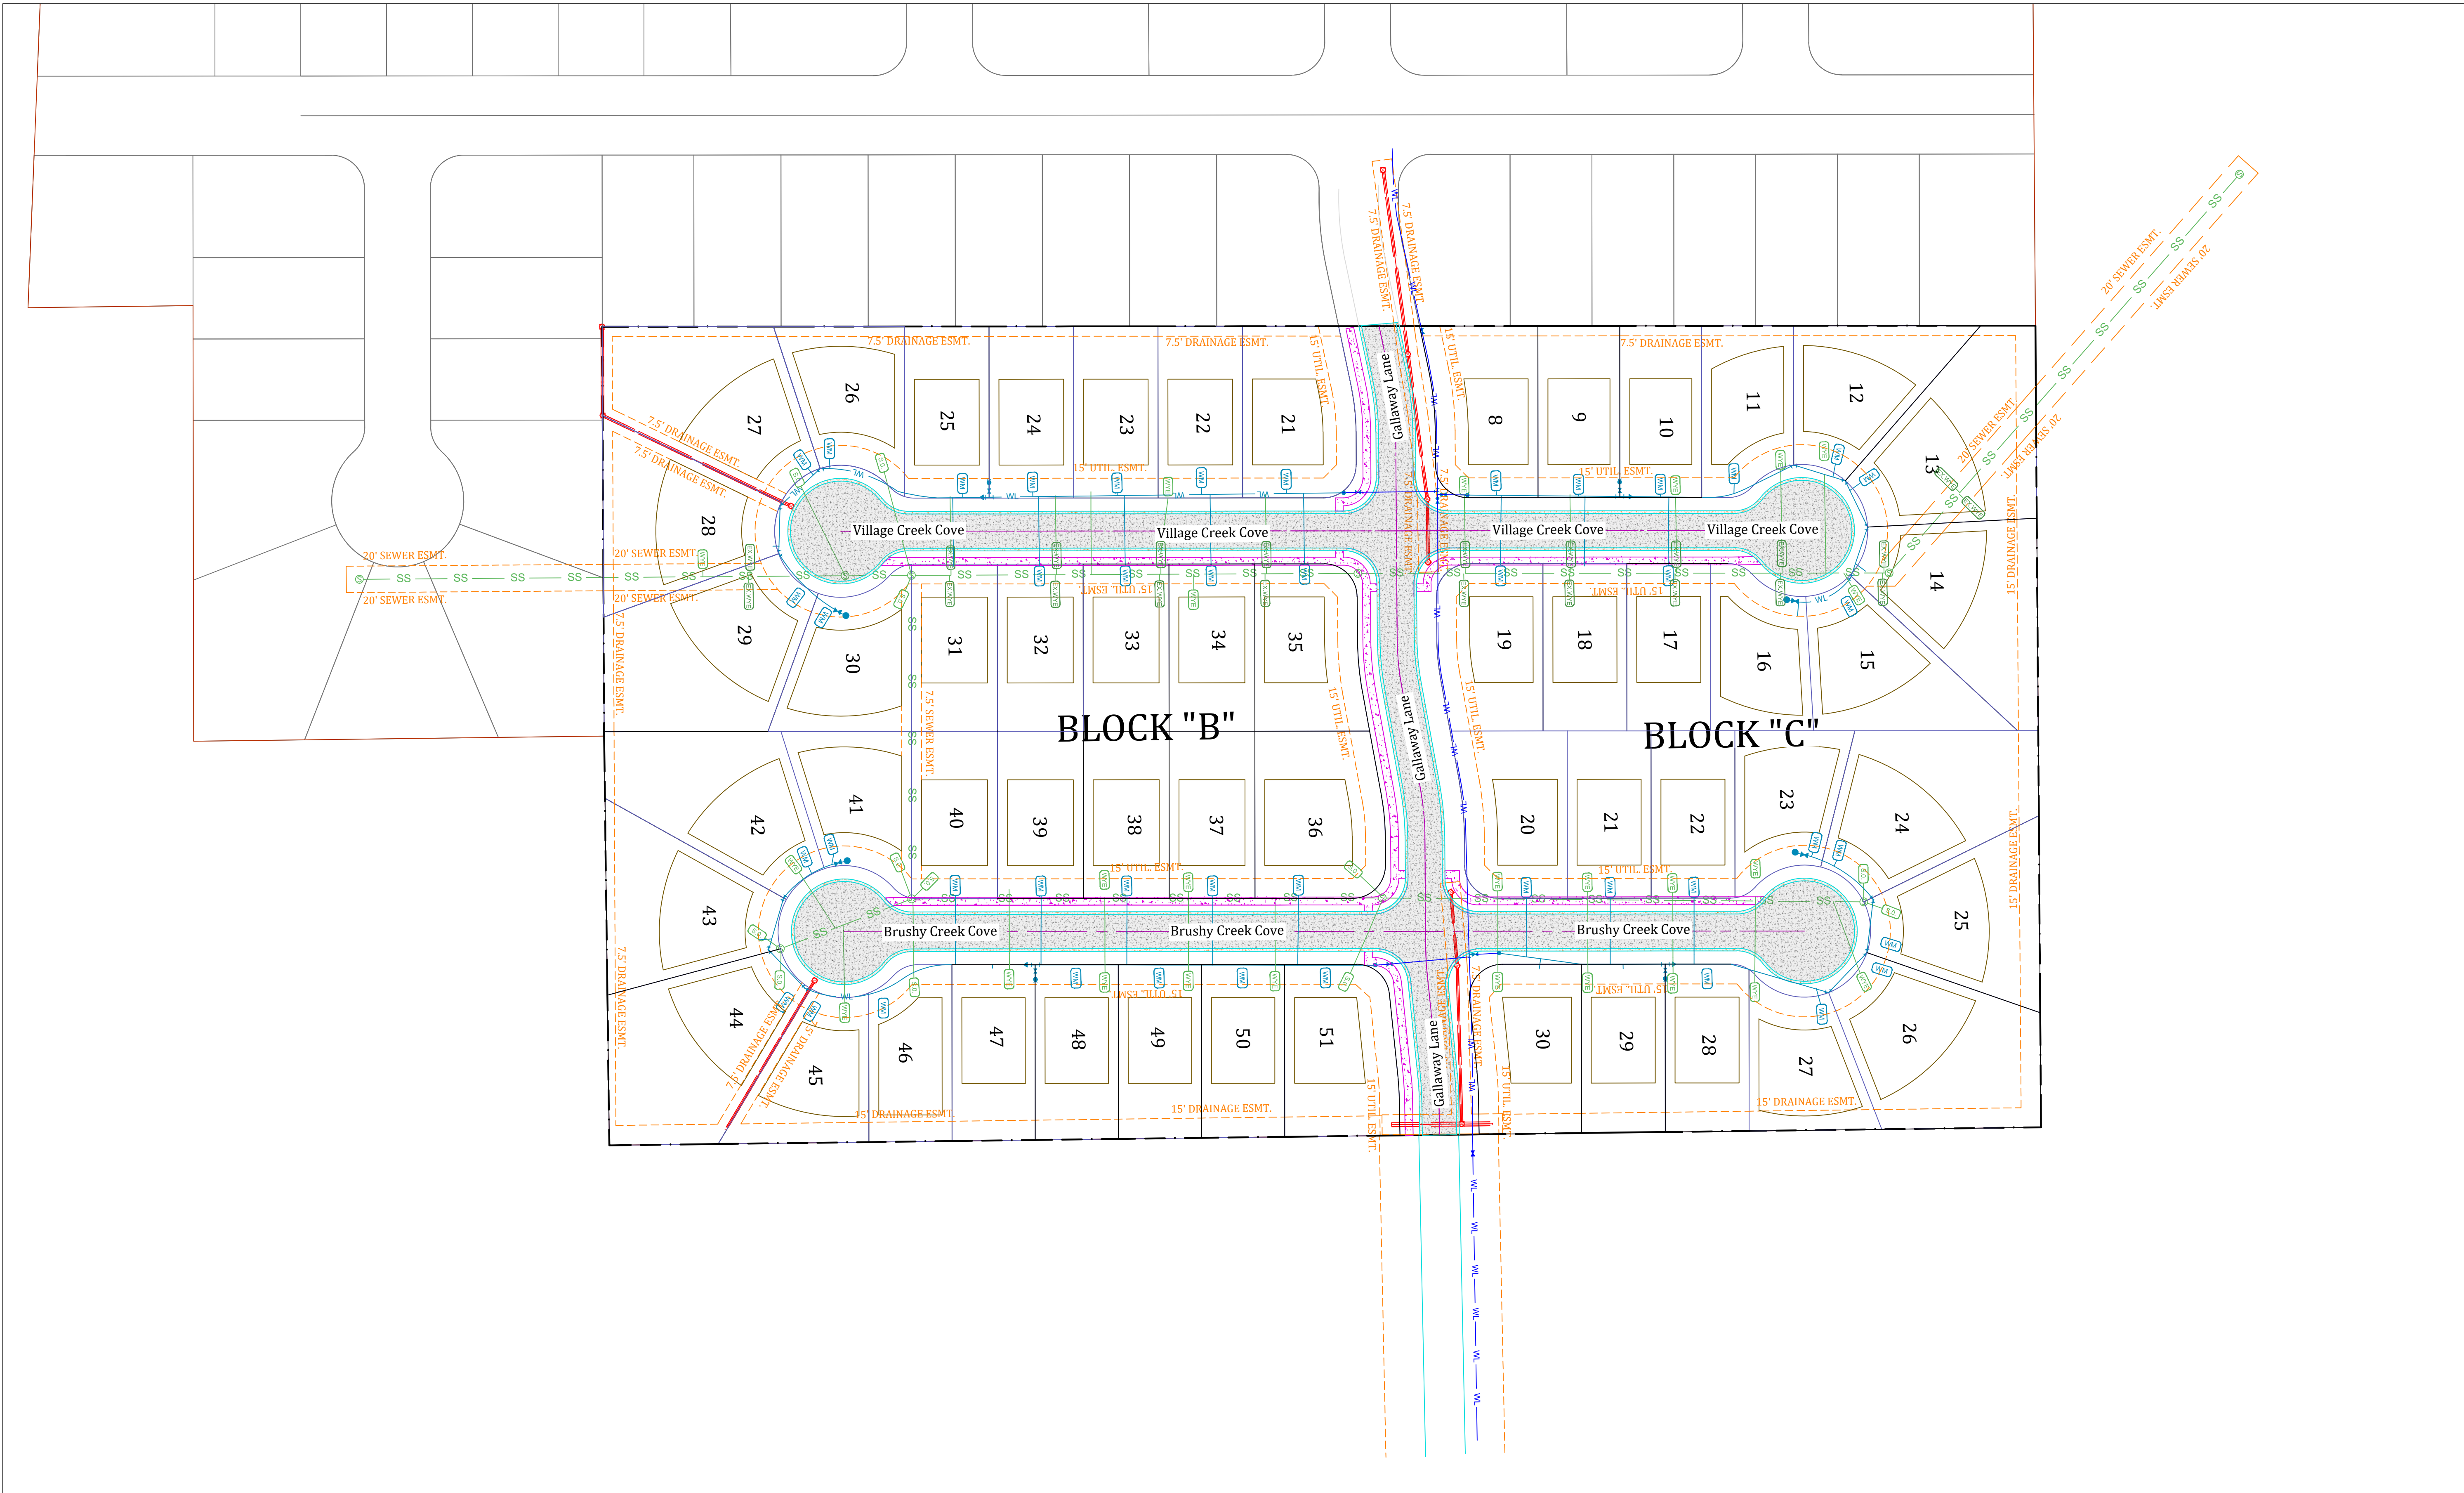

REVISIONS		
DATE	BY	DESCRIPTION

DRAWING INFO.	
DRAWN BY:	IMH
DATE:	06/04/2025
SCALE:	1"=50'

SHEET NUMBER:
OV-2

MARK MORRIS

MARK MORRIS P.E.
6011 SOUTHWEST DRIVE
JONESBORO, AR 72404
PH: 1-870-919-7700
MARK@MARKMORRISHOMES.COM