





RICHARD HUMISTON ARCHITECT
 523 GARRISON AVE. SUITE 102
 FORT SMITH, AR 72901
 (479) 782-4855
 r.humiston@rbgbl.com

HILTON GARDEN INN
 JONESBORO, ARKANSAS

Contents
 BUILDING ELEVATIONS
 Revisions
 Date: 6/28/17
 Category: Sheet No.
A6

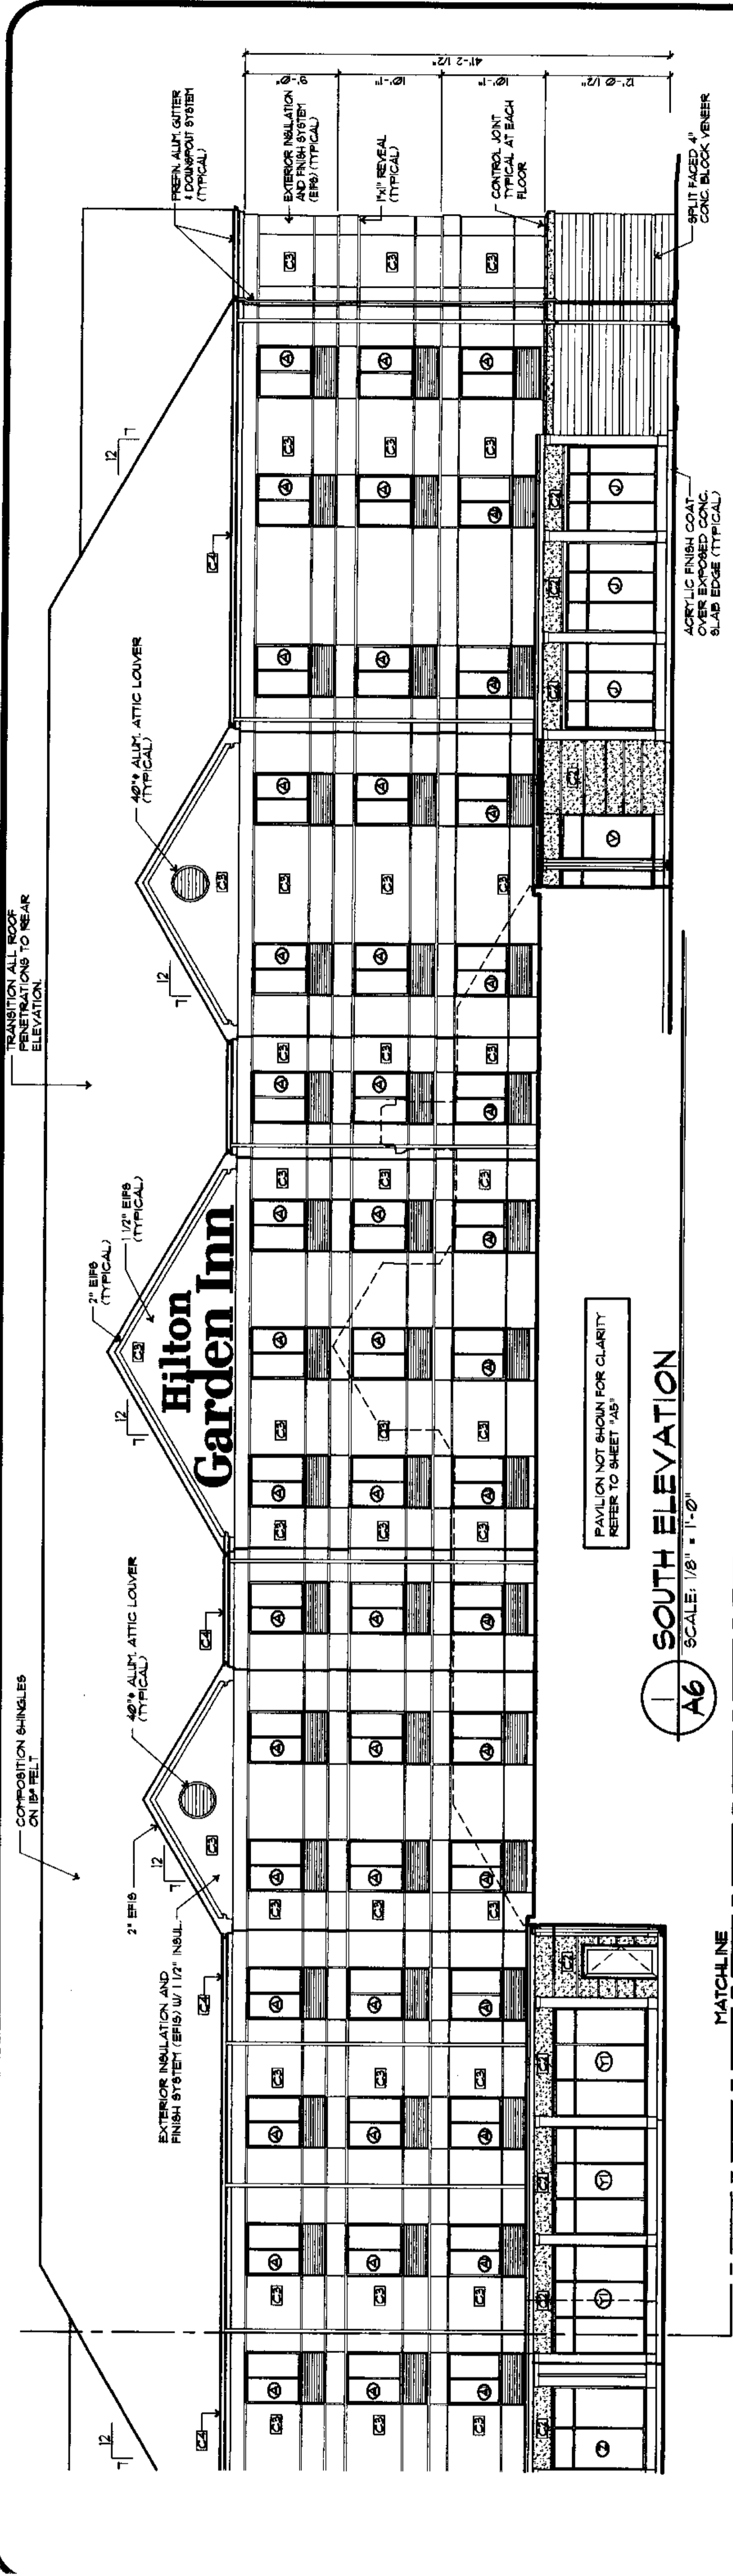

1 SOUTH ELEVATION
 SCALE: 1/8" = 1'-0"
A6

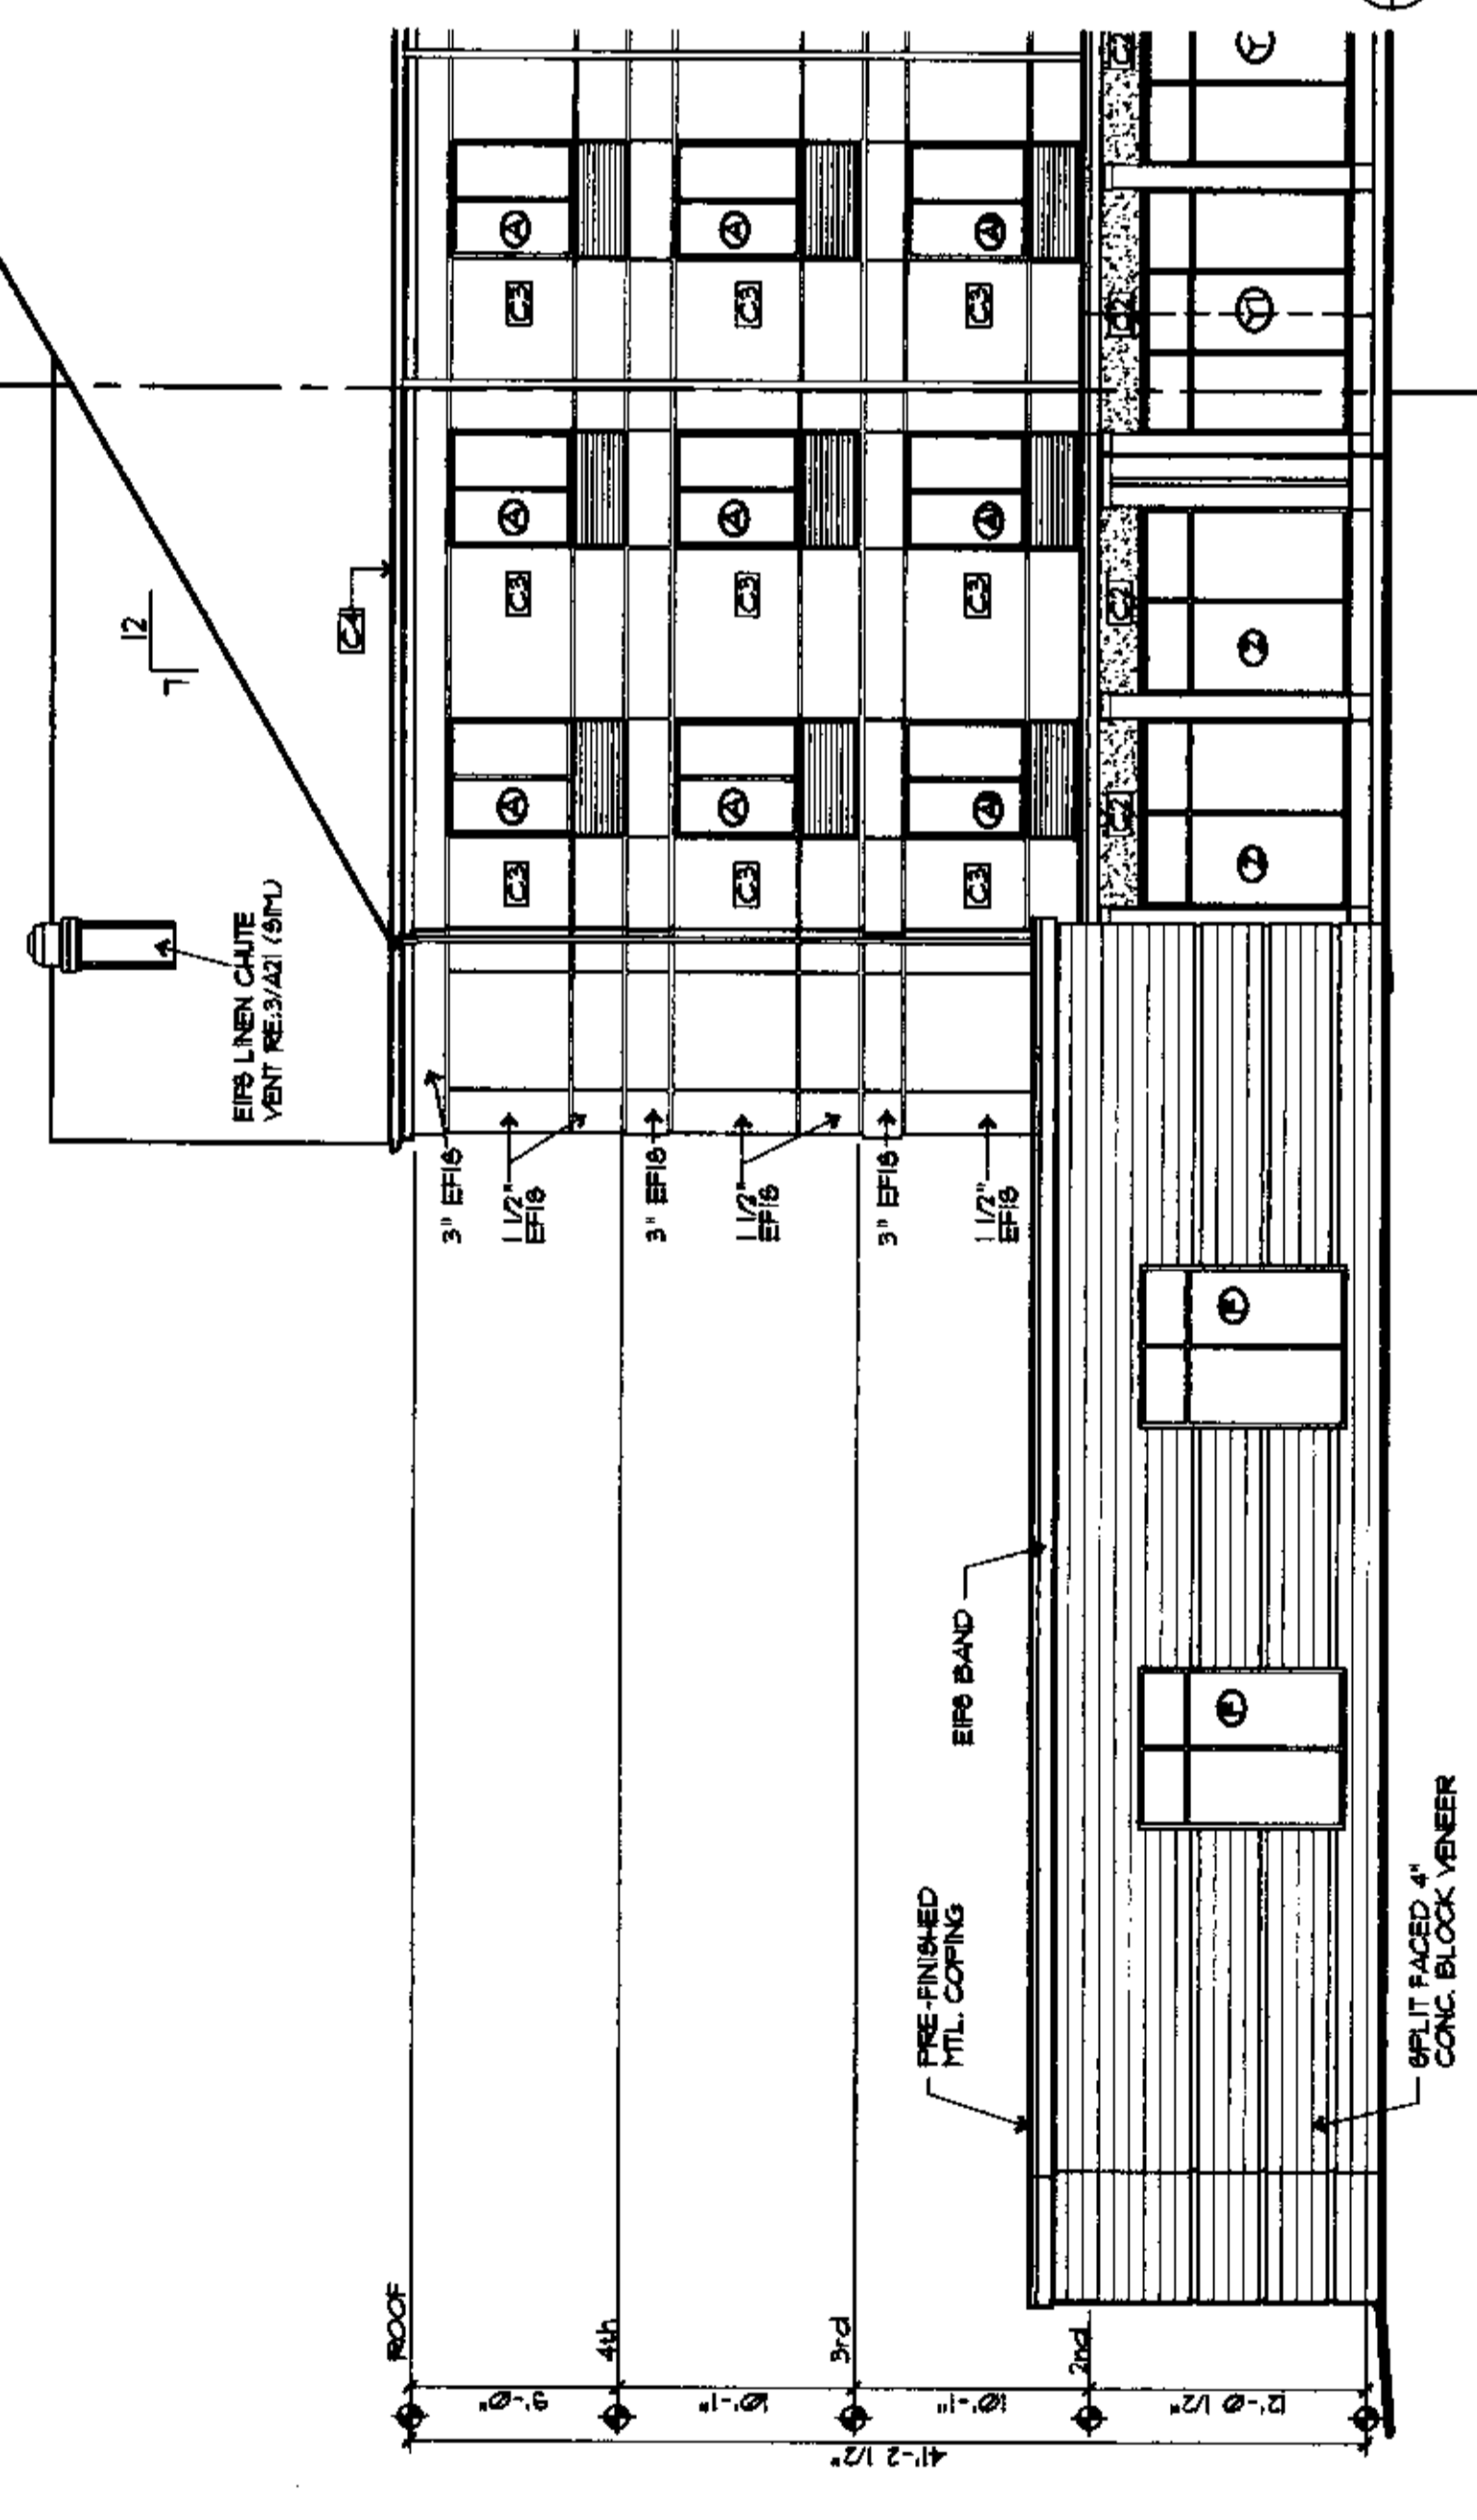

2 EAST ELEVATION
 SCALE: 1/8" = 1'-0"
A6

E.I.F.S. COLOR SCHEDULE

- 1 - VAN DYKE #10
- 2 - SPECTRUM BROWN #42
- 3 - HUSPER #574
- 4 - CHINA WHITE #60

NOTES

1. LETTERS FOR SPTS. WINDOW FRAMES, SILL, LOUVERS, STOREFRONT AND CORNERS TO MATCH CA- CHINA WHITE
2. CHANGE IN COLOR OCCURS ON INSIDE CORNER OF CONTROL JOINTS
3. COLORS ARE REFERENCED FROM "DRY-VIT" STANDARD COLORS
4. ALL EXTERIOR FLUSH DOORS AND FRAMES AND WINDOW FRAMES TO MATCH CA- CHINA WHITE UNLESS NOTED OTHERWISE
5. ALL GUTTERS TO BE PAINTED GS- HUSPER #574

CHANNEL LETTER SIGN (ILLUMINATED); HIGHLIGHTS SHOWN

