


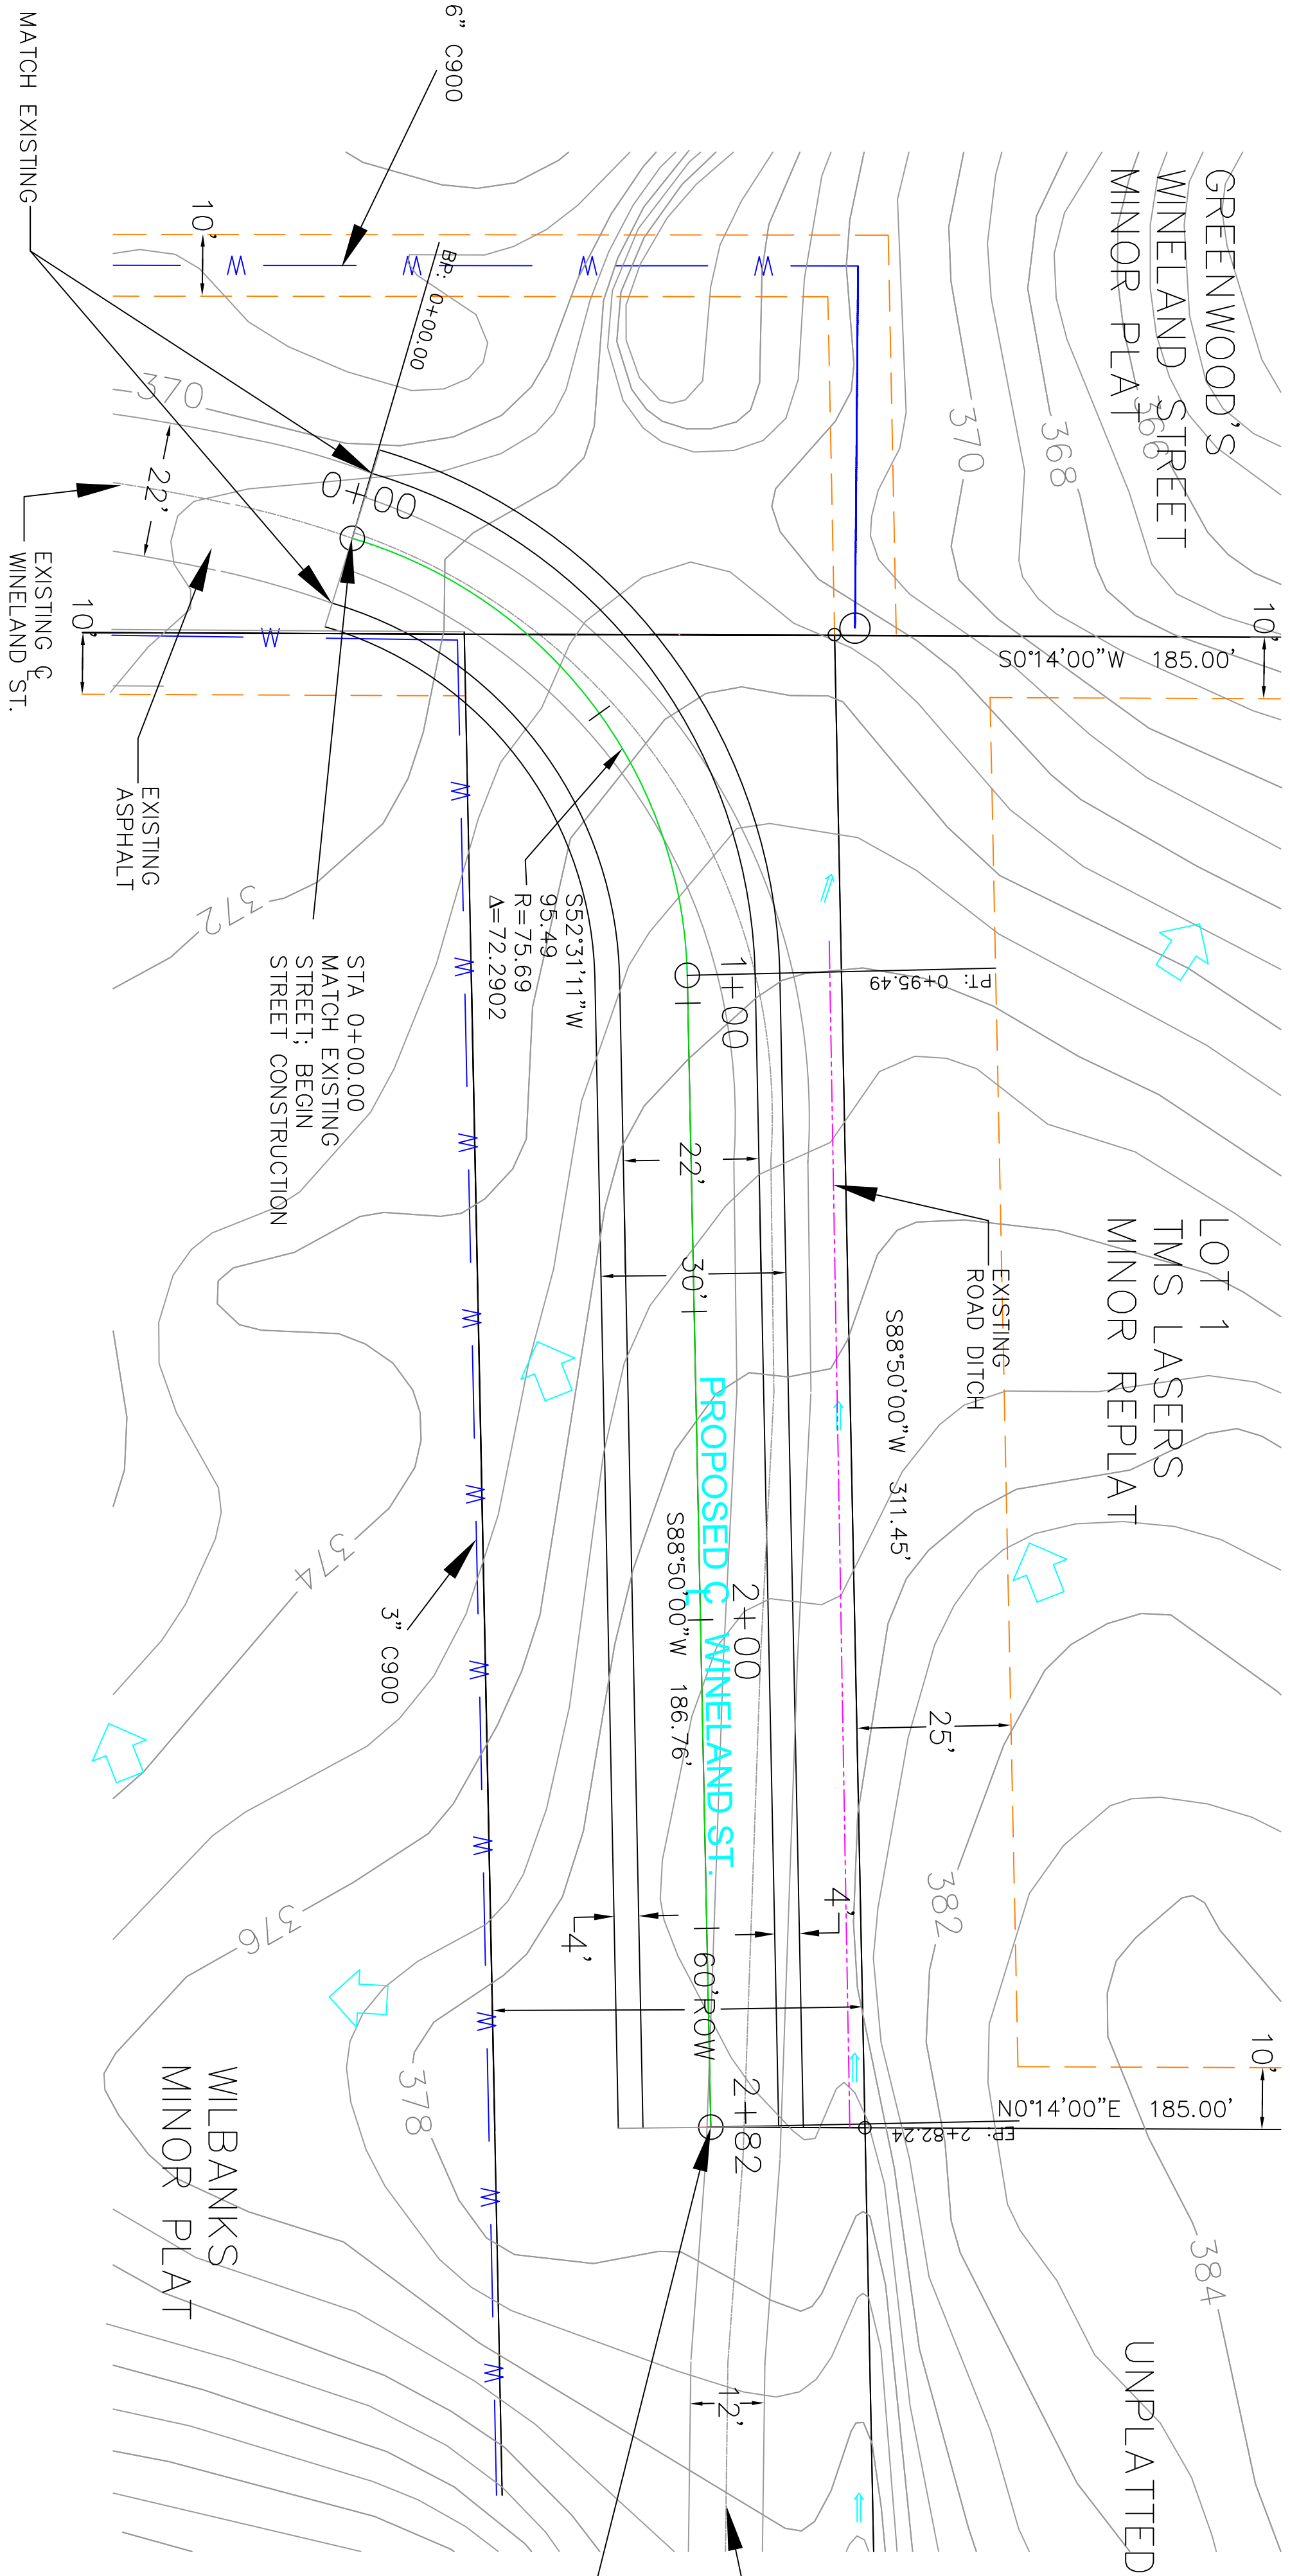
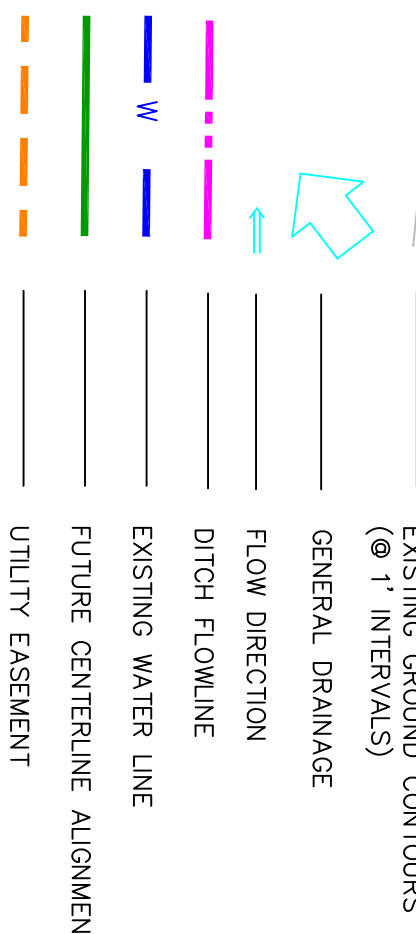


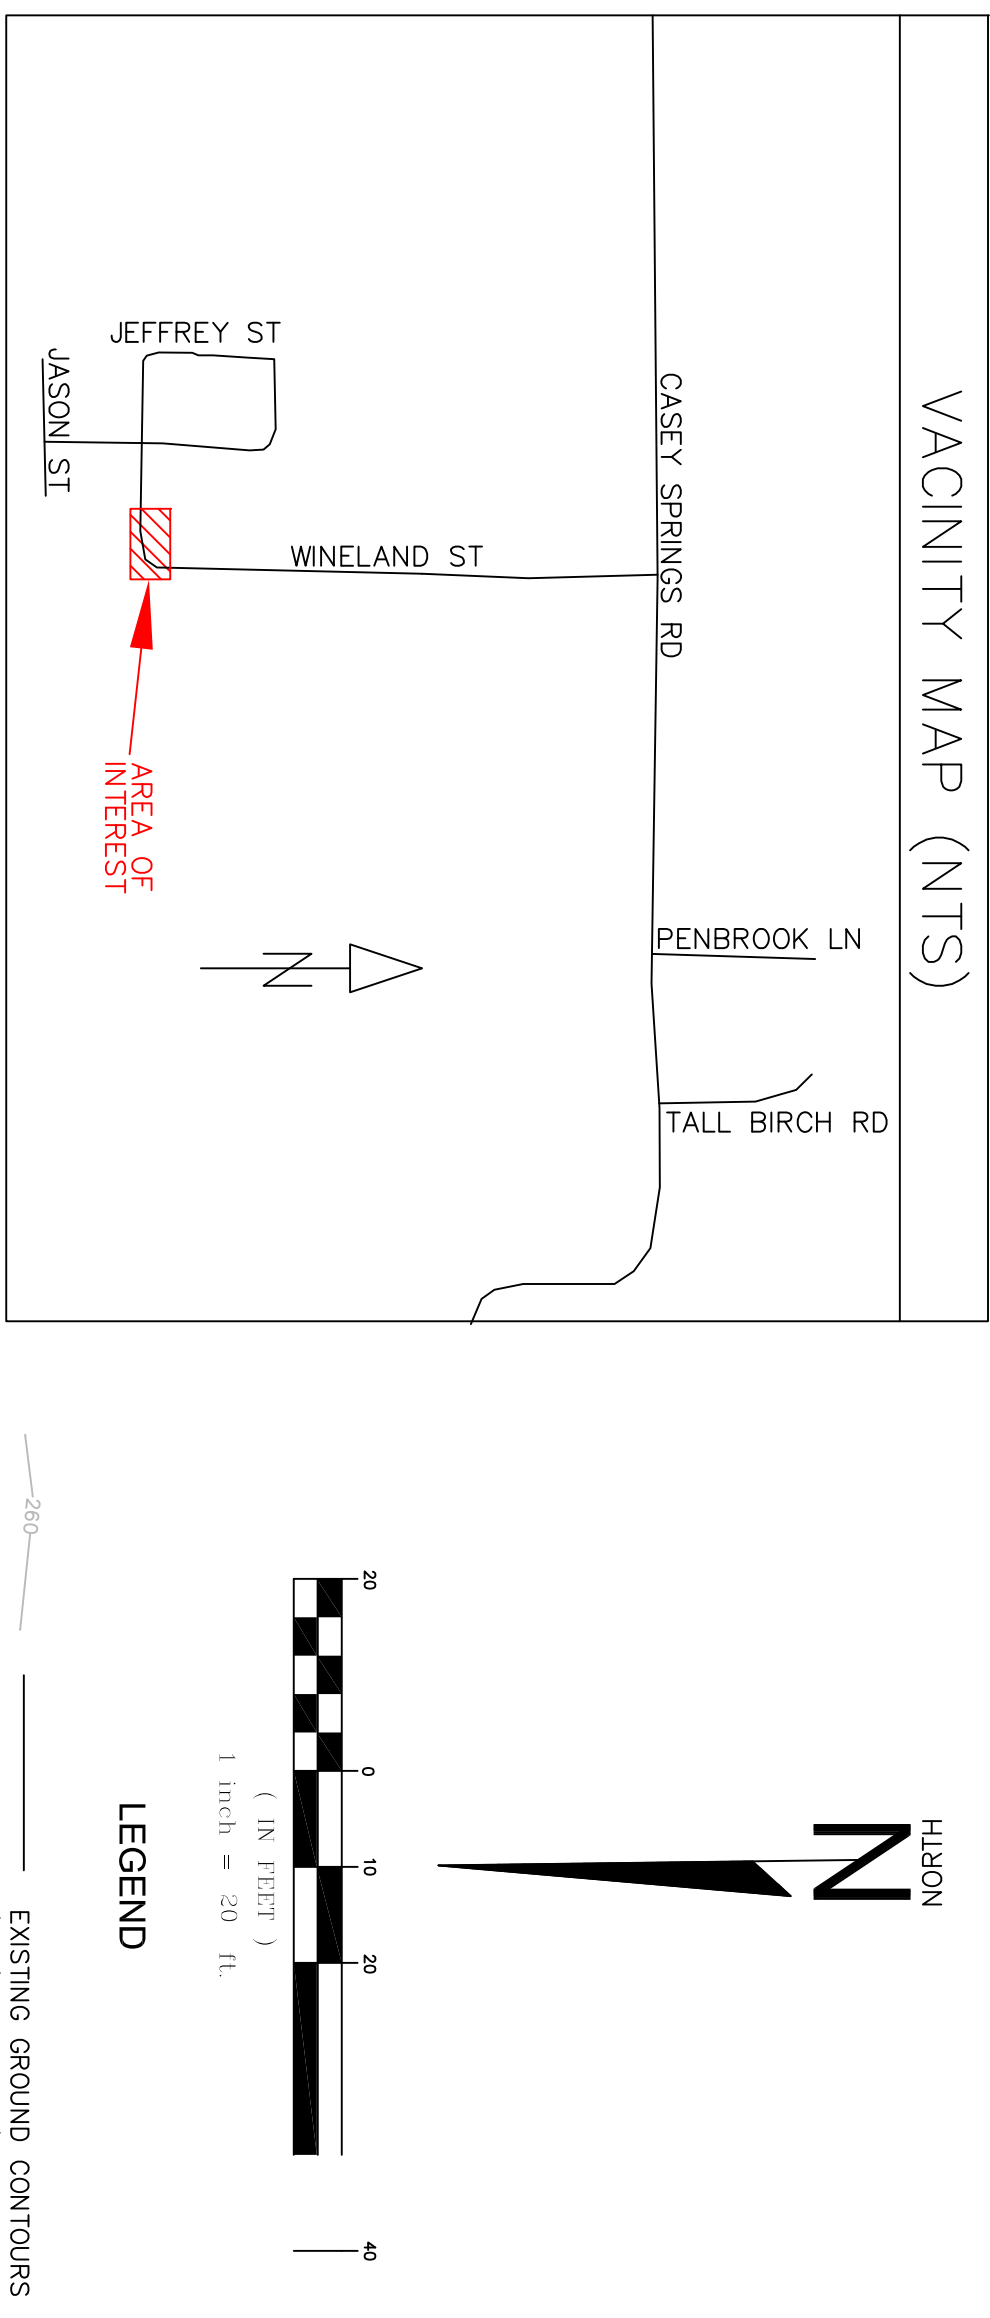


PLAN AND PROFILE - EXTENSION WINELAND ST.

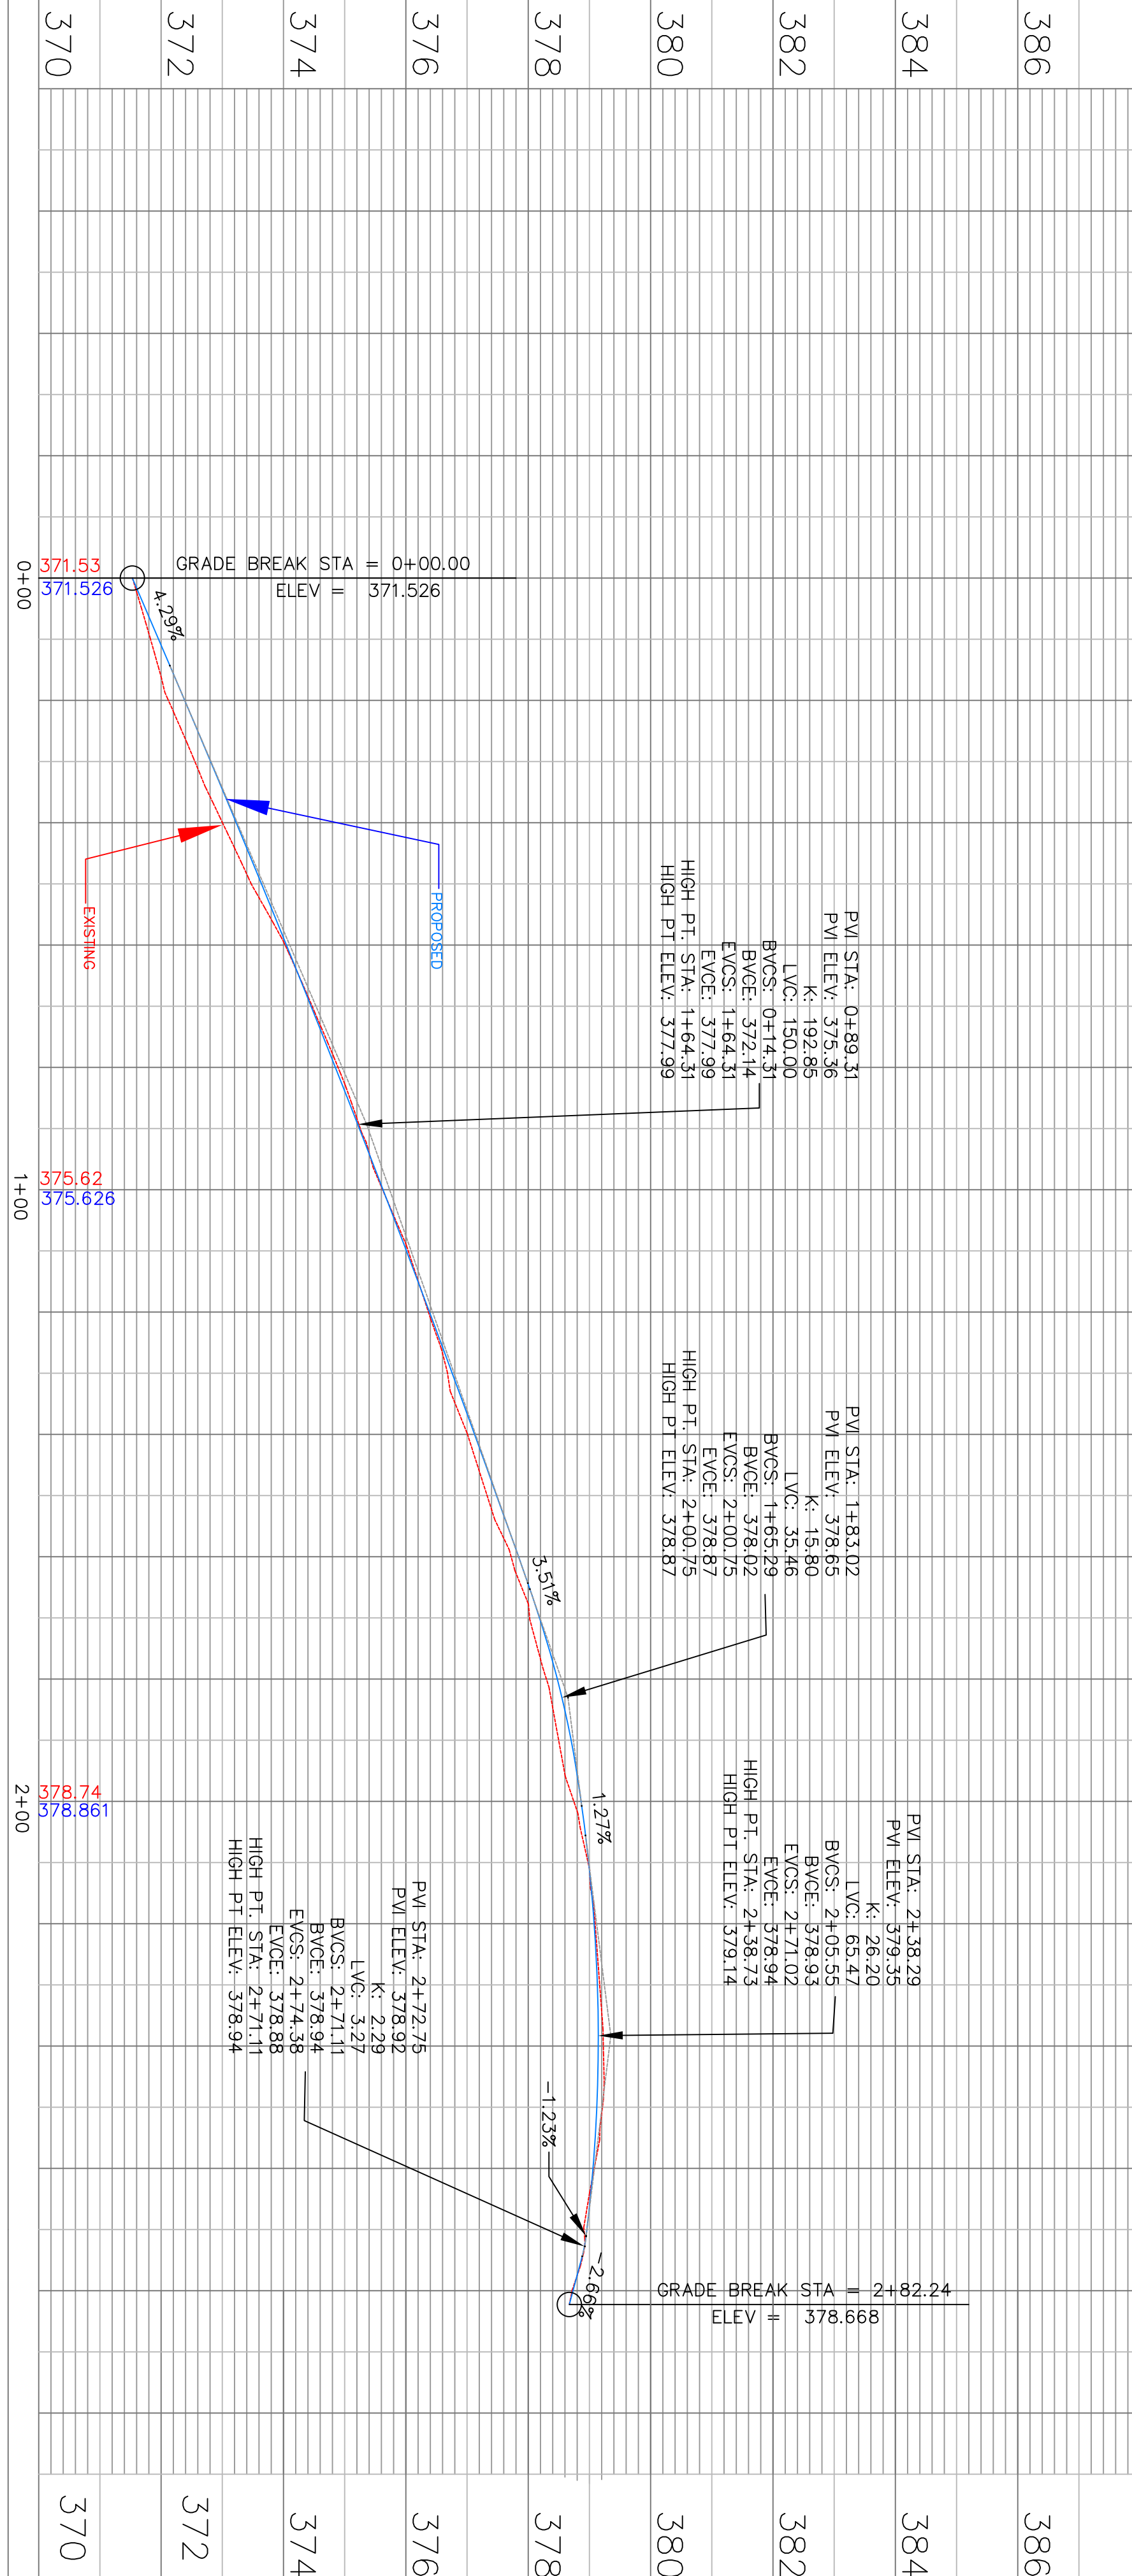

- NOTES
- HORIZONTAL CONTROL - MAD3, THIRD ORDER CLASS 1, ARKANSAS SPC NORTH ZONE
 - VERTICAL CONTROL - MAD 88, THIRD ORDER VERTICAL
 - OWNER INFORMATION: CHRIS DUCH, JONESBORO AR 72401
 - ENGINEER INFORMATION: MCALISTER ENGINEERING, 4506 STADIUM BLVD STE D, JONESBORO, AR 72404
 - PROPERTY IS LOCATED IN ZONE X, AS SHOWN BY FLOOD INSURANCE RATE MAP NUMBER 050048 PANEL 150C DATED SEPTEMBER 27, 1991.
 - PLACE CONSTRUCTION ENTRANCE/EXIT TO CONTROL, TRACKING OF SEGMENT ONTO ROADWAYS, STABILIZE ANY CUT SLOPE IMMEDIATELY WITH SEEDING, SPRIGGING, SODDING, OR OTHER APPROVED METHOD UPON COMPLETION TO PREVENT EROSION.
 - STABILIZE SLOPES GREATER THAN 3:1 WITH TERRACED LANDSCAPING, RIPRAP, GEGRID, RETAINING WALL, PAVING OR OTHER ARCHITECT/ENGINEER APPROVED METHOD.
 - SOIL TYPE: MEAPHS SILT LOAM, 12 TO 40% SLOPES (TYPE B)
 - MINIMUM REQUIRED ZONING SETBACKS: RESIDENTIAL (R1) - STREET SETBACK - 25' SIDE SETBACK - 10' REAR SETBACK - 25'

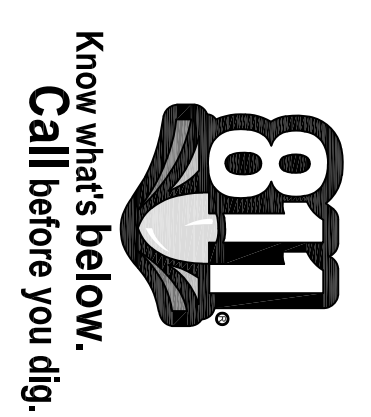

DETAILS

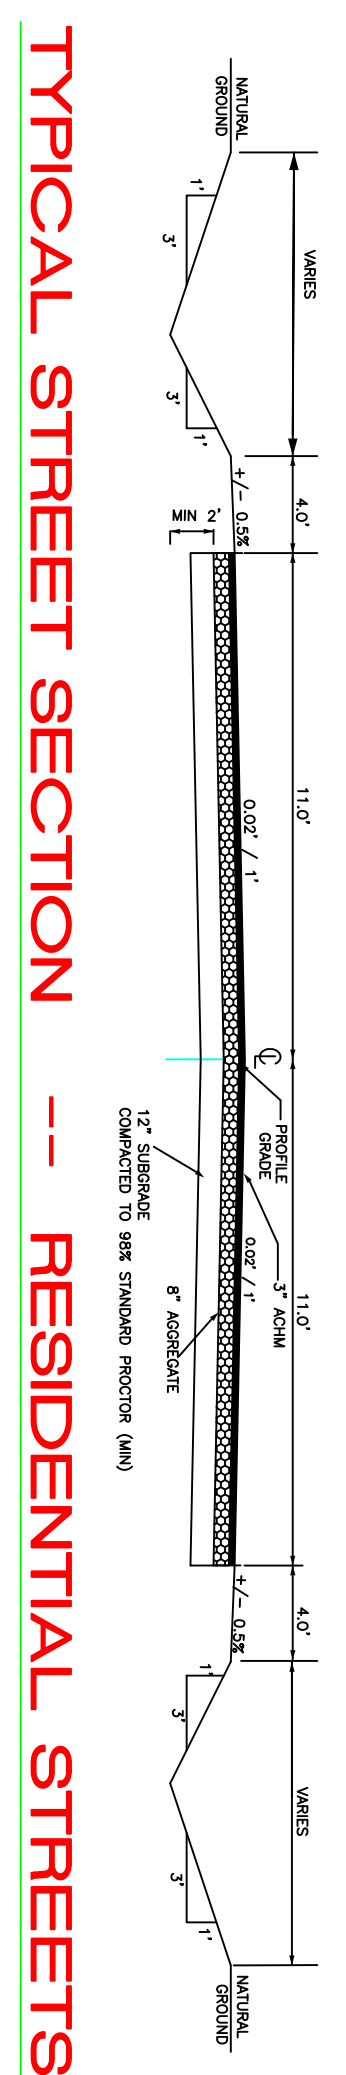

TYPICAL STREET SECTION -- RESIDENTIAL STREETS

SCALE: HORIZONTAL SCALE: 1" = 20' VERTICAL SCALE: 1" = 20'

© Copyright 2020 MCALISTER ENGINEERING

DATE	REVISION	BY

CLARENCE W. "MAC" MCALISTER, PE, PS

JOB NO. 20101557 SHEET 1 / 1

WINELAND ST. EXTENSION

MCALISTER ENGINEERING, PLLC
CIVIL ENGINEERING AND LAND SURVEYING

4506 STADIUM BLVD STE D
JONESBORO, AR 72404
870-931-1420

DRAWN BY: TM CHECKED BY: CM
SCALE: 1" = 20' DATE: 24SEPT20
CAD FILE DUCHSITE.DWG
DWG REF. 04E-14N-33