



? STADIUM BLVD.(ARKANSAS HWY N. 1)

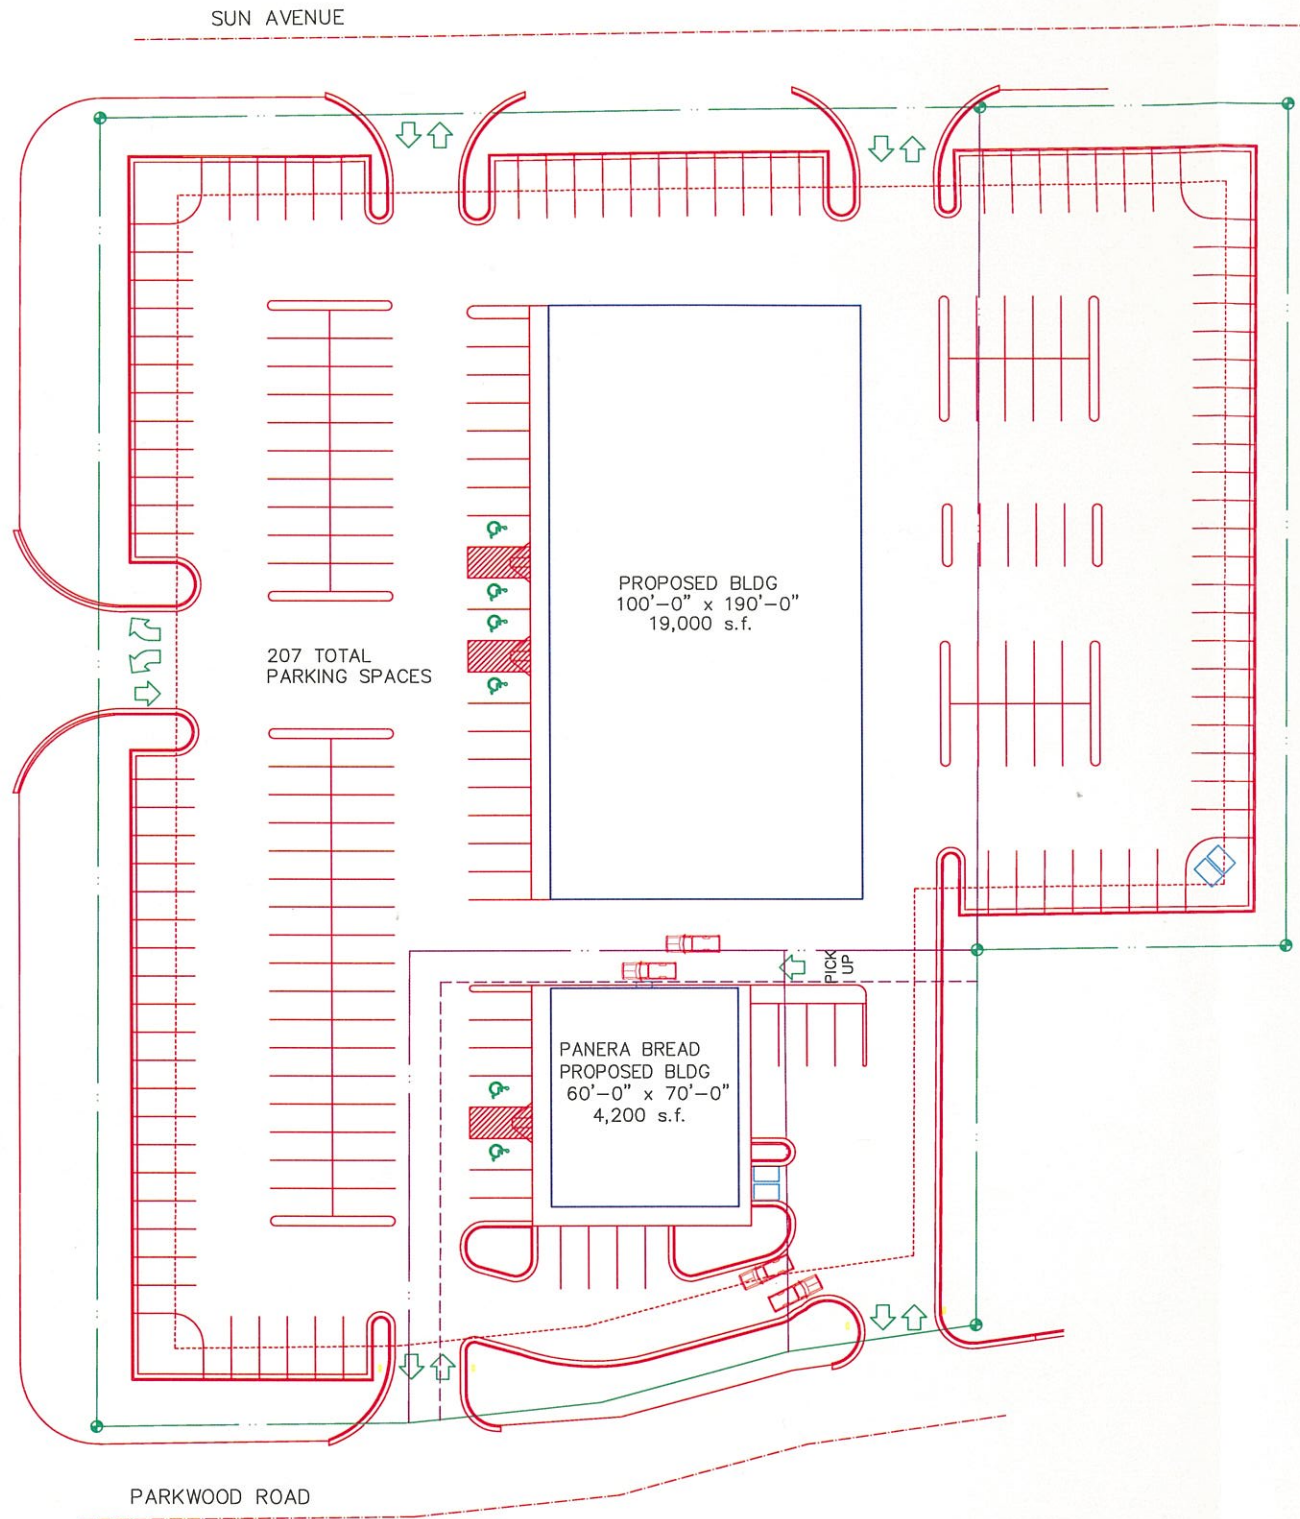

SITE PLAN
1" = 30'-0"

NOTE: NO FAST FOODS GOING ON SITE.

PROJECT LOCATION

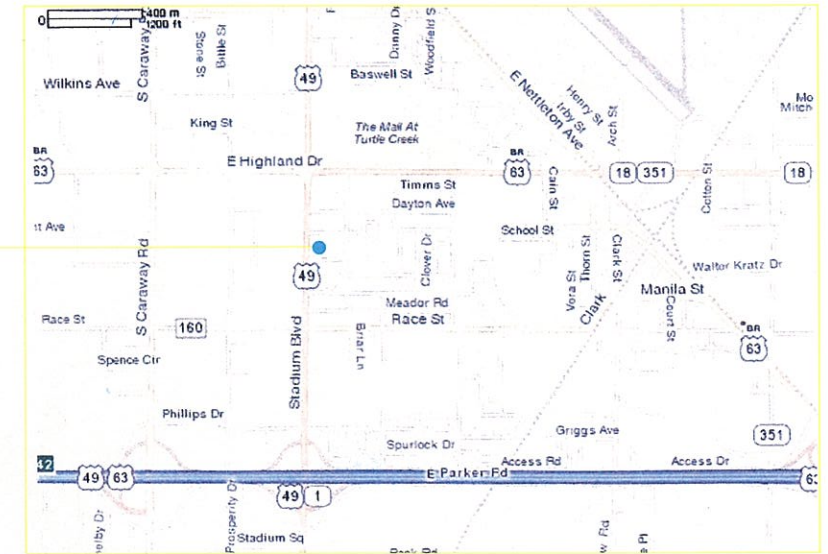

VICINITY MAP
NO SCALE



PANERA BREAD STAND ALONE
NO SCALE