



PRE-K NORTH ADDITION AND RENOVATIONS
JONESBORO PUBLIC SCHOOLS

210 EAST JOHNSON AVENUE, JONESBORO, ARKANSAS

REVISIONS TO BE SUBMITTED BY CONTRACTOR FOR REVISIONS TO BE MADE. ALL REVISIONS TO BE MADE BY CONTRACTOR FOR APPROVAL BY ARCHITECT.



COOPER MIXON
ARCHITECTS

500 WEST 24th STREET # 700
JONESBORO, AR 72401

PROJECT NO. Z211

PROJECT NAME

PRE-K NORTH ADDITION AND RENOVATIONS


DATE 03-02-2023

CONTENTS

ARCHITECTURAL SITE PLAN

SHEET NUMBER

AS101

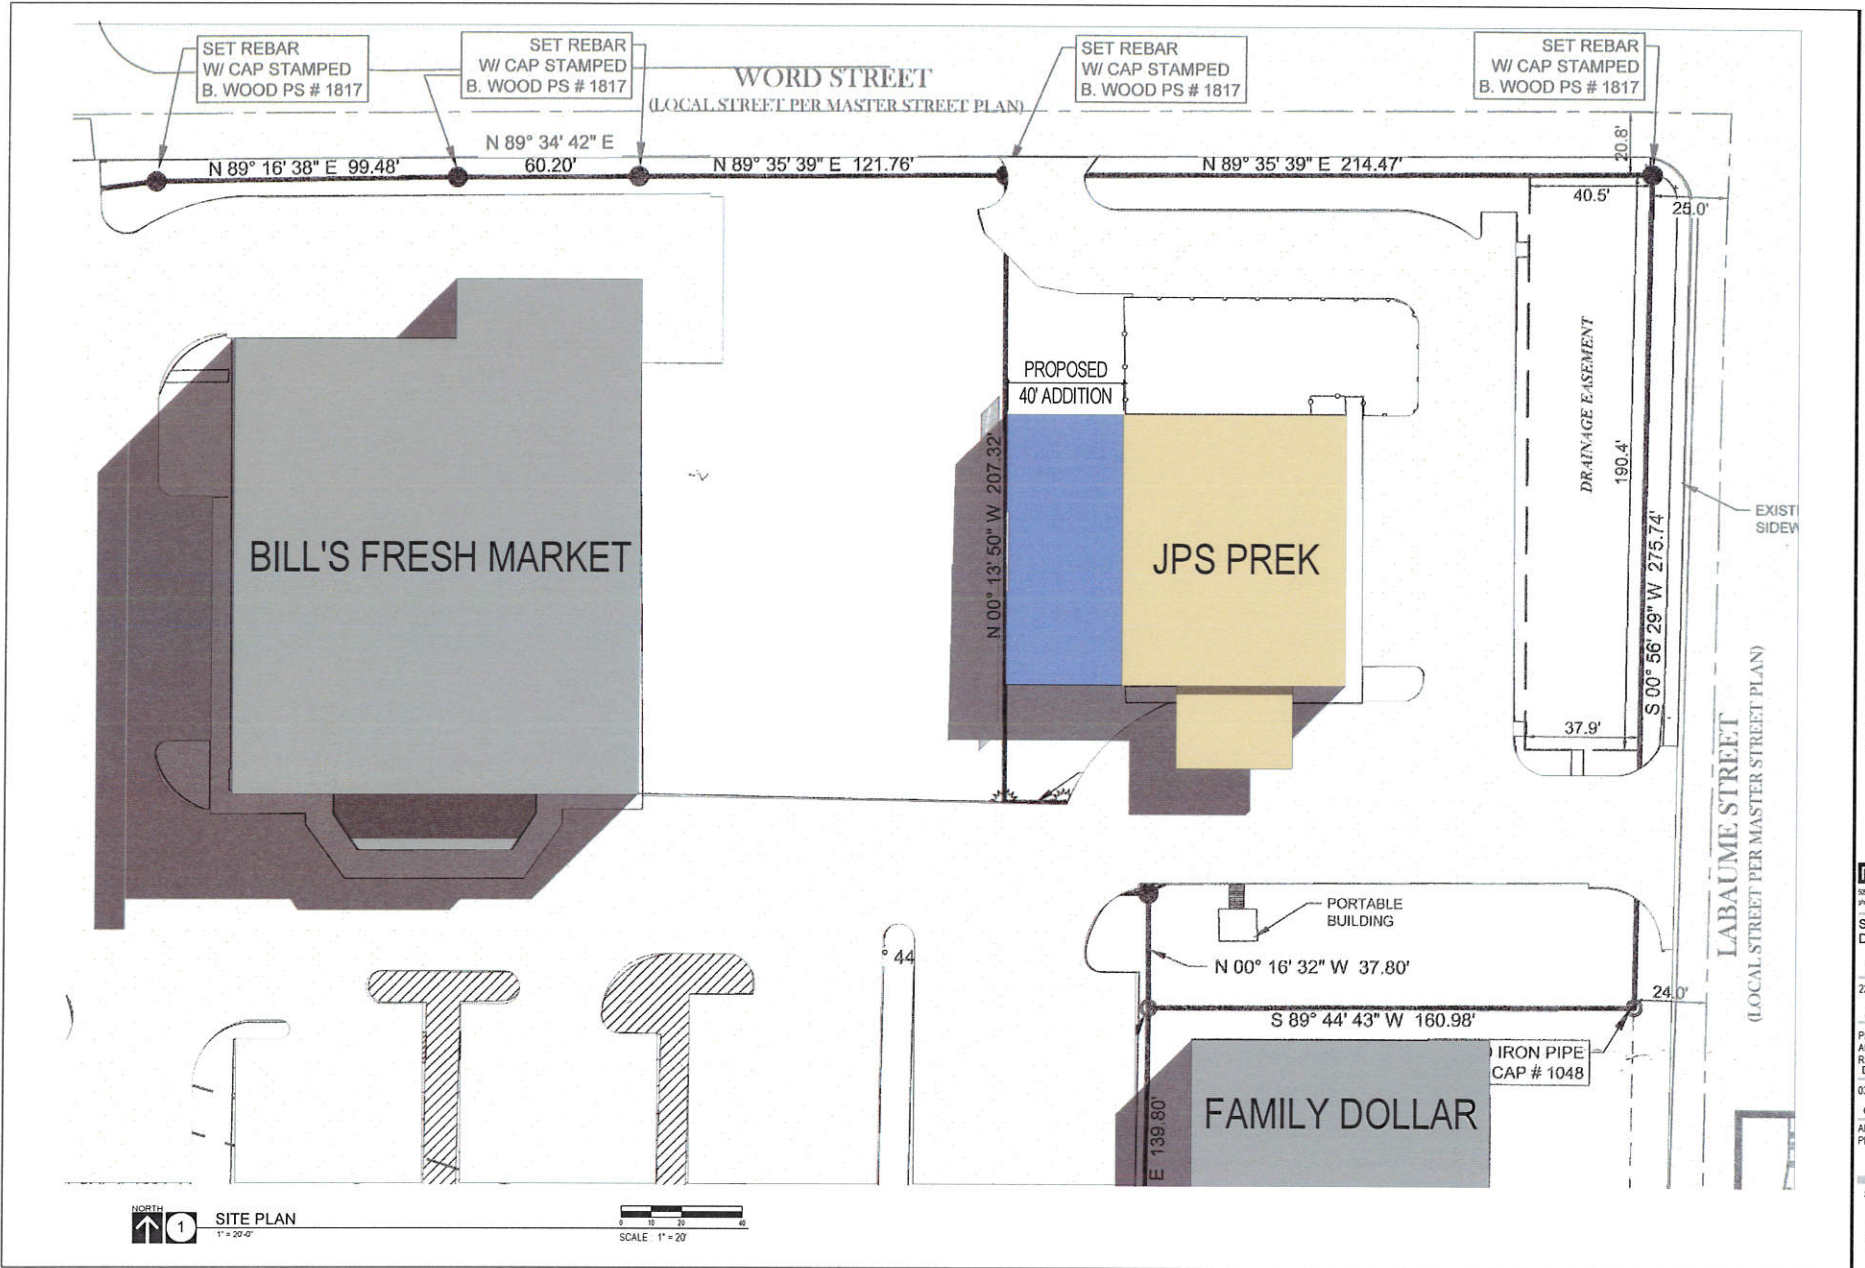

NORTH
1 SITE PLAN
1" = 20'-0"

SCALE 1" = 20'

3/2/2023 2:23:50 AM