


RENOVATIONS FOR  
**FRATERNAL ORDER OF POLICE**  
JONESBORO

CIVIL

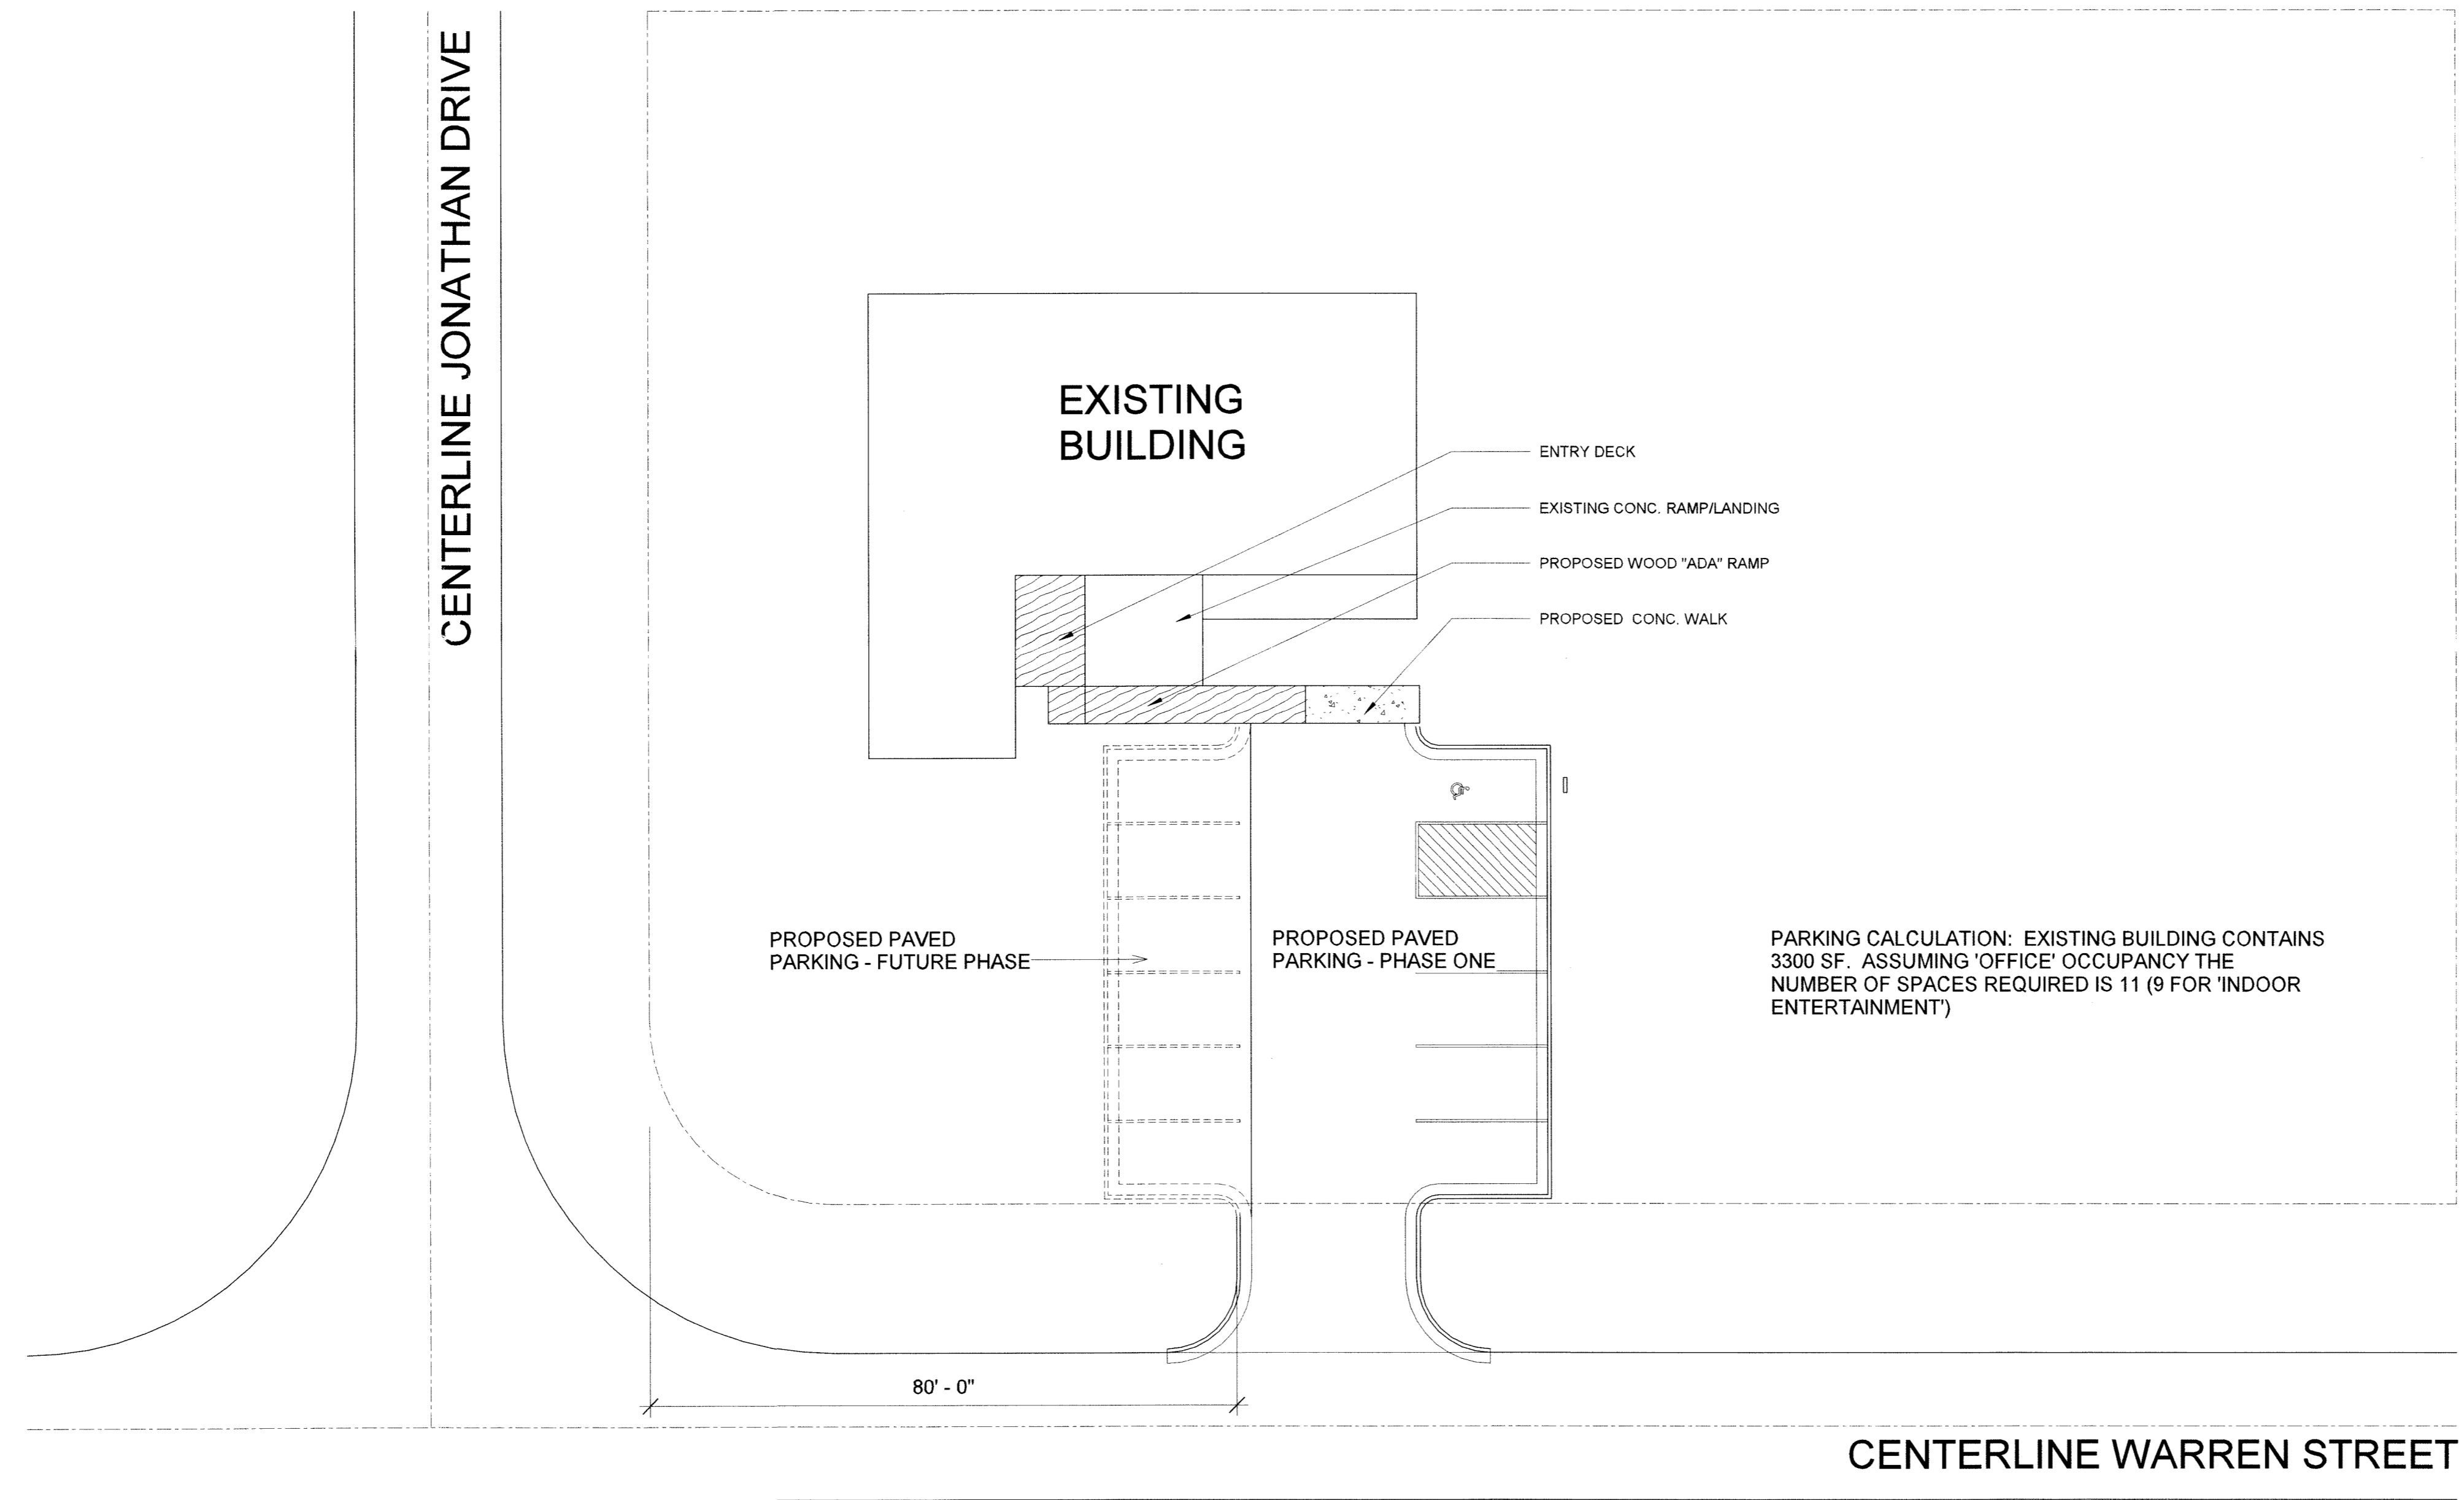

**SITE PLAN**  
1/16" = 1'-0" 1



Copyright © 2010 by  
Stuck Associates Architects  
All Rights Reserved

Submittal Date  
Submitted  
**CONDITIONAL USE**  
SUBMITTAL  
12-17-10

Revision Checked:	Revision Checked:	Revision Checked:	Project Number MKTG	Scale 1/16" = 1'-0"
----------------------	----------------------	----------------------	------------------------	------------------------

Sheet Number  
**C001**