



LEFT SIDE ELEVATION  
SCALE: 1/4" = 1'-0"

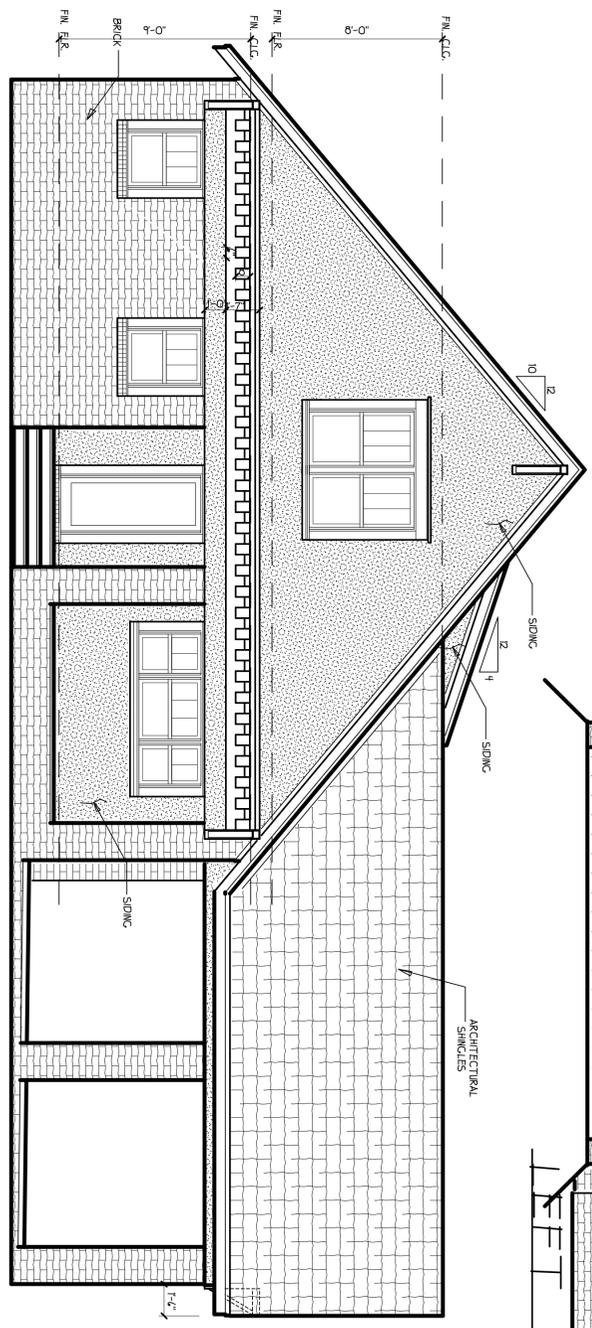

REAR ELEVATION  
SCALE: 1/4" = 1'-0"



FRONT ELEVATION  
SCALE: 1/4" = 1'-0"

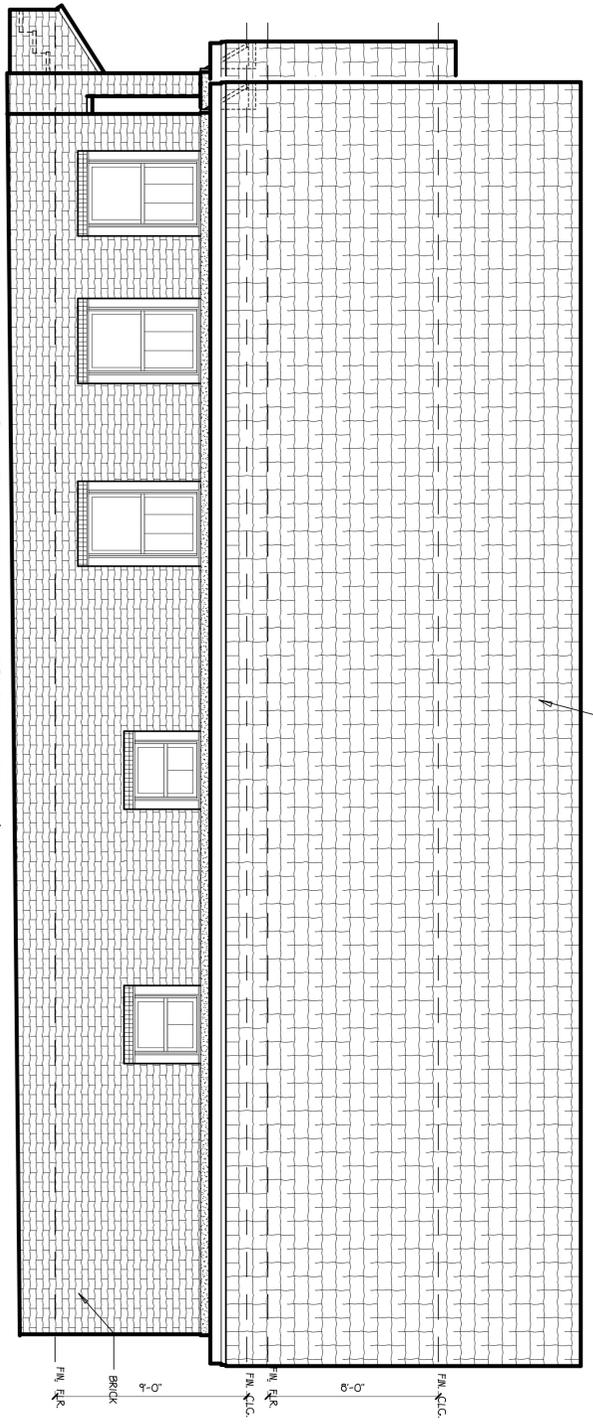

RIGHT SIDE ELEVATION  
SCALE: 1/4" = 1'-0"

| REVISIONS | BY |
|-----------|----|
| 2/3/22    |    |
|           |    |
|           |    |

PROJECT: 21075 ORR  
 Artistic Designer Solutions, Inc  
 P.O. BOX 1841 Jonesboro Ar. 72403 870-935-9700

DRAWN: Dan Mathx  
 DATE: AS NOTED  
 SCALE: AS NOTED  
 JOB NO.:  
 SHEET  
 A-1  
 OF SHEETS