


PRELIMINARY
NOT FOR CONSTRUCTION

- LEGEND**
- EXISTING FENCE.....
 - STORM DRAIN.....
 - EXISTING PUMP LOCATION (PUMP TANKS IN IMMEDIATE VICINITY).....
 - MONITORING WELL.....
 - TRACT TO TRANSFER TO JCS.....
 - TRACT TO TRANSFER TO SOUTHERN BANK.....
 - EXISTING BUILDINGS.....

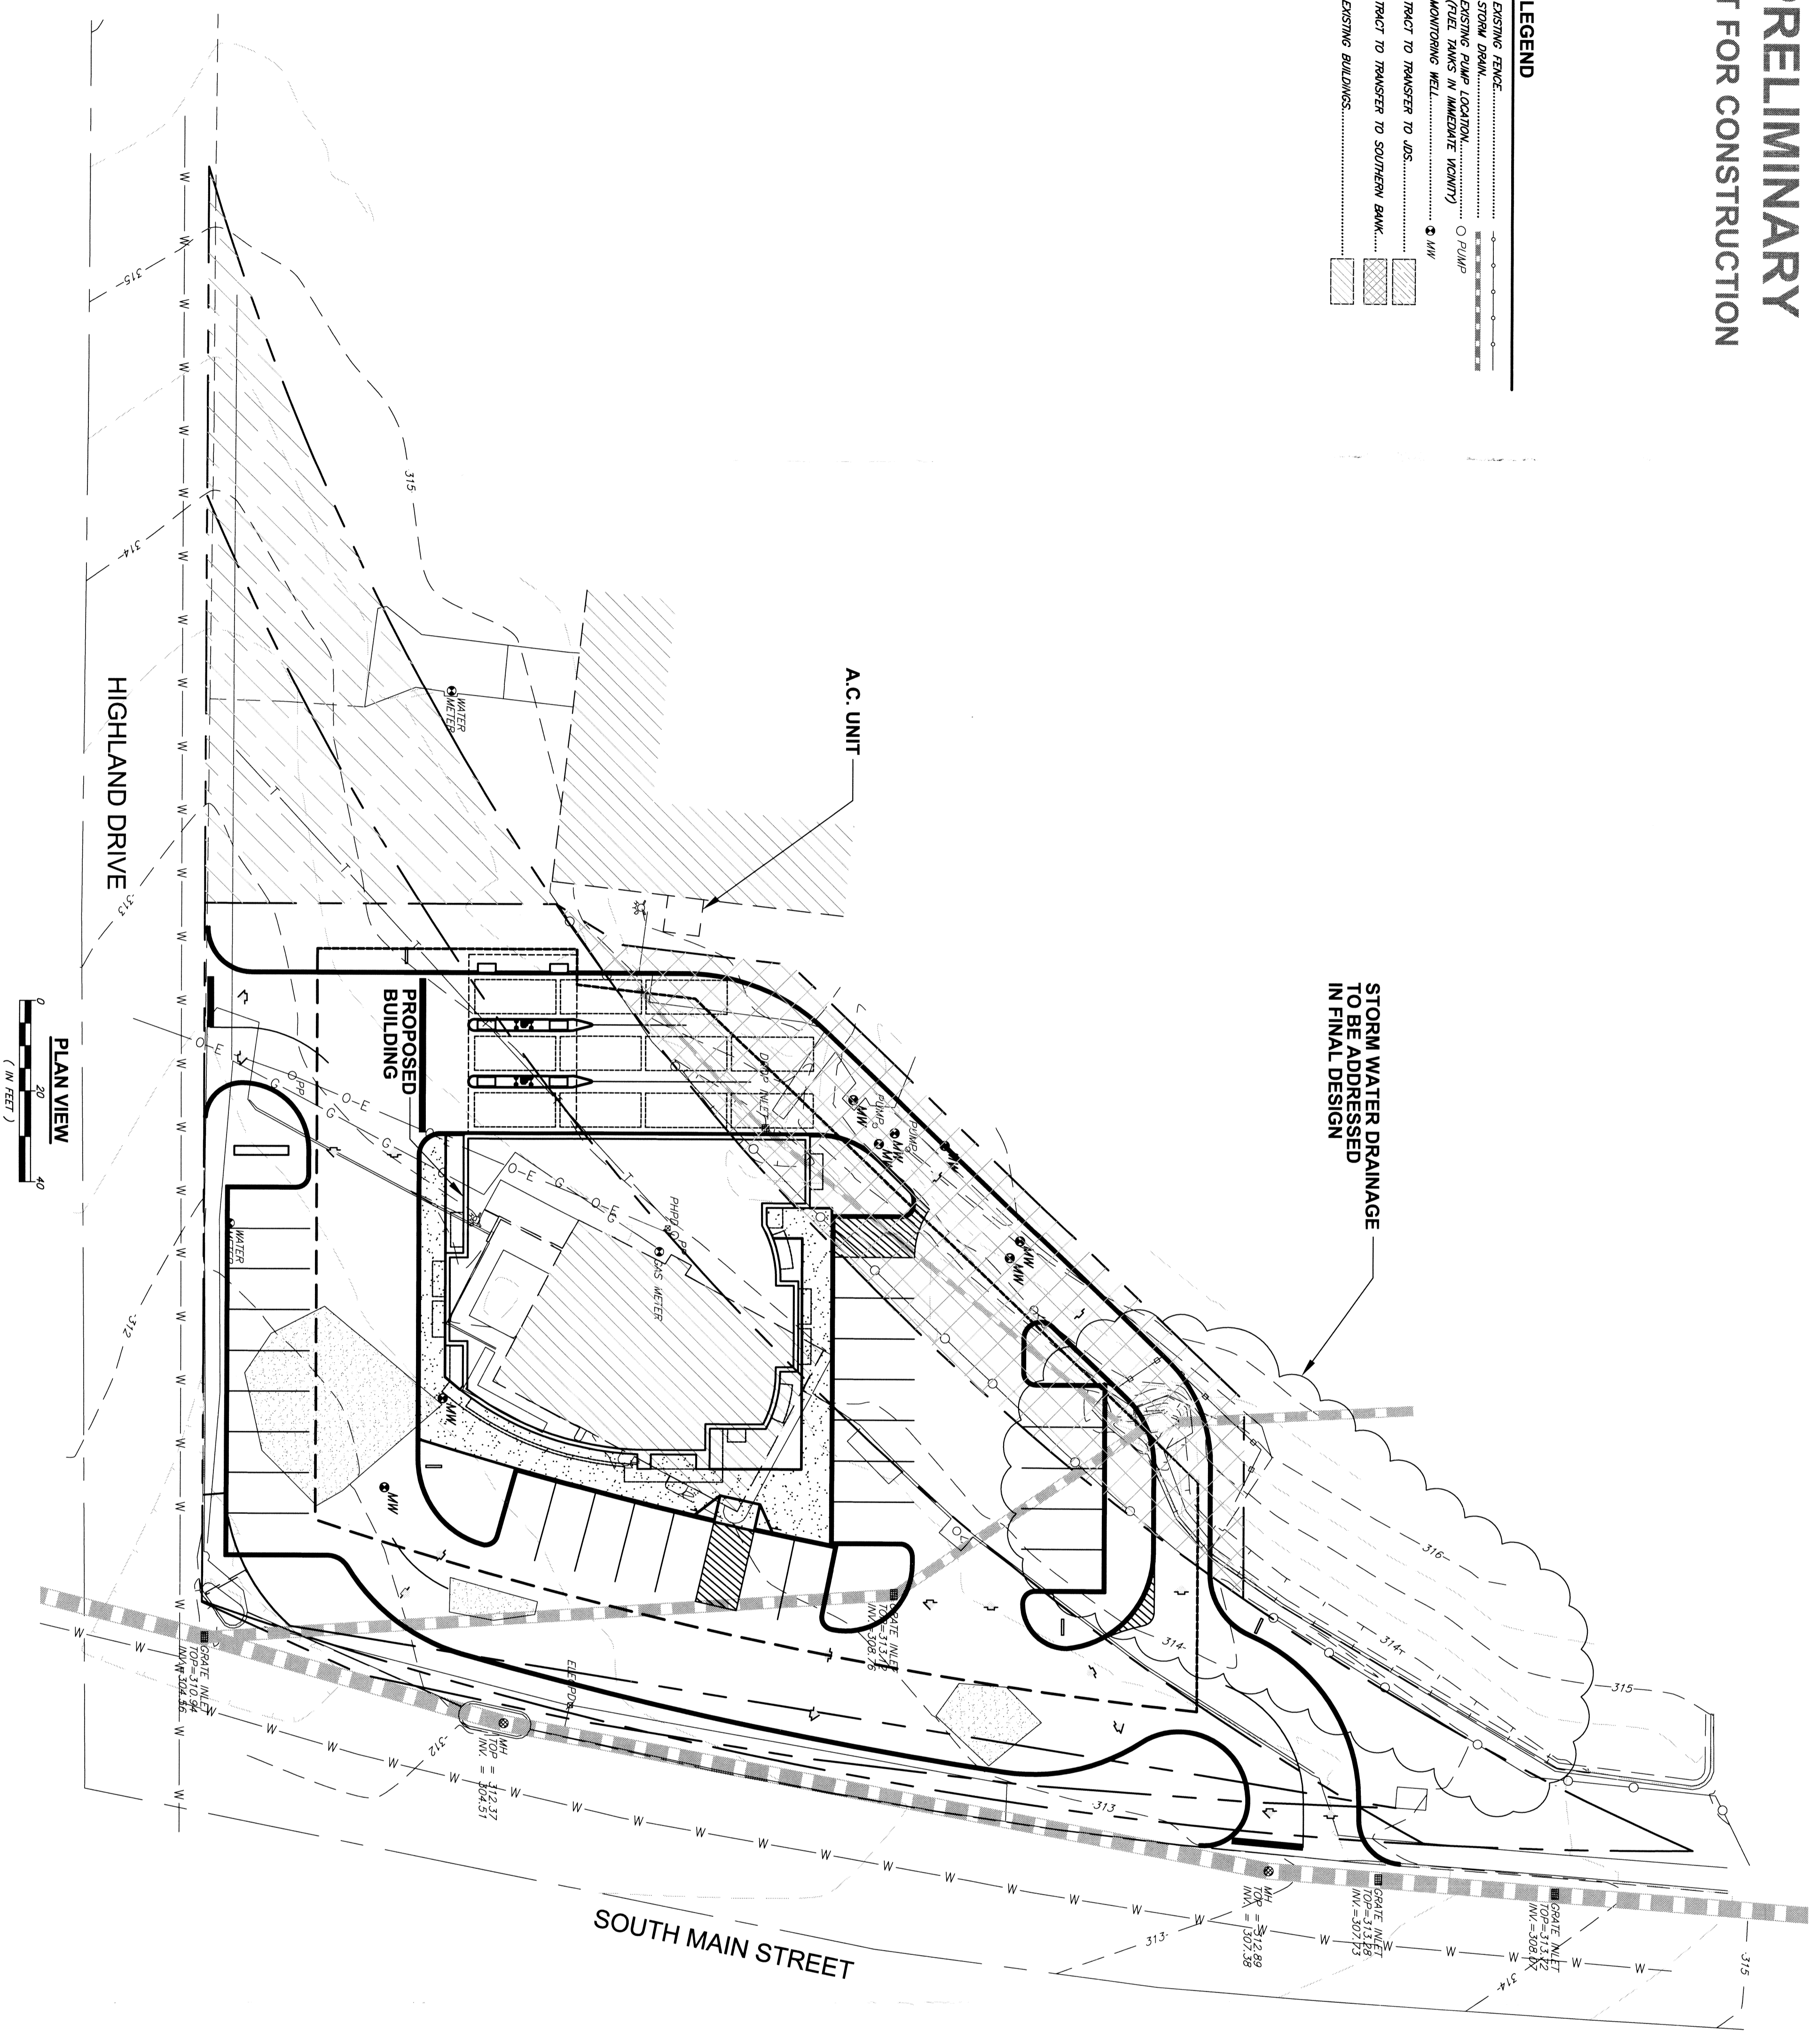

PRELIMINARY
NOT FOR CONSTRUCTION

REVIEW COPY: April 9, 2012

NOT FOR CONSTRUCTION

SOUTHERN BANK - JONESBORO
JONESBORO, ARKANSAS

PRELIMINARY SITE PLAN

PROJECT #: P110157
DRAWING #: N/A
SHEET: 1

SMITH & CO. ENGINEERS
AN EMPLOYEE OWNED COMPANY
901 VINE STREET, P.O. BOX 72
POPLAR BLUFF, MISSOURI 63902
(573) 785-9621 FAX: (573) 785-2651 WWW.SHSMITHCO.COM

CIVIL ENGINEERING • SURVEYING • ENVIRONMENTAL & GEOTECHNICAL SERVICES • MATERIAL TESTING

SURVEYED BY: N/A DATE: 11/11
DESIGNED BY: JML DATE: 4/12
DRAWN BY: N/A DATE: 4/12
CHECKED BY: JML DATE: 4/12
FIELD BOOK: N/A

0 10 20
THIS BAR WILL MEASURE 1" WHEN PRINTED AT FULL SCALE.

NO.	REVISIONS	DATE	BY	APP.

SEAL:

S.H. SMITH & COMPANY
MO. CERT. # E-416-D