


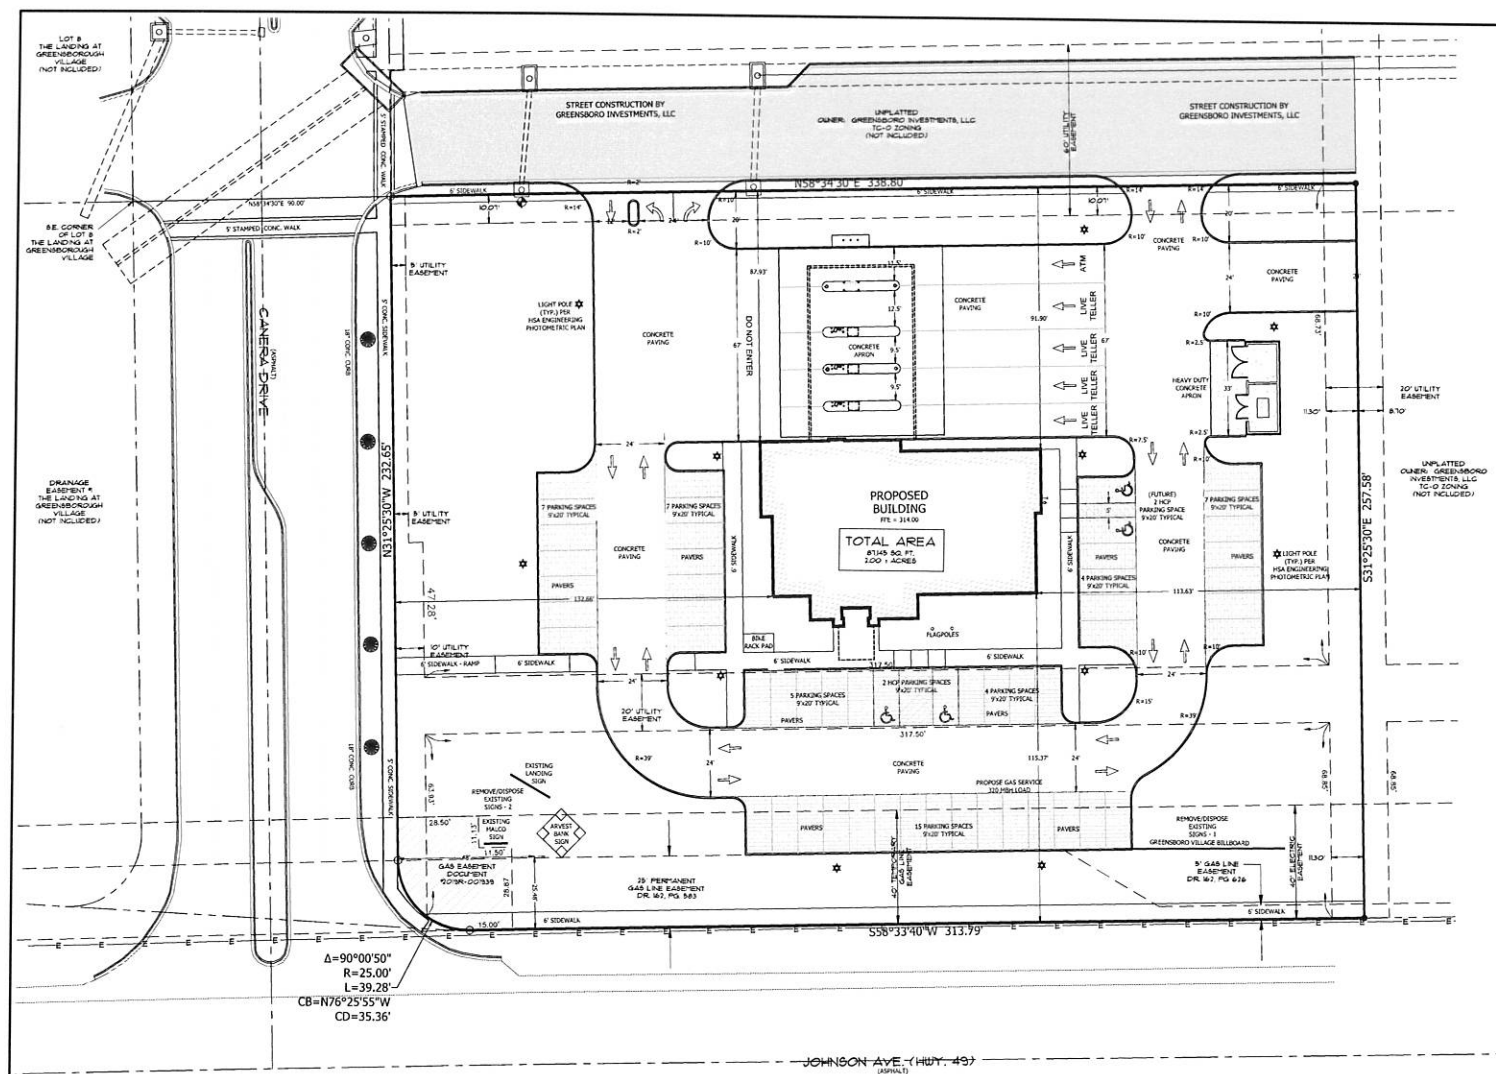

LEGEND

- CONCRETE PAVING
- HEAVY DUTY CONCRETE

SITE NOTES

- ALL DIMENSIONS ARE TO THE FACE OF CURB, UNLESS OTHERWISE NOTED.
- ALL CURB RETURN RADIUS SHALL BE 5' UNLESS OTHERWISE NOTED.
- PROJECT SITE IS CURRENTLY VACANT COMMERCIAL.
- THROUGHOUT ALL EXCAVATION ACTIVITIES, POSITIVE DRAINAGE SHALL BE MAINTAINED WITHIN FLOODPLAIN AREAS OF 1.5% OR GREATER AND SURFACE DRAINAGE GENERALLY IN THE DIRECTION PROVIDED BY EXISTING TOPOGRAPHY.
- WORK SHALL PROGRESS IN SUCH A MANNER AS TO ALLOW THE EXISTING VEGETATION TO REMAIN AS LONG AS POSSIBLE, CONSISTENT WITH THE SCOPE OF WORK.
- ALL ACCESSIBLE ROUTES SHALL HAVE A MAXIMUM CROSS SLOPE OF 2.0%. ALL ACCESSIBLE PARKING SPACES SHALL HAVE A MAXIMUM SLOPE OF 0.1% IN ALL DIRECTIONS.
- REMOVE AND DEPOSE OF ALL DEBRIS AND OTHER MATERIAL AS SHOWN IN ACCORDANCE WITH ALL LOCAL, STATE AND/OR FEDERAL REGULATIONS.
- ACCESS ALONG ROADWAY SHALL BE MAINTAINED AT ALL TIMES. CONSTRUCTION IN CITY, COUNTY OR STATE RIGHT OF WAY SHALL BE COORDINATED WITH THE RESPECTIVE AUTHORITY.
- TAKE ALL PRECAUTIONS NECESSARY TO AVOID PROPERTY DAMAGE TO ADJACENT PROPERTIES. THE CONTRACTOR SHALL GIVE AFFECTED PROPERTY OWNERS SUFFICIENT NOTICE PRIOR TO CONSTRUCTION OPERATIONS.
- PARKING REQUIREMENTS:
BANK: 1 SPACE PER 300 SQ. FT.
BUILDING: 1 SPACE PER 300 SQ. FT. @ 300 SQ. FT.
PARKING PROVIDED: 18 SPACES
- TRAFFIC IMPACT STATEMENT:
BANK - DRIVE IN
BANK FLOOR AREA: 1,232 S.F.
ITE UNIT OF MEASURE: 1,000 G.P.A.
ITE FACTOR: 1.54 (METS) @ 0.45 TRIPS PER UNIT
28 TRIPS (PEAK PM HOUR)
PROPOSED USE ENTITLED TO A "PASSBY" TRIP REDUCTION OF 10% IF LESS THAN 1,000 S.F.,
WITH 7' LESS THAN 1,000 S.F.,
ADJUSTED TRIP PM HOUR = 41 TRIPS

SITE INCLUDED IN 2018 UPDATED TRAFFIC STUDY
GREENSBORO VILLAGE.
PROPOSED SITE IS CONSISTENT WITH 2018 USE - BANK.

ARVEST BANK OPERATIONS, INC.
GREENSBORO VILLAGE
910 CANERA DRIVE
JONESBORO, ARKANSAS

ASSOCIATED
ENGINEERING, LLC
CIVIL ENGINEERING & LAND SURVEYING
LAND PLANNING
100 SOUTH CHURCH STREET • S.O. BOX 1442
JONESBORO, AR 72403
PH: 870-932-3744 • FAX: 870-932-1583



NO.	DESCRIPTION	DATE

SITE PLAN

DATE: 02/05/2021 DRAWN: CCM
CADD FILE: 3117540P CHECKED: JHE
CADD: BHEET
SCALE: 1" = 20'



© Copyright 2021 ACTEC