



FRONT ELEVATION

SCALE: 1/4" = 1'-0"




REAR ELEVATION

SCALE: 1/4" = 1'-0"



RIGHT / SIDE ELEVATION


SCALE: 1/4" = 1'-0"

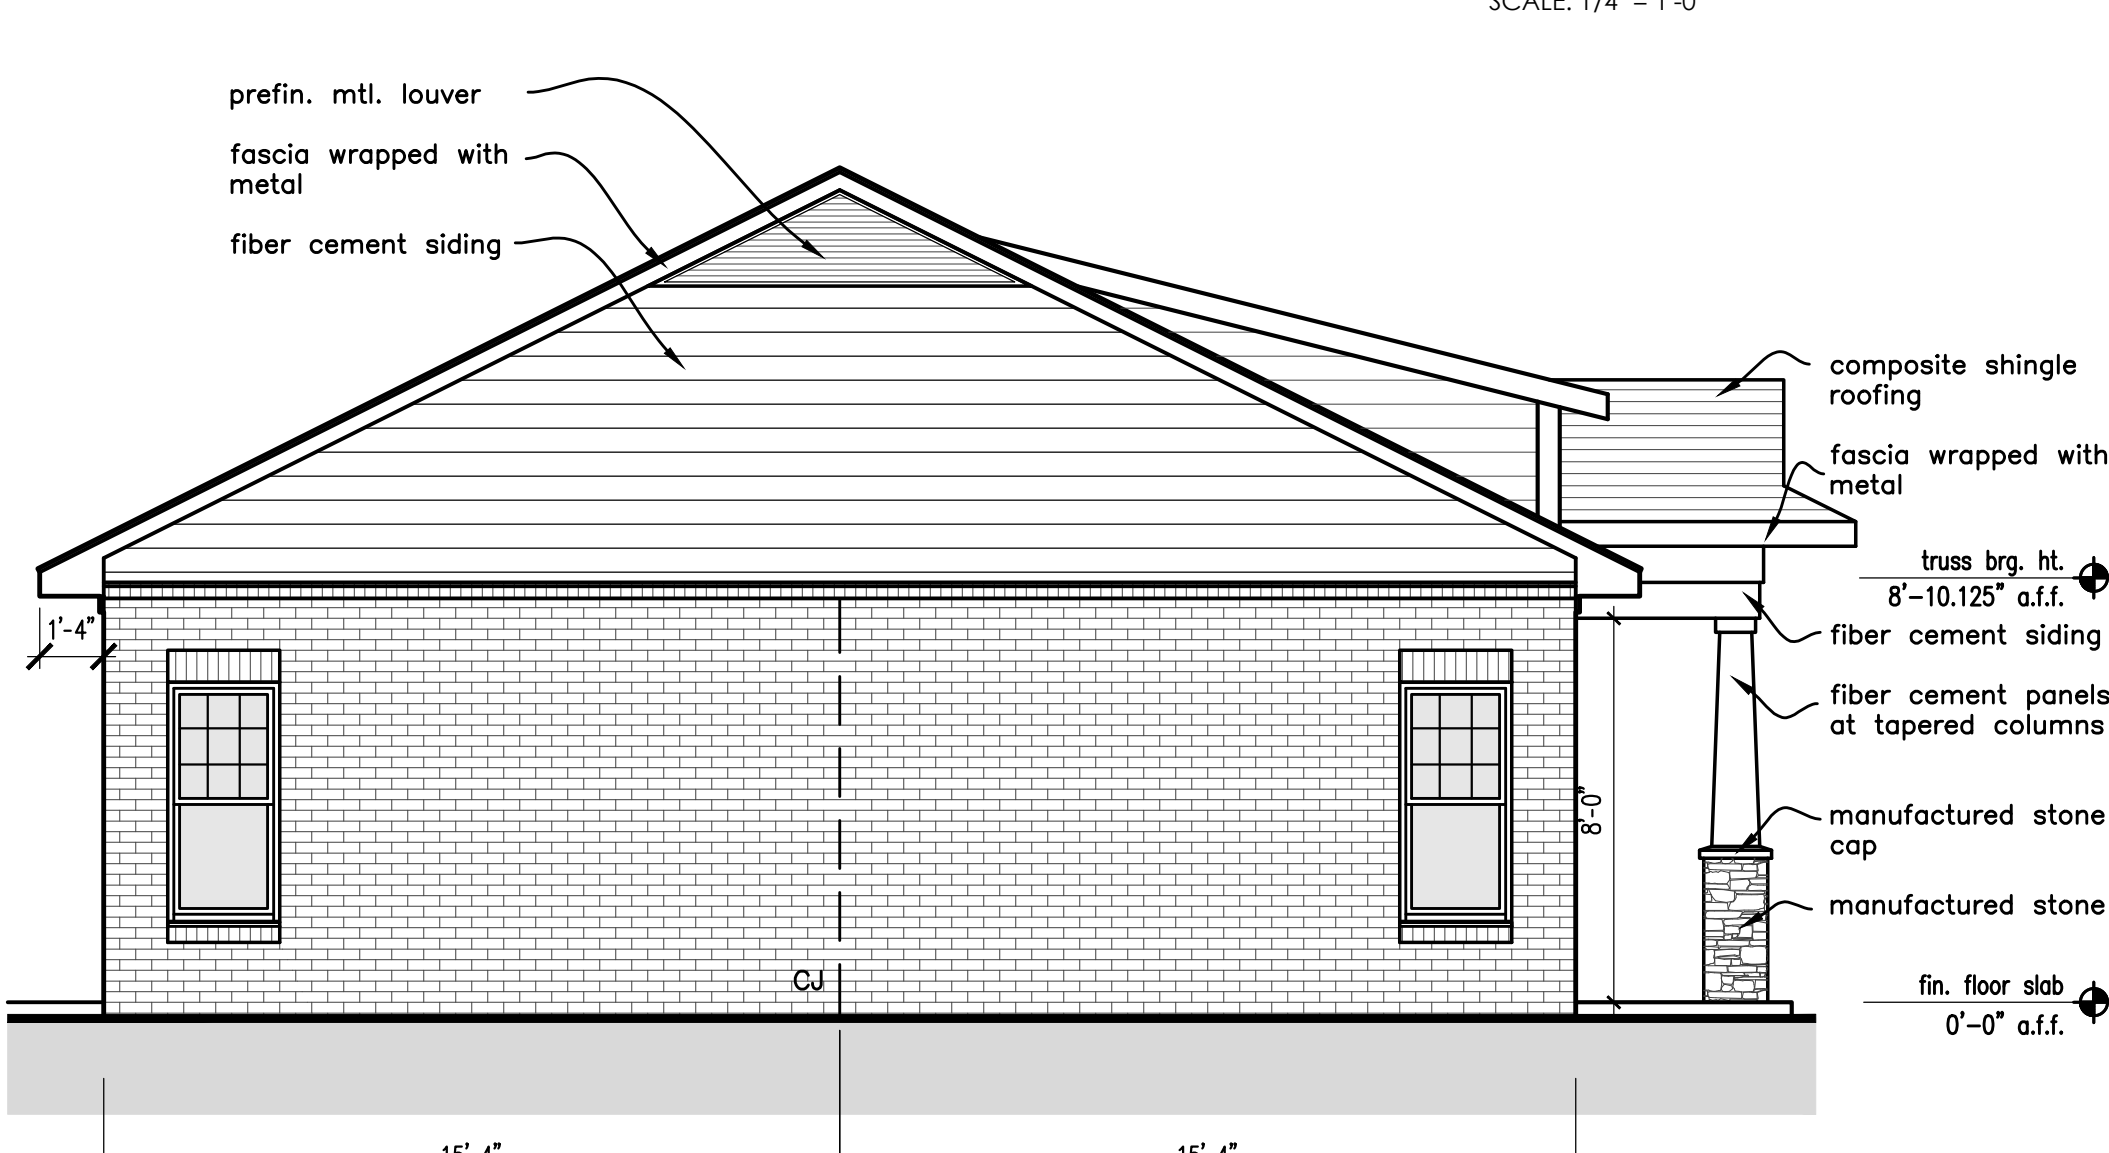

LEFT / SIDE ELEVATION

SCALE: 1/4" = 1'-0"

MATT SILAS

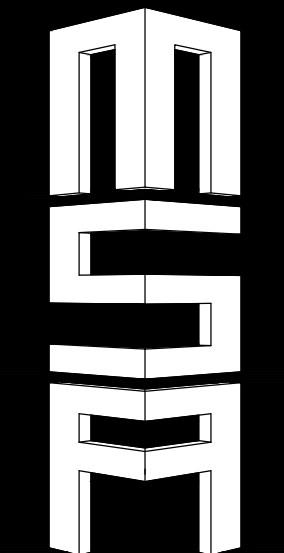

ARCHITECT

212 East Washington Ave.
P. O. Box 1702
Jonesboro, AR 72401

Tel: (870) 268 - 0500
Fax: (870) 268 - 0501

Email:
mattsilas@sbcglobal.net

Web:
mattsilasarchitect.com

PROJECT NO. 230208
DATE: 03-01-23
DRAWN BY: MS

REVISION NO.
DATE:

THIS DRAWING IS AN INSTRUMENT OF SERVICE AND THE PROPERTY OF MATT SILAS ARCHITECT. IT IS NOT TO BE USED FOR ANY PURPOSE DETRIMENTAL TO THE INTEREST OF MATT SILAS ARCHITECT. INTELLECTUAL PROPERTY SHALL NOT BE USED WITHOUT WRITTEN APPROVAL FROM MATT SILAS ARCHITECT.

COPYRIGHT © 2022

3-PLEX TOWNHOUSE
SSP INVESTMENTS, LLC
MCKNIGHT FALLS - PHASE V
1504 - 4000 KATHLEEN STREET - JONESBORO, ARKANSAS



EXTERIOR ELEVATIONS

A-2
SHEET NO.