
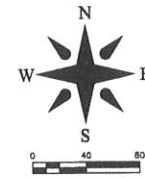




current site plan

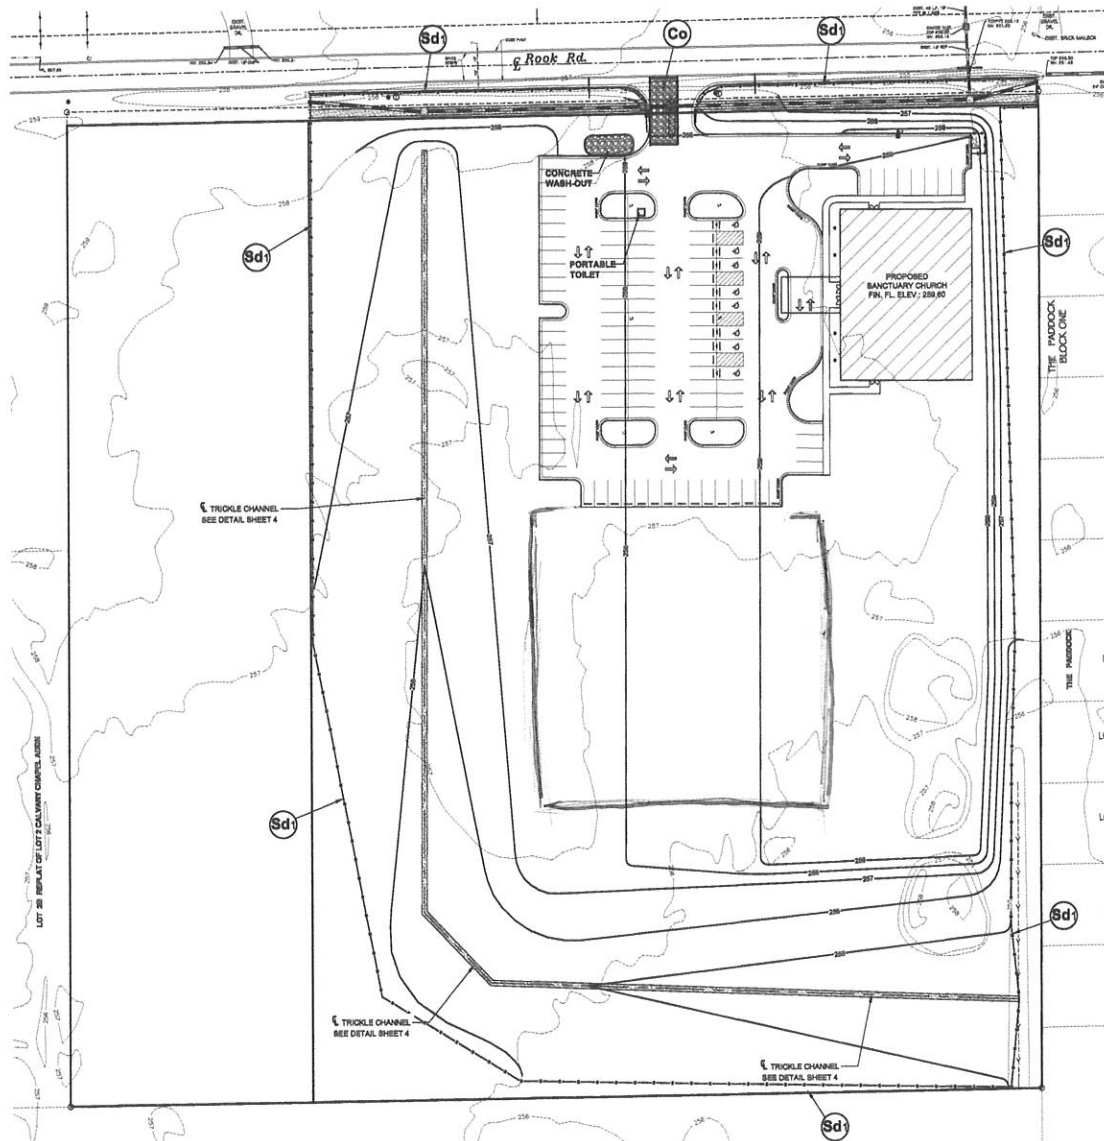

811
Know what's below.
Call before you dig.

SOIL EROSION & CONTROL PLAN ROCK ROAD JONESBORO, ARKANSAS FOR SANCTUARY CHURCH				ENGINEERS PLANNERS SURVEYORS	Scale 1"=40'	Job No. 111127	Sheet 8 of 10
Civilogic 253 Southmain Dr., Jonesboro, AR 72403-7600 www.civilogic.com				Project Proposed Sanctuary Church	Drawn By JEC	Checked By CJA	Date 10/13/2024
811 Know what's below. Call before you dig.				Professional Engineer State of Arkansas No. 328	Professional Surveyor State of Arkansas No. 111127	Professional Engineer State of Arkansas No. 111127	Professional Surveyor State of Arkansas No. 111127

NEW CURB AND GUTTER TO BE INSTALLED ALONG FRONTAGE;
ORIENT LINE TO BACK OF CURB = 18". PAVING SECTION #1 CRUSHED
AGGREGATE BASE OVER PREPARED SUBGRADE AND 2" LIFTS OF
ADDITIONAL SURFACE COURSE IN ACCORDANCE WITH CITY SPECIFICATIONS.

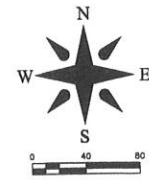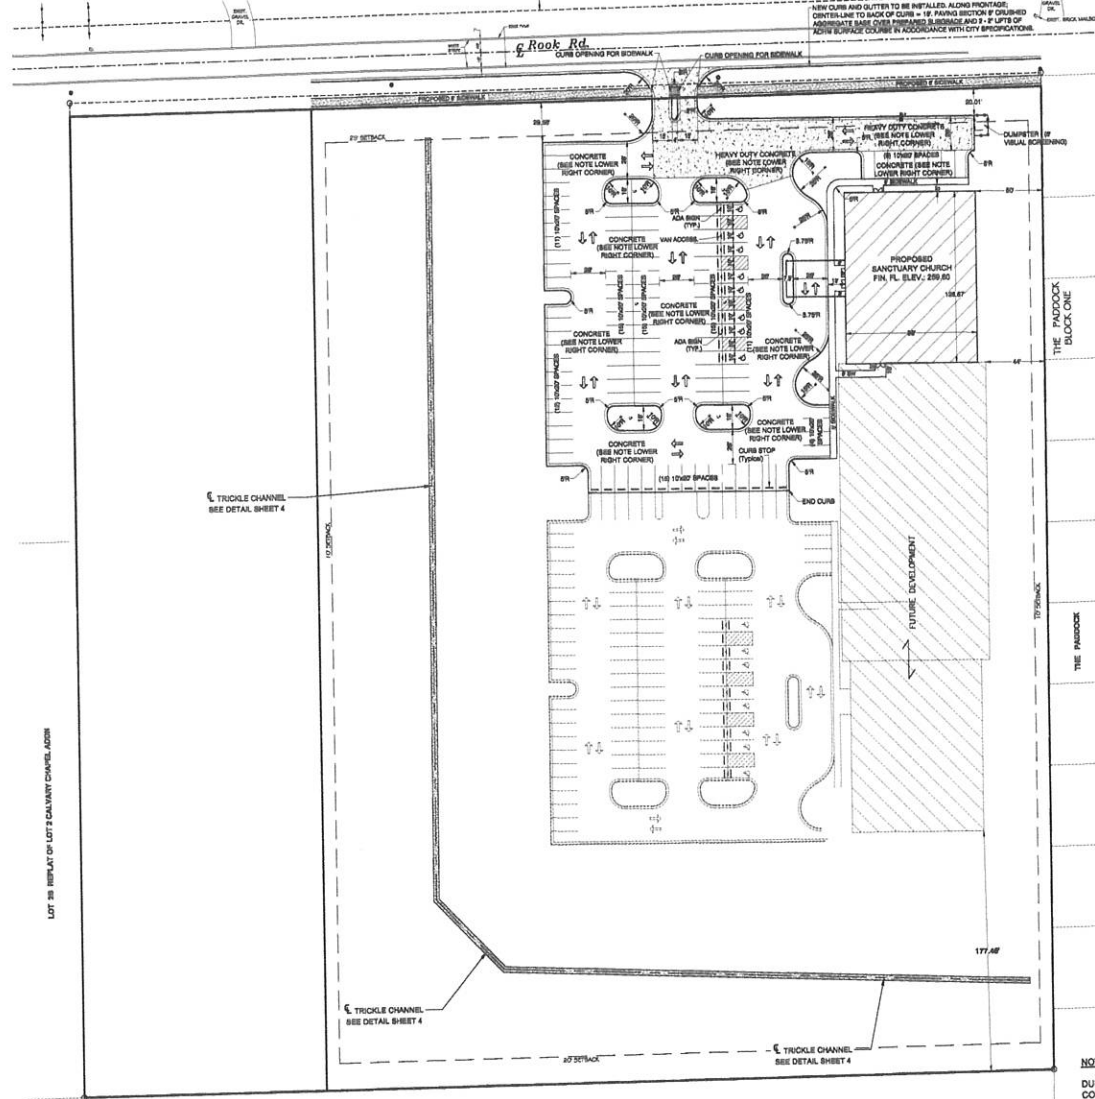

NOTE:
DUE TO THE LACK OF VERTICAL RELIEF ON THIS SITE,
CONCRETE IS THE RECOMMENDED DRIVING SURFACE.
AT THE OWNER'S DISCRETION, ASPHALT MAY BE USED
WITHOUT FURTHER APPROVAL OF THE ENGINEER.

[illegible]