




Exterior Elevation Front

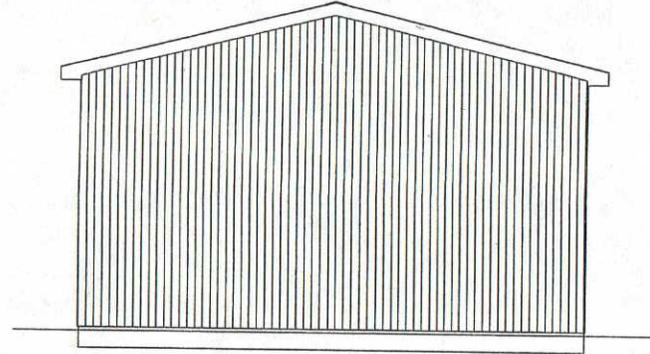


Exterior Elevation Back

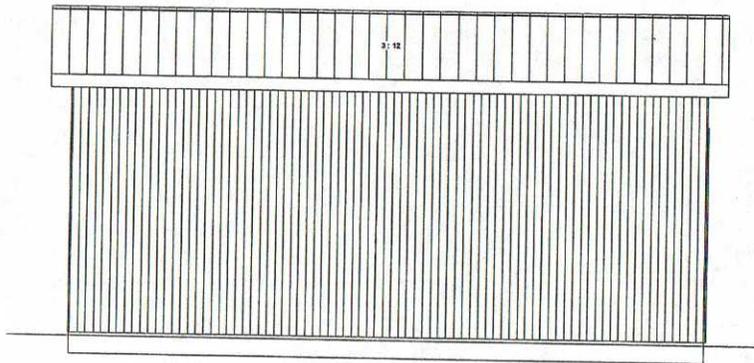

Exterior Elevation Left

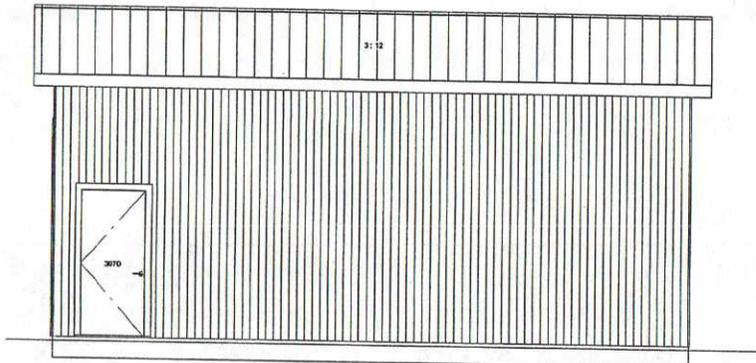

Exterior Elevation Right

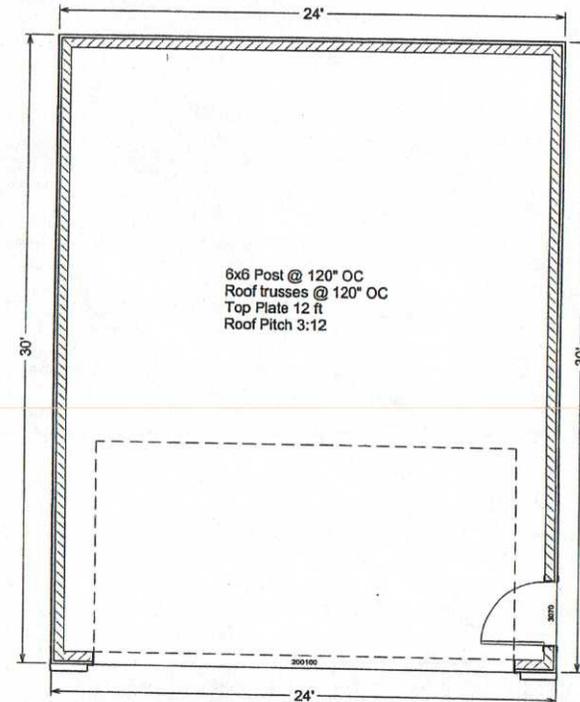

LIVING AREA  
720 SQ FT

SHEET TITLE:  
PLAN VIEW & ELEVATIONS

PROJECT DESCRIPTION:  
Kevin James  
24' x 30' Bldg

DRAWINGS PROVIDED BY:  
Square Post Buildings  
of Arkansas  
99 Teller Dr. - Hwy 63B Route, Ar

DATE:  
8/21/2019

SCALE:  
1/4" = 1'

SHEET:  
A-1