


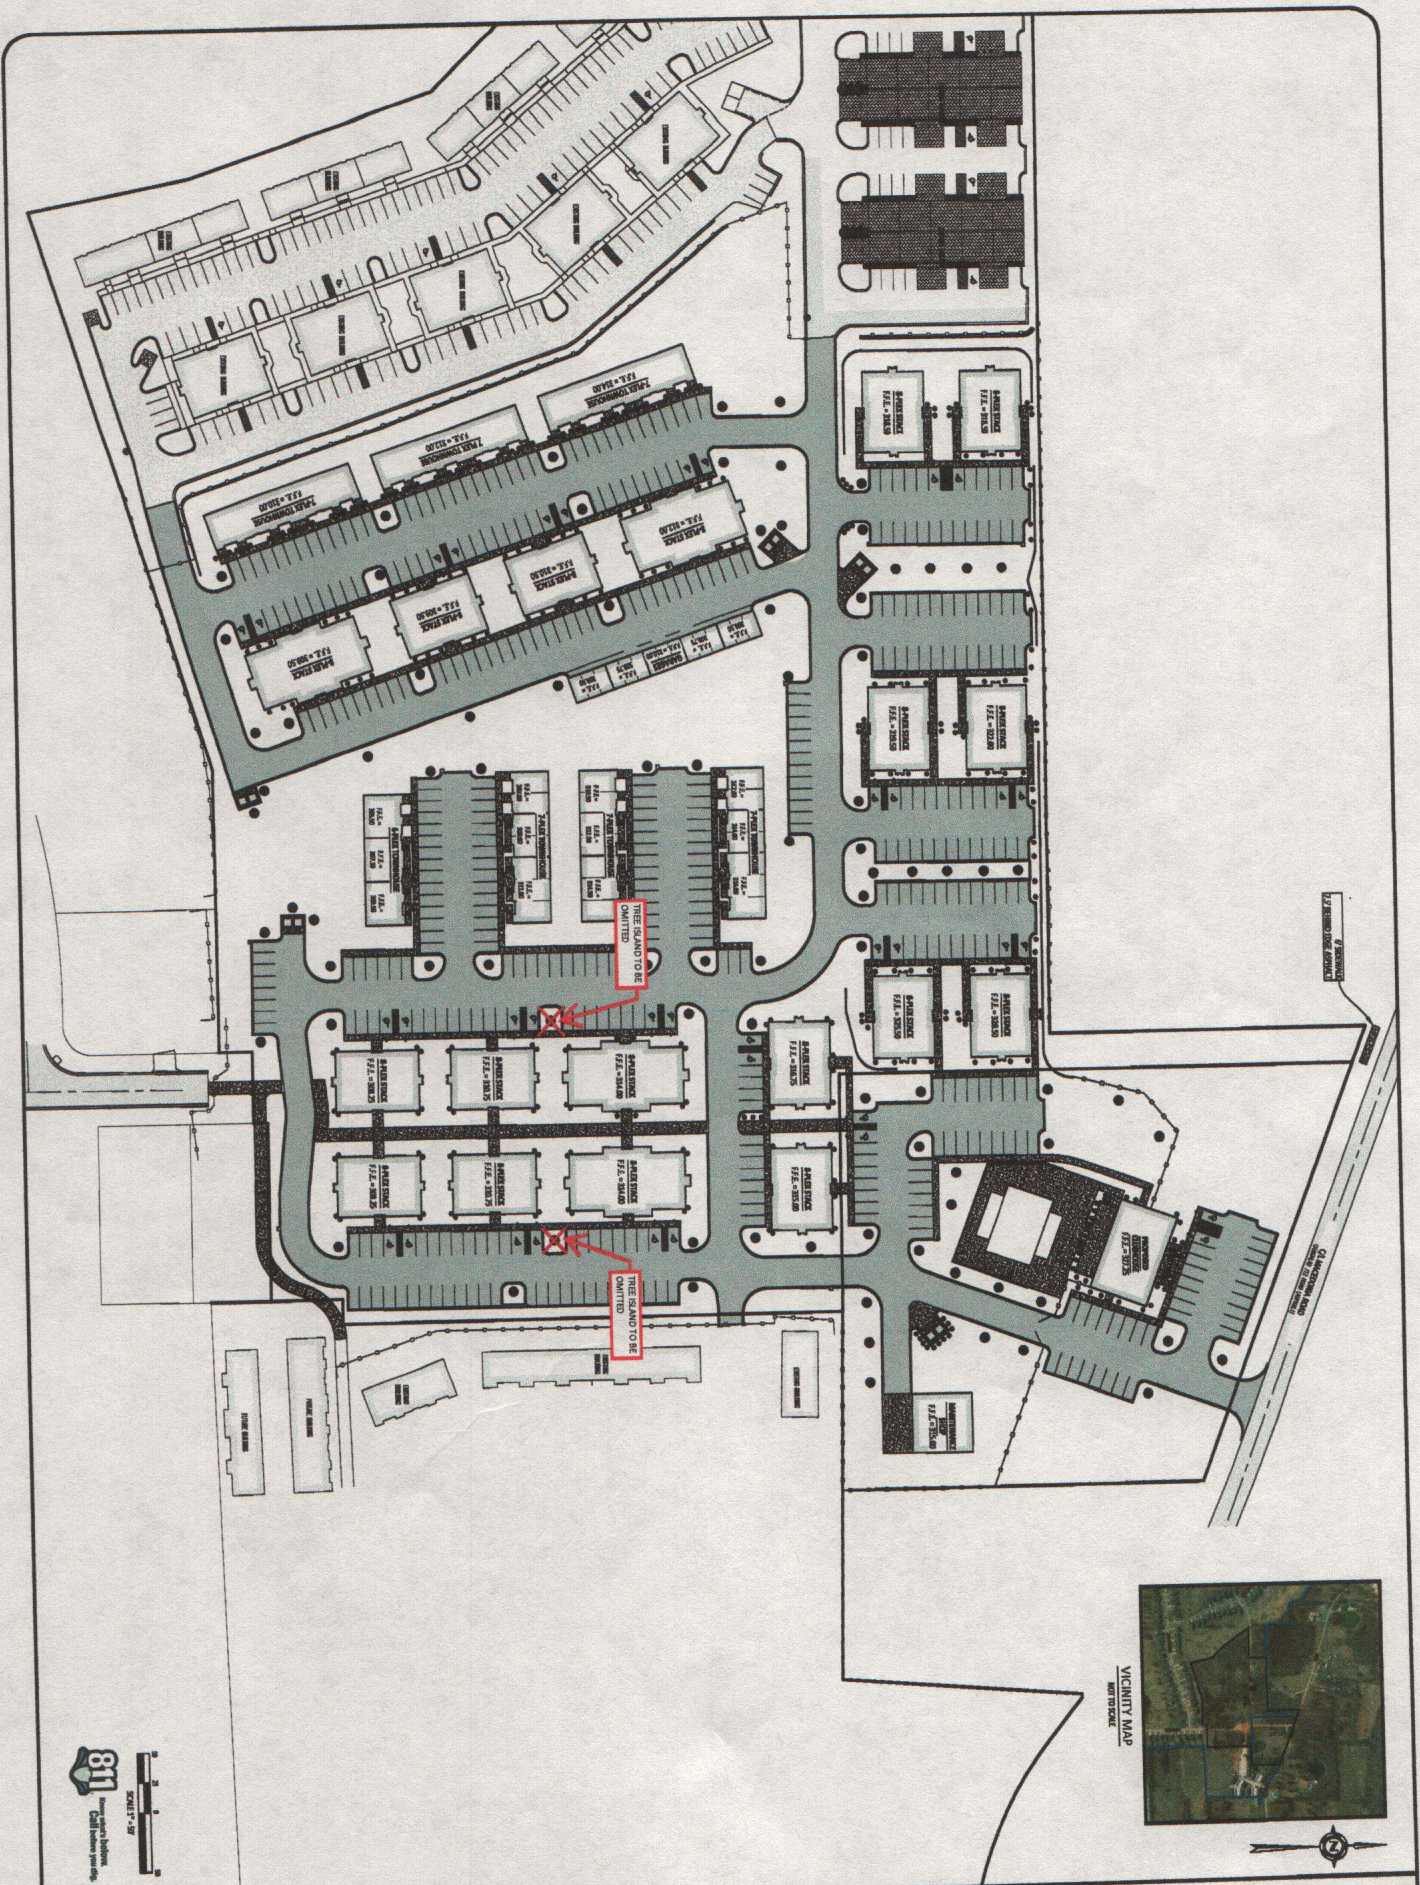

811 Call before you dig. 1-800-4-A-DAWG	OVERALL SITE PLAN	REVISIONS NO. DATE BY 1 10/17/2000 JAL 2 11/19/2000 JAL	DRAWING INFO. DATE: 10/17/2000 DRAWN BY: JAL CHECKED BY: JAL SCALE: AS SHOWN	CERTIFICATE OF AUTHORIZATION JALAN ENGINEERING No. 2000	PROJECT: THE RESERVE AT SAGE MEADOWS CLIENT: THE RESERVE AT SAGE MEADOWS, LLC	TRALAN ENGINEERING COMPANY INFO: 2915 WOOD STREET JONESBORO, AR 72404 PH: 1-870-333-6939 WWW.TRALANENG.COM
	4 of 25					