

PROPOSED BUILDING
FFE 239.50
195.000 S.F.

152 EMPLOYEE PARKING SPACES

15' GRAVEL FIRE LOOP

9 DOCK DOORS

DOCK DOOR


DRIVE IN DOOR

4 DOCK DOORS

2 DRIVE IN DOORS

4 DRIVE IN DOORS

HEAVY DUTY ASPHALT

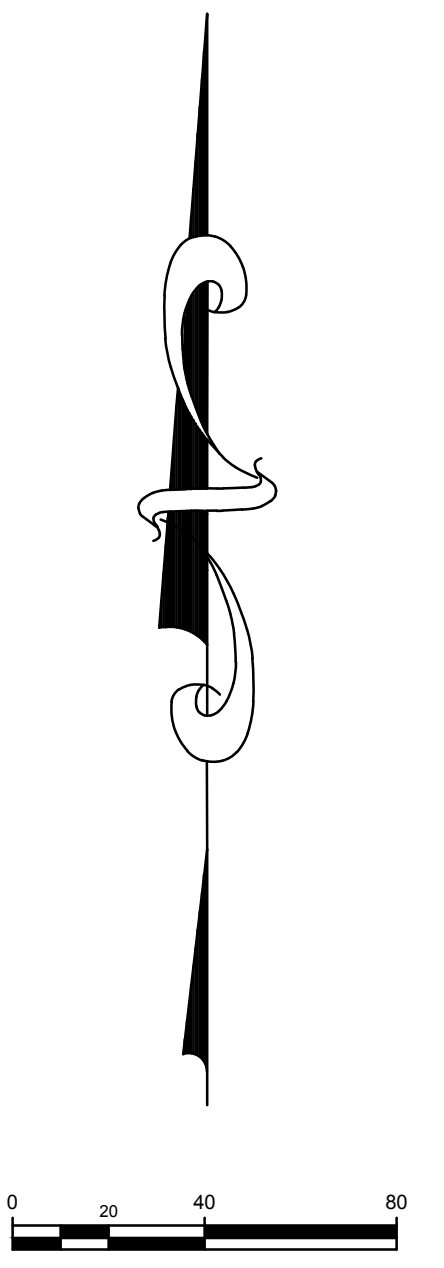

NO	DATE	RELEASE DESCRIPTION
A	02/23/16	ISSUE FOR REVIEW

NOTICE: This document discloses subject matter confidentially owned by H+M Design Services, P.C. and its clients. H+M Design Services, P.C. has property rights. Neither design nor construction shall be copied or transmitted in any form, or to disclose any information therein to others, or to use for any other purpose without the written permission of H+M Design Services, P.C.

HM
Design Services, P.C.
50 Security Drive, Jackson, Tennessee 38305
Telephone: (731)664-6330, Fax: (731)664-6339

SCALE	1" = 40' XREF
DRAWN	A/E
SSC	SSC
	PM
	ASB

PROJECT
NEW FACILITY FOR
TIMESQUARE
JONESBORO, ARKANSAS
OVERALL GRADING AND
DRAINAGE PLAN

FILENAME	15084CE2-0.DWG
PROJECT NUMBER	15084
SHEET NUMBER	CE-2.0
PLOT DATE	2/23/2016 1:36 PM