



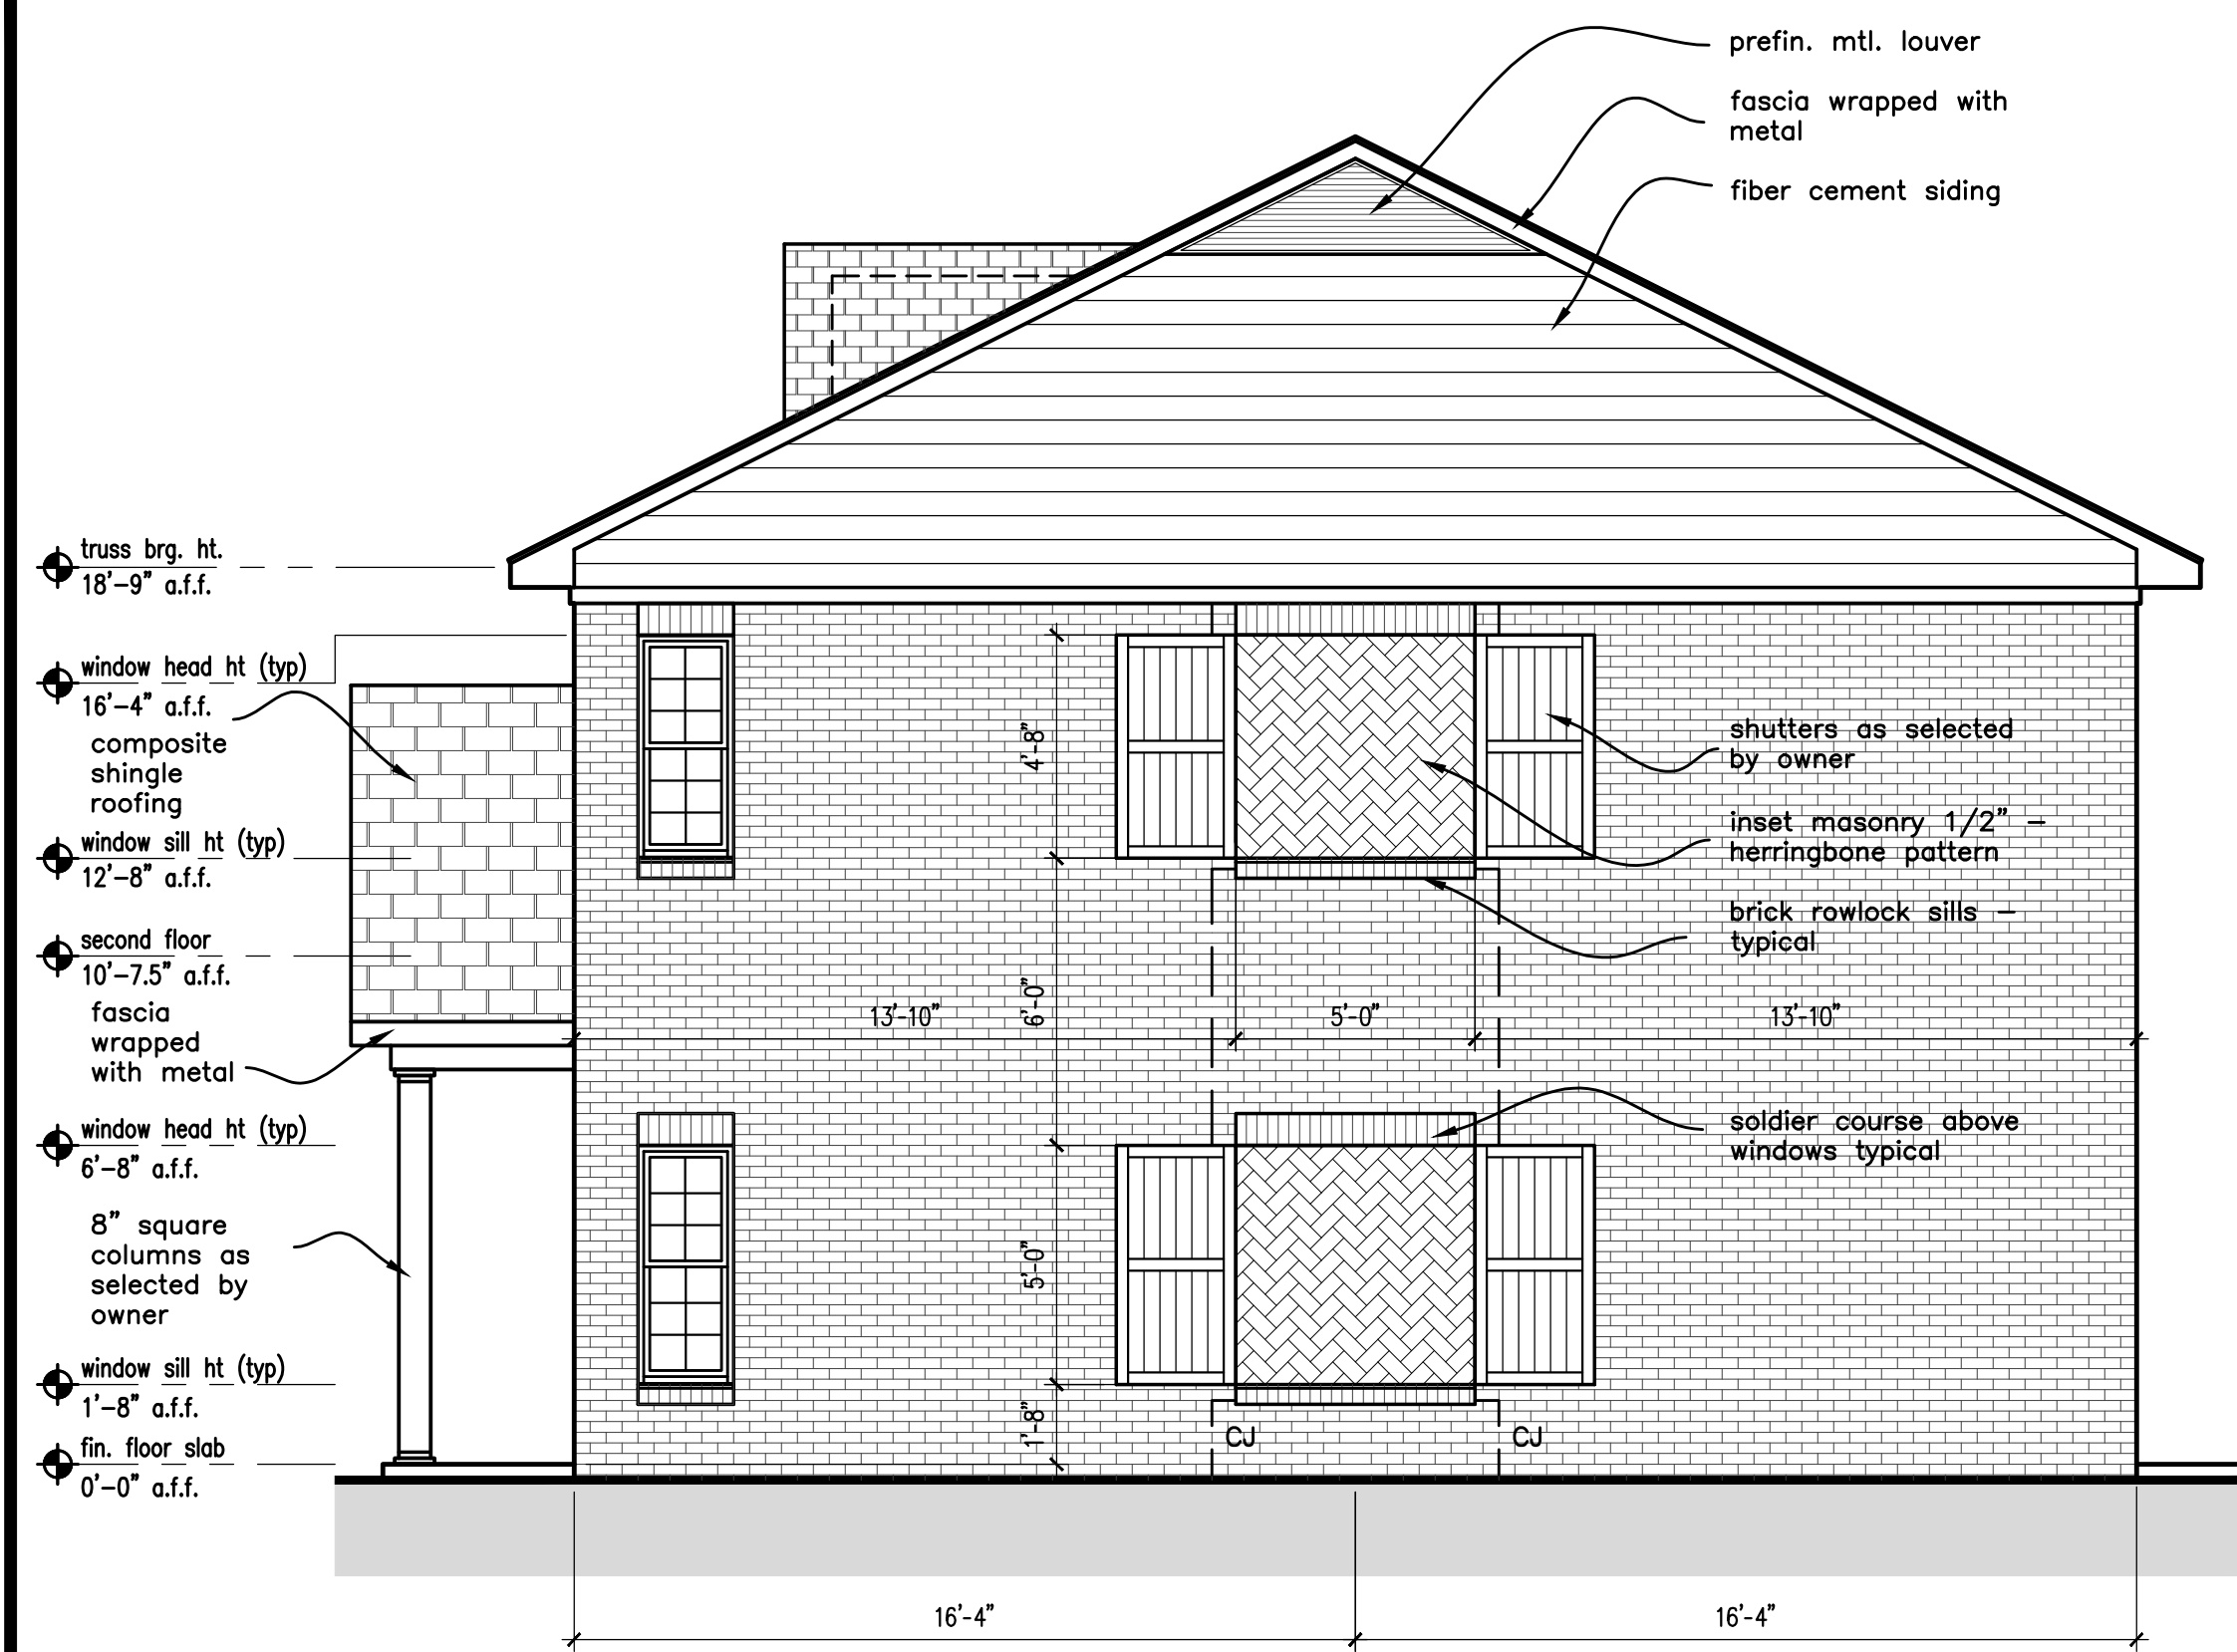


**RIGHT / SIDE ELEVATION
FACING STREET OR PUBLIC WAY**

SCALE: 1/4" = 1'-0"

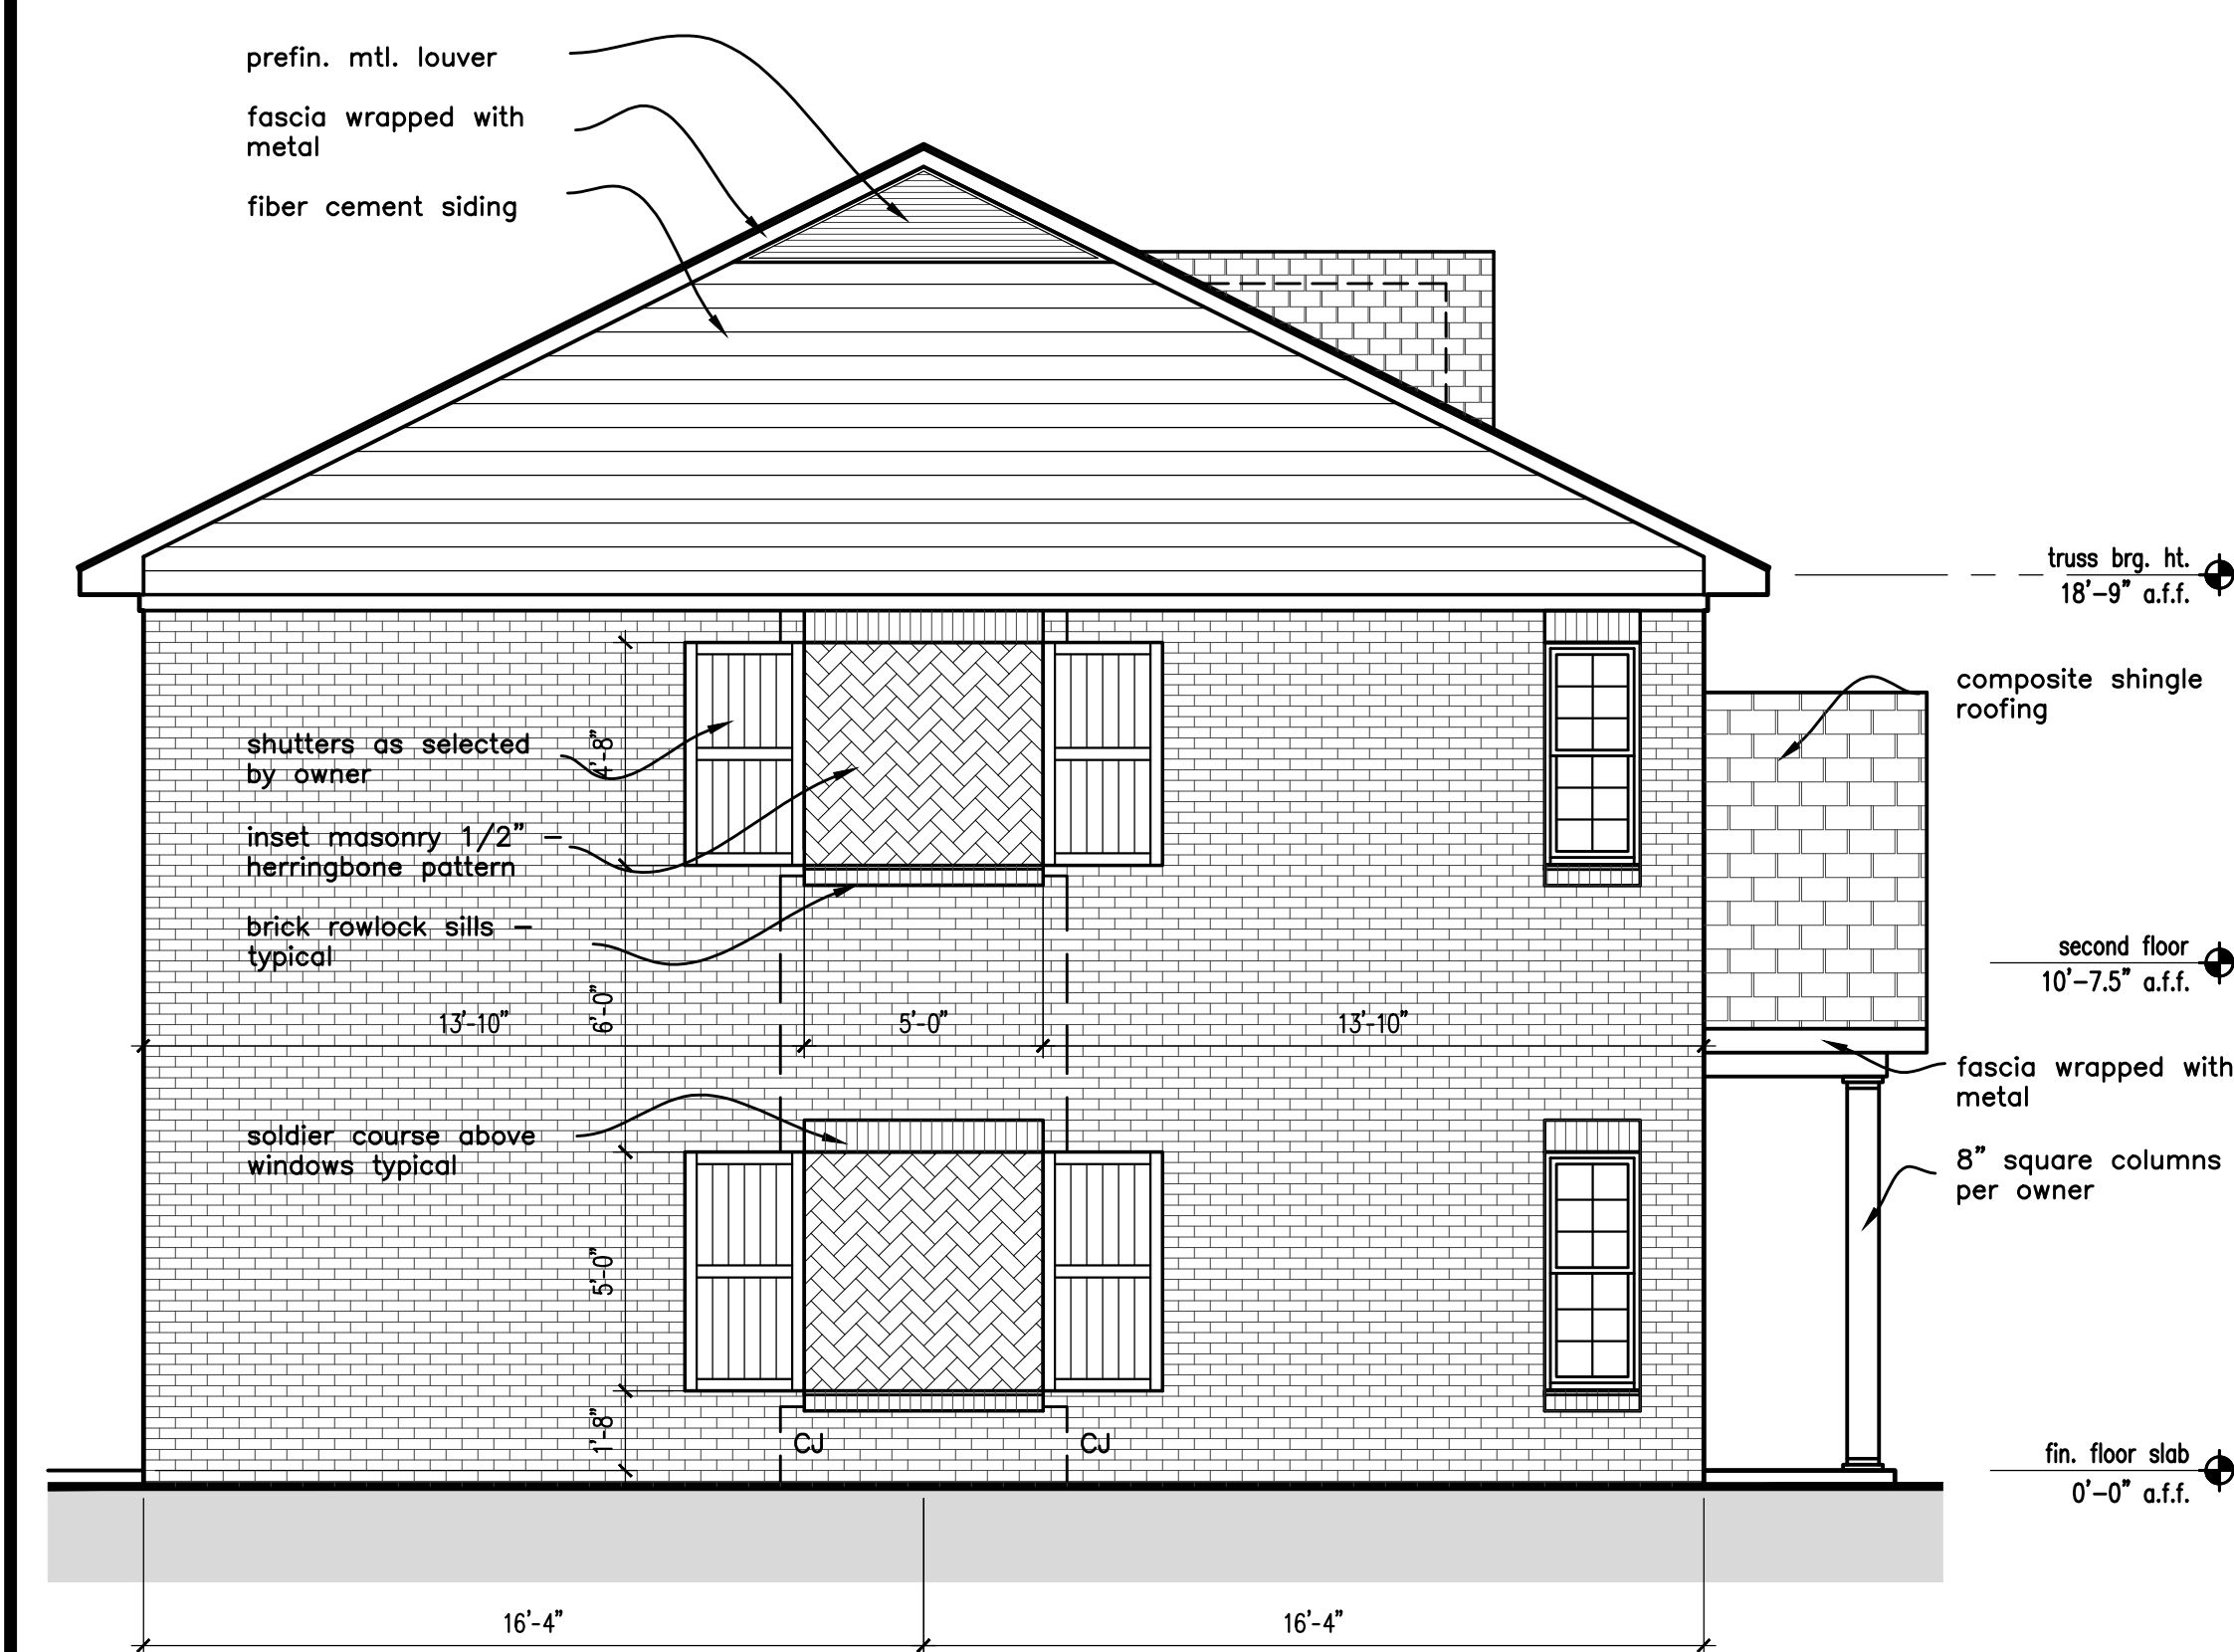


**LEFT / SIDE ELEVATION
FACING AN ADJACENT BUILDING**

SCALE: 1/4" = 1'-0"

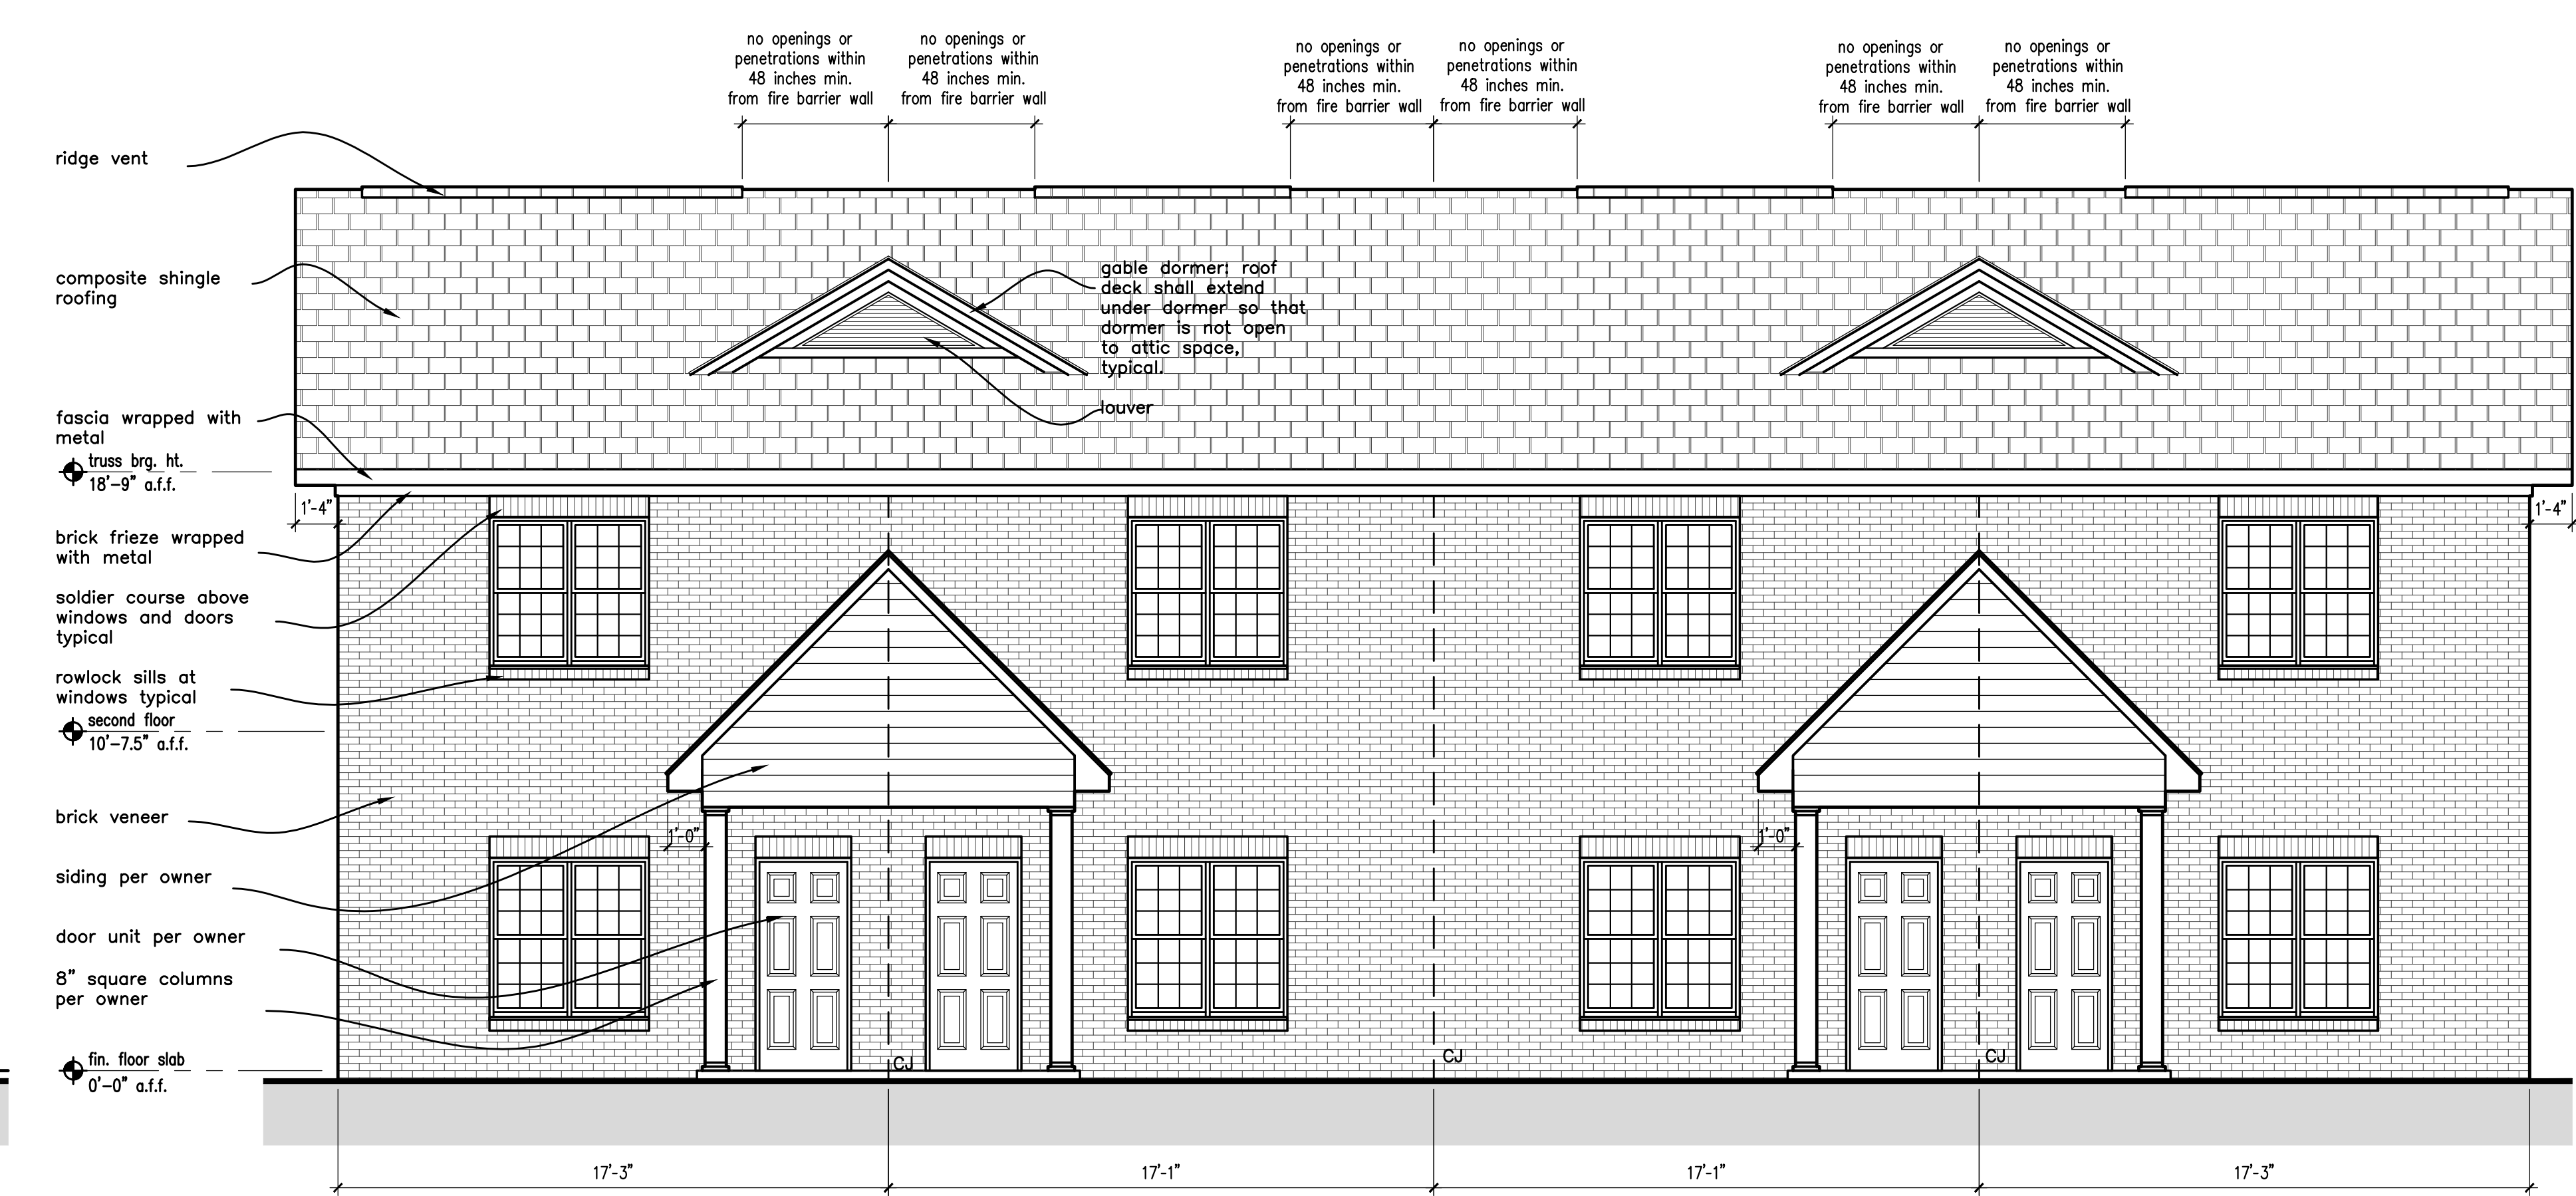

FRONT ELEVATION

SCALE: 1/4" = 1'-0"

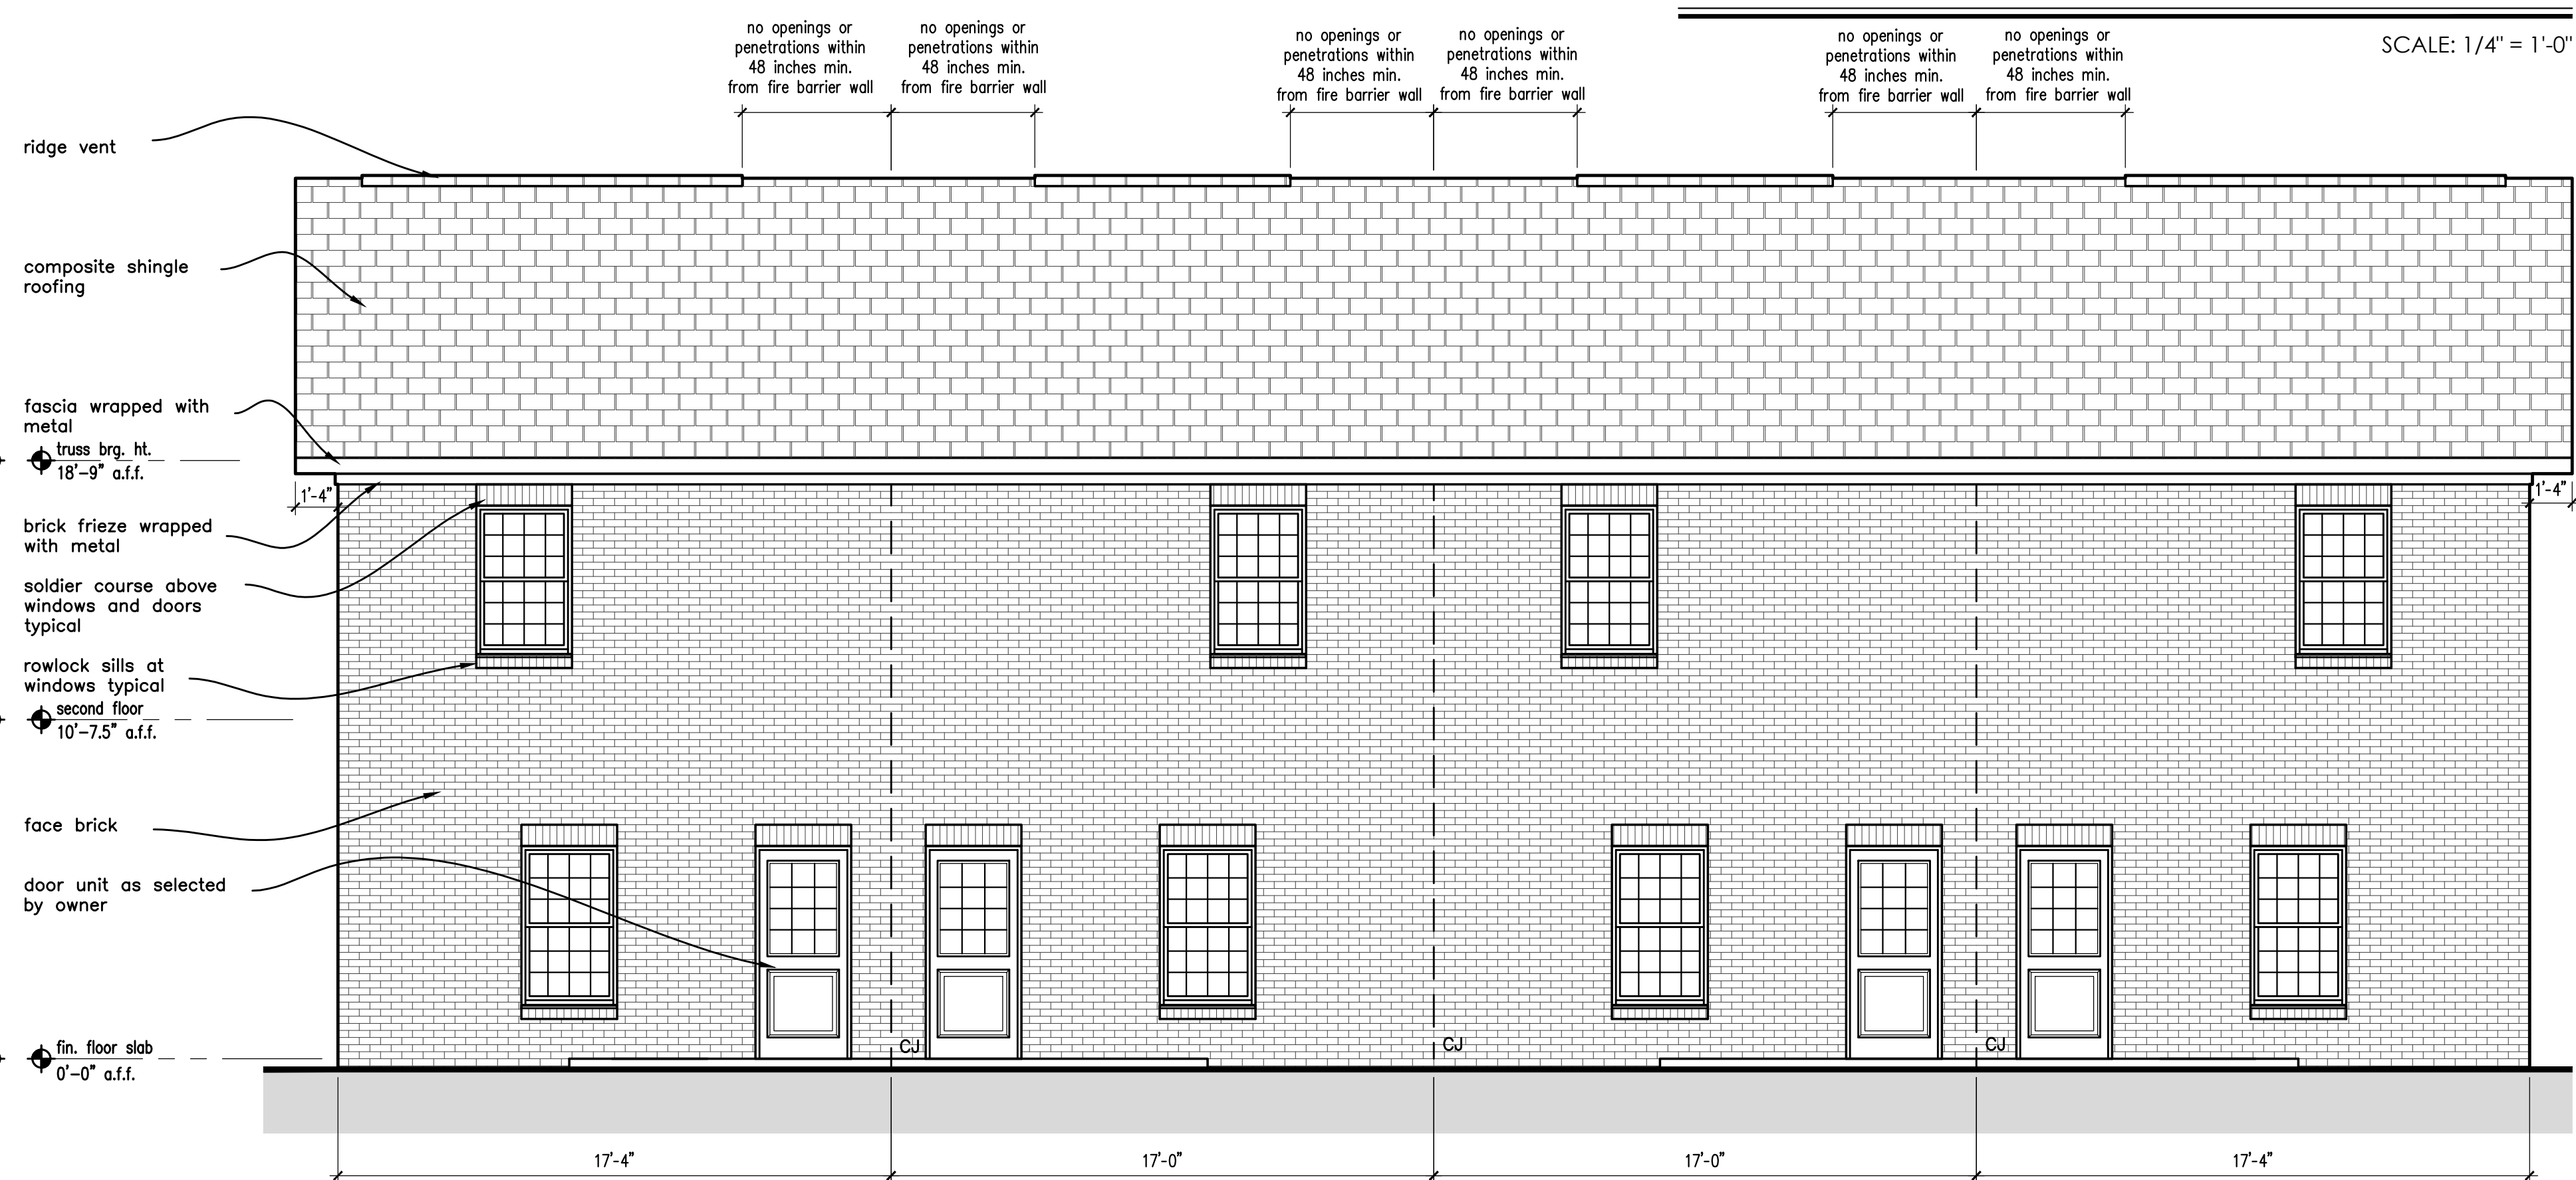

REAR ELEVATION

SCALE: 1/4" = 1'-0"