


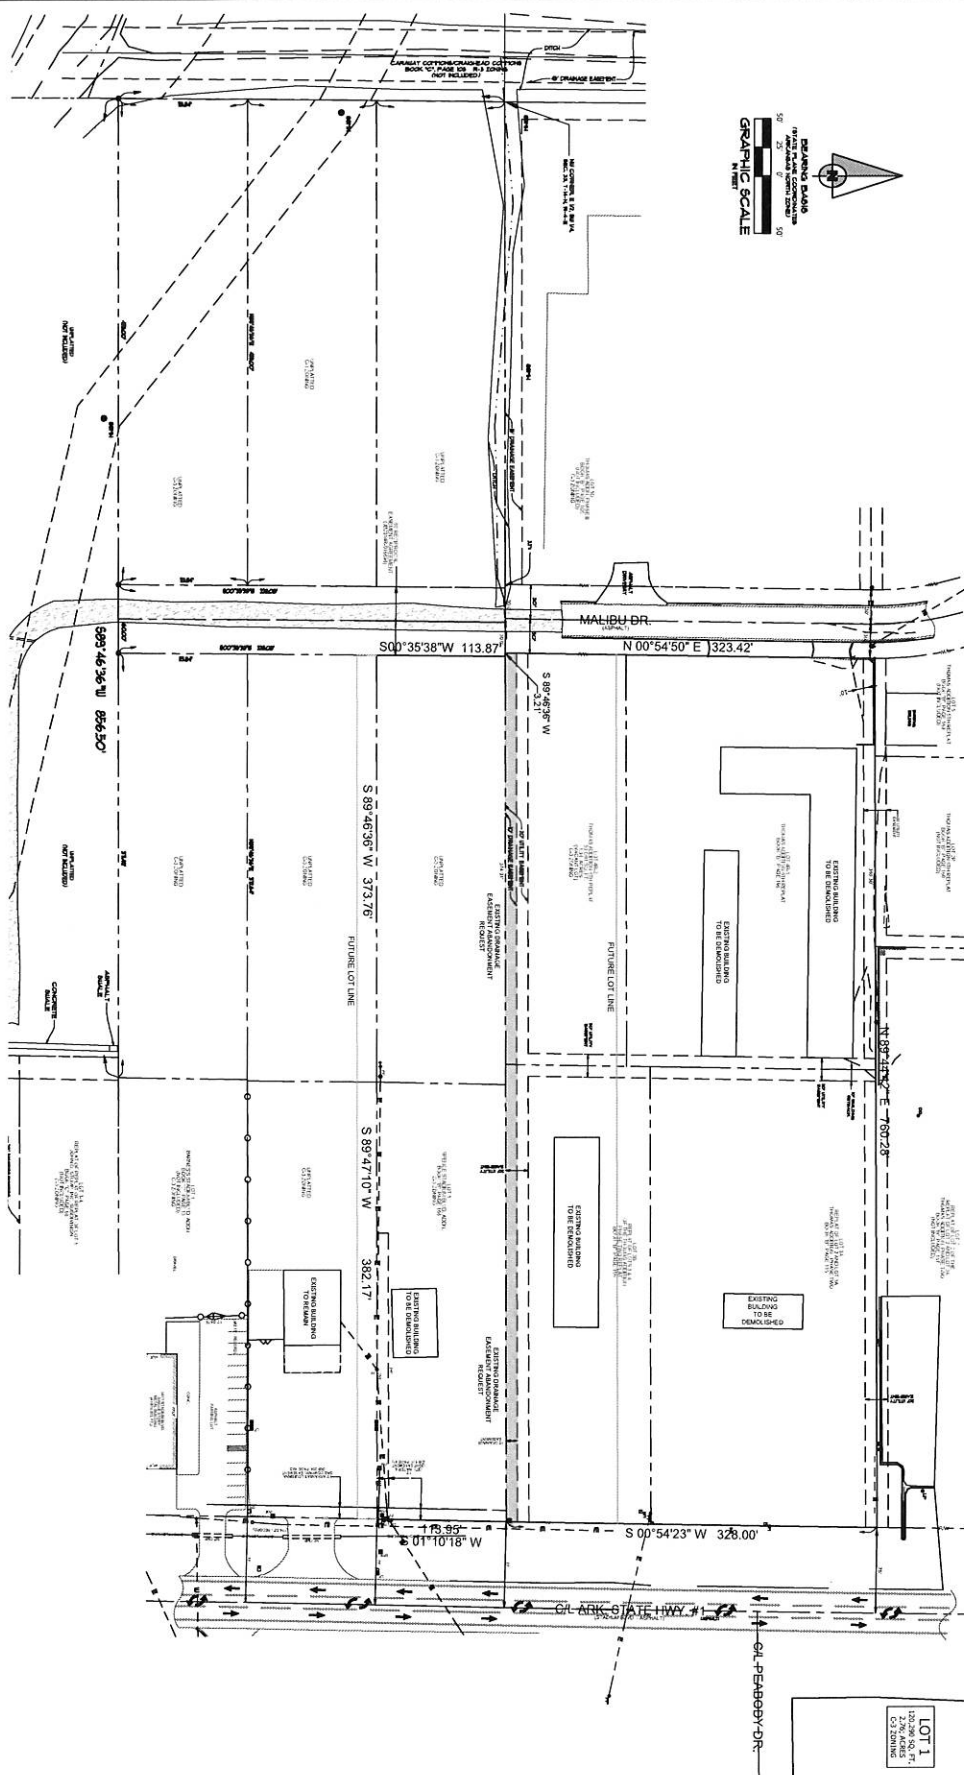

NO.	DESCRIPTION	DATE
1	PRELIMINARY SITE PLAN	11/11/11
2	REVISIONS TO PRELIMINARY SITE PLAN	11/11/11
3	REVISIONS TO PRELIMINARY SITE PLAN	11/11/11
4	REVISIONS TO PRELIMINARY SITE PLAN	11/11/11
5	REVISIONS TO PRELIMINARY SITE PLAN	11/11/11
6	REVISIONS TO PRELIMINARY SITE PLAN	11/11/11
7	REVISIONS TO PRELIMINARY SITE PLAN	11/11/11
8	REVISIONS TO PRELIMINARY SITE PLAN	11/11/11
9	REVISIONS TO PRELIMINARY SITE PLAN	11/11/11
10	REVISIONS TO PRELIMINARY SITE PLAN	11/11/11

OVERALL SITE SKETCH

SCALE: 1" = 50'

1 OF 1



ASSOCIATED ENGINEERING, LLC
 CIVIL ENGINEERING • LAND SURVEYING
 LAND PLANNING

103 SOUTH CHURCH STREET • P.O. BOX 1462
 JONESBORO, AR 72403
 PH: 870-932-3594 • FAX: 870-932-1263

OVERALL CAMPUS
CAVENAUGH AUTO GROUP
STADIUM BLVD.
JONESBORO, ARKANSAS