


overall site plan
 SCALE: 1" = 80'-0"

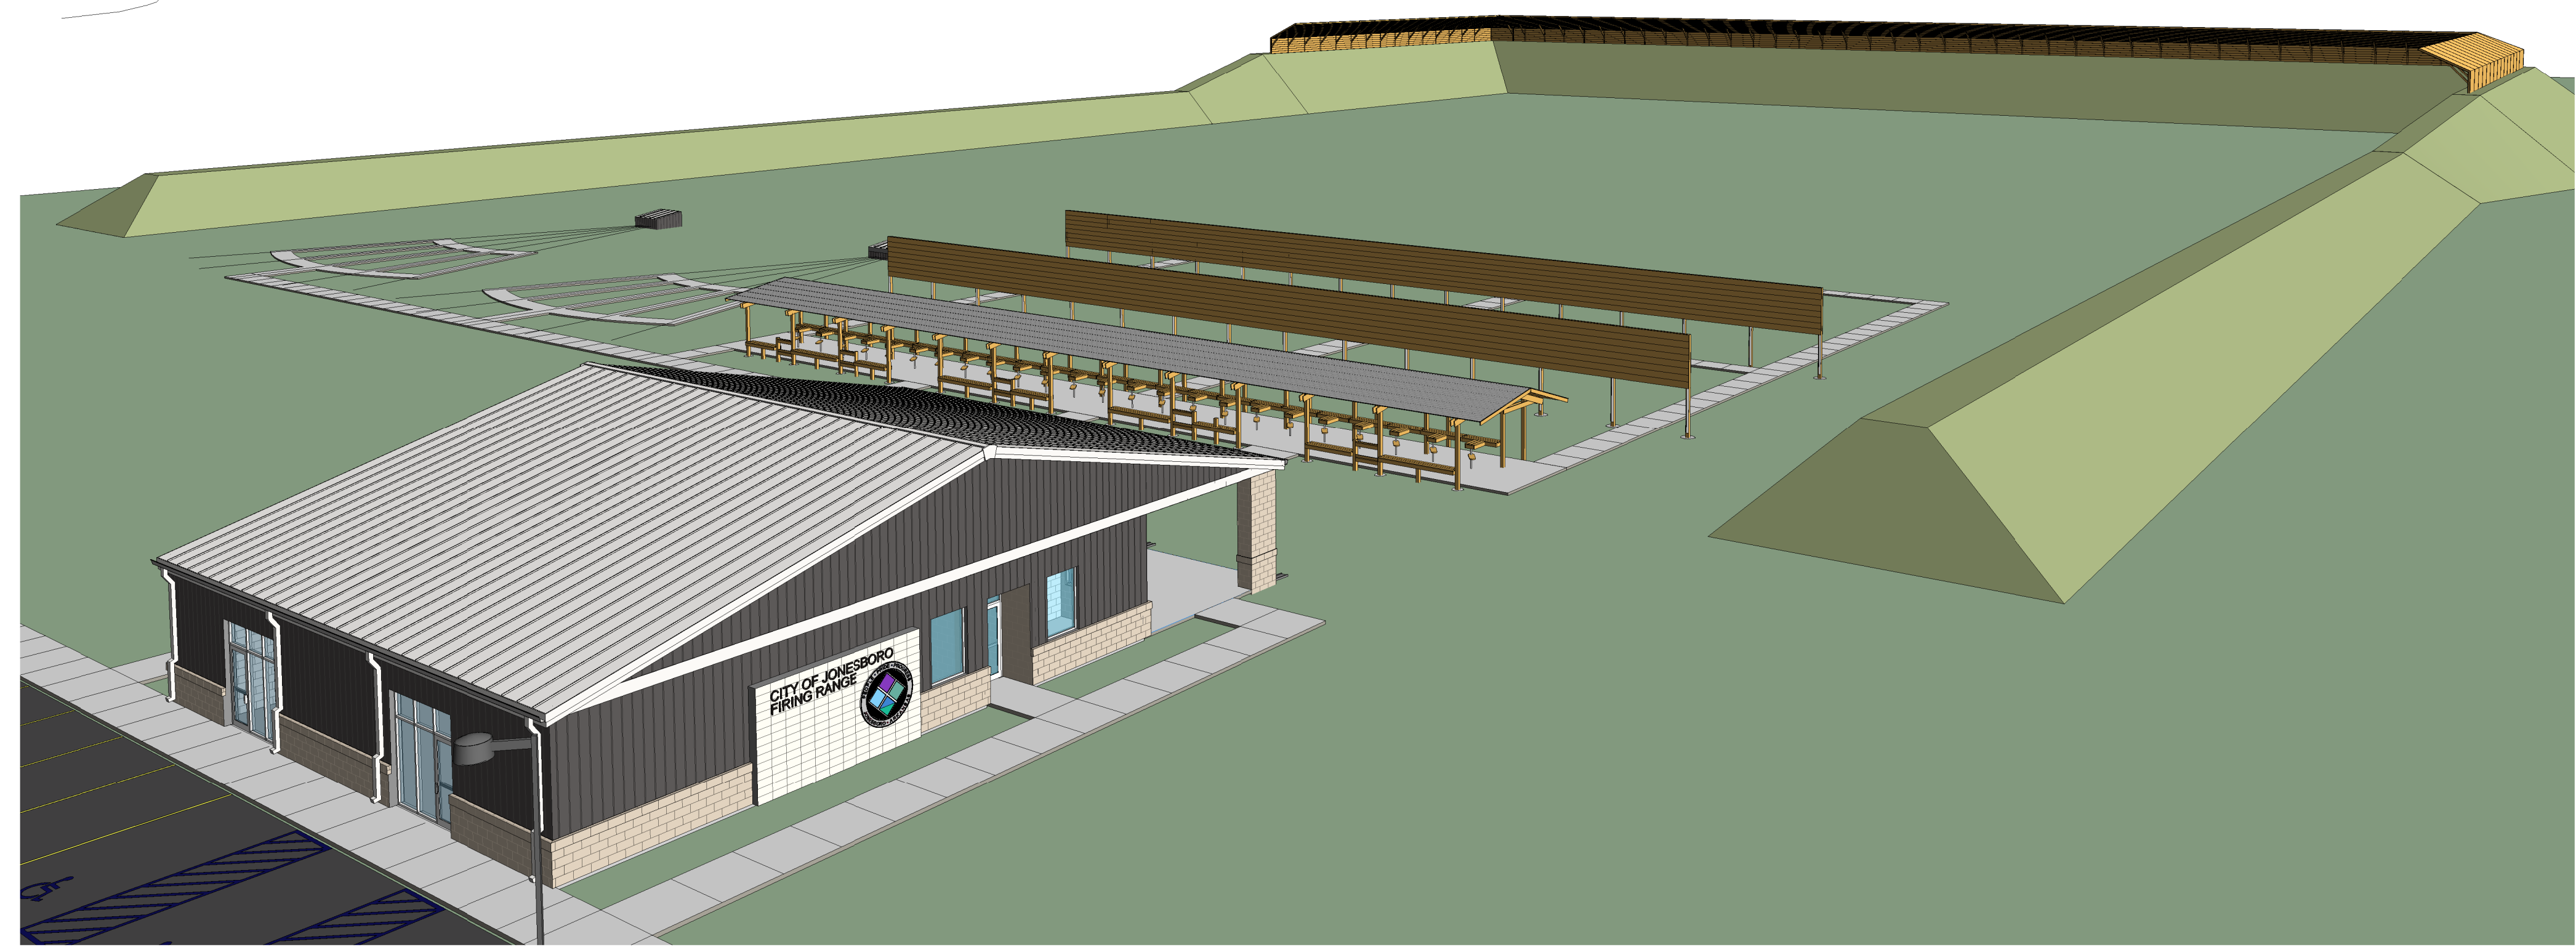

view from northwest



Proposed Firing Range Facility
City of Jonesboro
 Jonesboro, Arkansas

