


- 1 D/F GROUND SIGN** Scale: 1/2" = 1'-0"
- Manufacture & install internally illuminated ground sign with routed push through copy with applied vinyl copy
  - Pole cover to have sprayed finished Arvest Blue stucco & "Arvest" silver metallic spray paint finish on radius ends (All cabinets painted "Arvest" silver metallic)
  - White reveals with single row of GE Red contour LED accent lighting



- 2 SITE PLAN**
- Location of signage on property

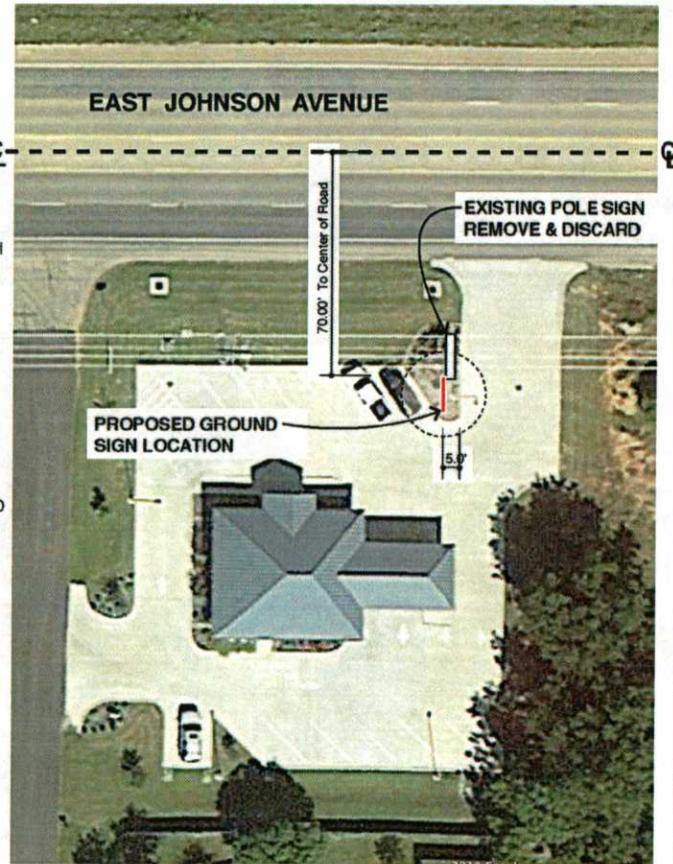

**ACURANEON INC.**  
 WE PUT YOUR NAME IN LIGHTS!  
 1801 N. WILLOW AVE. BROKEN ARROW, OK 74012  
 PHONE: (918) 252-2259 FAX: 918 252 3738  
 www.acuraneon.com

Client: <b>Arvest Bank</b>		Approved By:
Job Location: <b>5202 E. Johnson Ave - Jonesboro, AR</b>		Date:
Rep: <b>Mir K.</b>	Dwn: <b>J. Harley</b>	File: <b>ABJOAV-03</b>
Dwg No: <b>071218-02</b>	Scale: <b>Noted</b>	Date: <b>7-12-2018</b>