


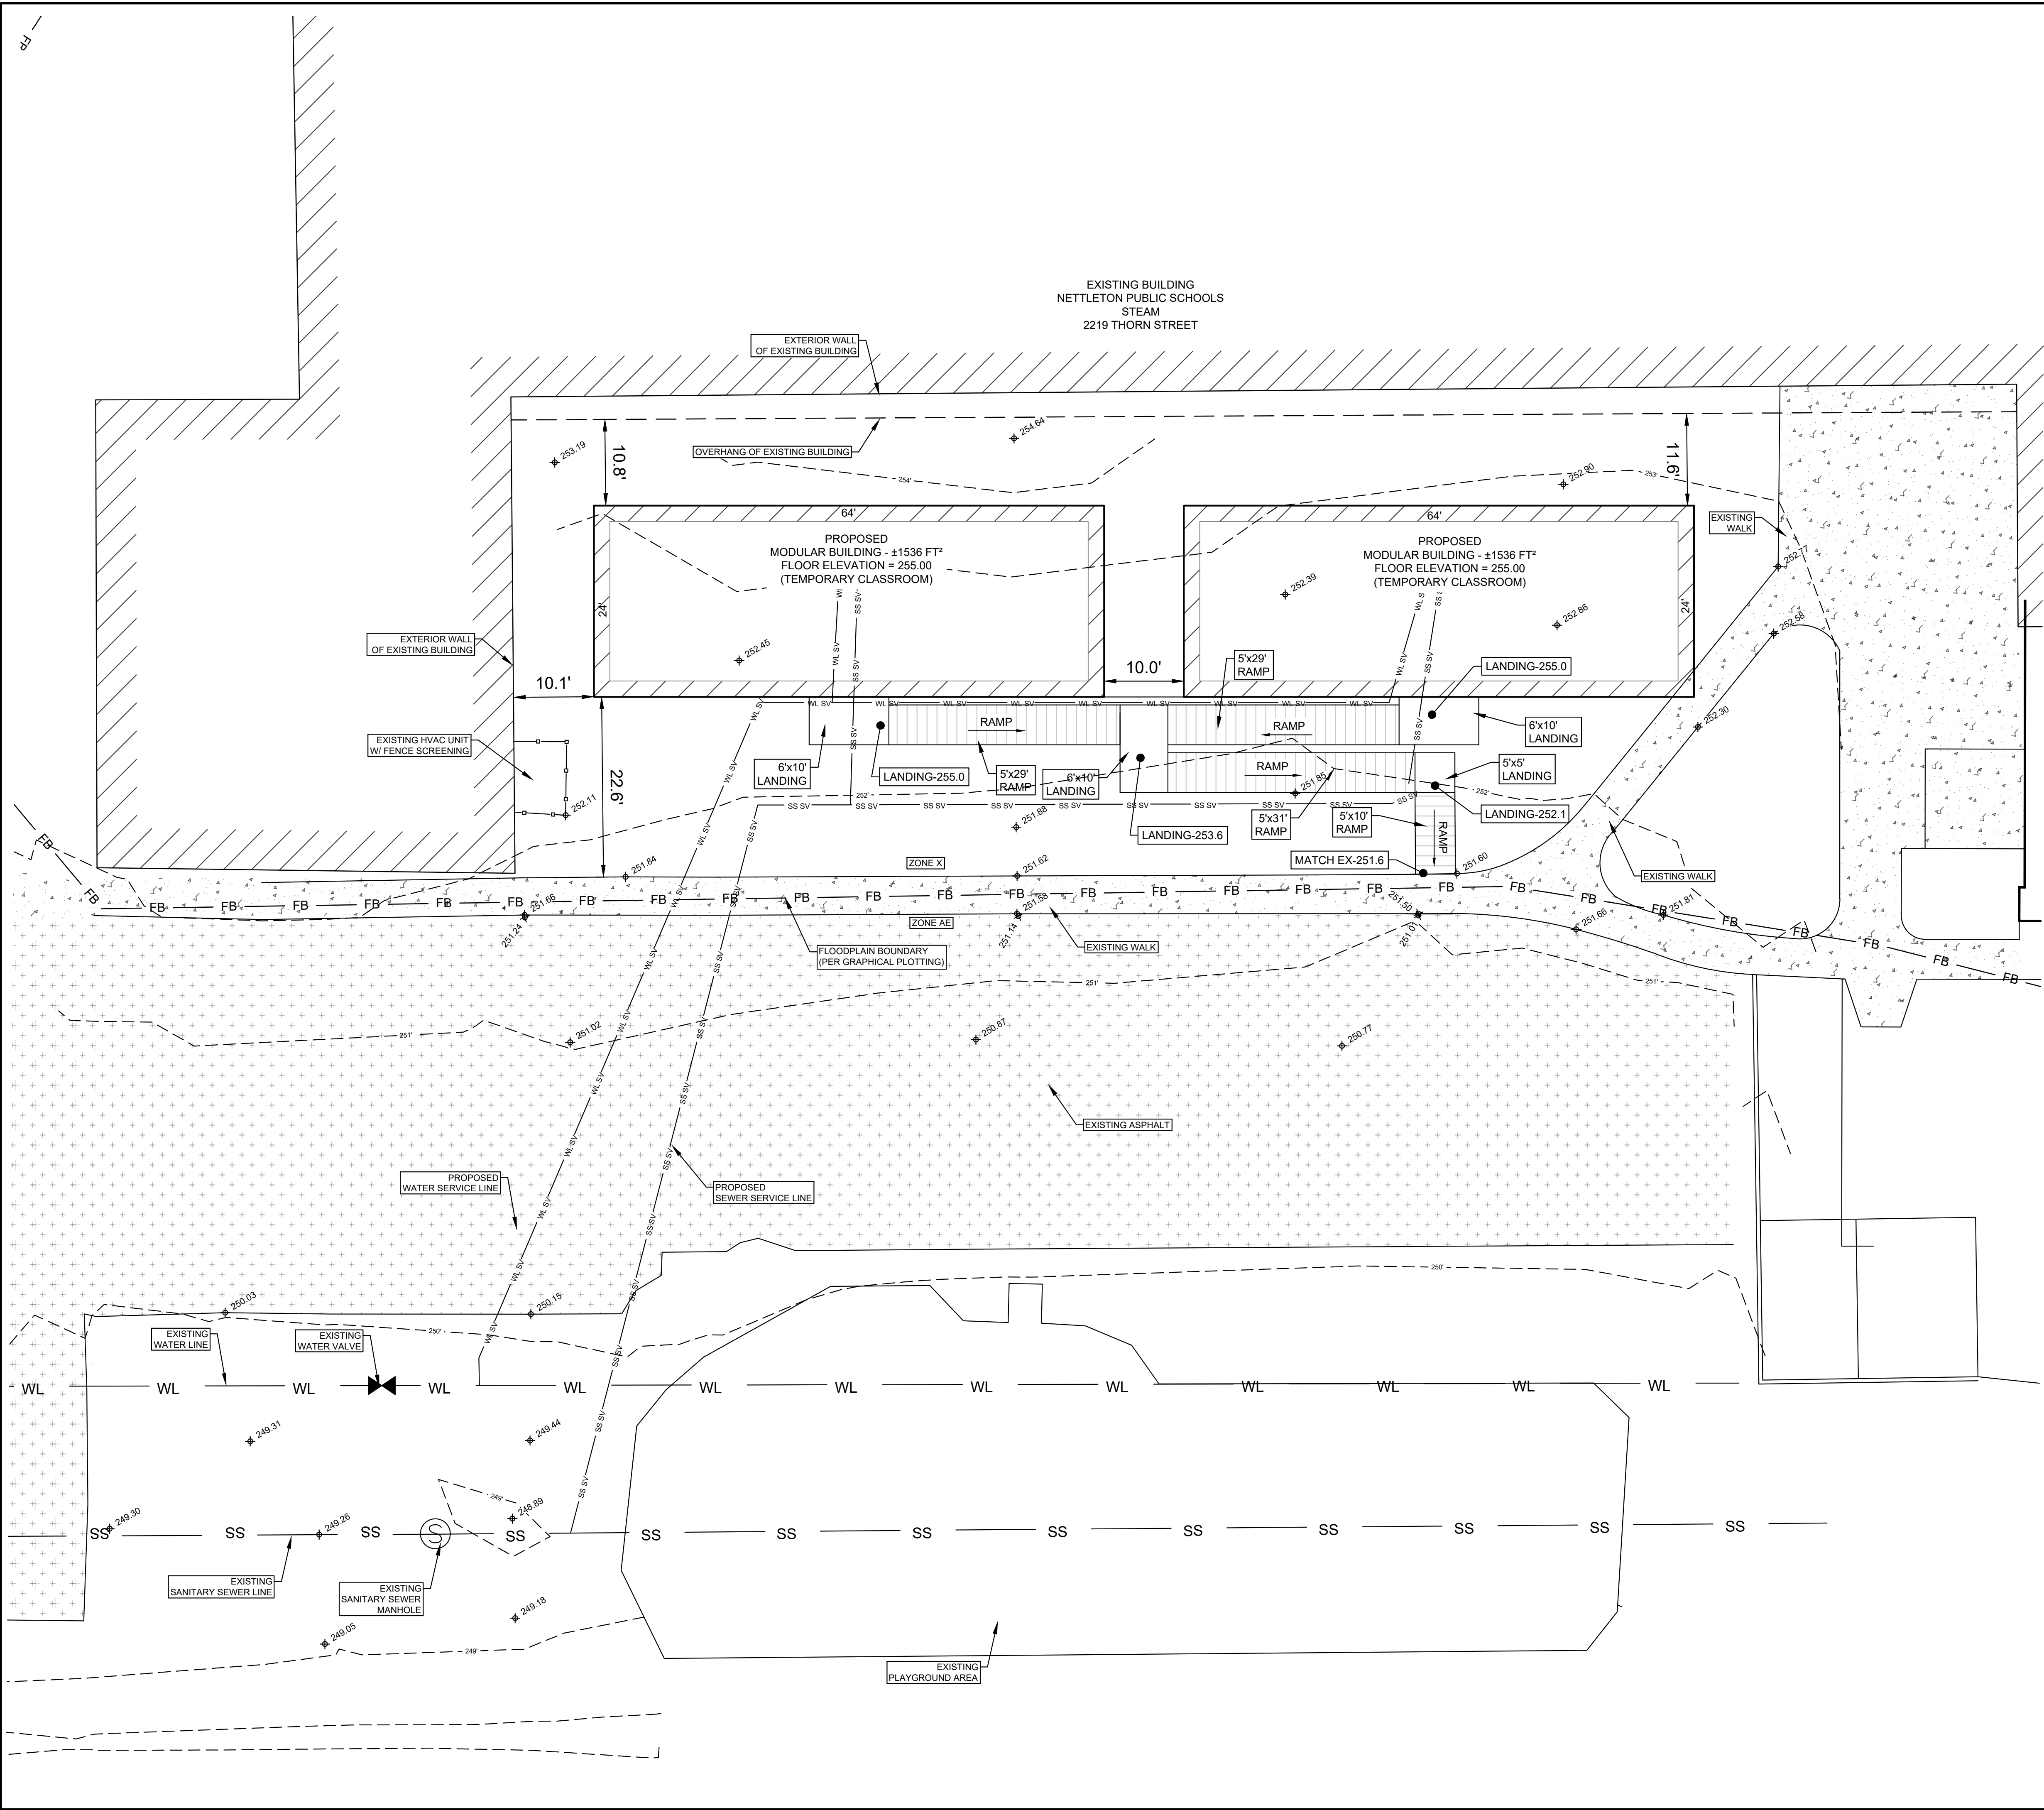

NORTH

0 10' 20'


SCALE: 1" = 10'

LEGEND

	EXISTING ASPHALT
	CONCRETE
	EXISTING CONTOUR
	PROPOSED SPOT ELEVATION
	FG - FINISHED GRADE
	TC = TOP CURB
	GT = GUTTER
	PVT = PAVEMENT
	FL = FLOWLINE
	EXISTING SPOT ELEVATION
	FB — FLOODPLAIN BOUNDARY
	SS — SEWER LINE
	WL — WATER LINE
	SS SV — SEWER SERVICE LINE
	WL SV — WATER SERVICE LINE



ARKANSAS ONE-CALL SYSTEM, INC.
1-800-482-8998 OR 811

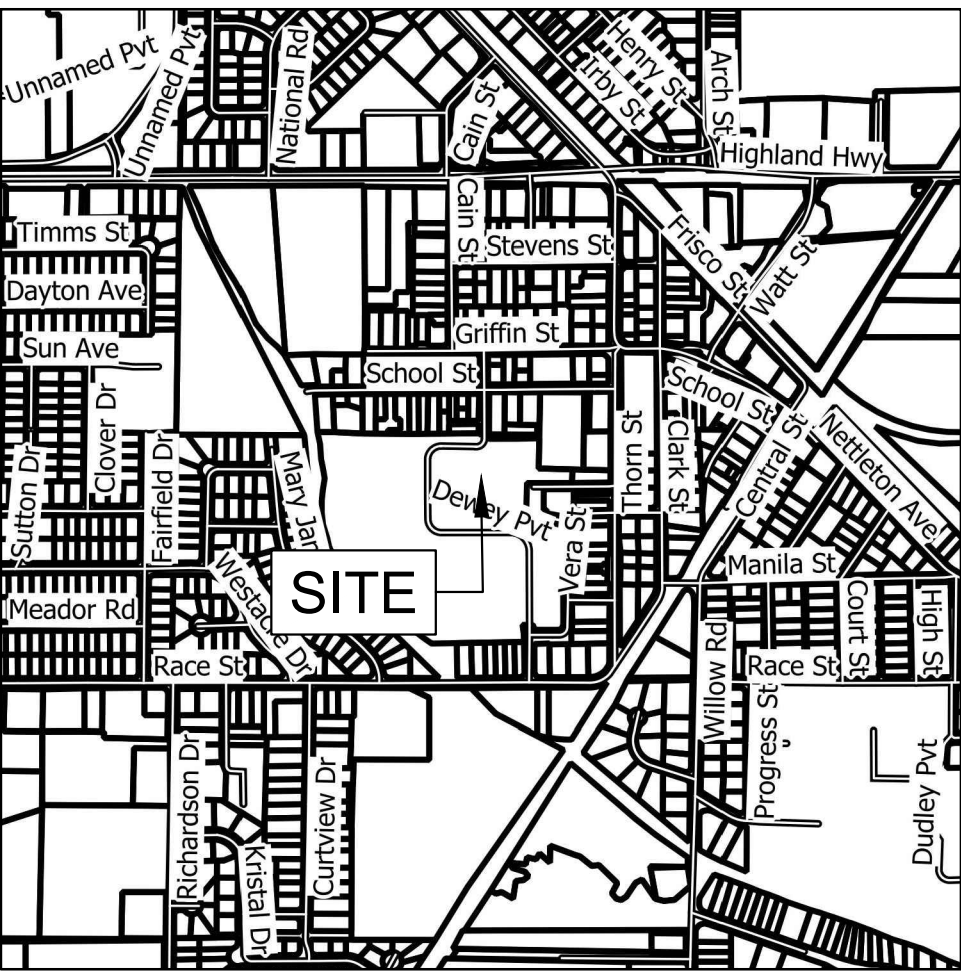

VICINITY MAP
SCALE: 1" = 1000'

SP-1

REGISTERED PROFESSIONAL ENGINEER
No. 13854
BRANDON G. WOOD

NETTLETON STEAM TEMPORARY CLASSROOMS

2219 THORN ST., JONESBORO, AR

SITE PLAN

DATE: 06/06/2025
REV:

DRAWN BY: BGW

BRANDON WOOD, P.E., P.S.
ENGINEERING & SURVEYING

112 CR 7625
BROOKLAND, AR 72417
PH: (870) 930-7504
FAX: (870) 972-0027
BWOOD@WOODENG.COM
WWW.BWOODENGINEERING.COM