



AIA® Document G701™ – 2001

Change Order

PROJECT (Name and address):
City of Jonesboro New Facility
Sanitation and Street
Jonesbor, AR

CHANGE ORDER NUMBER: 001
DATE: October 14, 2010

OWNER:
ARCHITECT:
CONTRACTOR:
FIELD:
OTHER:

TO CONTRACTOR (Name and address):
Bailey Contractors, Inc.
101 CR 130
Bono, AR 72416

ARCHITECT'S PROJECT NUMBER: 1-3628-08 Shop
CONTRACT DATE:
CONTRACT FOR: General Construction

THE CONTRACT IS CHANGED AS FOLLOWS:

(Include, where applicable, any undisputed amount attributable to previously executed Construction Change Directives)

The 4" thick slab in grid lines 1 through 2 to be changed to a 8" thick slab. The 4" thick slab in grid lines 2 through 5 to be changed to a 8" thick slab. The 4" slab in grid lines 5 through 10 to be changed to a 6" thick slab. See attached drawing for grid line placements.

The original Contract Sum was	\$	1,445,000.00
The net change by previously authorized Change Orders	\$	0.00
The Contract Sum prior to this Change Order was	\$	1,445,000.00
The Contract Sum will be increased by this Change Order in the amount of	\$	19,408.60
The new Contract Sum including this Change Order will be	\$	1,464,408.60

The Contract Time will be increased by Zero (0) days.

The date of Substantial Completion as of the date of this Change Order therefore is

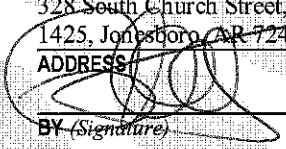
NOTE: This Change Order does not include changes in the Contract Sum, Contract Time or Guaranteed Maximum Price which have been authorized by Construction Change Directive until the cost and time have been agreed upon by both the Owner and Contractor, in which case a Change Order is executed to supersede the Construction Change Directive..

NOT VALID UNTIL SIGNED BY THE ARCHITECT, CONTRACTOR AND OWNER.

Stuck Associates Architects, Inc.
ARCHITECT (Firm name)

328 South Church Street, PO Box
1425, Jonesboro, AR 72403

ADDRESS


BY (Signature)

Paul Hoelscher

(Typed name)

 

DATE

Bailey Contractors, Inc.

CONTRACTOR (Firm name)

101 CR 130, Bono, AR 72416

ADDRESS


BY (Signature)

Kevin Bailey

(Typed name)


DATE

City of Jonesboro

OWNER (Firm name)

1515 West Washington, Jonesboro,
AR 72401

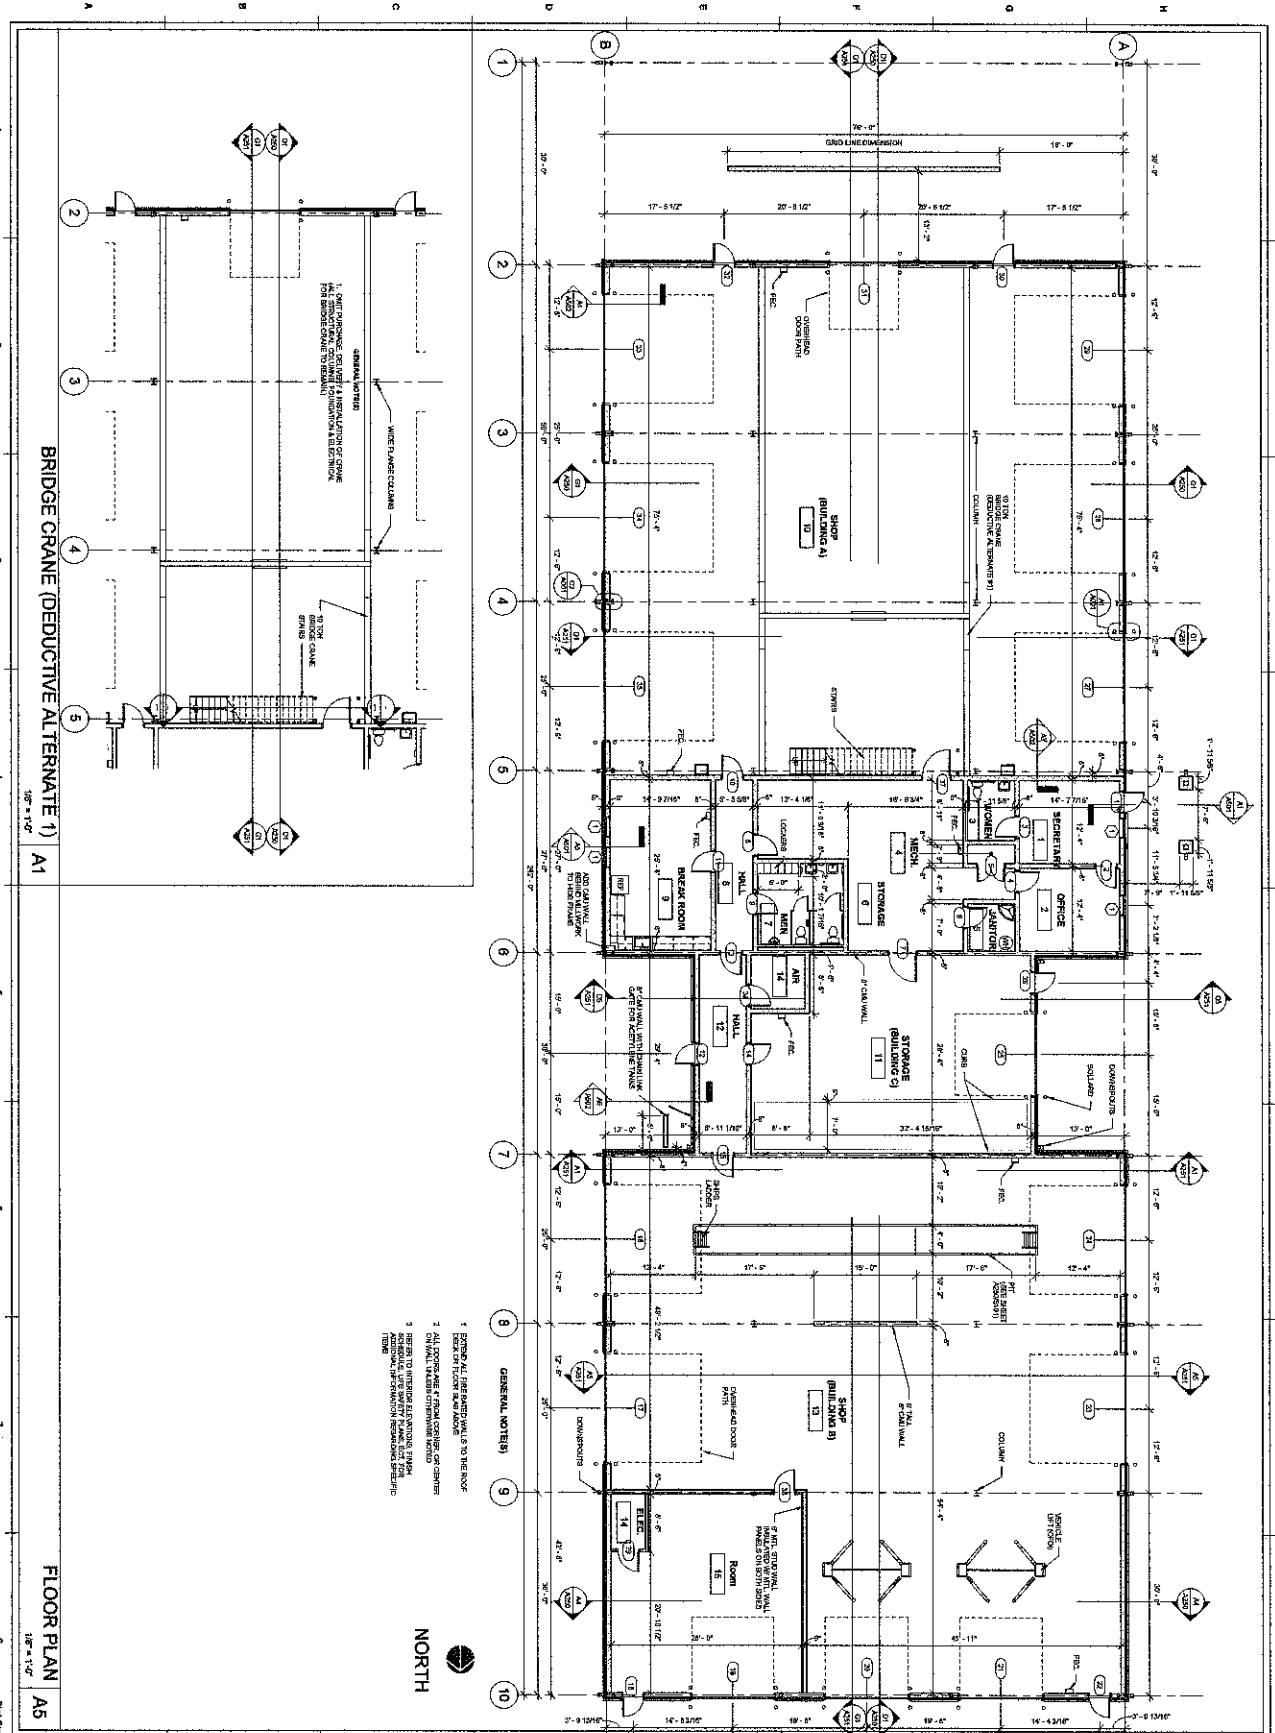
ADDRESS

BY (Signature)

Harold Perrin

(Typed name)

DATE



CITY OF JONESBORO VEHICLE MAINTENANCE FACILITY JONESBORO, AR	FLOOR PLAN	STUCK associates ARCHITECTS <small>Jonesboro, Arkansas www.stuckarch.com (870) 932-4271</small>
Project Name: Jonesboro, Arkansas 1-328-096 1/8" = 1'-0"	Design: S. Smith Drawn: S. Smith Checked: S. Smith Date: 11/11/11	

10/14/2010 8:50:02 AM
 Plot Stamp