


PHASE 1

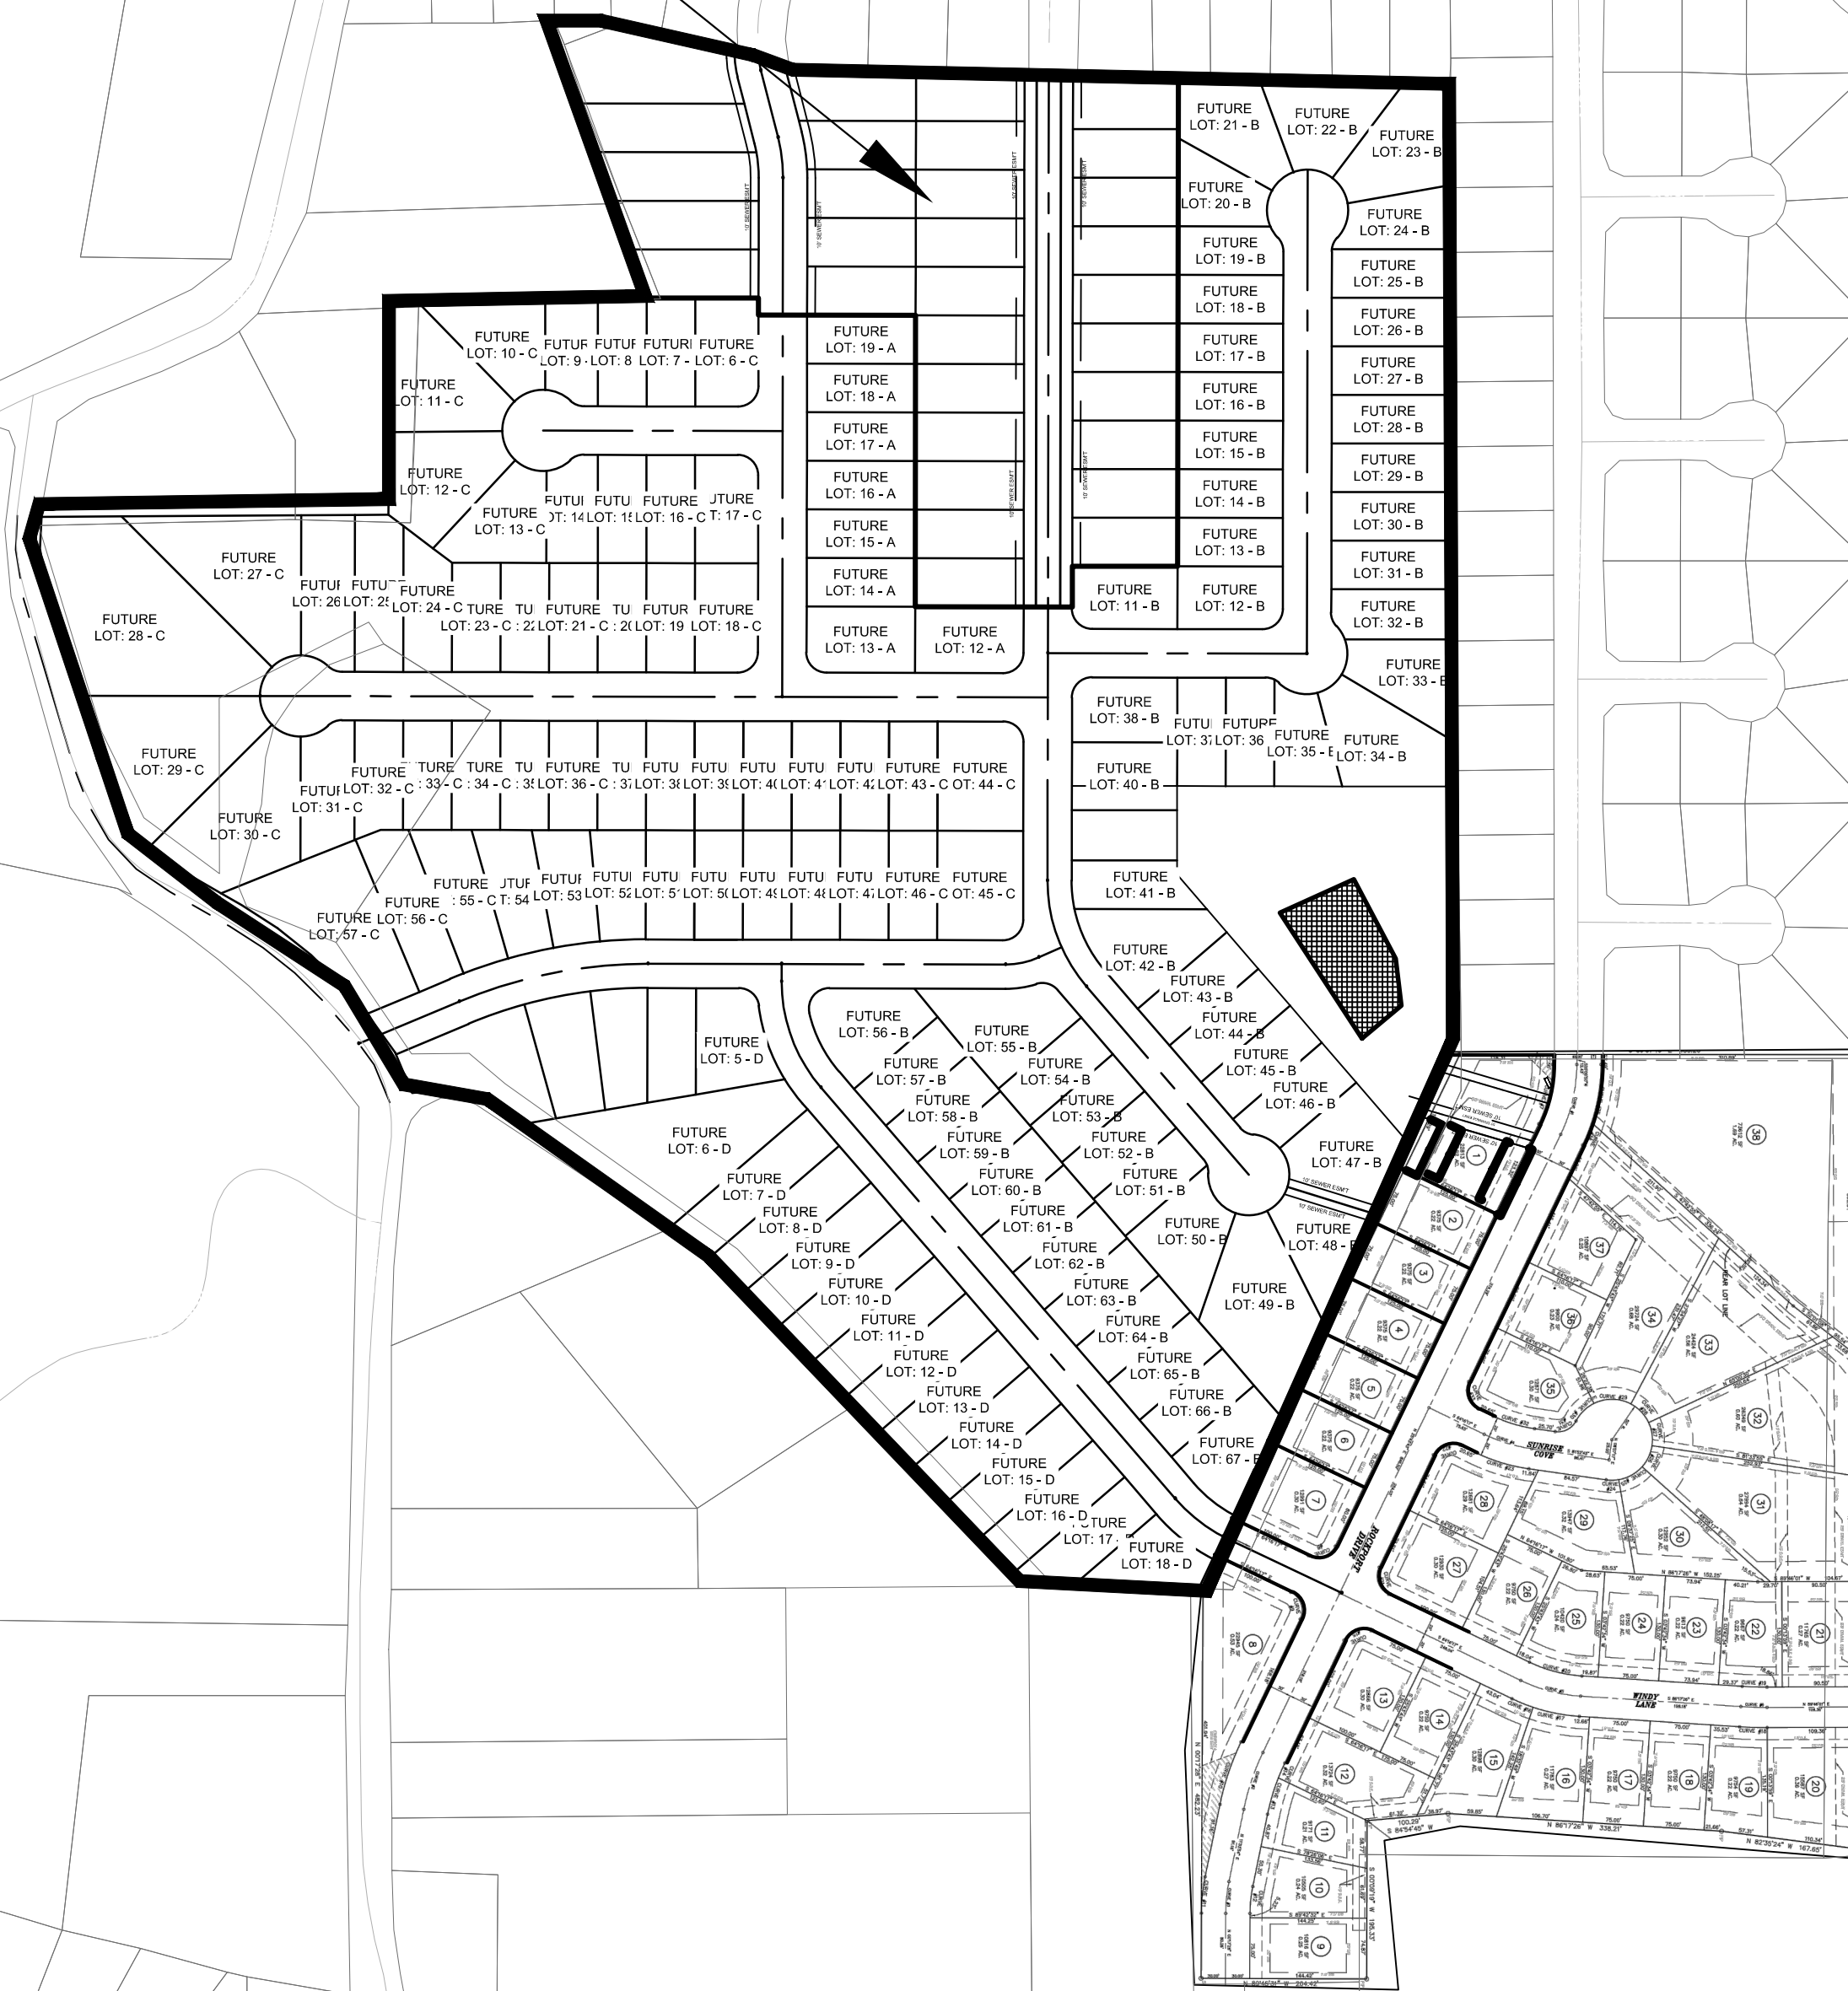

STR-1

STATE OF ARKANSAS
REGISTERED PROFESSIONAL ENGINEER
NO. 5620
CARLOS G. WOOD

JUDE'S CROSSING PHASE I

JONESBORO, AR

TOPOGRAPHY &
DRAINAGE PLAN

DATE: 2/24/15
REV:
DRAWN BY: BGW

CARLOS WOOD, P.E.
ENGINEERING CONSULTANT
122 CR 375
BONO, AR 72416
PHONE/FAX: (870) 972-8335
EMAIL: WOODENGR@SBCGLOBAL.NET
WEBSITE: WWW.WOODENGR.COM

