

ARCHITECT

212 East Washington Ave.
P. O. Box 1702
Jonesboro, AR 72401

Tel: (870) 268 - 0500
Fax: (870) 268 - 0501

Email:
mattsilas@sbcglobal.net

Web:
mattsilasarchitect.com

PROJECT NO. 220204
DATE: 07-01-22
DRAWN BY: MS


REVISION NO. 1
DATE: 09-30-22

THIS DRAWING IS AN INSTRUMENT OF SERVICE AND THE PROPERTY OF MATT SILAS ARCHITECT. IT IS NOT TO BE USED FOR ANY PURPOSE DETRIMENTAL TO THE INTEREST OF MATT SILAS ARCHITECT. INTELLECTUAL PROPERTY SHALL NOT BE USED WITHOUT WRITTEN APPROVAL FROM MATT SILAS ARCHITECT.
COPYRIGHT © 2022




REAR ELEVATION

SCALE: 1/4" = 1'-0"

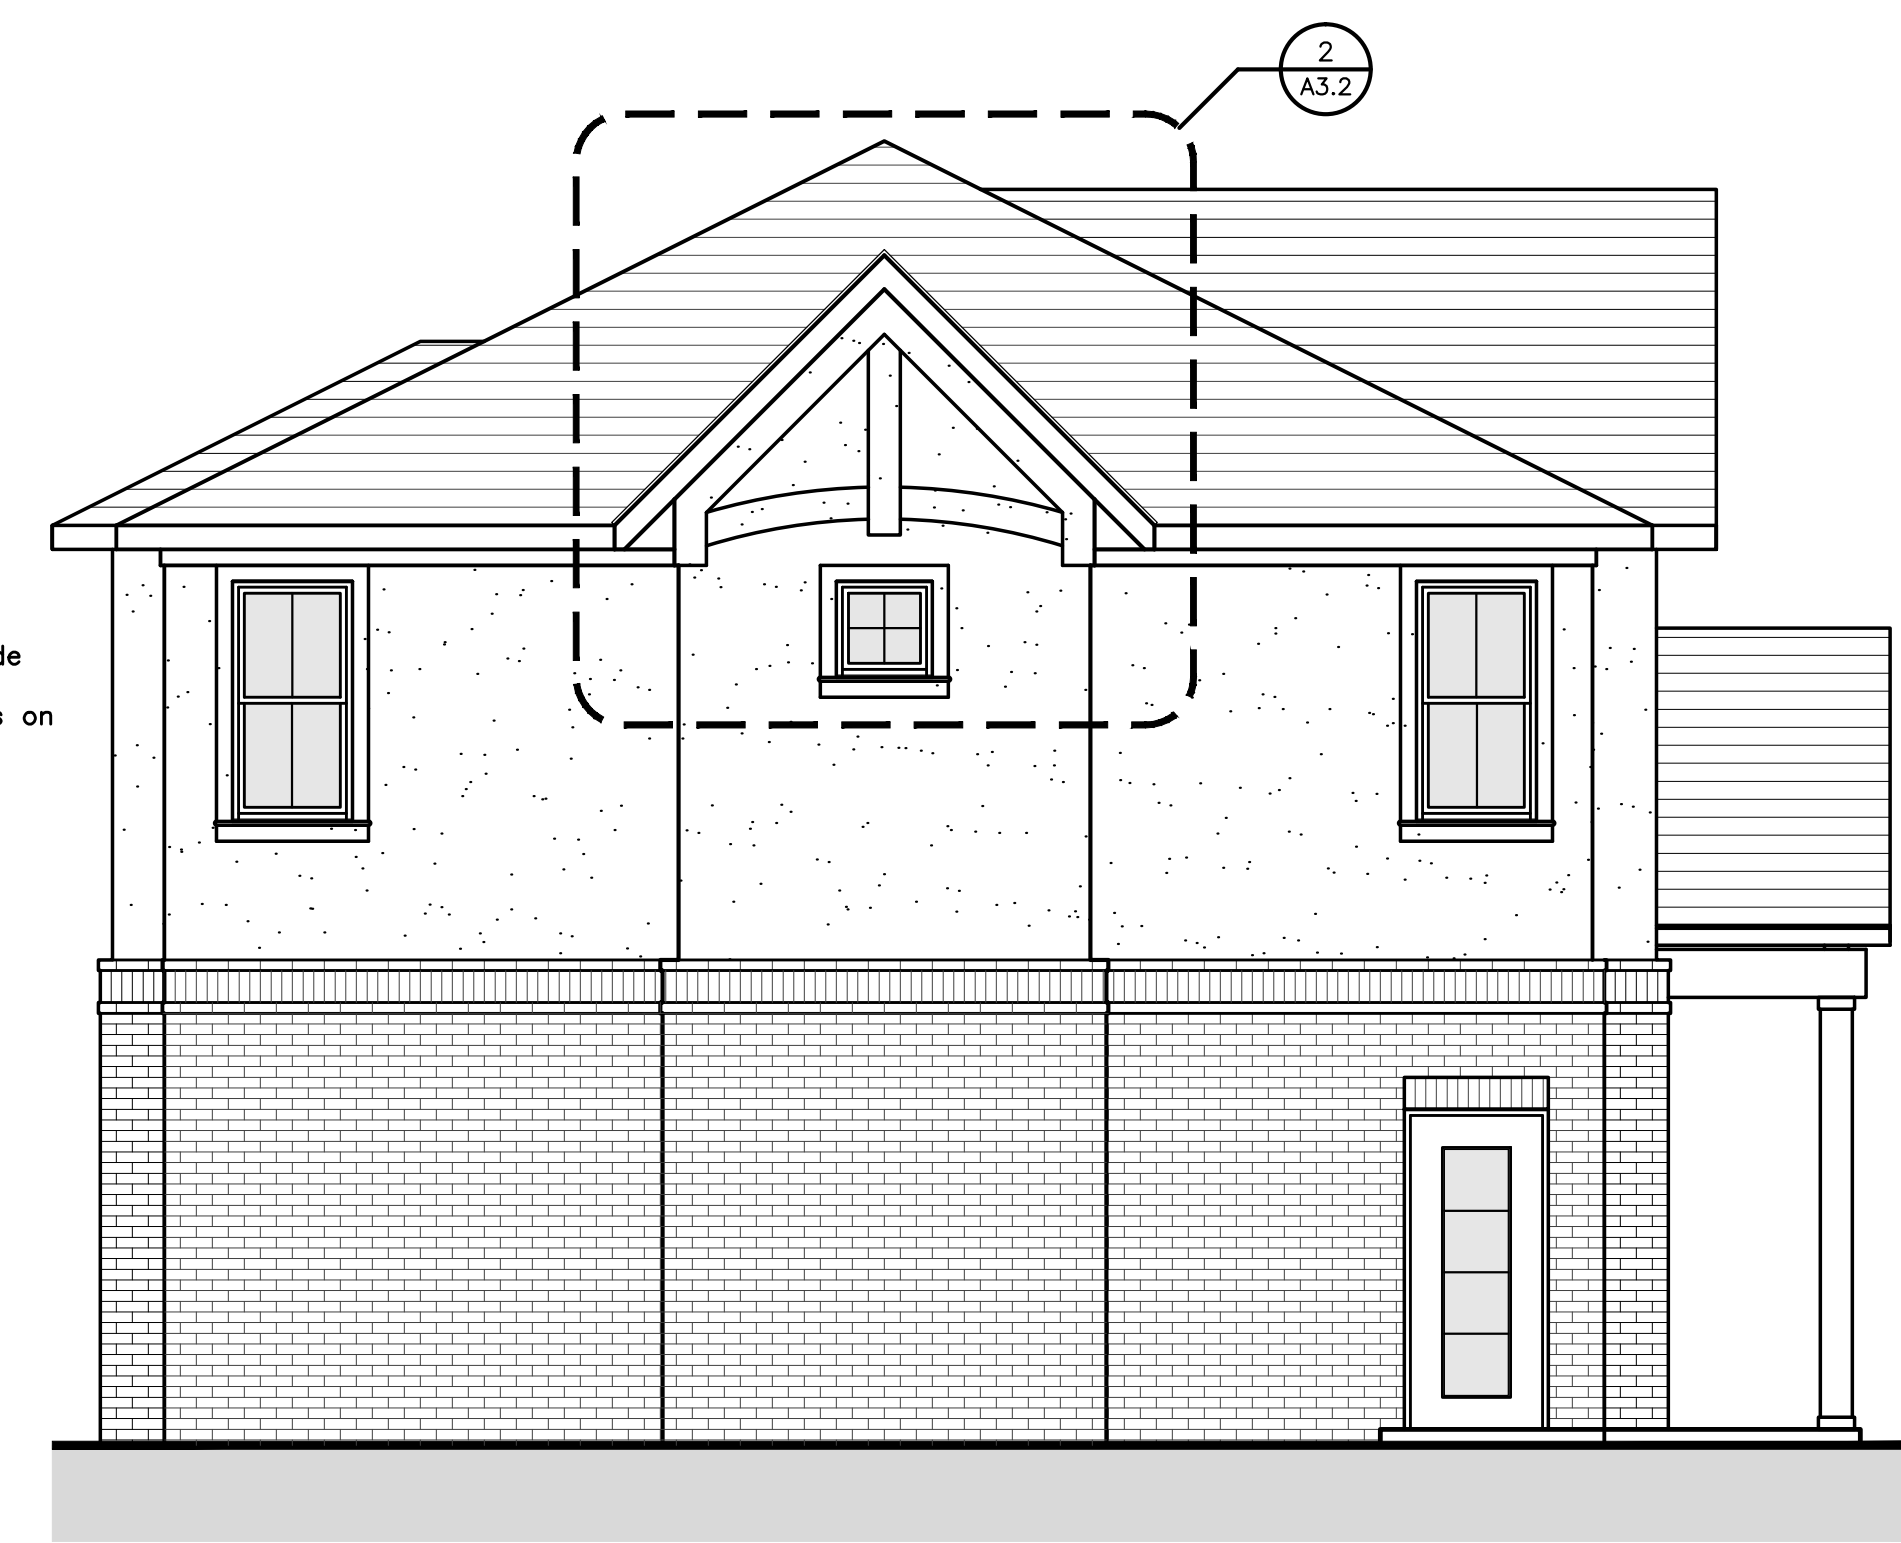

LEFT SIDE ELEVATION

SCALE: 1/4" = 1'-0"

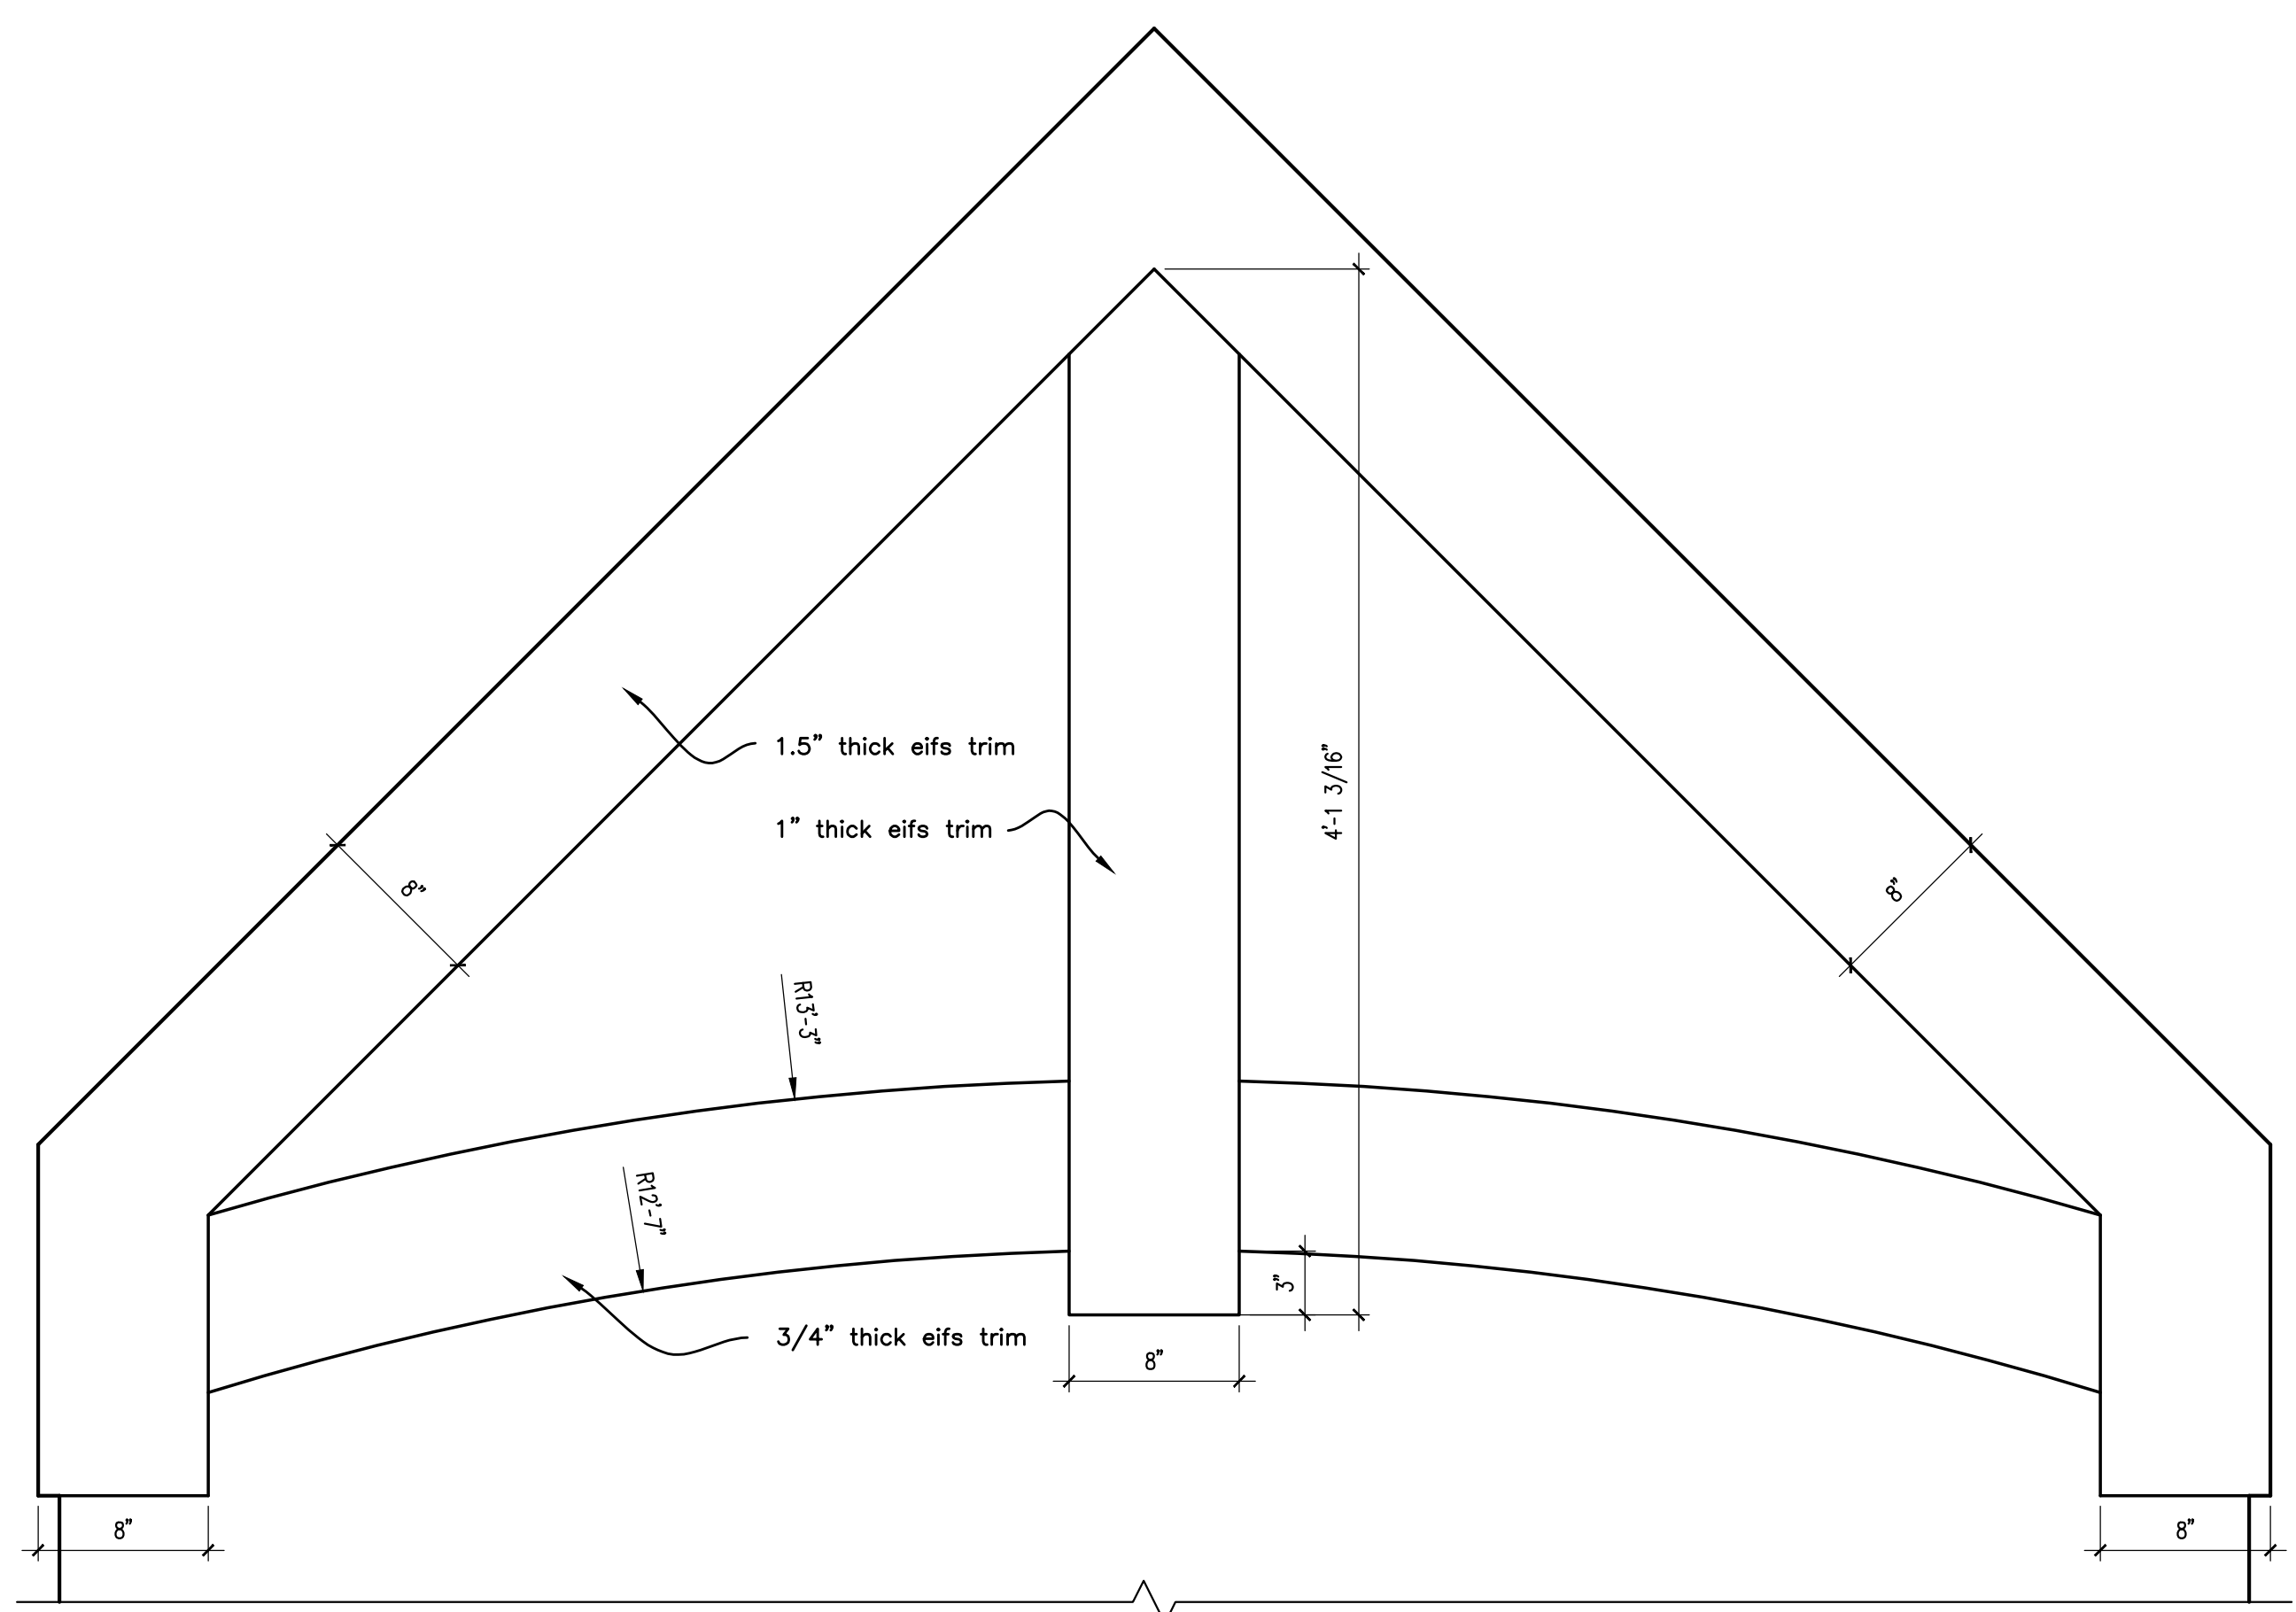

GABLE DETAIL

SCALE: 1 - 1/2" = 1'-0"

4-PLEX TOWNHOUSE BUILDING - DESIGN 2
SSP INVESTMENTS, LLC
SAVANNAH HILLS PHASE IV
JONESBORO, ARKANSAS



EXTERIOR ELEVATIONS

A-3.2

SHEET NO.