


overall site plan
 SCALE: 1" = 80'-0"




view from northwest

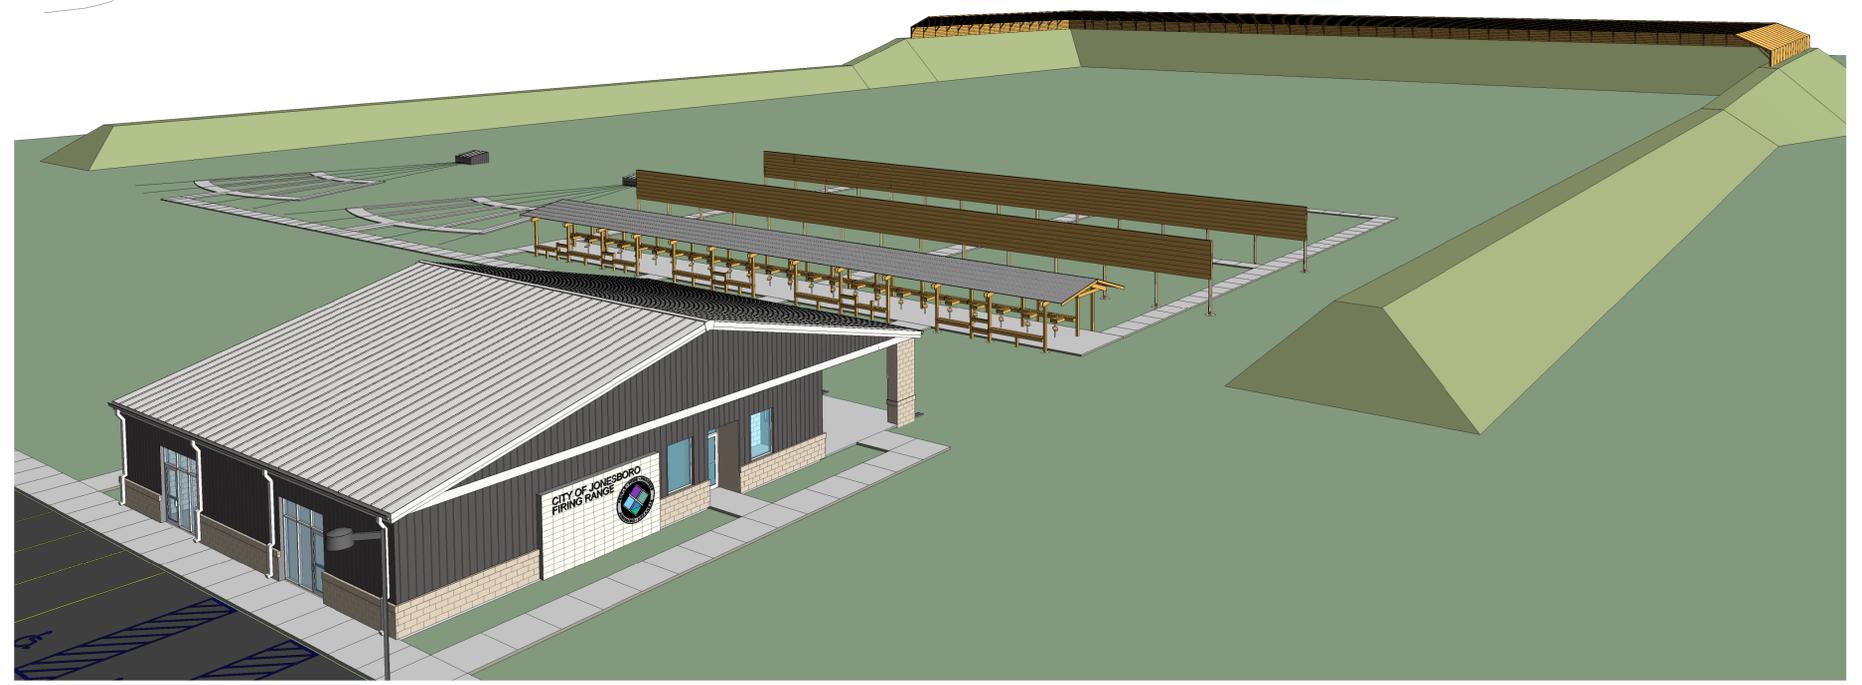


Proposed Firing Range Facility
City of Jonesboro
 Jonesboro, Arkansas




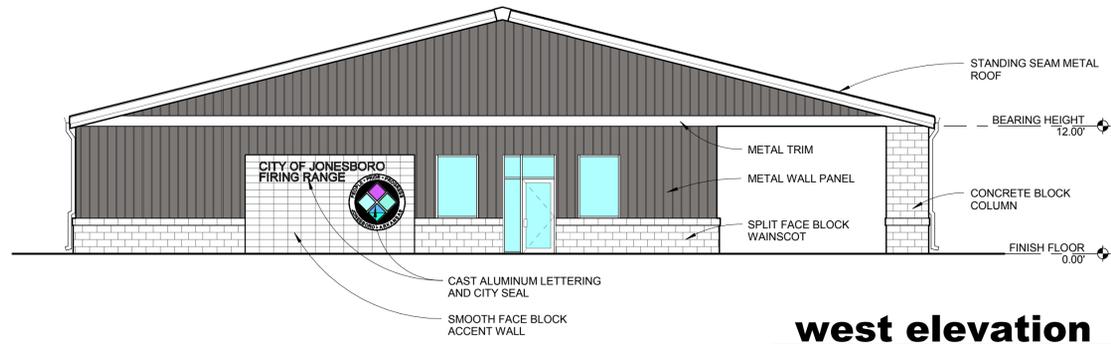


west elevation
SCALE: 1/8" = 1'-0"

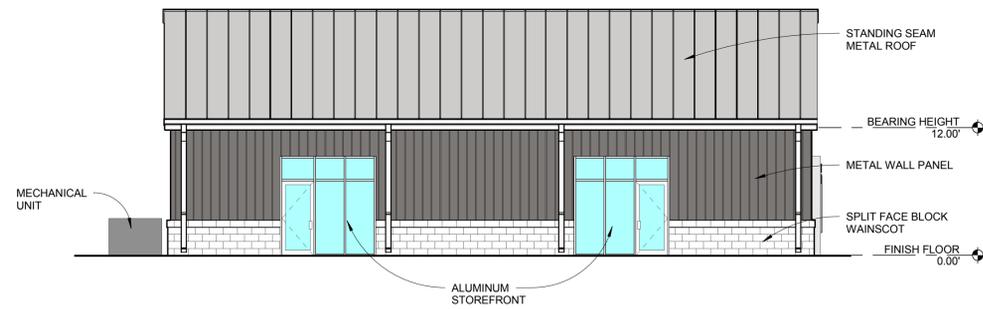


north elevation
SCALE: 1/8" = 1'-0"

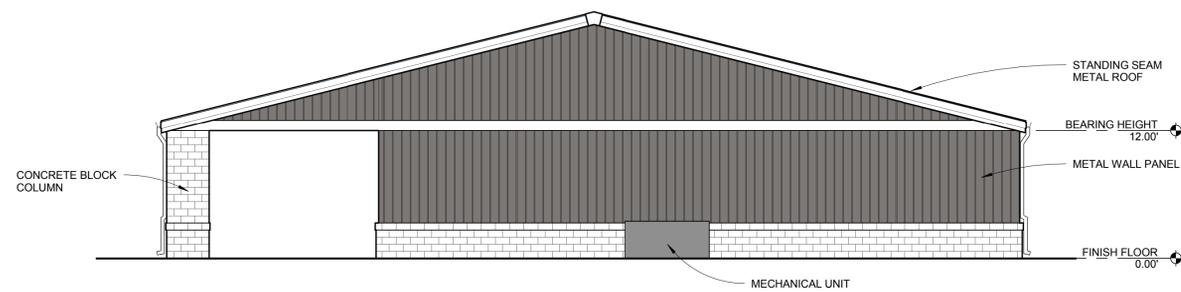

east elevation
SCALE: 1/8" = 1'-0"

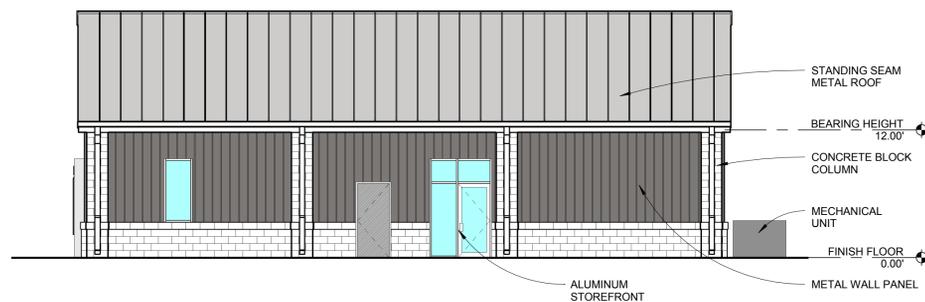

south elevation
SCALE: 1/8" = 1'-0"

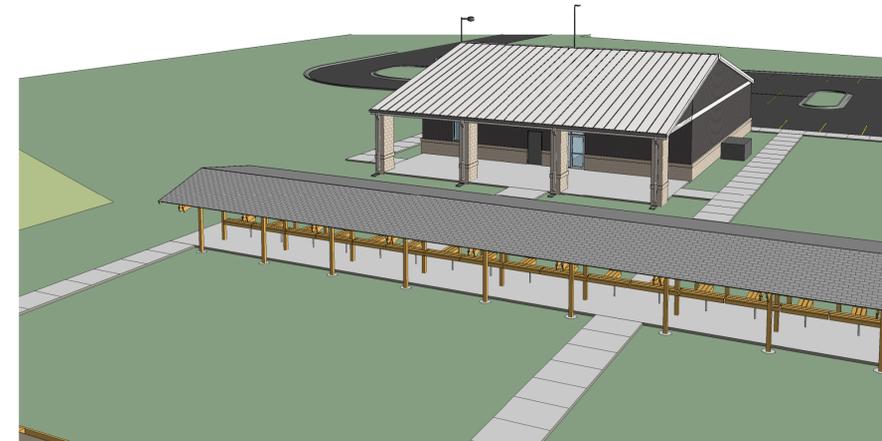

view from southeast



n floor plan
SCALE: 1/8" = 1'-0" 3,600 SQ. FEET



Proposed Firing Range Facility
City of Jonesboro
Jonesboro, Arkansas

