


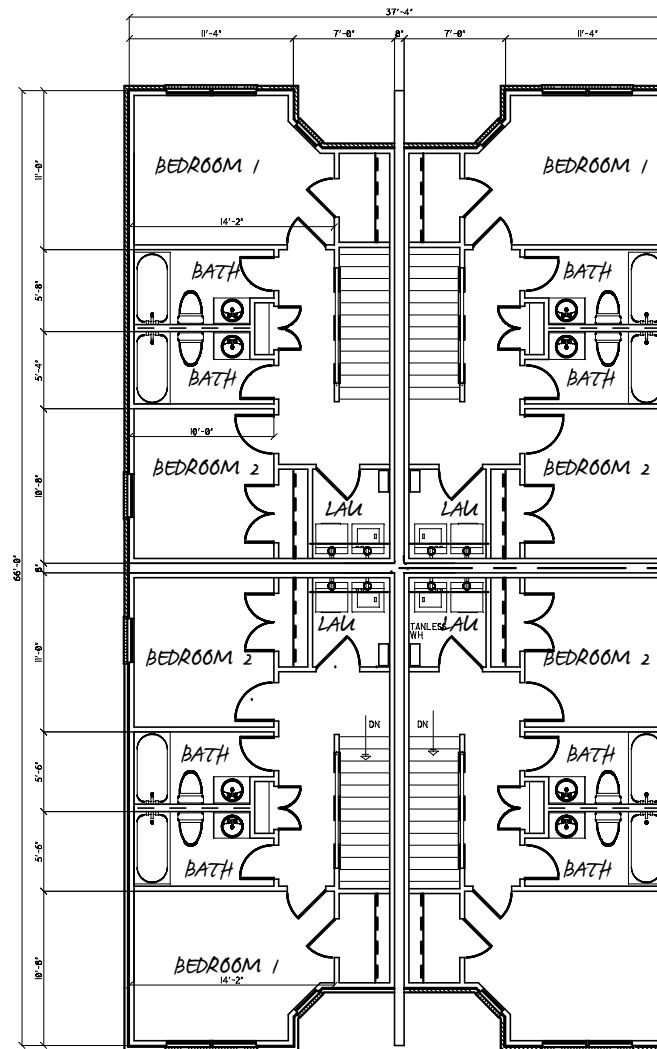

UNIT 2

Logo of the American Institute of Mathematics (AIM). The logo features a circular emblem with a laurel wreath. Inside the circle, the letters 'A' and 'M' are positioned above 'I' and 'D', which are separated by a vertical line. Below the emblem, the text reads: MICHAEL E. NELSON, P.D., Cert. No. AR-104.

MEN DESIGNS	
REVISIONS	BY
	24/36

A NEW 4 PLEX PROJECT FOR

McLennan Investments

FLOOR PLANS



Member
AIA® • CPBD
NICHOLSON
HARRIS

By Michael E. Nelson

A Signature Series of Home Plans

NATIONALLY PUBLISHED
BUILT IN THE USA
A CUSTOM DESIGN & PLAN DEVELOPMENT COMPANY
MEMPHIS, TN

DATE _____
SCALE: 1/4" = 1' - 0"
BUILDER _____
JOB # MENO148-20
DRAWN BY MM

