




FRONT ELEVATION

SCALE: 1/4" = 1'-0"

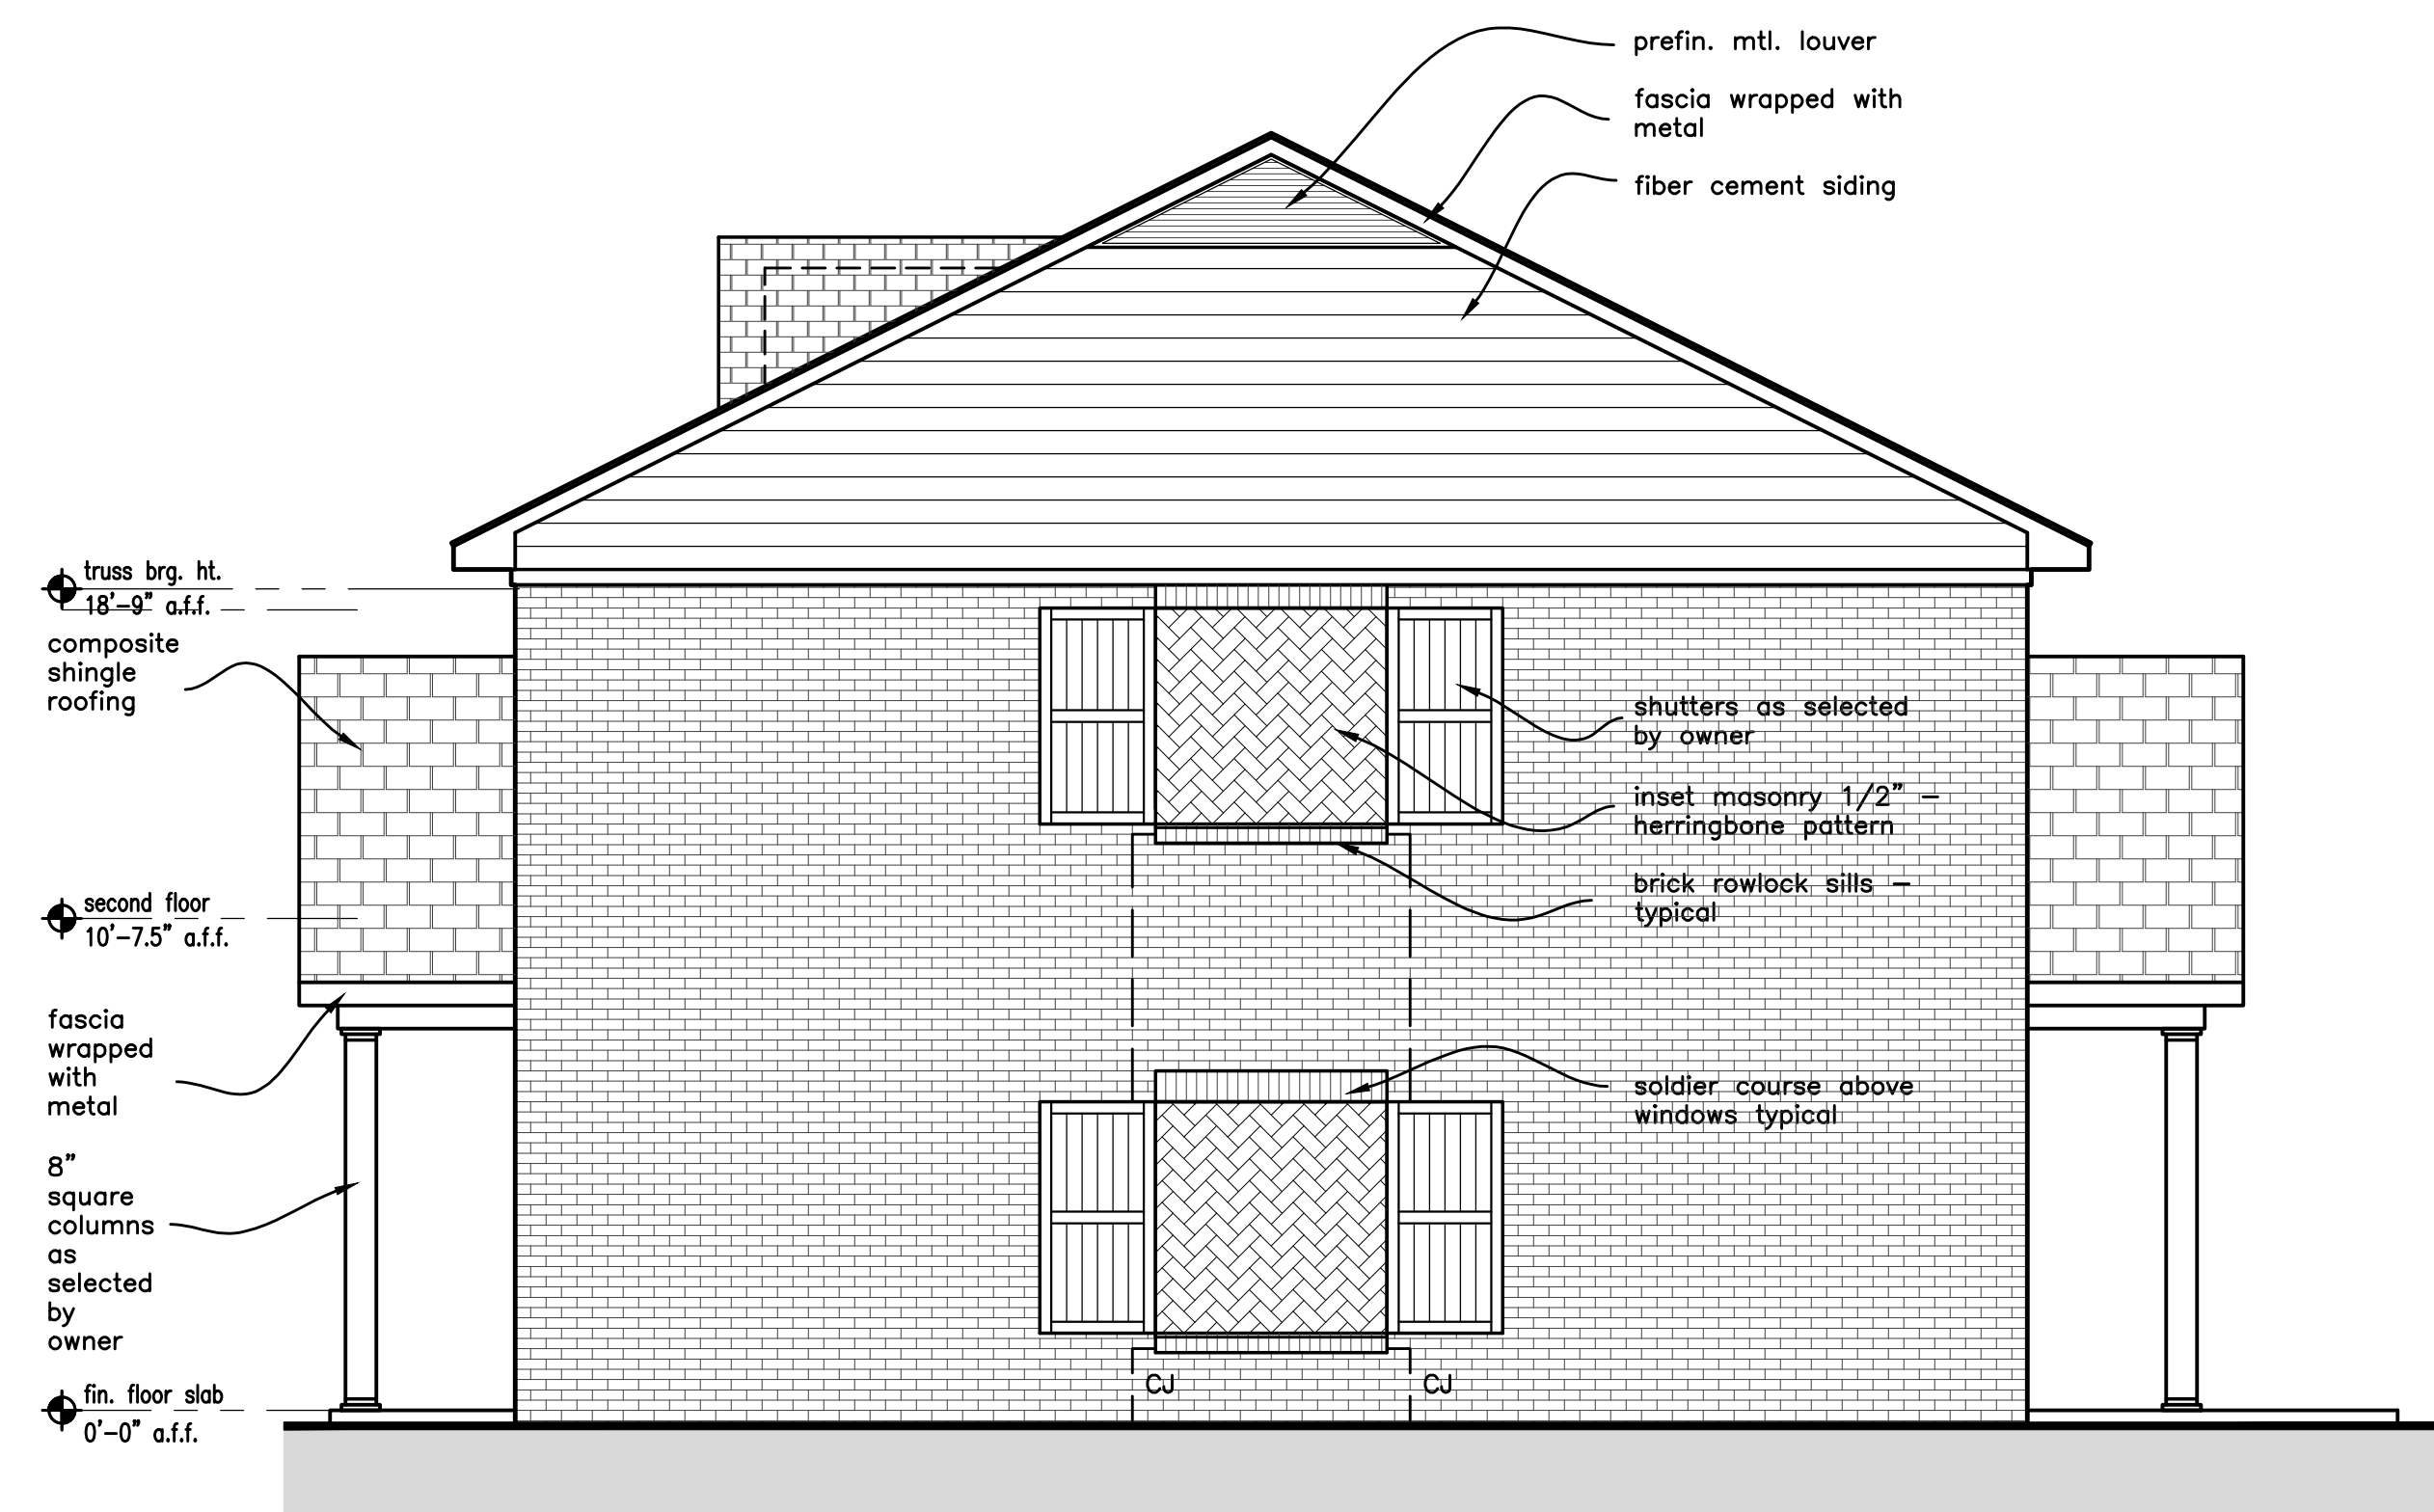

RIGHT / SIDE ELEVATION

SCALE: 1/4" = 1'-0"

