


SUBDIVISION PLANS

GREENSBOROUGH VILLAGE RESIDENTIAL - PHASE 1

PREPARED FOR
JTOWN DEVELOPMENT GROUP, LLC

JONESBORO, ARKANSAS
JULY, 2022

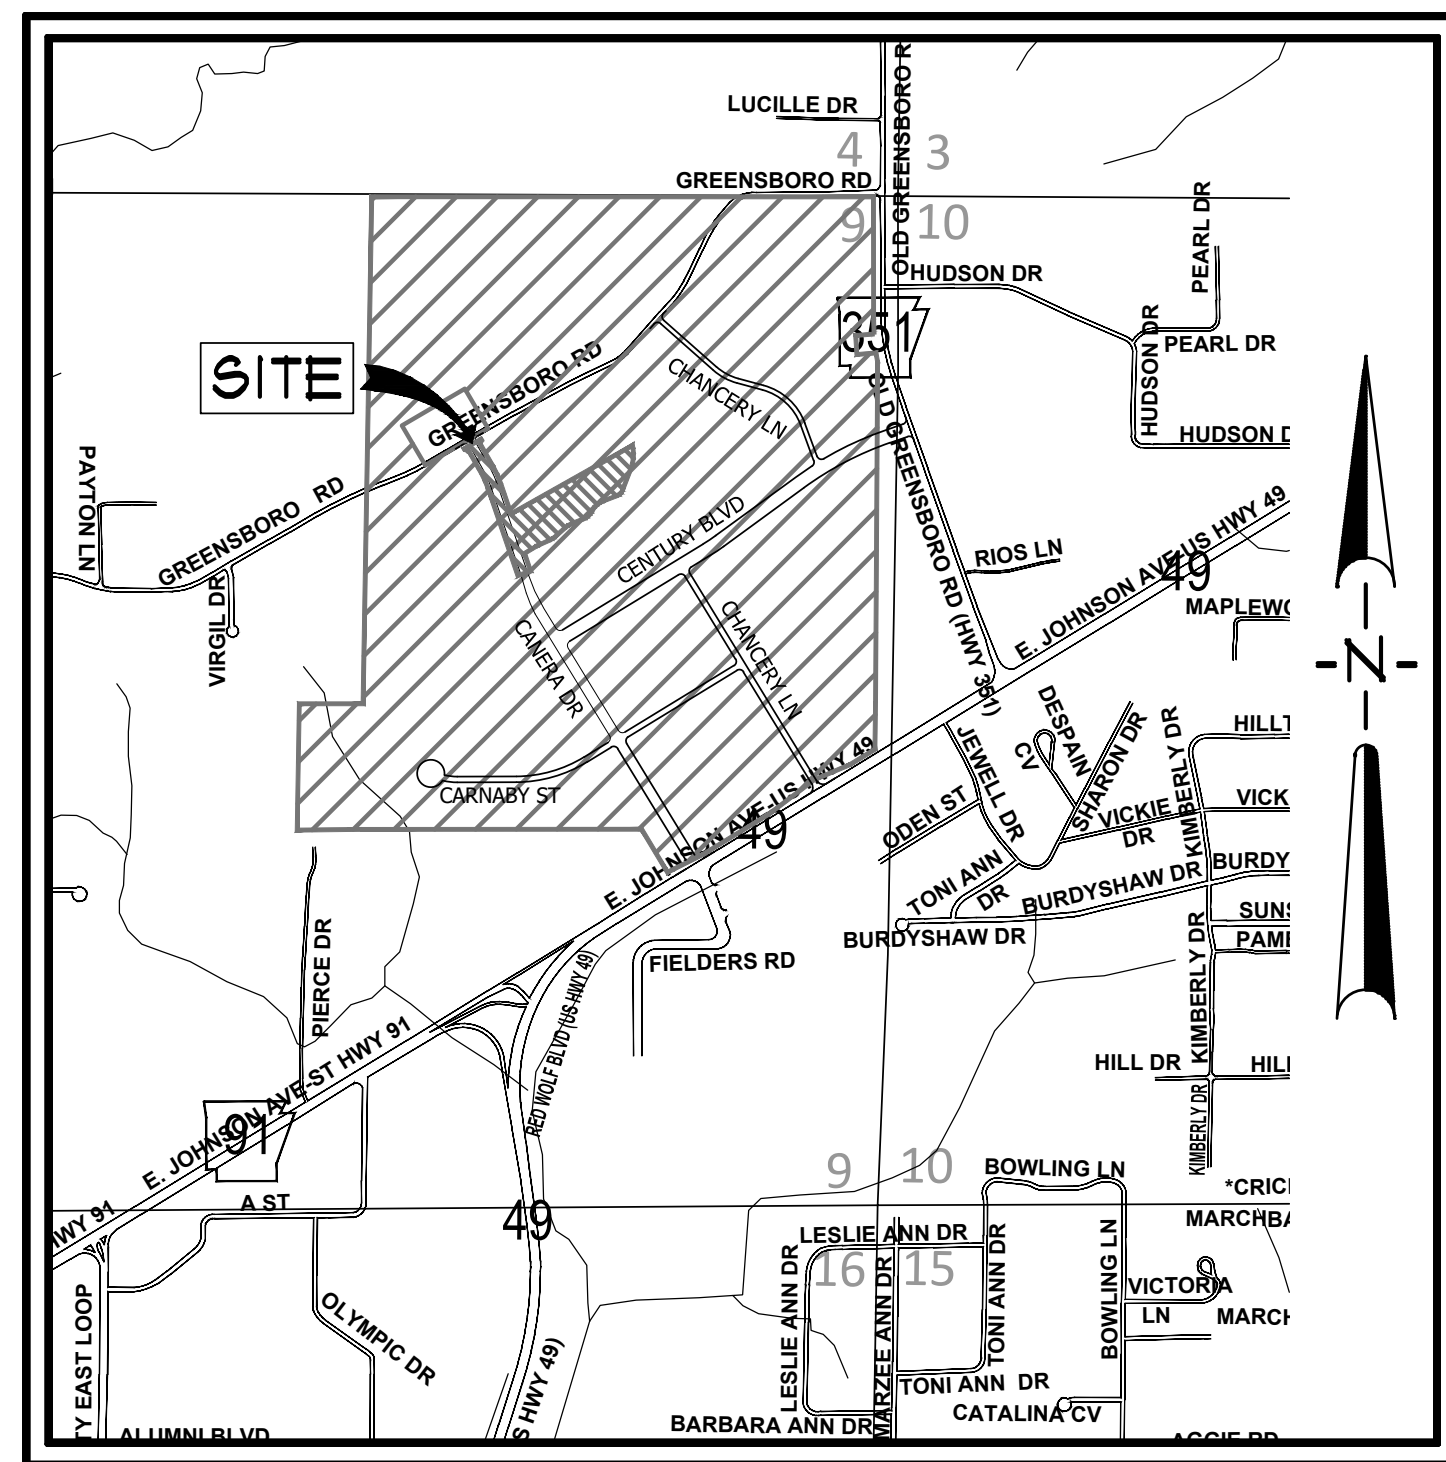


VICINITY MAP
NOT TO SCALE

INDEX TO SHEETS

- CO01 INDEX SHEET
- CO02 GENERAL NOTES
- CO03 TOPOGRAPHIC SURVEY
- CO04 RECORD PLAT
- CO05 WATER DISTRIBUTION PLAN
- CO06 SANITARY SEWER & WATER PLAN
- CO07 SEWER PROFILE - LINE A
- CO08 SEWER PROFILE - LINE J
- CO09 GRADING PLAN
- CO10 EROSION CONTROL PLAN
- CO11 STREET PROFILE - CANERA
- CO12 STANDARD DETAILS
- CO13 EROSION CONTROL DETAILS
- CO14 WATER DISTRIBUTION DETAILS
- CO15 SANITARY SEWER DETAILS

GREENSBOROUGH VILLAGE
RESIDENTIAL - PHASE 1
CANERA DRIVE
JONESBORO, ARKANSAS

ASSOCIATED
ENGINEERING, LLC
CIVIL ENGINEERING • LAND SURVEYING
LAND PLANNING
103 SOUTH CHURCH STREET • P.O. BOX 1462
JONESBORO, AR 72403
PH: 870-932-3594 • FAX: 870-935-1263

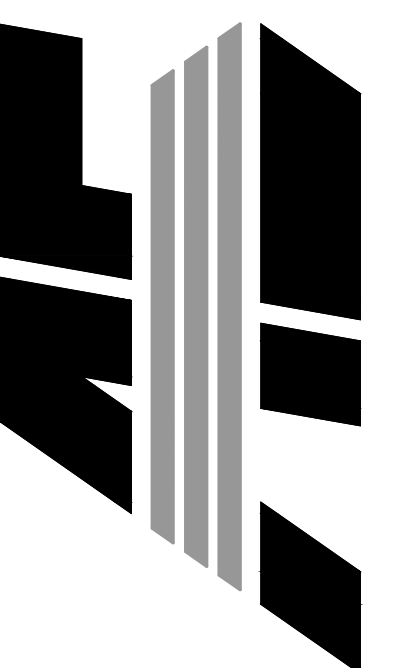

NO.	DESCRIPTION	DATE

COVER SHEET



DATE: 07/29/2022	DRAWN: CCH
CADD FILE: 22120-SOP-RP1	CHECKED: JME
DWG#: 0414091.XXXX	SHEET
SCALE: AS SHOWN	C001