

Revisions:

**NEW WAREHOUSING FACILITY**  
**SPIRIT FITNESS PRODUCTS**  
 JONESBORO, ARKANSAS


**Cahoon Steiling Studio Architecture**  
 915 Southwest Drive  
 Jonesboro, AR 72401  
 v. 870.933.6993  
 f. 870.933.6988  
 www.cahoonsteilingstudio.com

Corporate Seal  
**PRELIMINARY**

Sheet Name:  
 FLOOR PLAN - DIMENSIONED  
 Project No: 1125 Date: 11/02/2012  
 Sheet No:  
**A102**

ROOM FINISH SCHEDULE						
NO.	ROOM NAME	FLOOR	BASE	WALL	CEILING	COMMENTS
101	WAREHOUSE EXPANSION	SEALED CONCRETE	NONE	LINER PANELS UP TO 7'-0" A.F.F.	EXPOSED STRUCTURE	

DOOR SCHEDULE							
MARK	DOOR SIZE	DOOR TYPE	DOOR FINISH	FIRE RATING	FRAME TYPE	FRAME FINISH	COMMENTS
101A	3'-0" x 7'-0"	INSUL. H. M.	PAINTED	N/A	H. M. STEEL	PAINTED	
101B	12'-0" x 12'-0"	OVERHEAD COILING	PER MFR.	N/A	PER MFR.	PER MFR.	
101C	9'-0" x 9'-0"	OVERHEAD COILING	PER MFR.	N/A	PER MFR.	PER MFR.	
101D	9'-0" x 9'-0"	OVERHEAD COILING	PER MFR.	N/A	PER MFR.	PER MFR.	
101E	9'-0" x 9'-0"	OVERHEAD COILING	PER MFR.	N/A	PER MFR.	PER MFR.	
101F	9'-0" x 9'-0"	OVERHEAD COILING	PER MFR.	N/A	PER MFR.	PER MFR.	
101G	9'-0" x 9'-0"	OVERHEAD COILING	PER MFR.	N/A	PER MFR.	PER MFR.	
101H	9'-0" x 9'-0"	OVERHEAD COILING	PER MFR.	N/A	PER MFR.	PER MFR.	
101J	3'-0" x 7'-0"	INSUL. H. M.	PAINTED	N/A	H. M. STEEL	PAINTED	
101K	3'-0" x 7'-0"	INSUL. H. M.	PAINTED	N/A	H. M. STEEL	PAINTED	
101L	3'-0" x 7'-0"	INSUL. H. M.	PAINTED	N/A	H. M. STEEL	PAINTED	

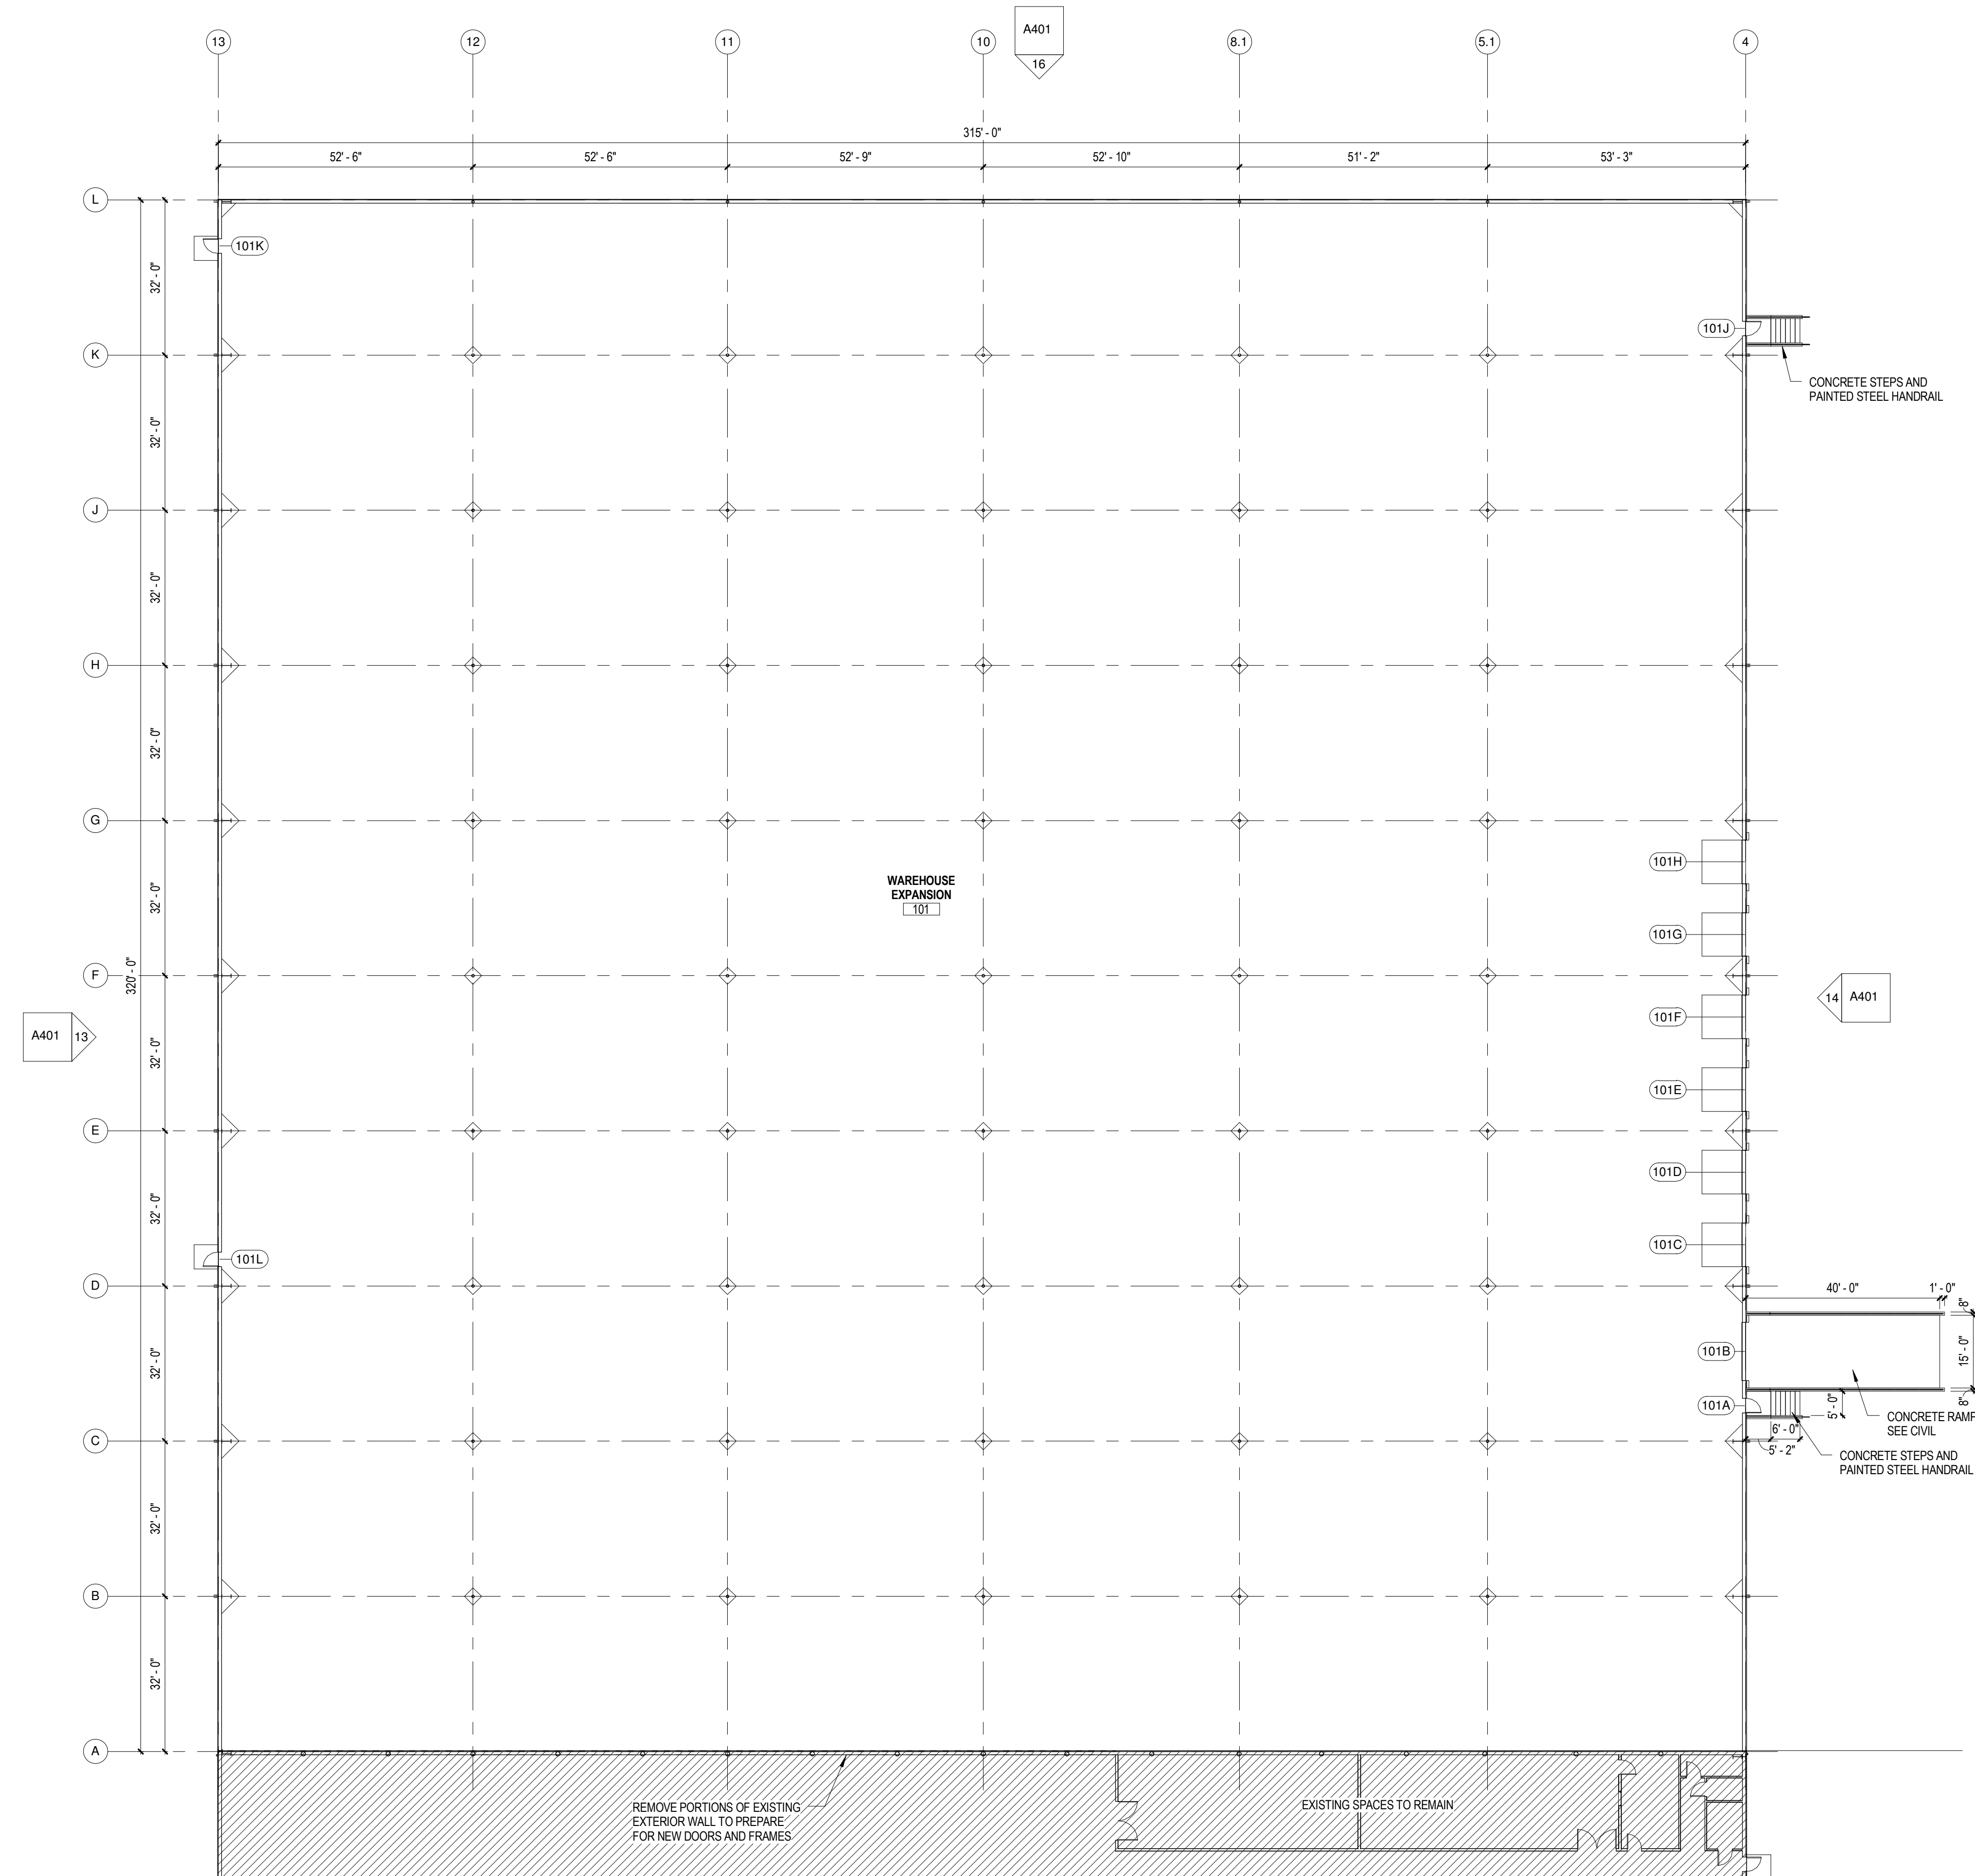

**1 FLOOR PLAN - DIMENSIONED**  
 1" = 20'-0"

11/8/2012 5:21:53 PM