


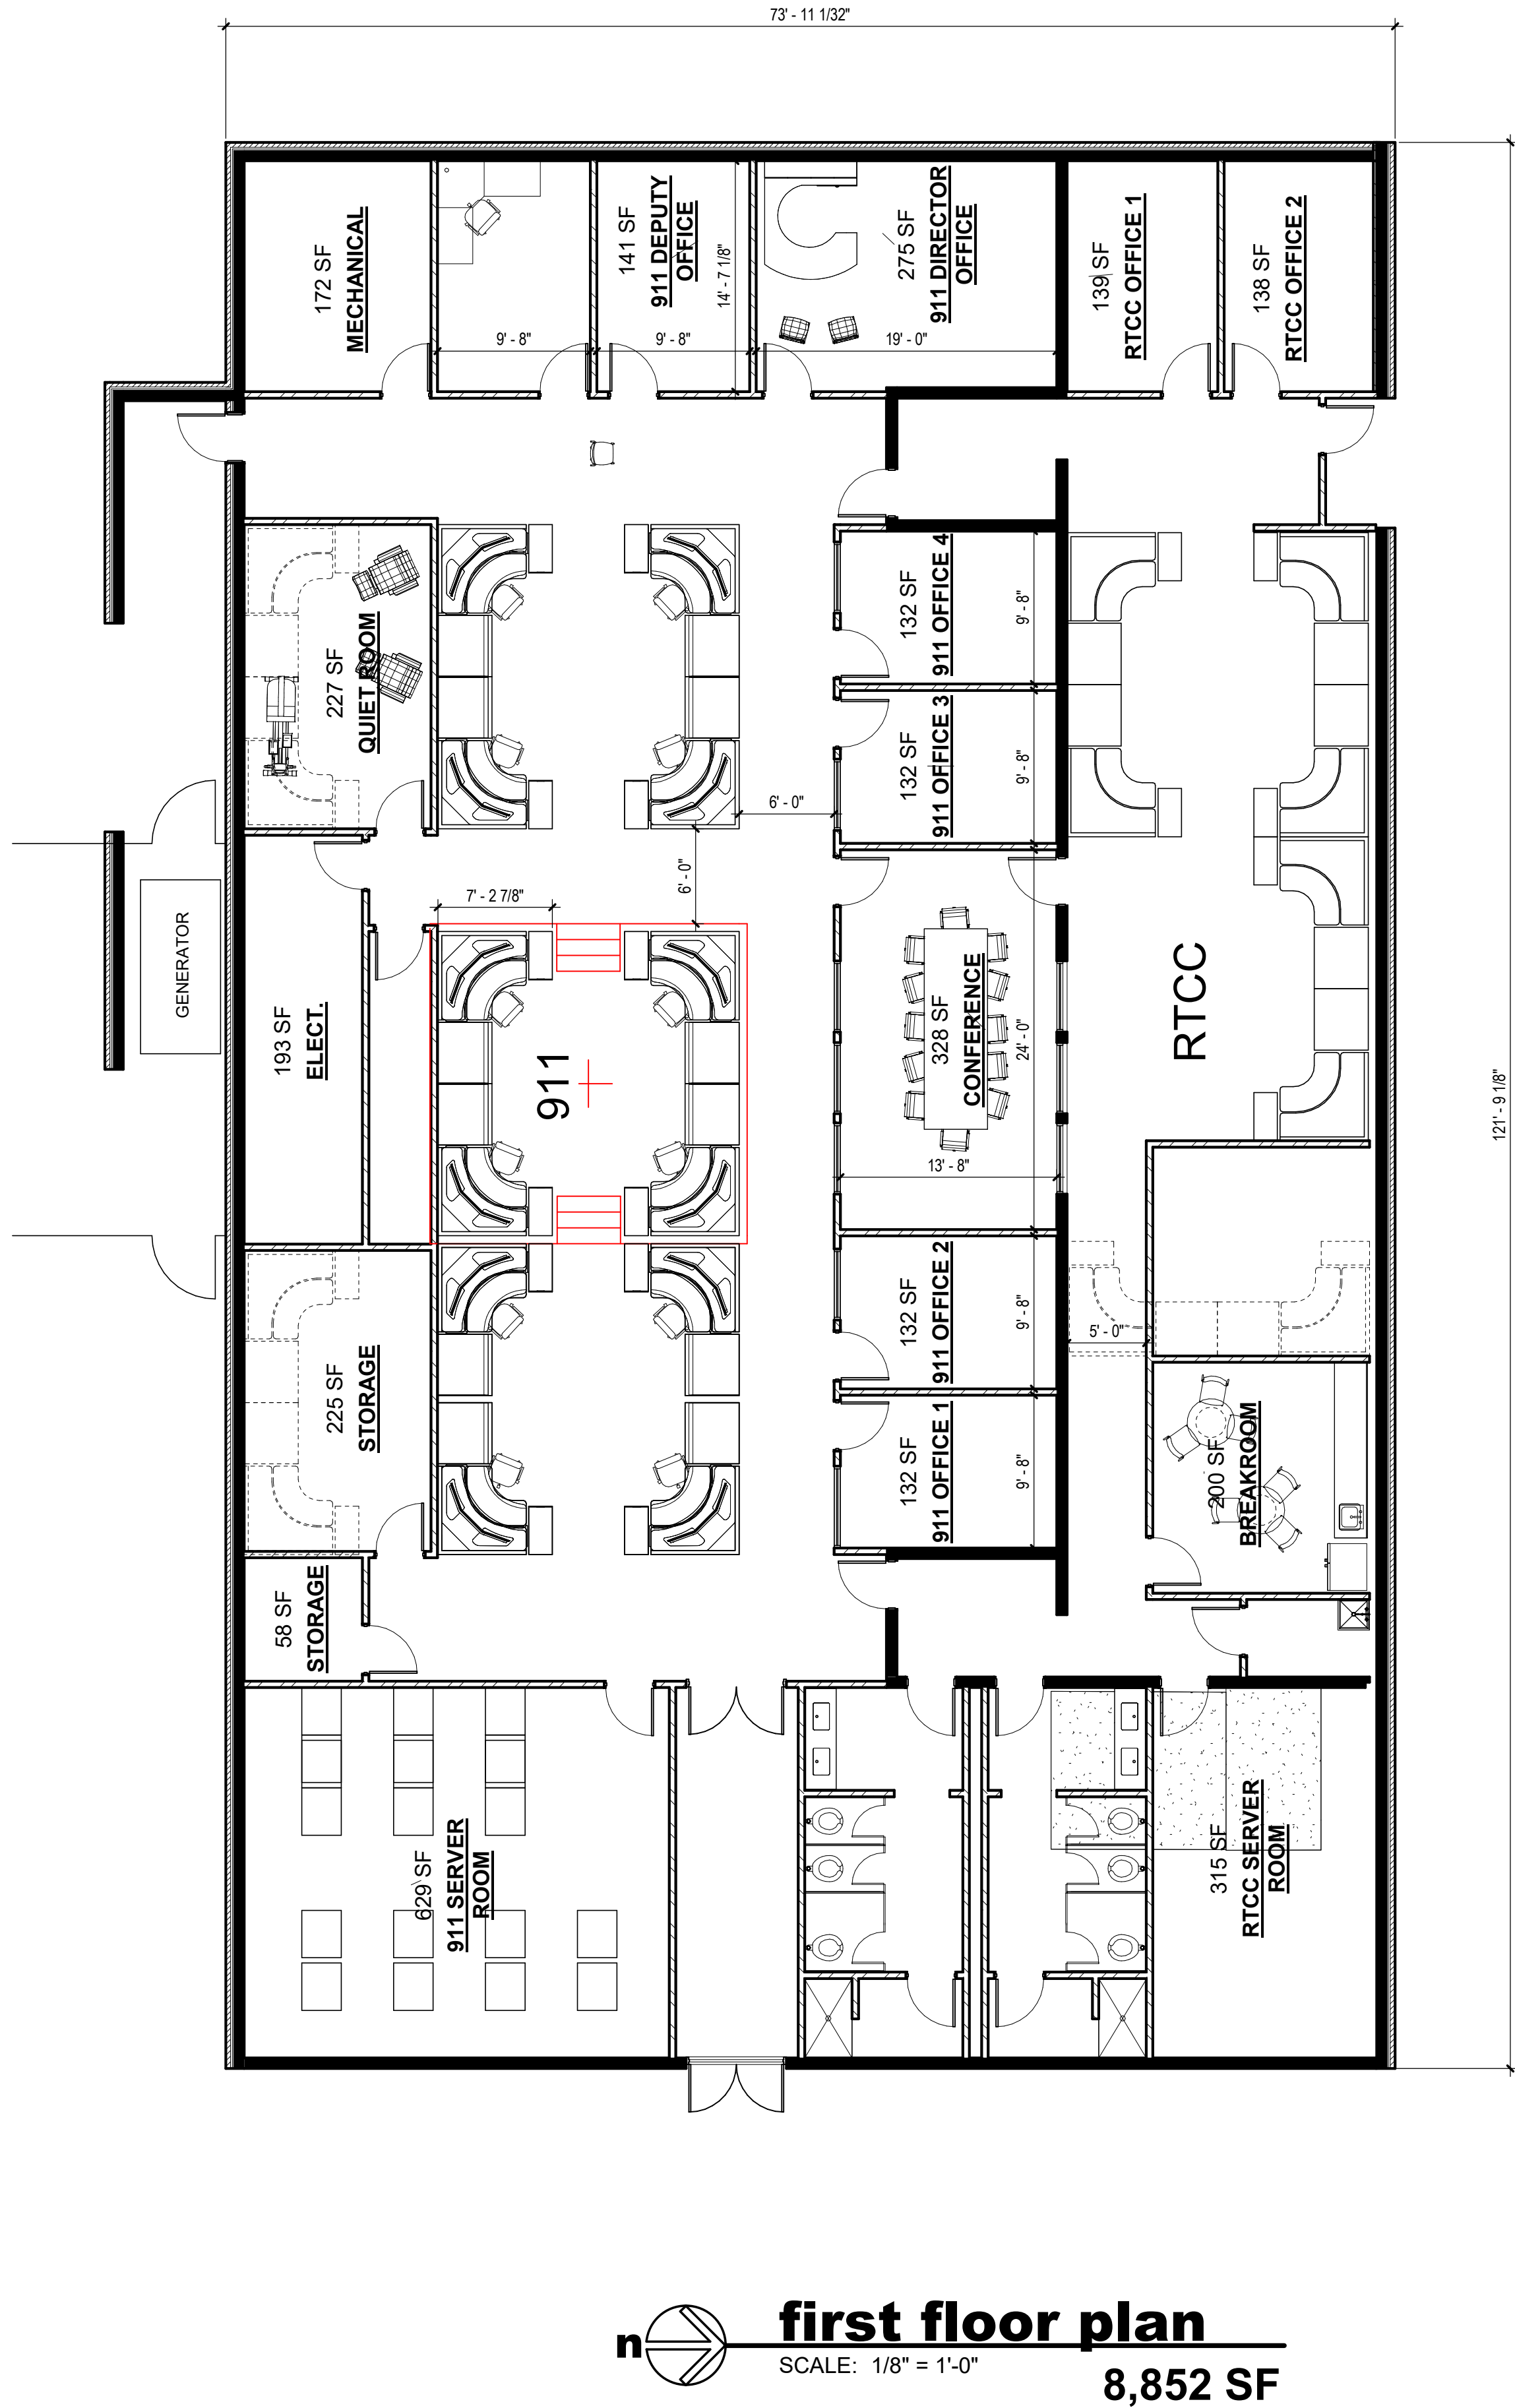

first floor plan

SCALE: 1/8" = 1'-0"

8,852 SF

Revision Schedule		
Tag	Rev. Description	Issued by Rev. Date

THIS IS A PRELIMINARY DRAWING NOT TO BE USED FOR ESTIMATING OR BIDDING PURPOSES. ARCHITECTS ASSUME NO LIABILITY WHATSOEVER FOR THE USE OF THIS DRAWING BY HEREIN NAMED OWNER, HIS AGENTS, OR ANY UNAUTHORIZED PERSON, FIRM, OR CORPORATION FOR CONSTRUCTION PURPOSES.

Commission Number
2509

A101

Date: June 10, 2025

BRACKETT
KRENNERICH
architects

JONESBORO 911 AND REAL TIME CRIME
CITY OF JONESBORO
Jonesboro, Arkansas