


PLAN NORTH

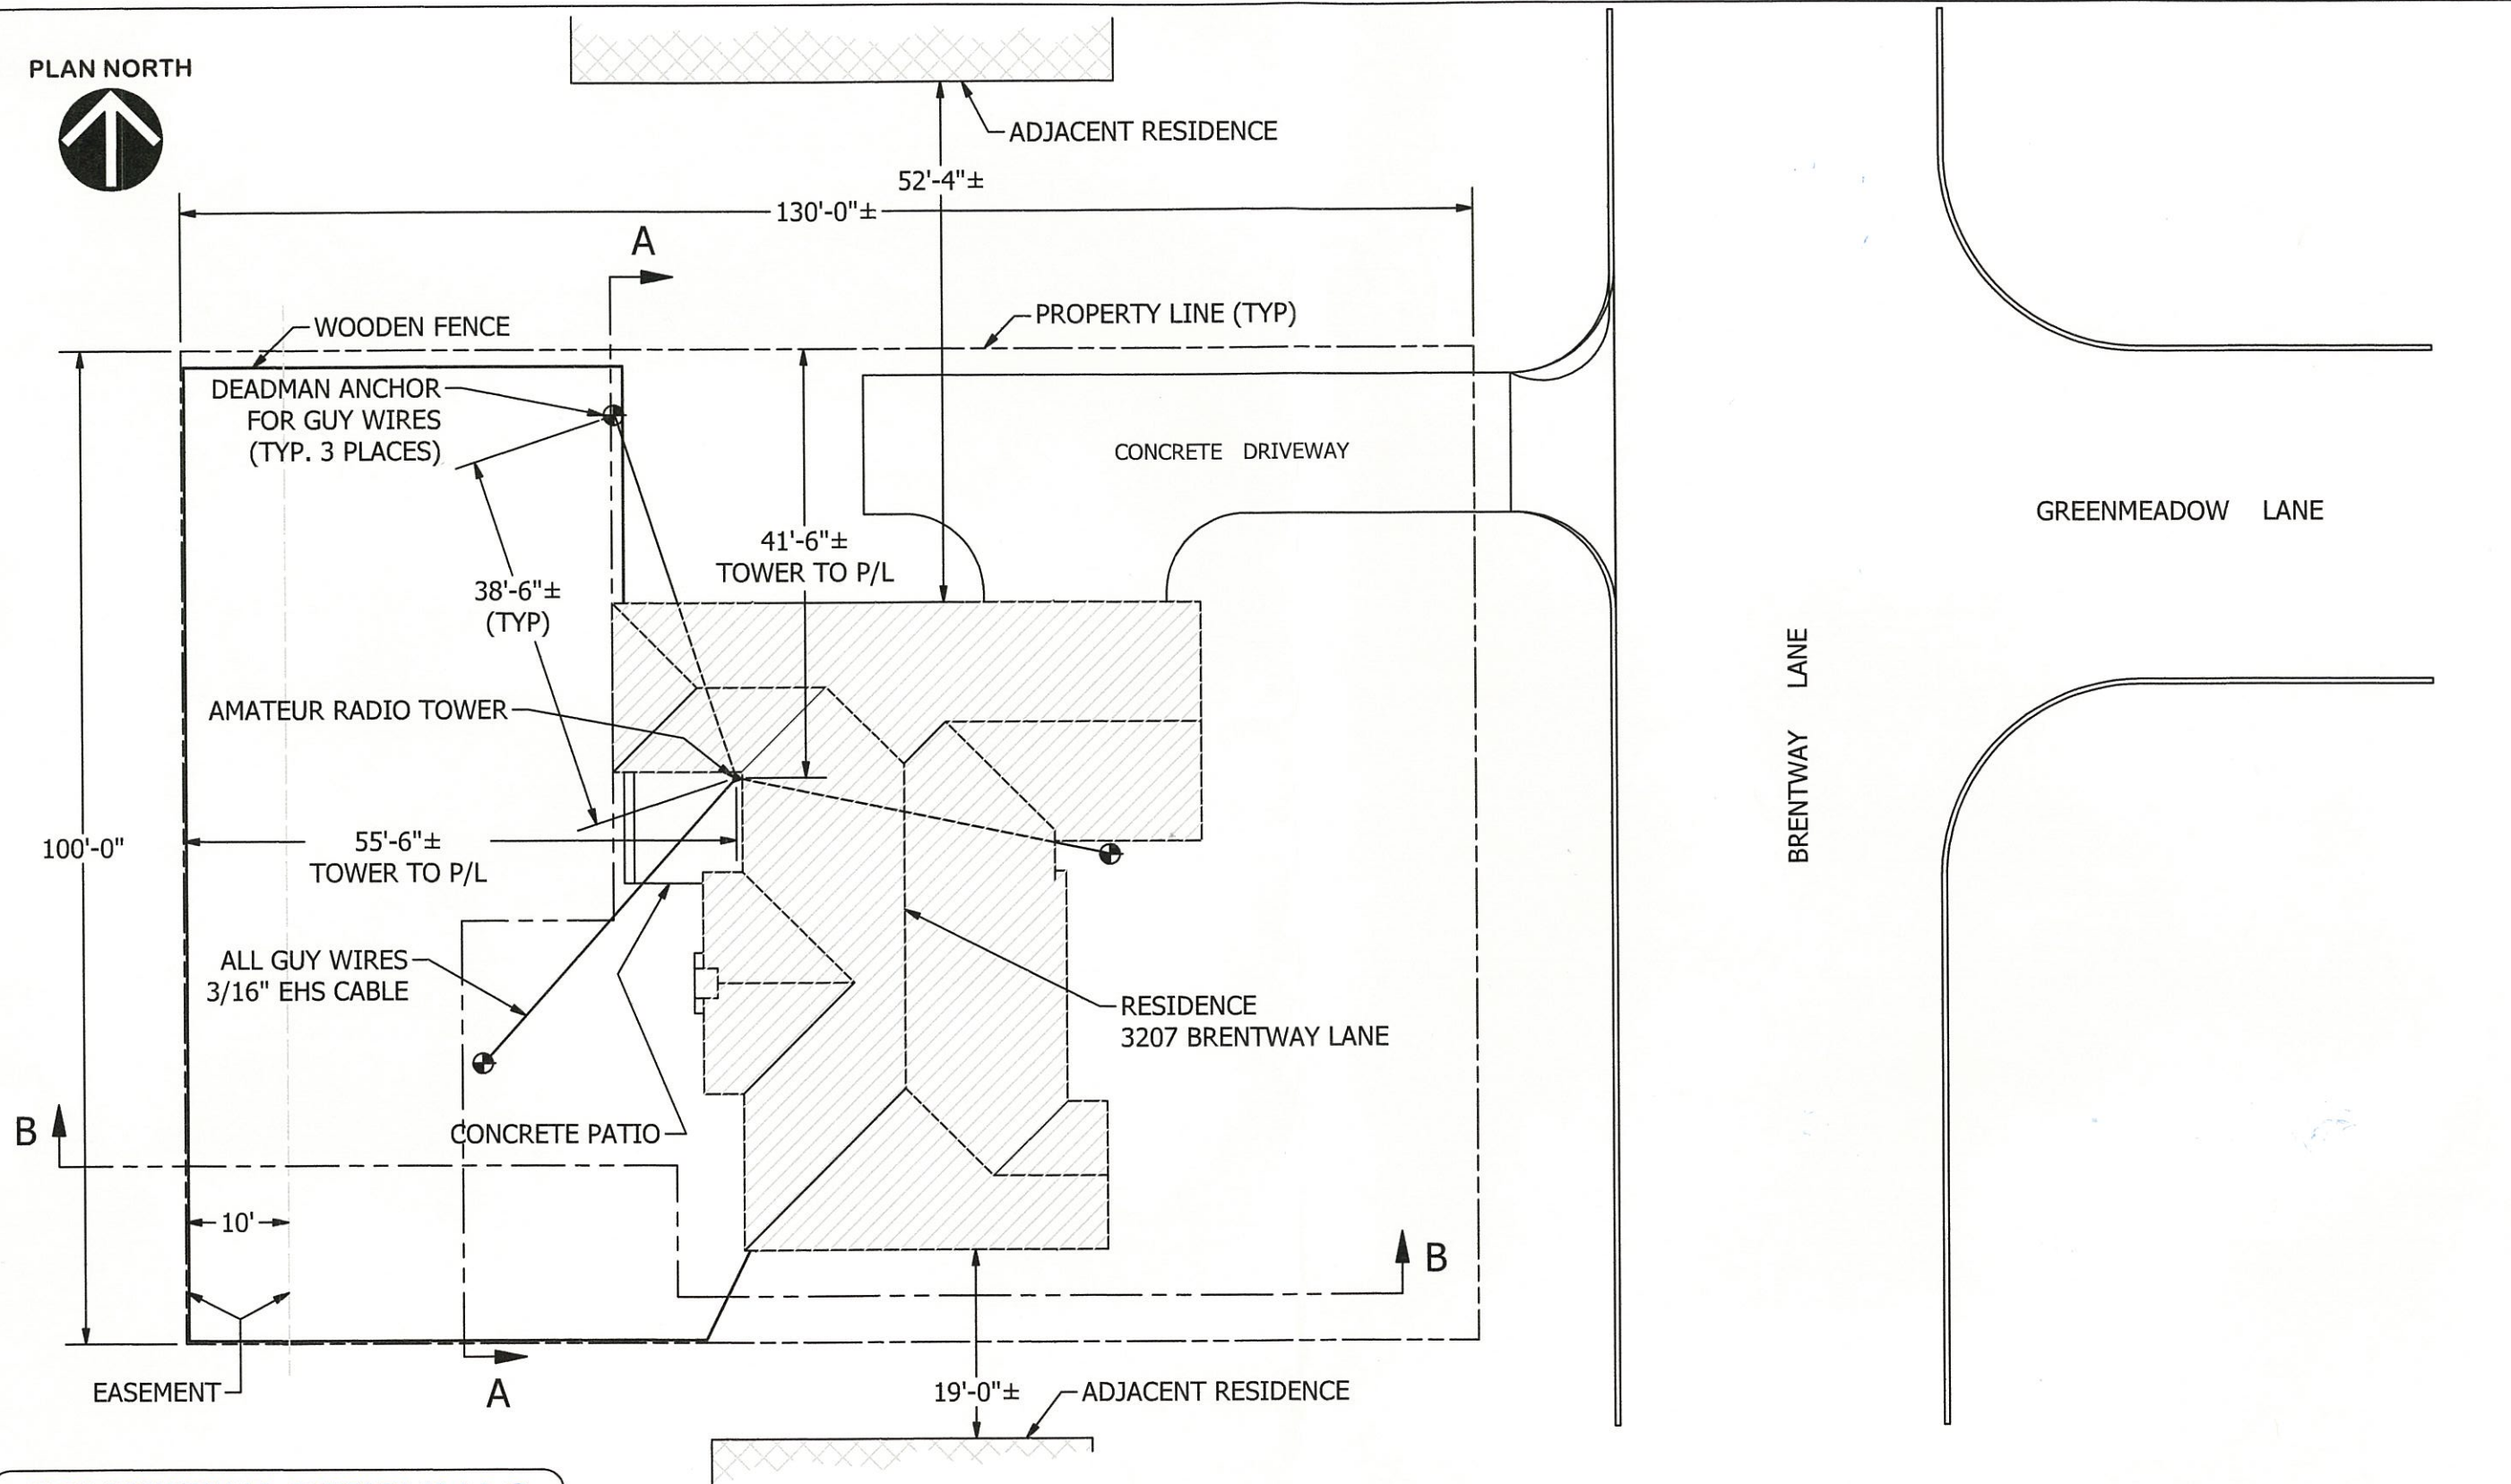

CONCEPTUAL DESIGNS LLC

3207 BRENTWAY LANE - JONESBORO, ARKANSAS 72404

870.932.2392 OFFICE - 870.932.6166 FAX - RICK@GRAINSYS.COM

DATE: 11/29/2010

DRAWN BY: Rick Hendrix

SCALE: 1/16" = 1'


TITLE:

SITE PLAN - ZONING VARIANCE REQUEST - ERECT AMATEUR RADIO TOWER

3207 BRENTWAY LANE, JONESBORO, AR 72404

PROJECT:

L. L. HENDRIX, JR. RESIDENCE

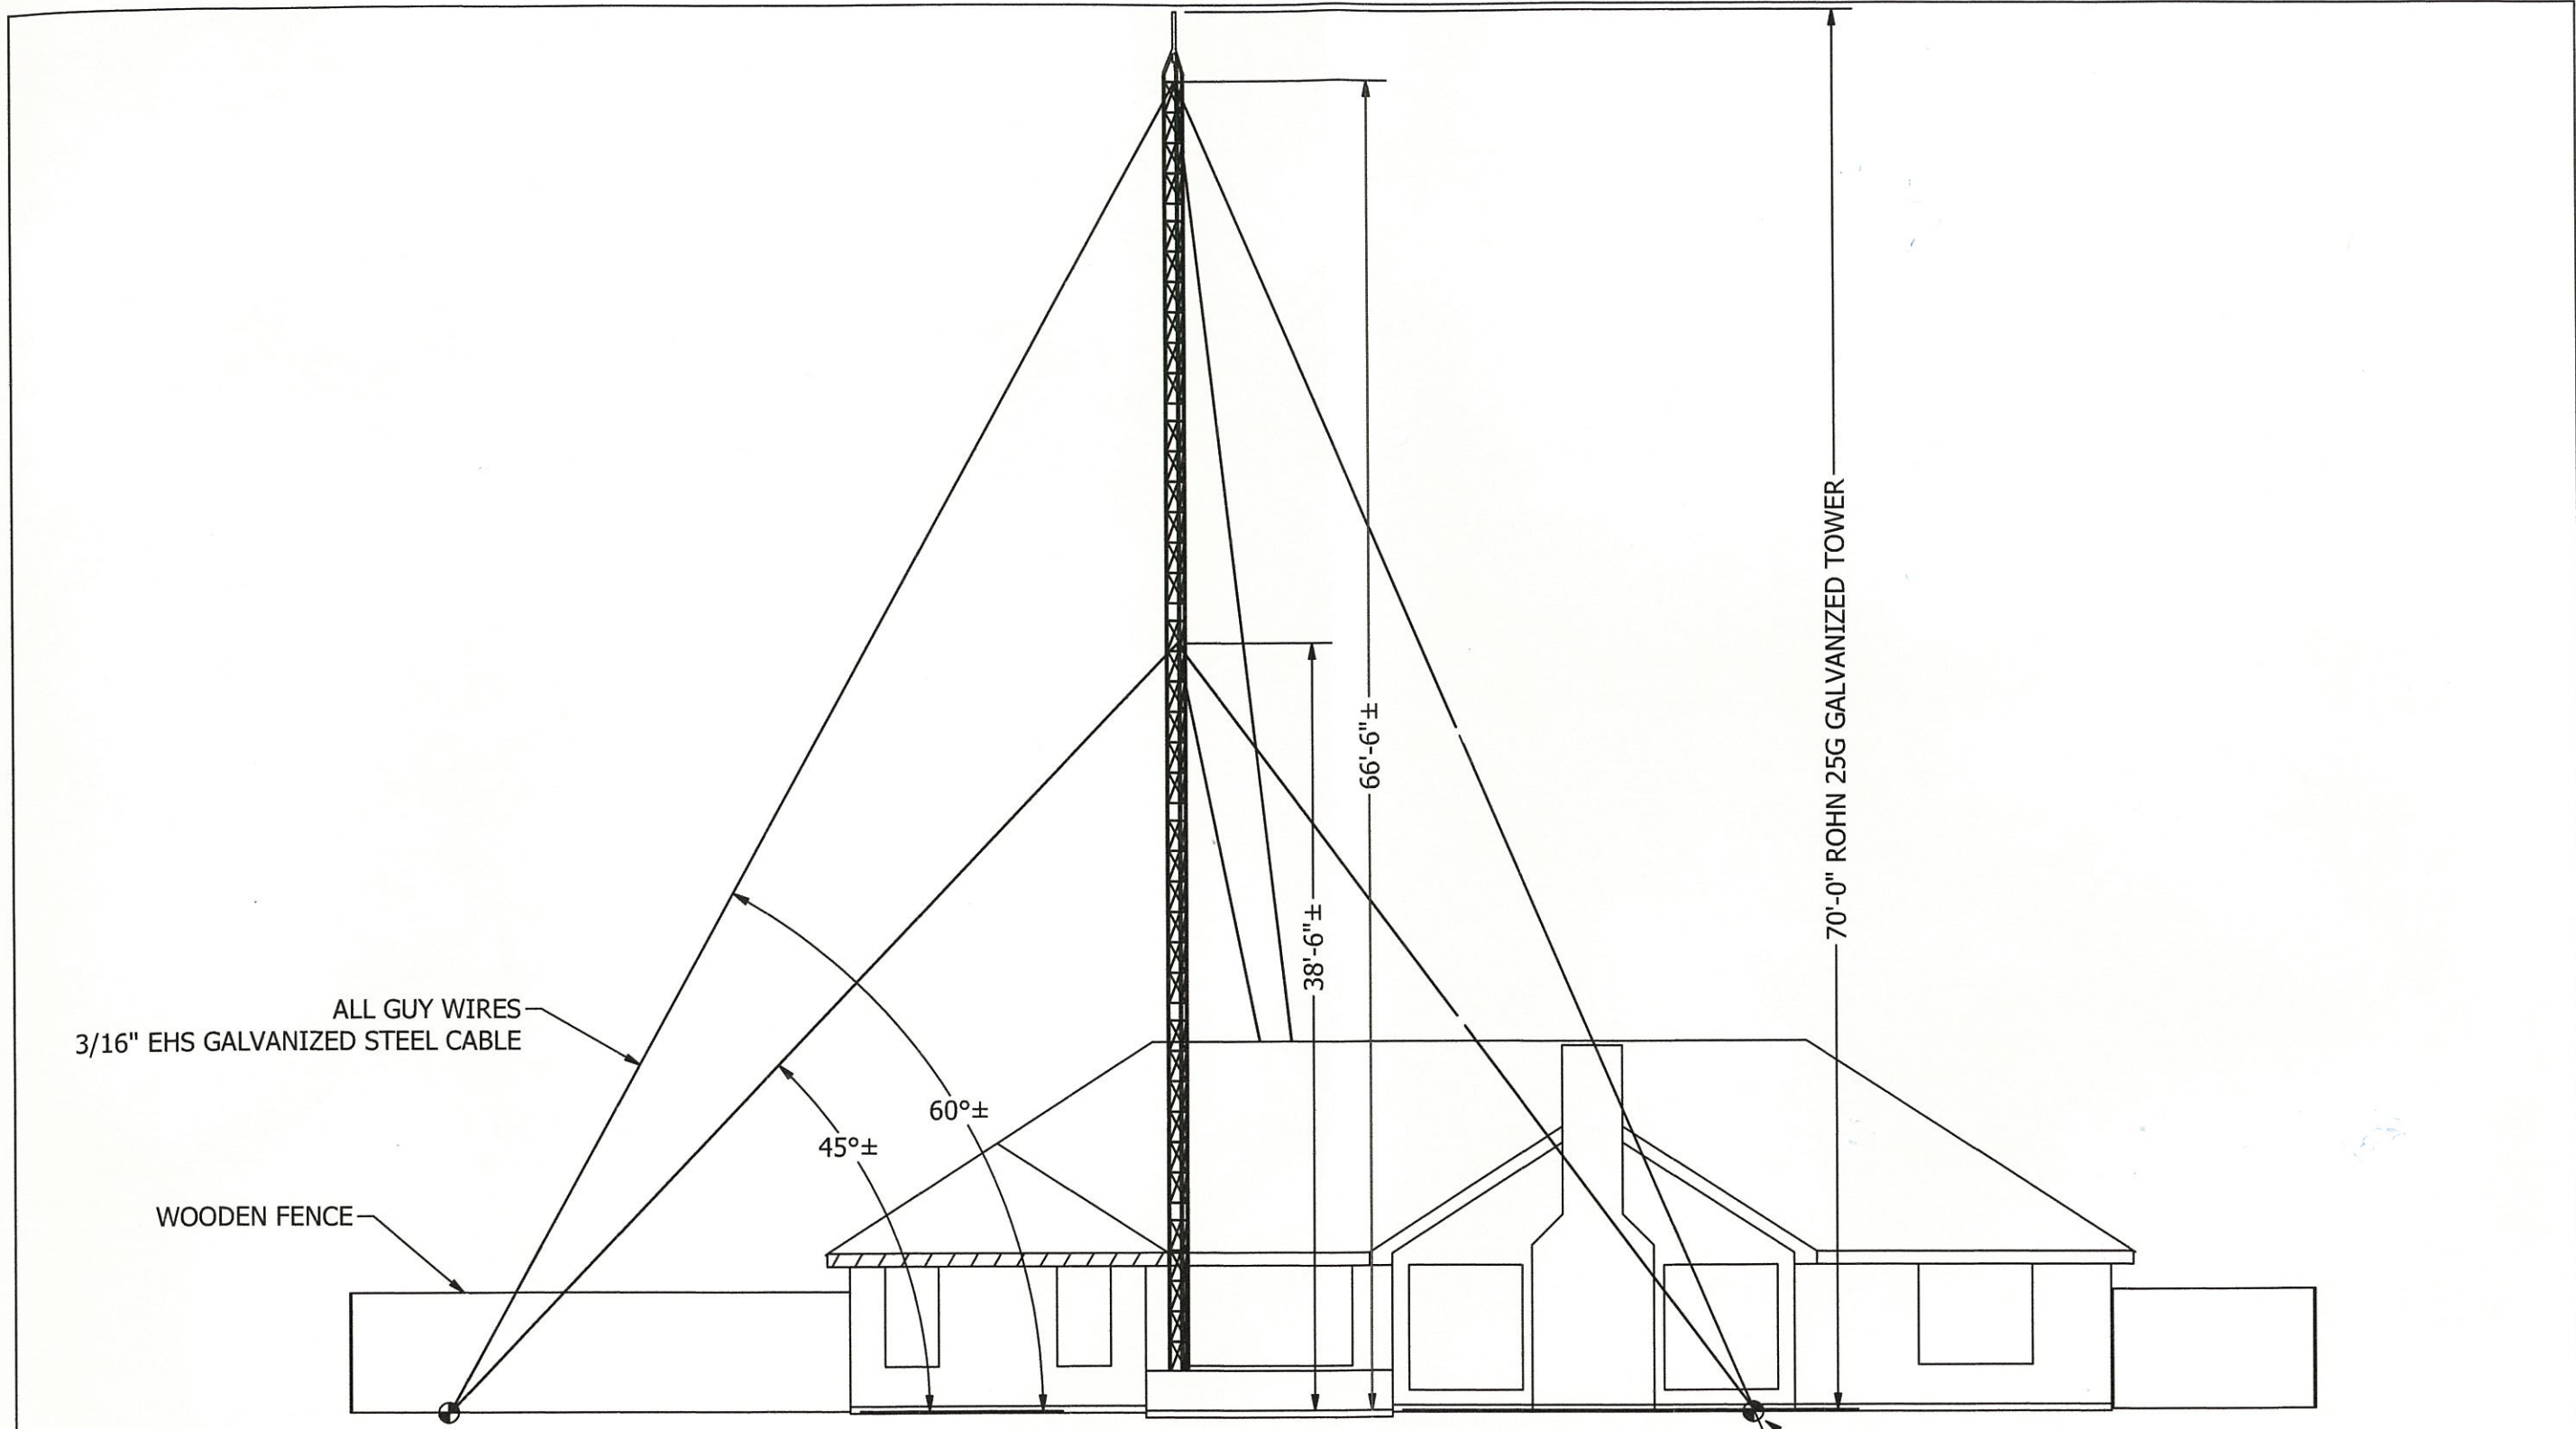

ALL GUY WIRES  
3/16" EHS GALVANIZED STEEL CABLE

WOODEN FENCE

70'-0" ROHN 25G GALVANIZED TOWER

SECTION A-A - REAR OF HOME - VIEW LOOKING EAST

SCALE 1/8" = 1'

DEADMAN GUY WIRE ANCHOR (TYP)

**CONCEPTUAL DESIGNS LLC**

3207 BRENTWAY LANE - JONESBORO, ARKANSAS 72404  
870.932.2392 OFFICE - 870.932.6166 FAX - RICK@GRAINSYS.COM


DATE: 11/29/2010 DRAWN BY: Rick Hendrix SCALE: 1/8" = 1'

PROJECT: L. L. HENDRIX, JR. RESIDENCE

TITLE:

REAR ELEVATION - ZONING VARIANCE REQUEST - ERECT AMATEUR RADIO TOWER  
3207 BRENTWAY LANE, JONESBORO, AR



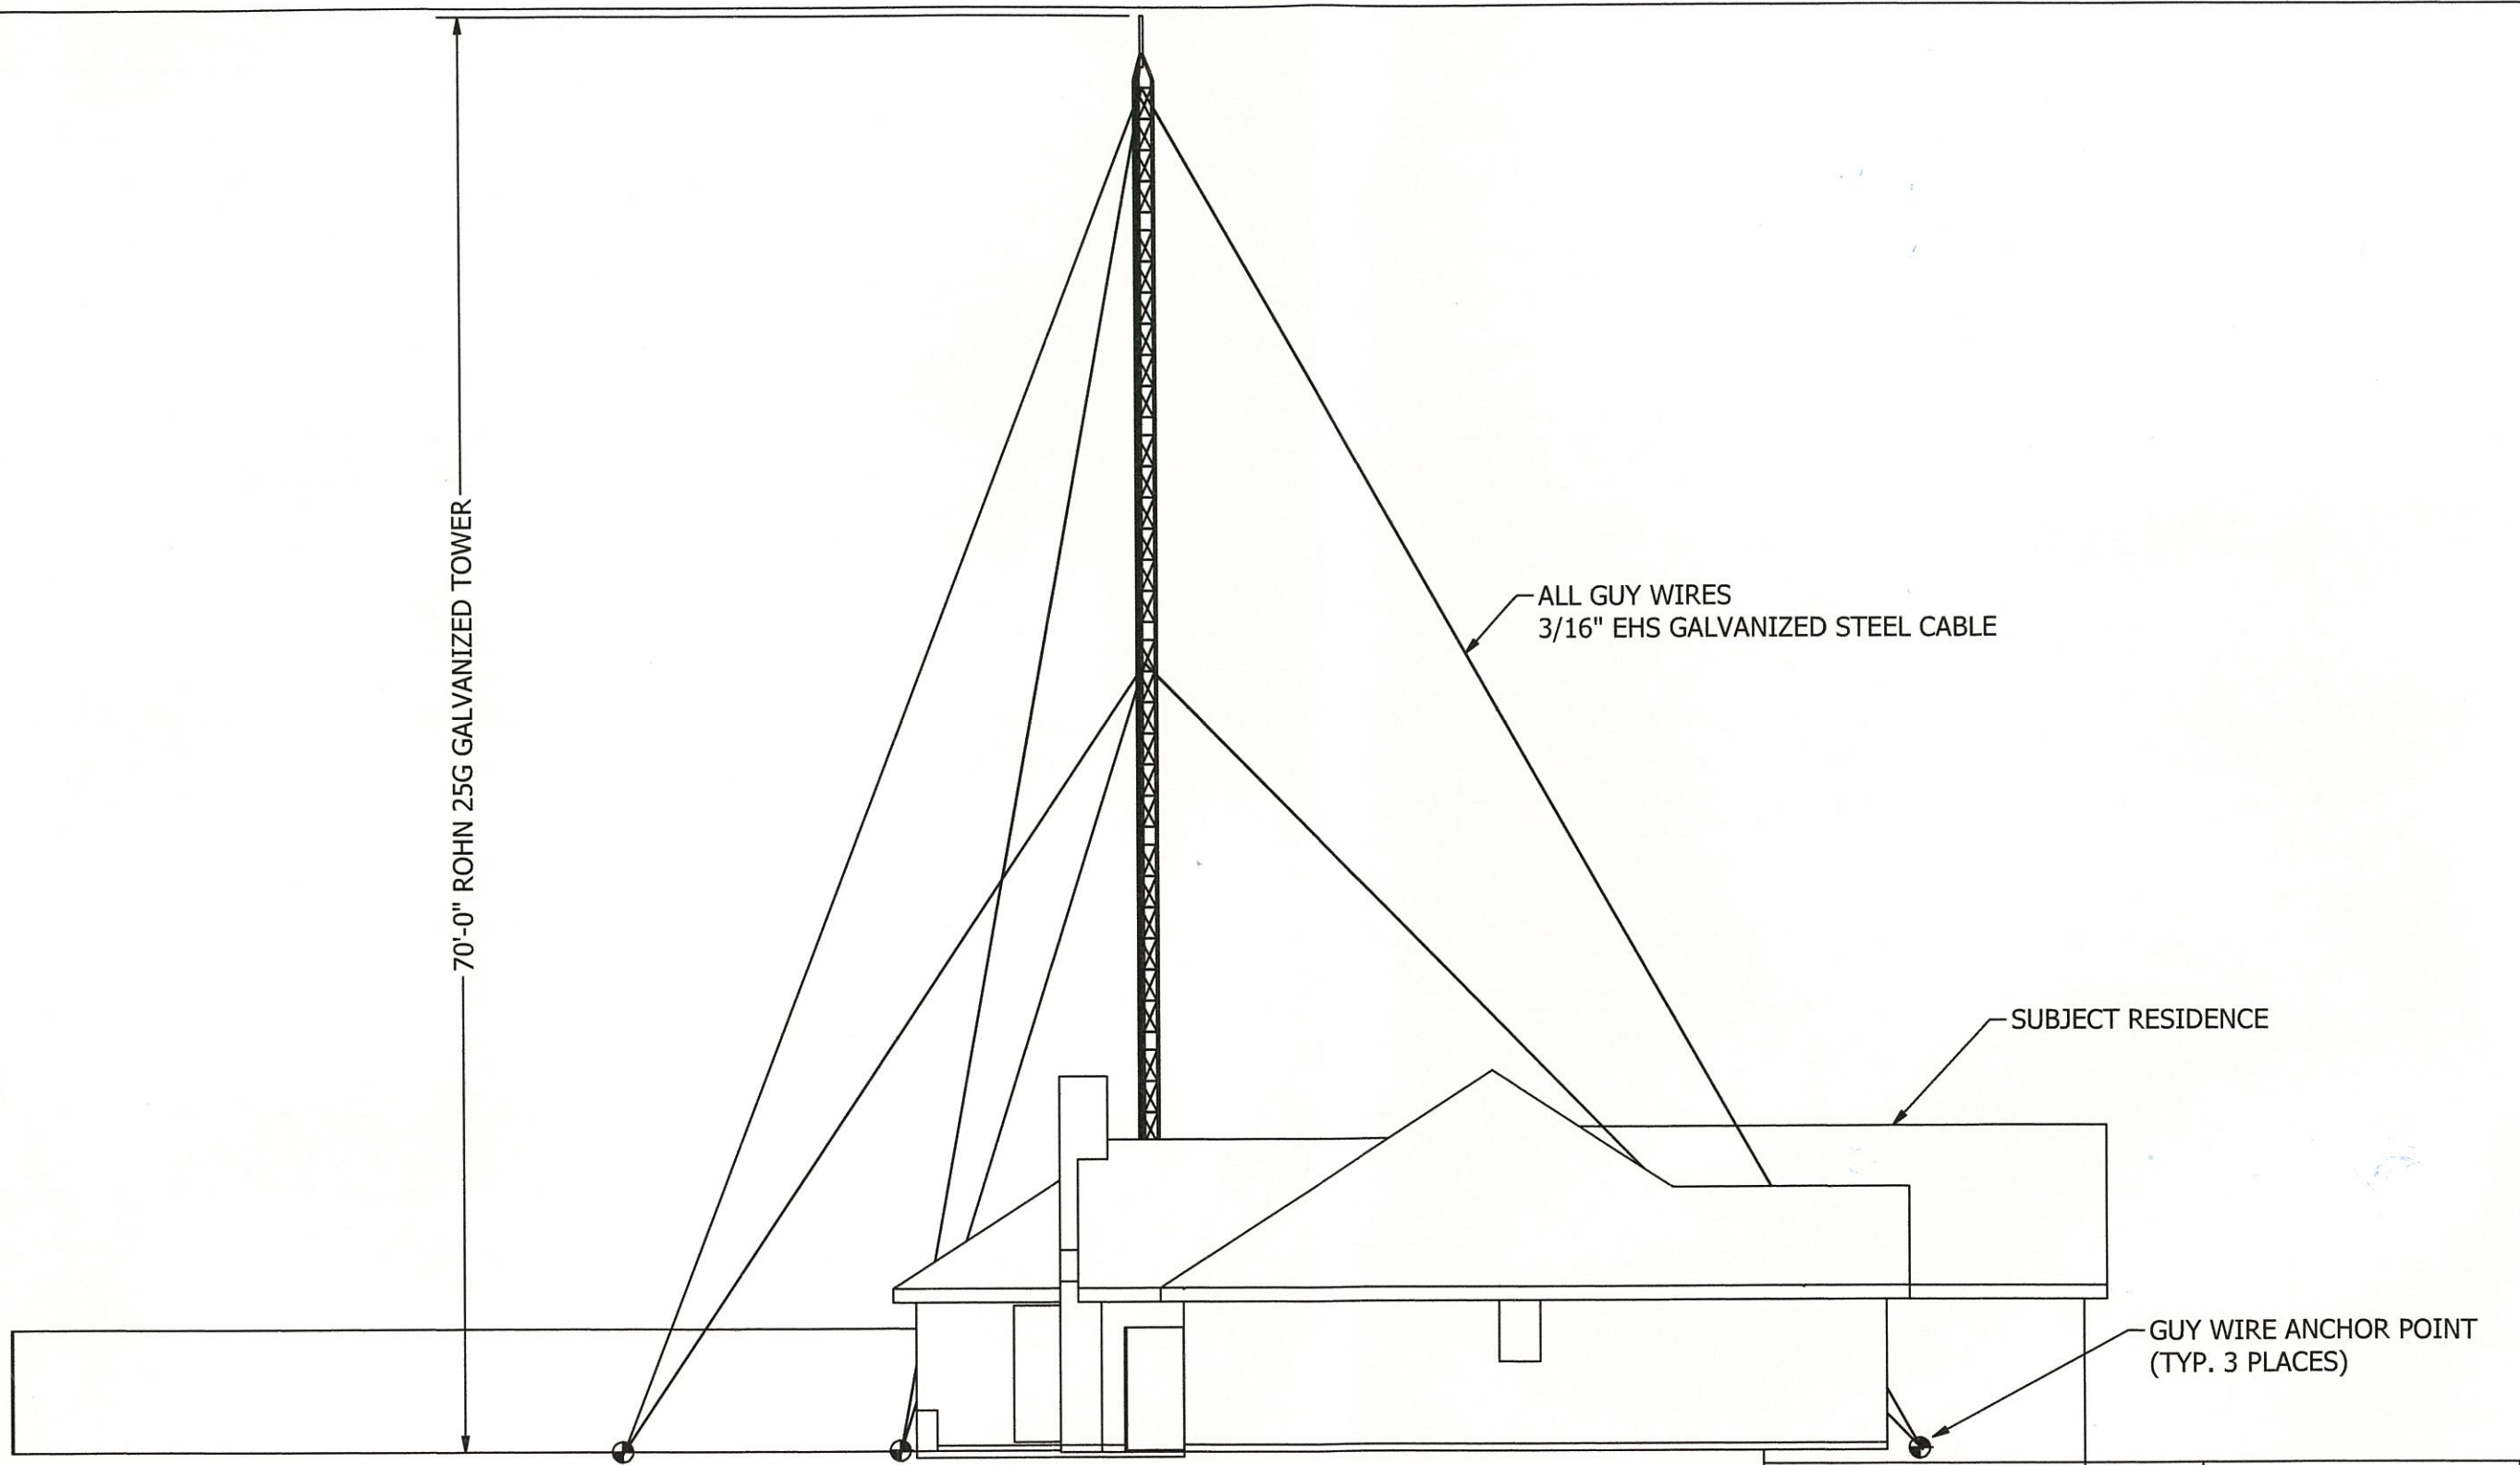

SECTION B-B - VIEW LOOKING NORTH  
SCALE 1/8" = 1'

**CONCEPTUAL DESIGNS LLC**  
3207 BRENTWAY LANE - JONESBORO, ARKANSAS 72404  
870.932.2392 OFFICE - 870.932.6166 FAX - RICK@GRAINSYS.COM

DATE: 11/29/2010 DRAWN BY: Rick Hendrix SCALE: 1/8" = 1'  
PROJECT: L. L. HENDRIX, JR. RESIDENCE

TITLE: SOUTH ELEVATION - ZONING VARIANCE REQUEST - ERECT AMATEUR RADIO TOWER  
3207 BRENTWAY LANE, JONESBORO, AR 72404