



Z:\Morris Real Estate Holdings, LLC\Projects\Sarah's Crossing\Engineering\Plans\Phase 4\Sarah Crossing P4 11 2025.dwg, 7/1/2025 3:52:39 PM

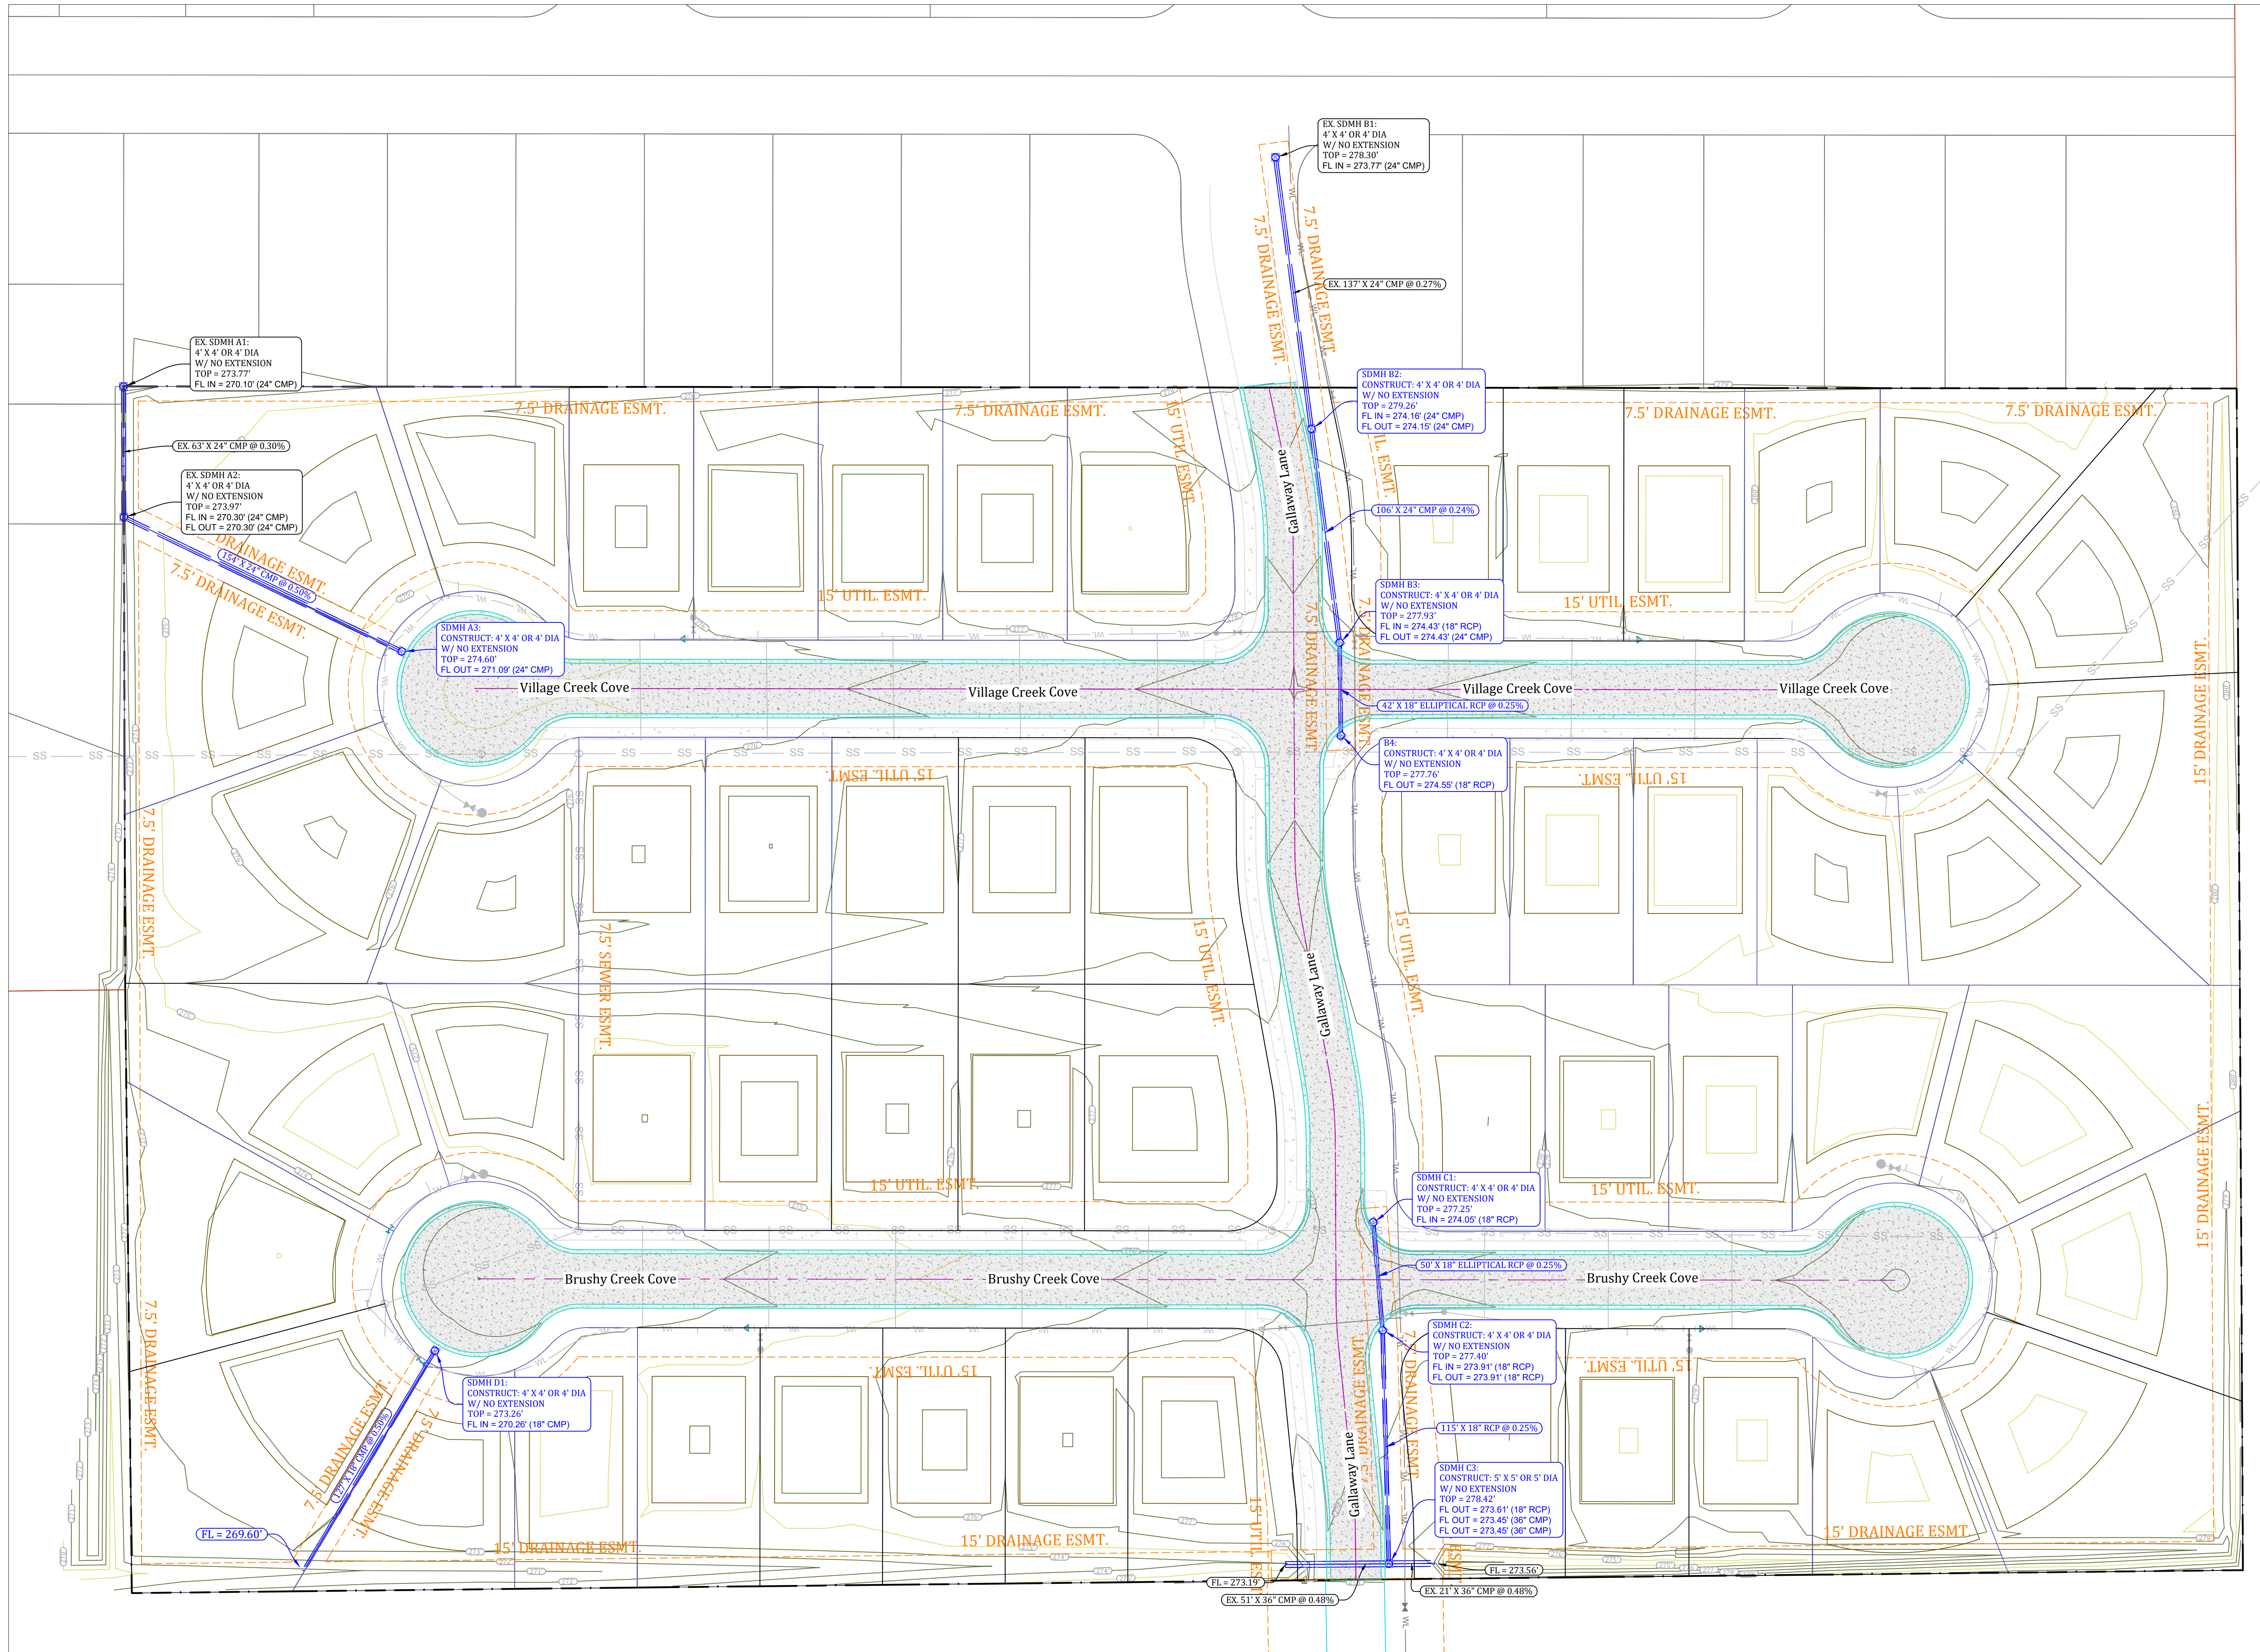

NOTE:
NO SIGNIFICANT TREES FOUND
ON SITE

 

SARAH CROSSING - PHASE IV
GRADING & DRAINAGE PLAN



REVISIONS		
DATE	BY	DESCRIPTION

DRAWING INFO.	
DRAWN BY:	IMH
DATE:	06/04/2025
SCALE:	1"=40'

SHEET NUMBER:
GR-1

MARK MORRIS
P.E.
6011 SOUTHWEST DRIVE
JONESBORO, AR 72404
PH: 1-870-919-7700
MARK@MARKMORRISHOMES.COM