


# CYPRESS POINTE PHASE I

JONESBORO, CRAIGHEAD COUNTY, ARKANSAS

## LOCAL CONTACTS

CITY OF JONESBORO ENGINEERING DEPT.	870-932-2438
CITY OF JONESBORO PLANNING AND ZONING	870-932-0406
CITY, WATER, & LIGHT	870-935-5581
AT&T	1-800-464-7928
RITTER COMMUNICATIONS	870-336-3400
SUDDENLINK COMMUNICATIONS	870-935-3615
CENTER POINT ENERGY	870-972-6682

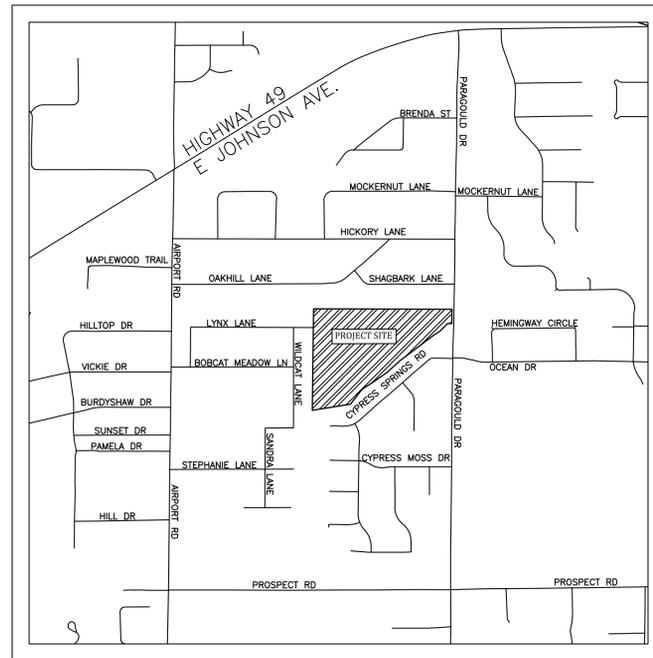

VICINITY MAP  
(NOT TO SCALE)

NAD83 Arkansas State Planes, North Zone, US Foot

INDEX OF SHEETS	
PAGE	DESCRIPTION
1	COVER PAGE
2	PRELIMINARY PLAT
3	KEY MAP
4	EXISTING TOPO
5	OVERALL GRADING AND DRAINAGE
6	DRAINAGE PLAN PHASE I
7	STREET PLAN & PROFILE
8	STREET PLAN & PROFILE
9	STREET DETAILS

CYPRESS POINTE PHASE I

COVER PAGE





REVISIONS		
DATE	BY	DESCRIPTION

DRAWING INFO.	
DRAWN BY:	GMD
DATE:	8/24/2017
SCALE:	

SHEET NUMBER:  
**1** of **9**

**MARK MORRIS**  
MARK MORRIS P.E.  
3221 SHELBY DRIVE  
JONESBORO, AR 72404  
PH: 1-870-919-7700  
MARK.B.MORRIS@YAHOO.COM



 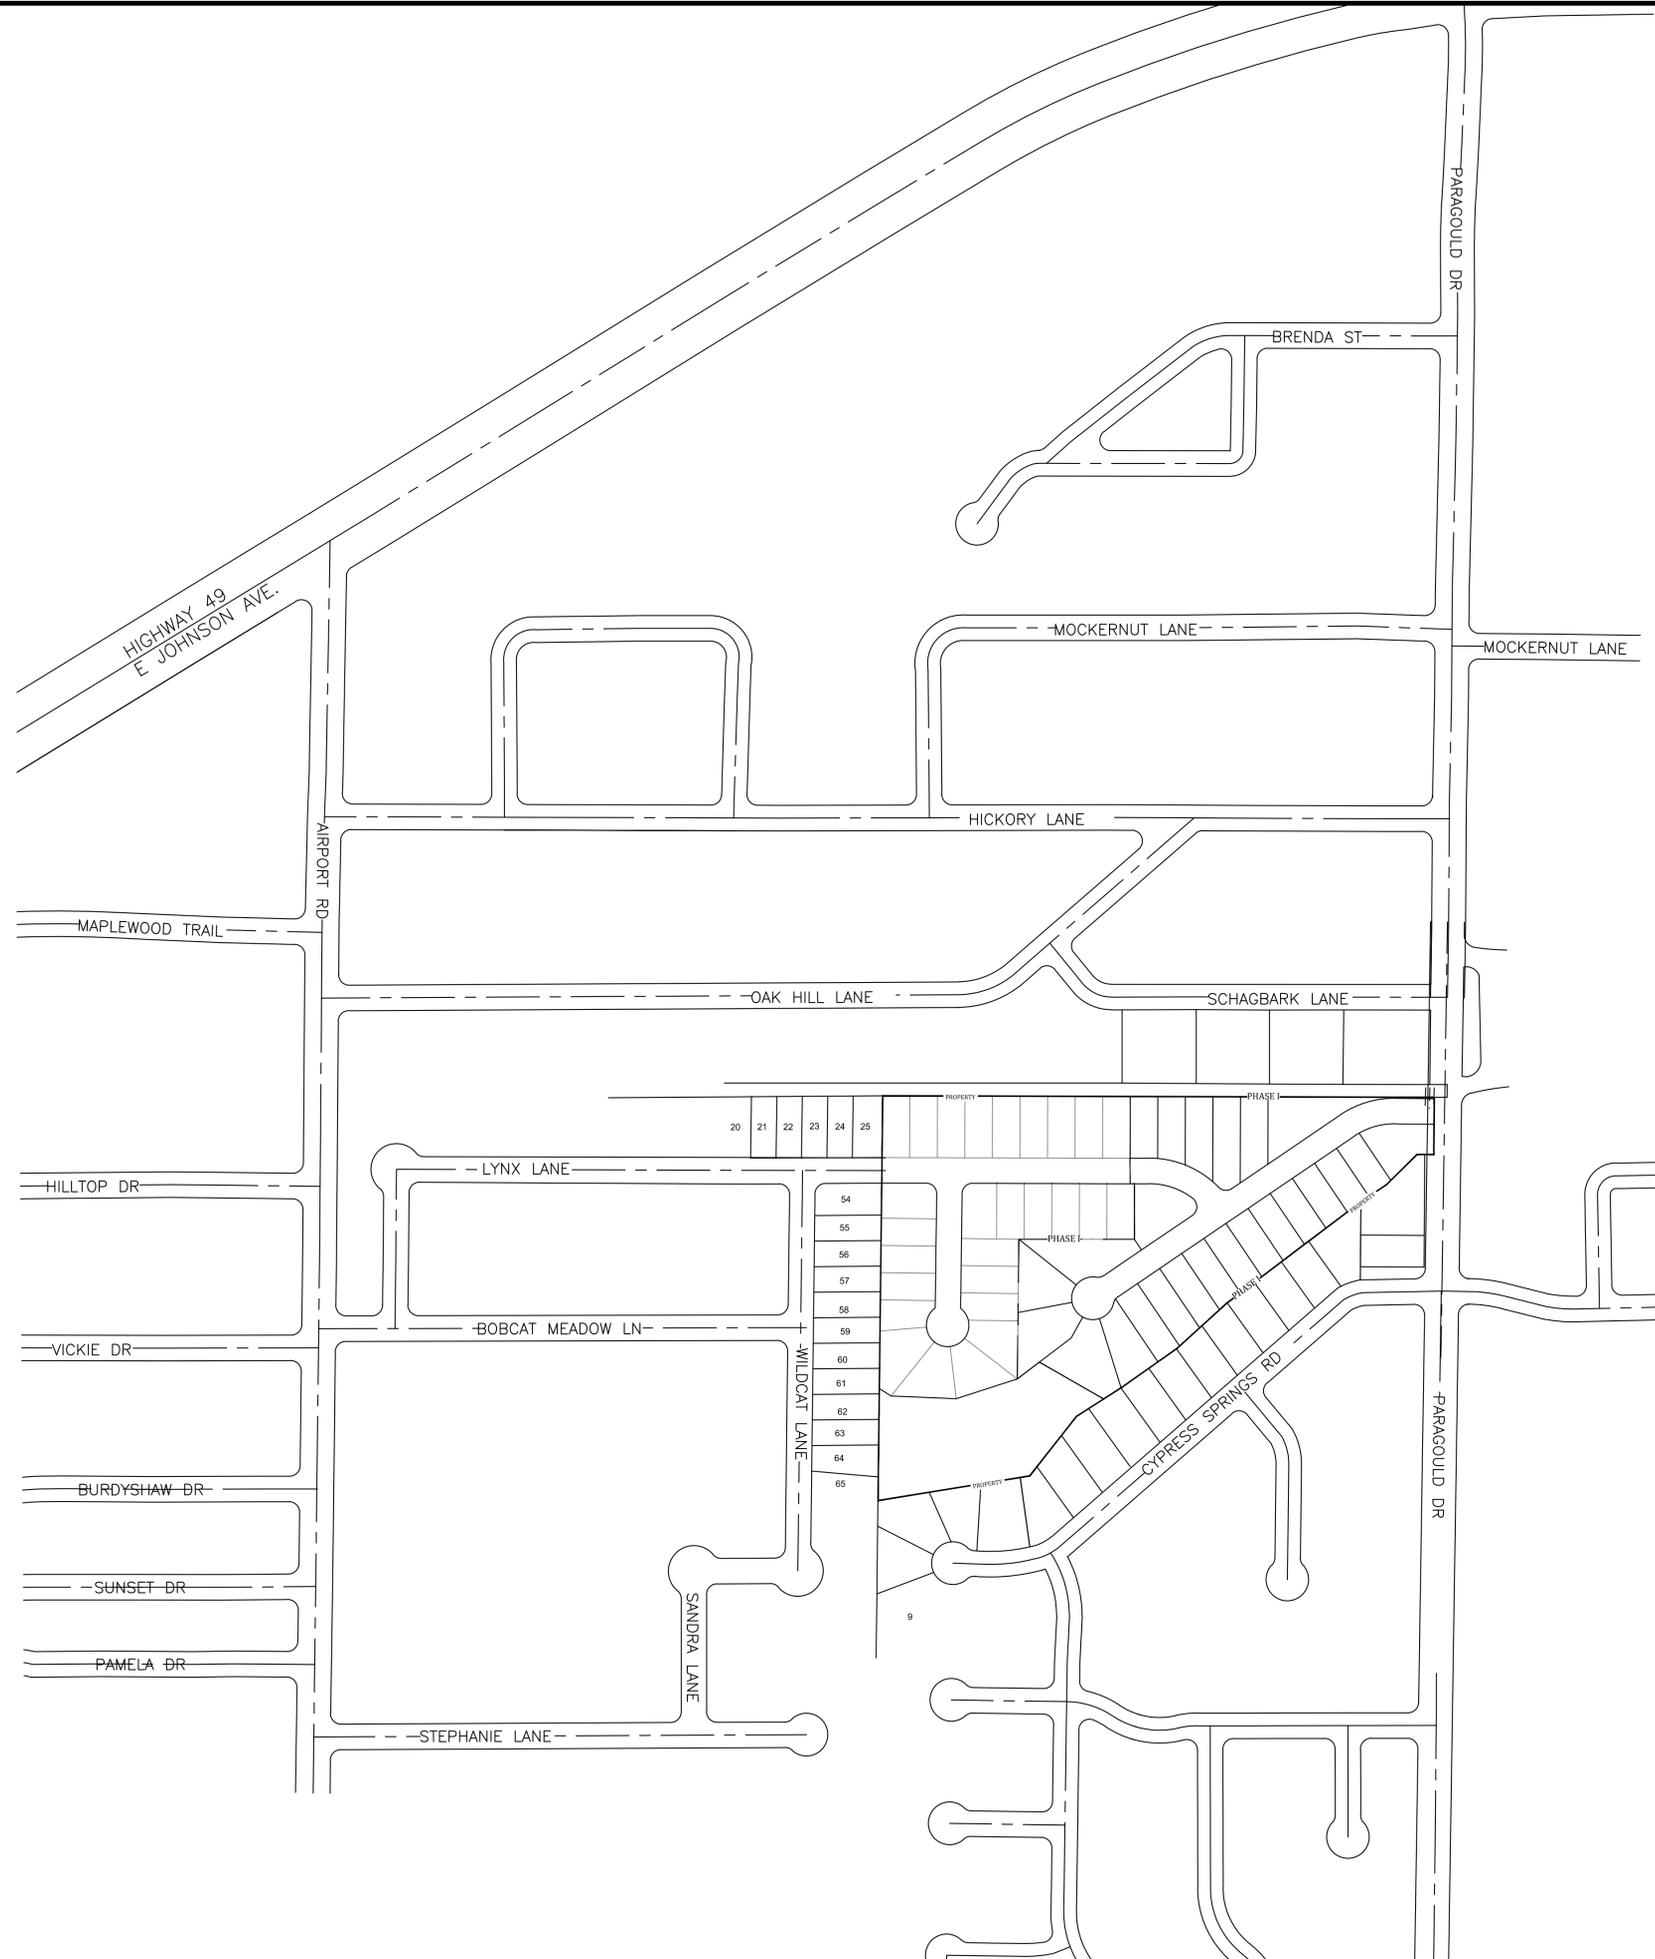


MARK MORRIS P.E.  
 3221 SHELBY DRIVE  
 JONESBORO, AR 72404  
 PH: 1-870-919-7700  
 MARK.B.MORRIS@YAHOO.COM

# MARK MORRIS

## CYPRESS POINTE PHASE I

## KEY MAP

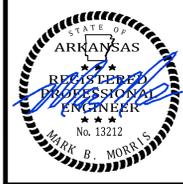

REVISIONS		
DATE	BY	DESCRIPTION

DRAWING INFO.	
DRAWN BY:	GMD
DATE:	8/24/2017
SCALE:	1"=200'

SHEET NUMBER:  
**3** of **9**



MARK MORRIS P.E.  
 3221 SHELBY DRIVE  
 JONESBORO, AR 72404  
 PH: 1-870-919-7700  
 MARK.B.MORRIS@YAHOO.COM

# MARK MORRIS

CYPRESS POINTE PHASE I


EXISTING TOPOGRAPHY



REVISIONS		
DATE	BY	DESCRIPTION

DRAWING INFO.	
DRAWN BY:	GMD
DATE:	8/24/2017
SCALE:	1"=60'

SHEET NUMBER:  
**4** of **9**

 


ARKANSAS ONE-CALL SYSTEM, INC.  
 1-800-482-8998 OR 811



MARK MORRIS P.E.  
 3221 SHELBY DRIVE  
 JONESBORO, AR 72404  
 PH: 1-870-919-7700  
 MARK\_B\_MORRIS@YAHOO.COM

# MARK MORRIS

## CYPRESS POINTE PHASE I OVERALL GRADING & DRAINAGE

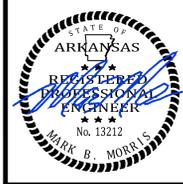


REVISIONS		
DATE	BY	DESCRIPTION

DRAWING INFO.	
DRAWN BY:	GMD
DATE:	8/24/2017
SCALE:	1"=50'


SHEET NUMBER:  
**5** of **9**




ARKANSAS ONE-CALL SYSTEM, INC.  
 1-800-482-8998 OR 811

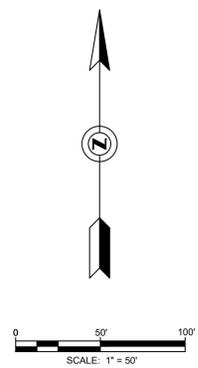



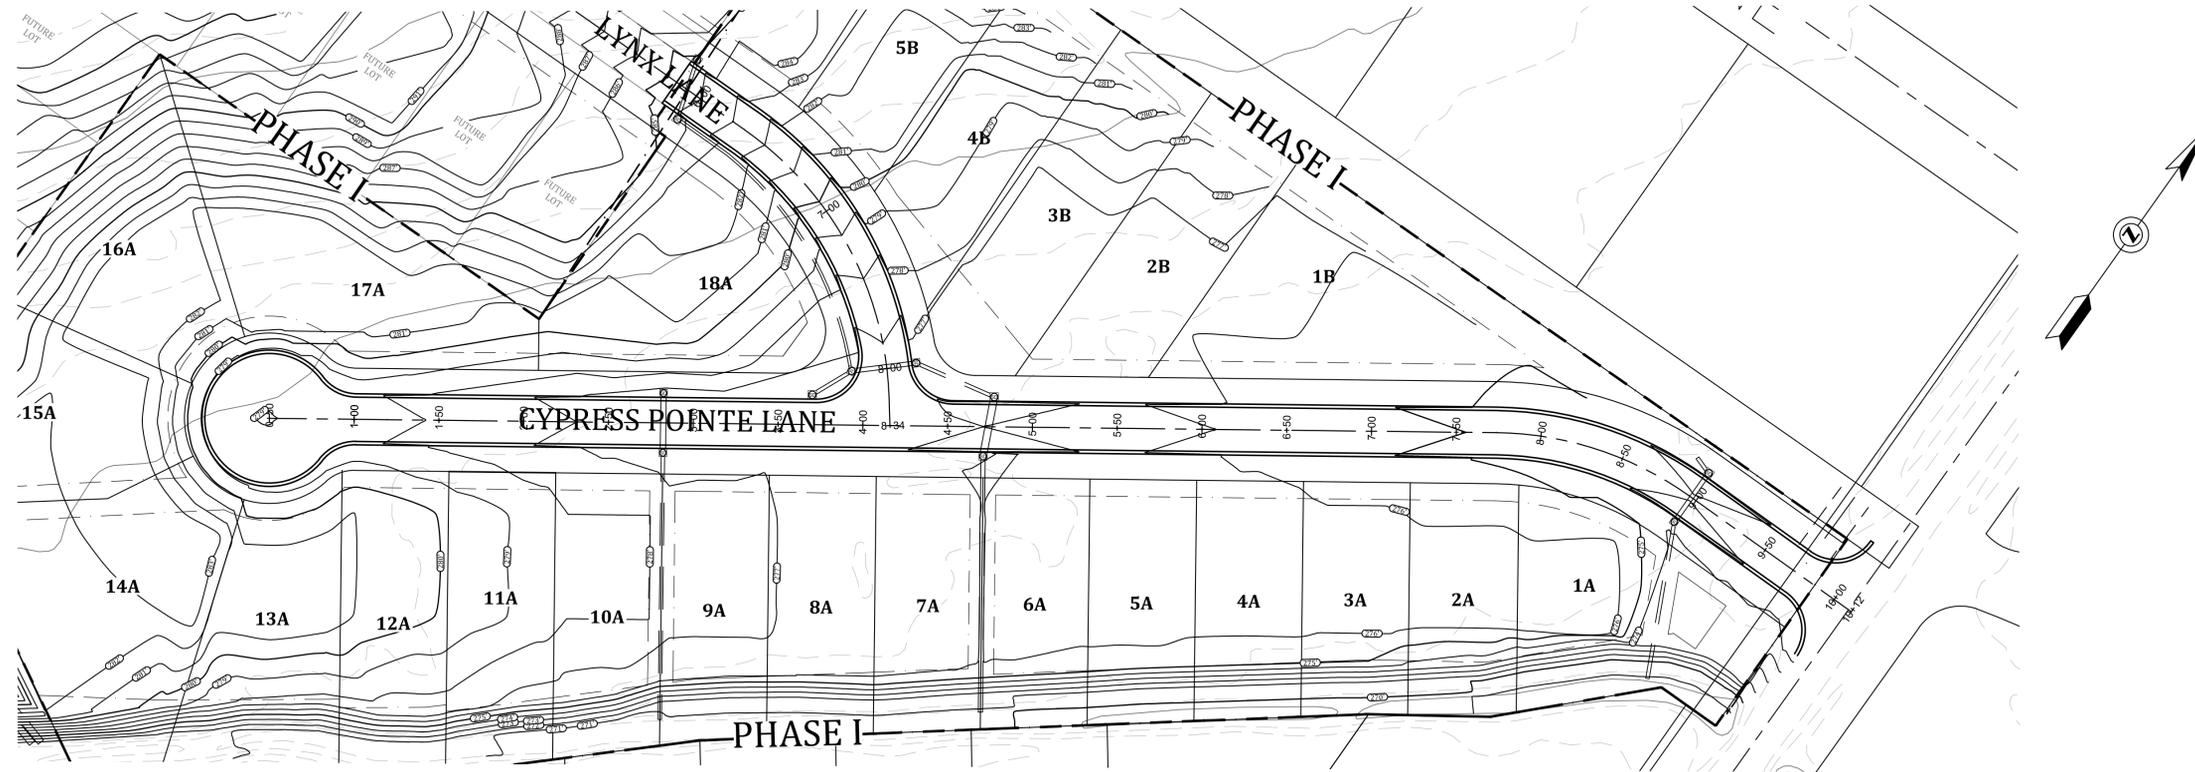

CYPRESS POINTE LANE PROFILE

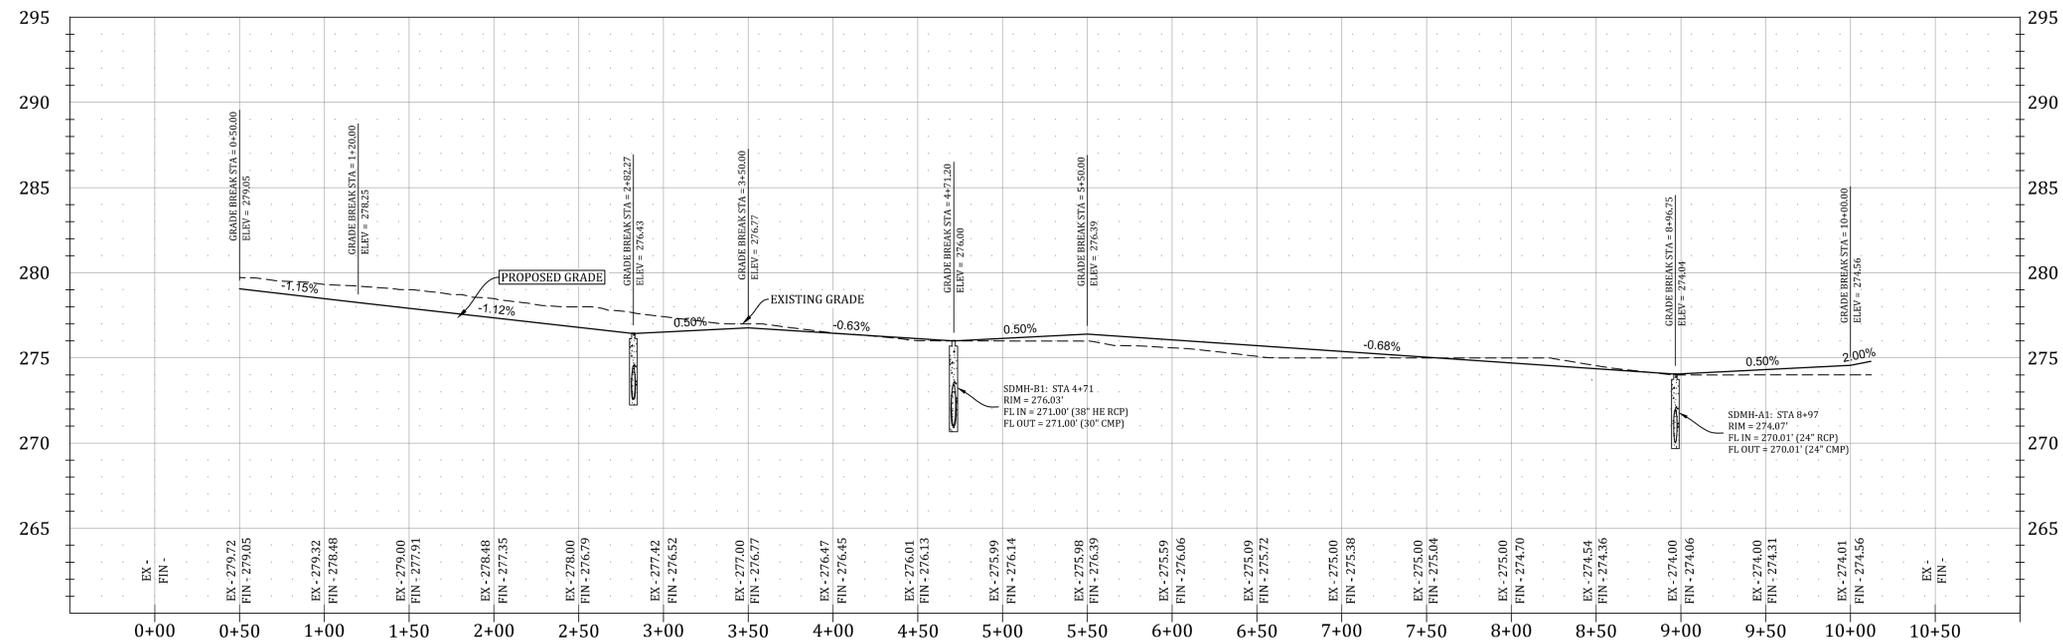

VERTICAL SCALE 1:5  
HORIZONTAL SCALE 1:50



CYPRESS POINTE PHASE I  
STREET PLAN AND PROFILE




REVISIONS		
DATE	BY	DESCRIPTION

DRAWING INFO.  
DRAWN BY: GMD  
DATE: 8/24/2017  
SCALE: 1"=50'


SHEET NUMBER:  
**7** of **9**

MARK MORRIS P.E.  
3221 SHELBY DRIVE  
JONESBORO, AR 72404  
PH: 1-870-919-7700  
MARK.B.MORRIS@YAHOO.COM

**MARK MORRIS**

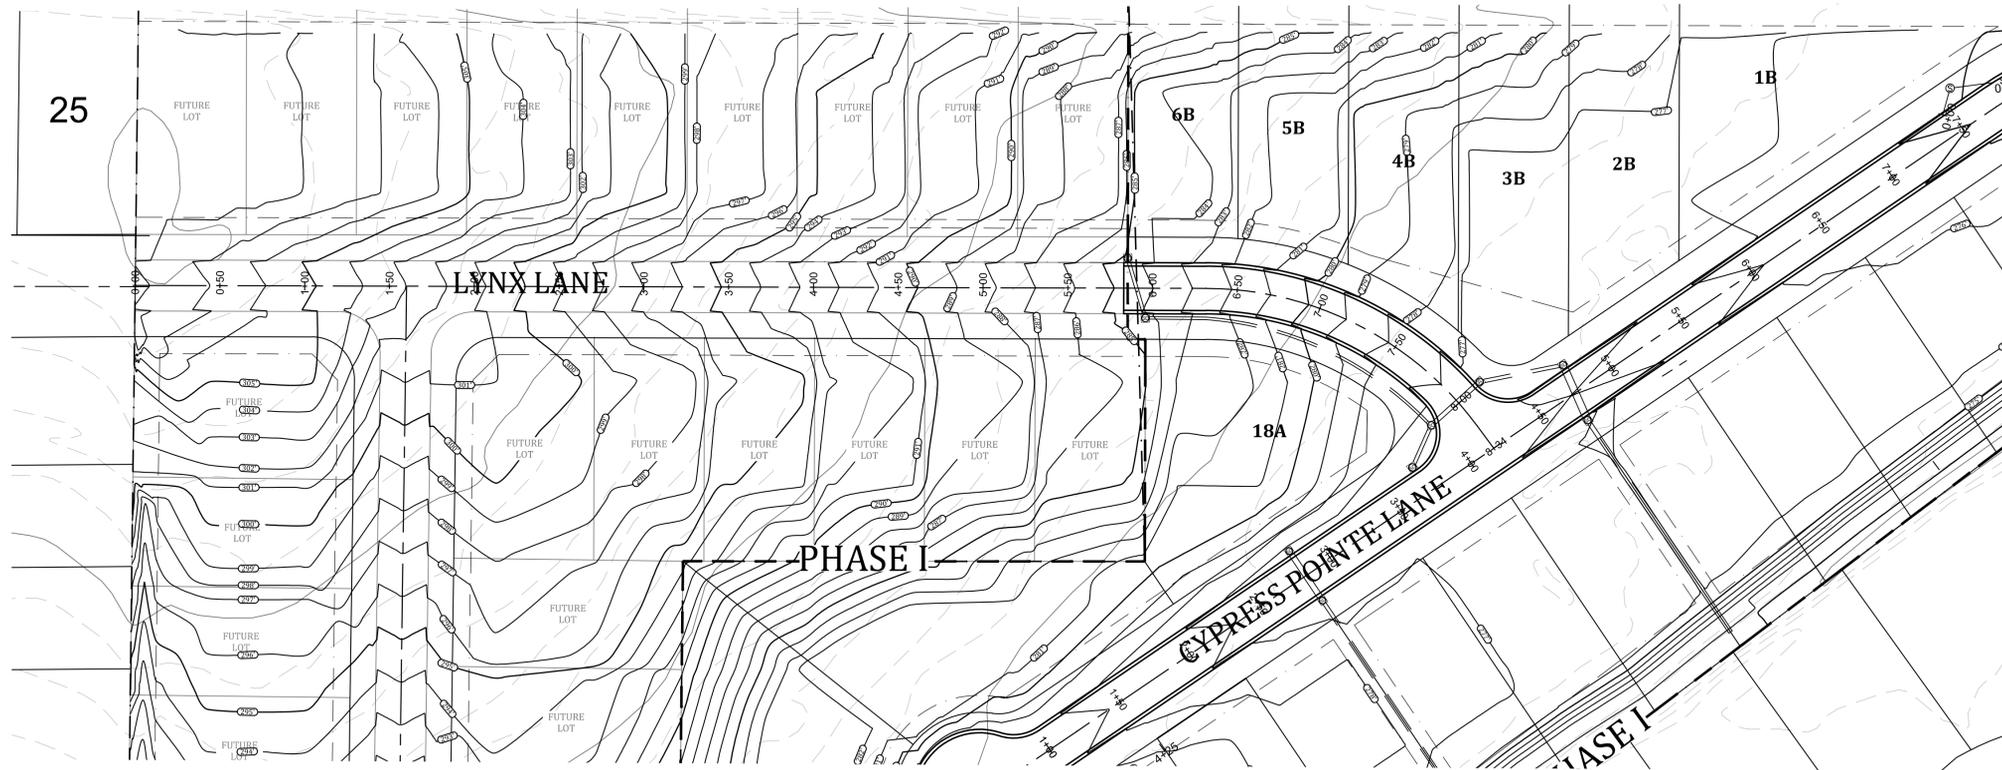

LYNX LANE PROFILE

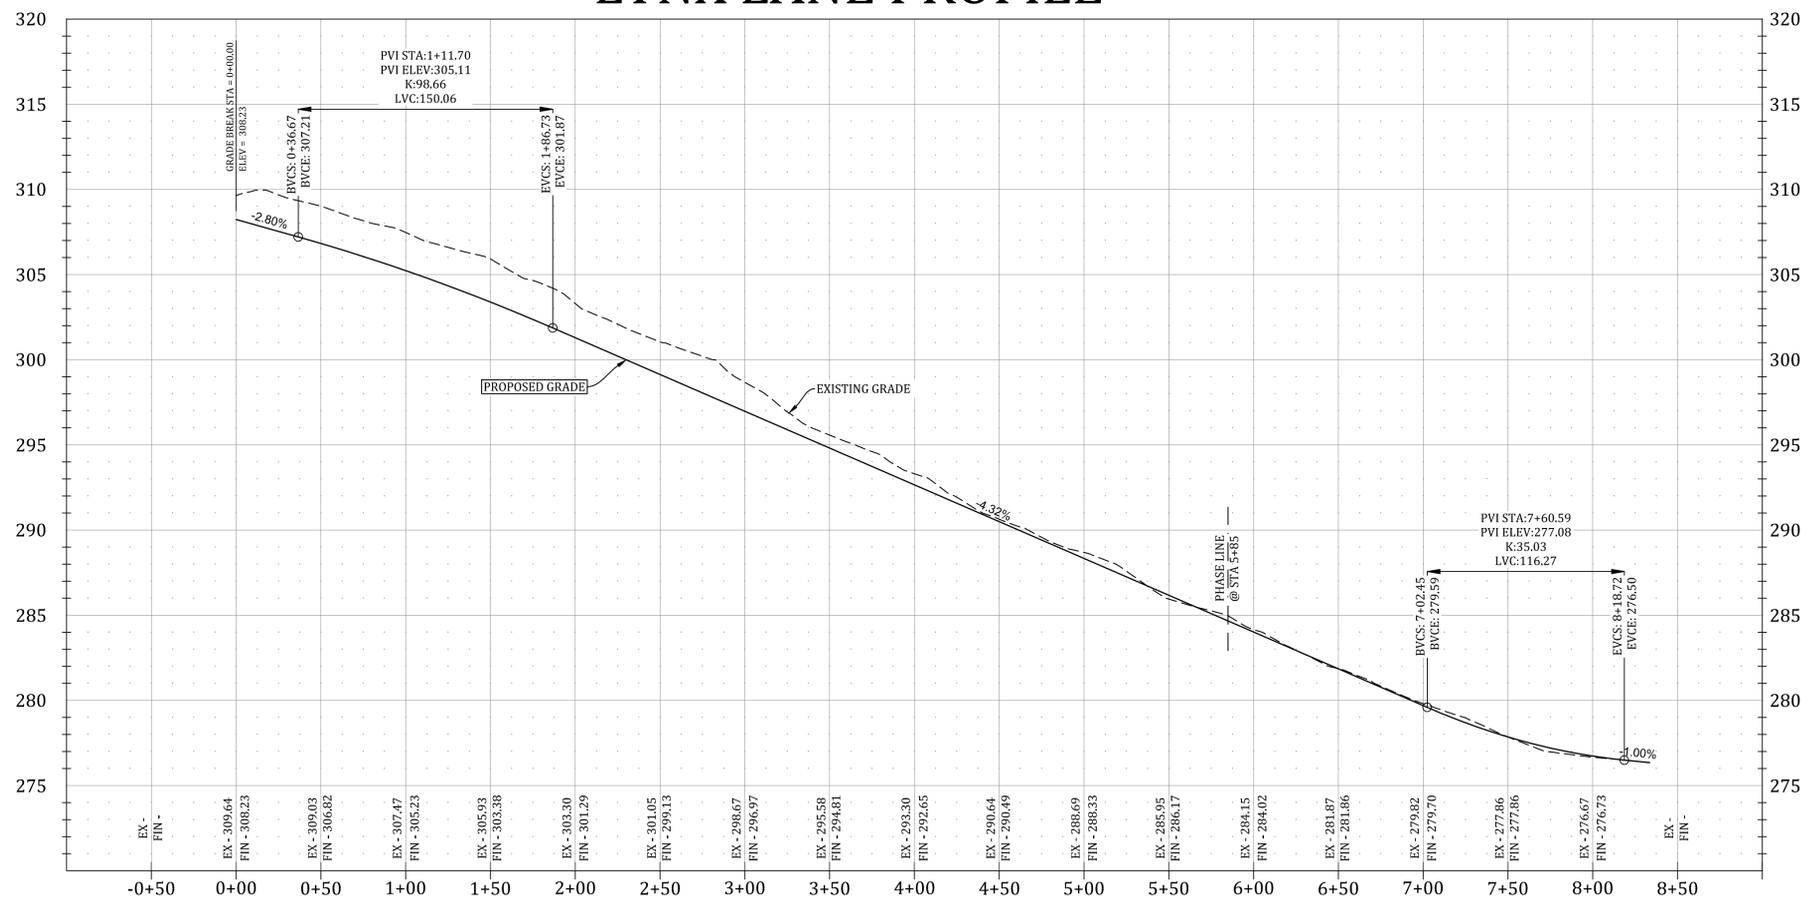

VERTICAL SCALE 1:5  
HORIZONTAL SCALE 1:50




MARK MORRIS P.E.  
3221 SHELBY DRIVE  
JONESBORO, AR 72404  
PH: 1-870-919-7700  
MARK\_B.MORRIS@YAHOO.COM

**MARK MORRIS**

CYPRESS POINTE PHASE I

STREET PLAN AND PROFILE

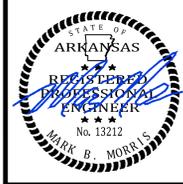

REVISIONS		
DATE	BY	DESCRIPTION

DRAWING INFO.	
DRAWN BY:	GMD
DATE:	8/24/2017
SCALE:	1"=50'

SHEET NUMBER:  
**8** of **9**

