



**A NEW 4 PLEX PROJECT FOR
McLennan Investments
ELEVATIONS**

WEN **By Michael E. Nelson**
DESIGNS **A Signature Series of Home Plans**
Member **NATIONALLY PUBLISHED**
AIBD CPAD **FOR 25 YEARS**
MICHAEL E. NELSON **EDITOR**
10000 W. 10TH AVE. **CHICAGO, ILL. 60644**
TEL: (312) 434-1000 **FAX: (312) 434-1001**
WWW.MENPUB.COM

DATE
SCALE 1/4" = 1'-0"
BUILDER
JOB MENCI48-2
DRAWN BY MIN

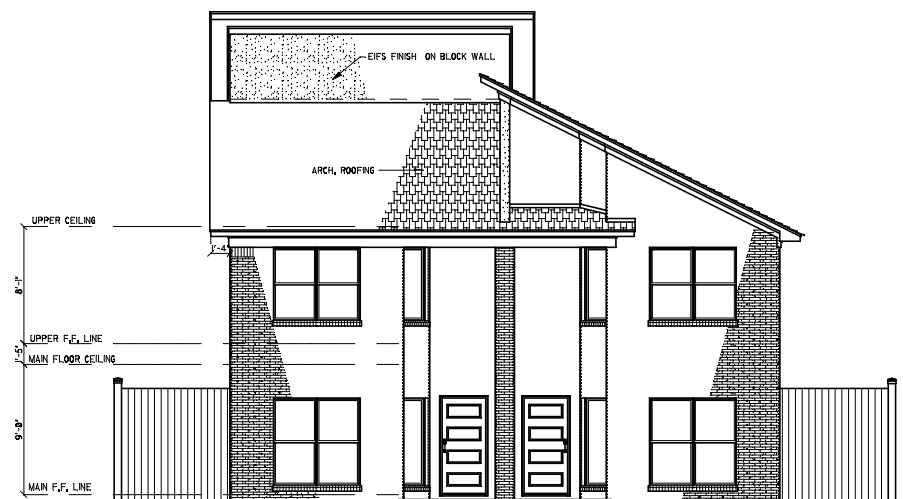

FRONT ELEVATION

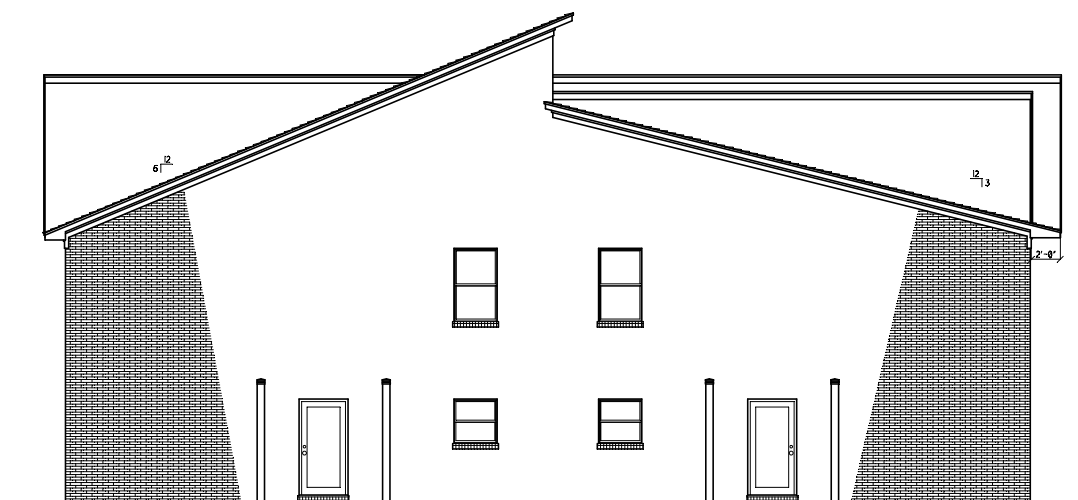

LEFT ELEVATION

[illegible]