


BROOKSHIRE PLACE - PHASE 3

GRADING & DRAINAGE PLAN

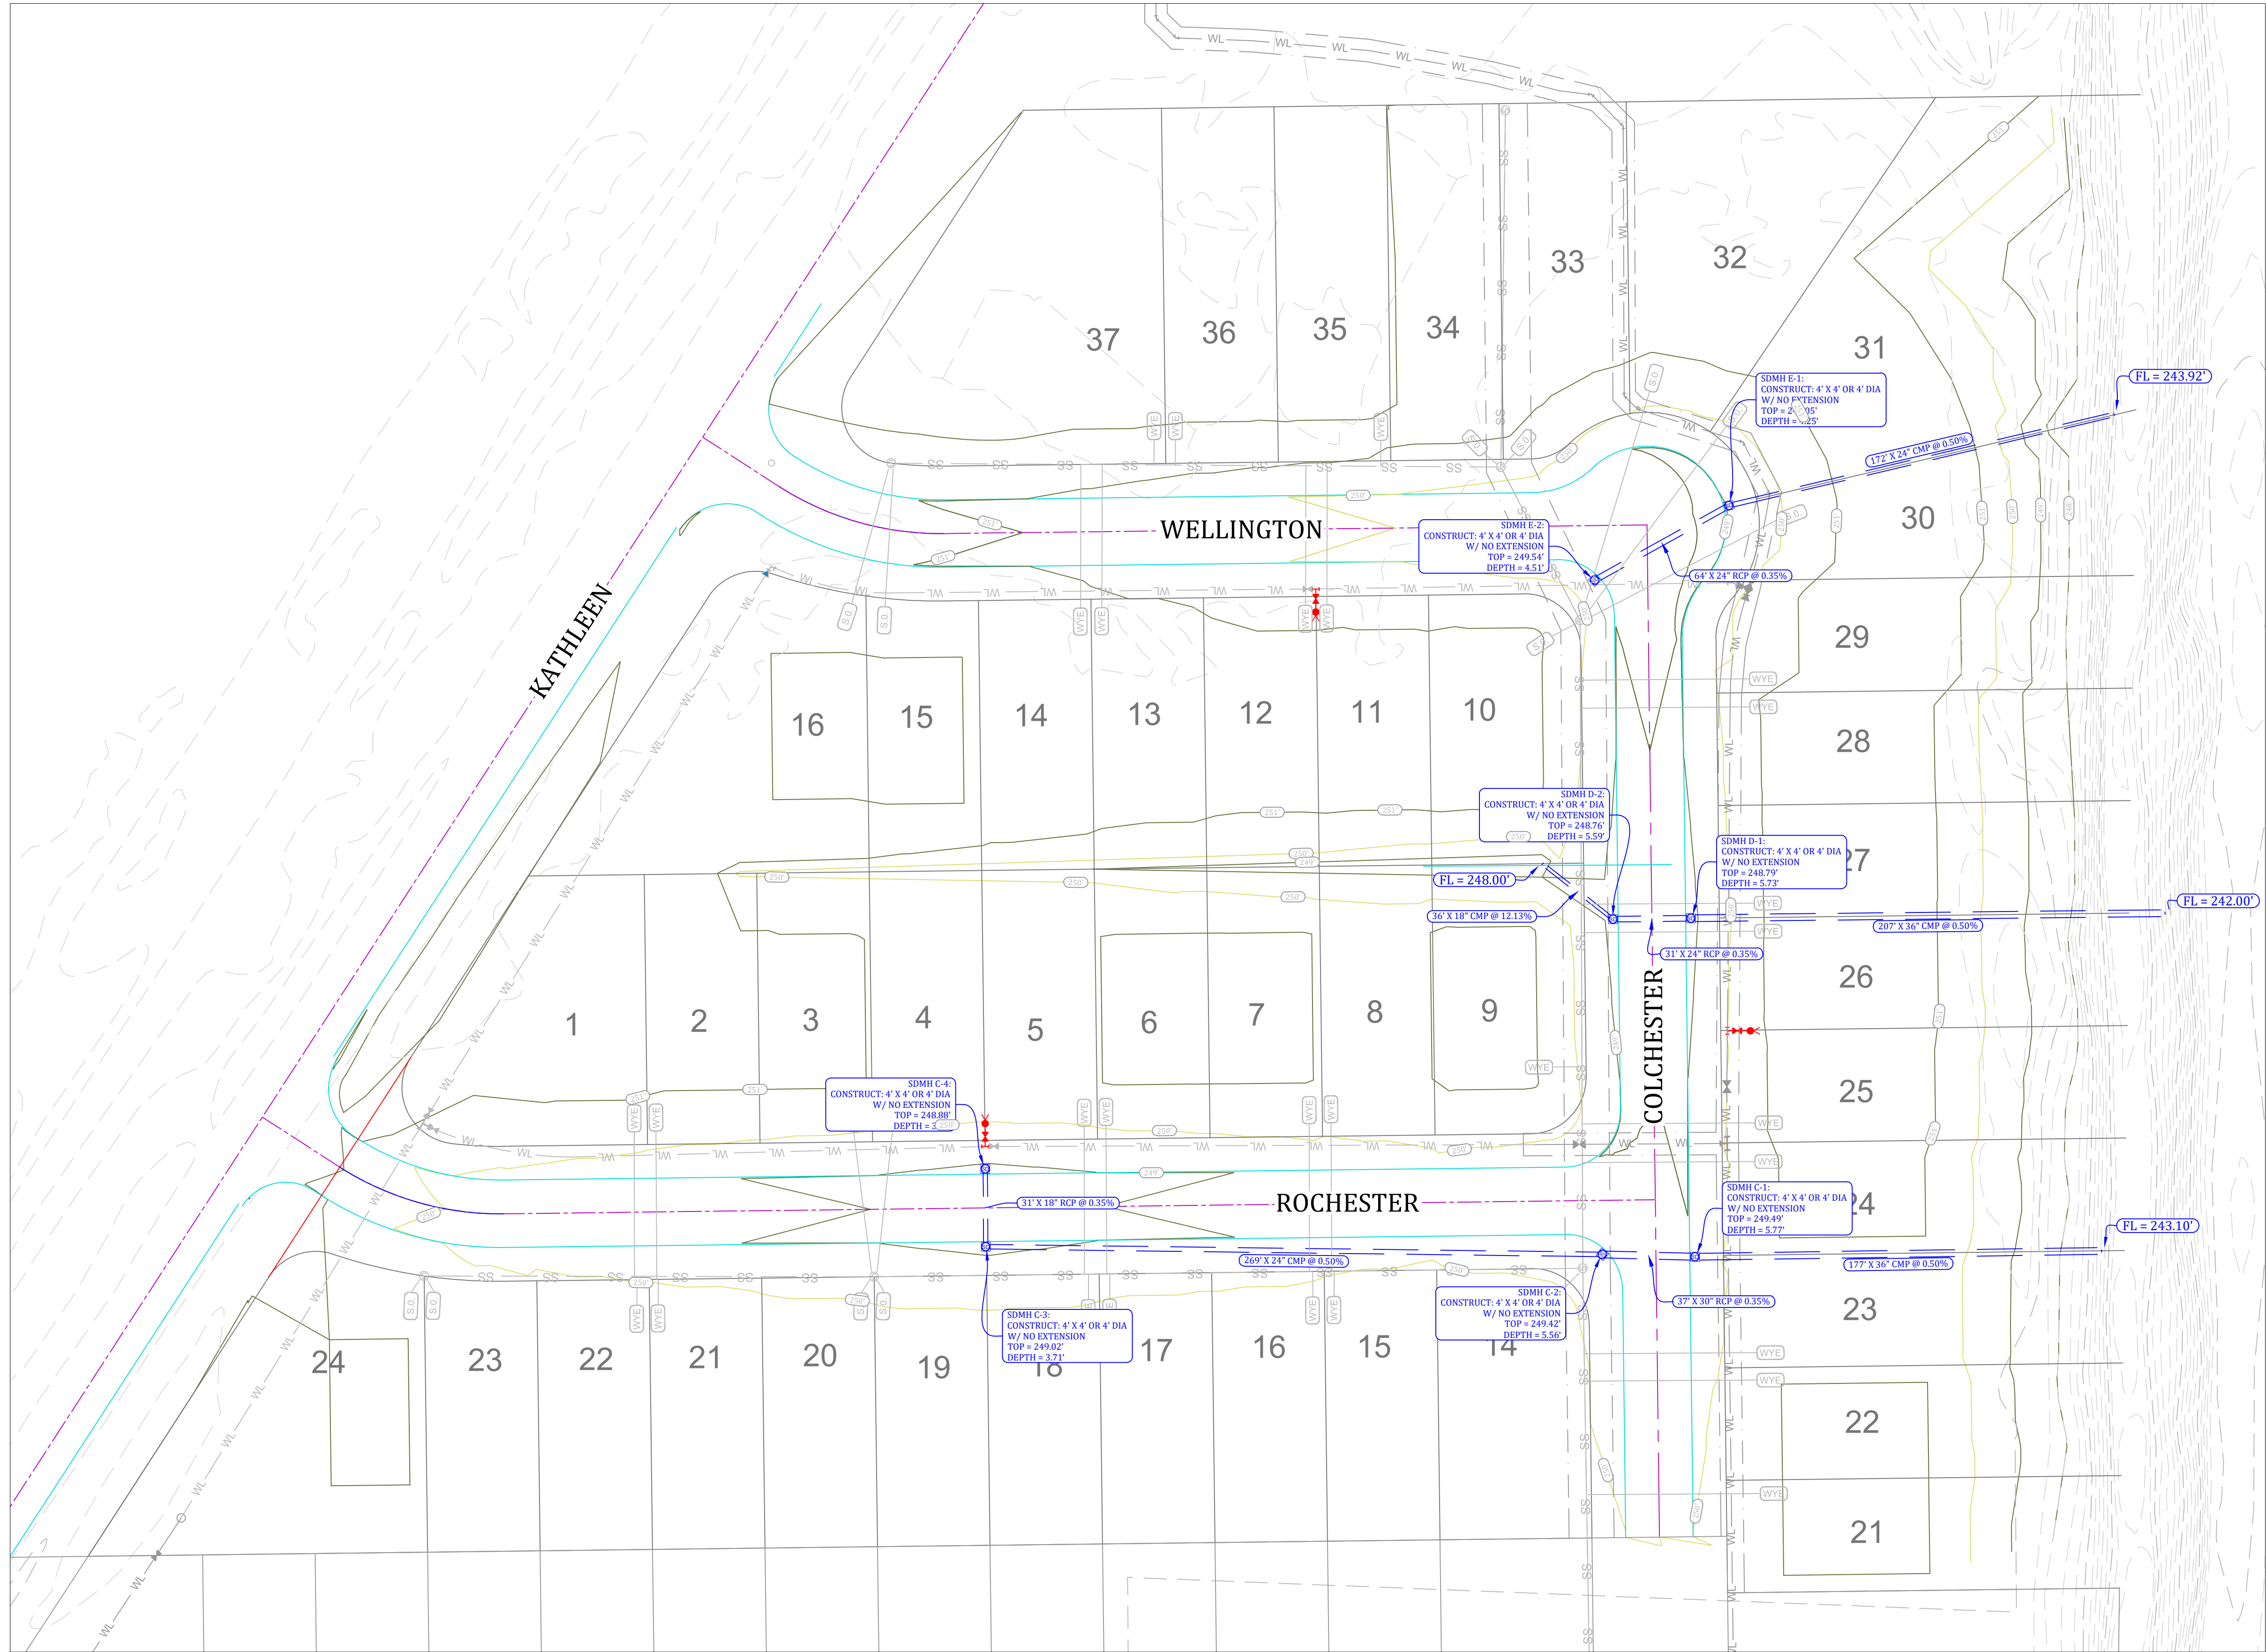

REVISIONS		
DATE	BY	DESCRIPTION

DRAWING INFO.	
DRAWN BY:	JMH
DATE:	1/2/2023
SCALE:	1"=40'

SHEET NUMBER:
GR-1

MARK MORRIS
P.E.
6011 SOUTHWEST DRIVE
JONESBORO, AR 72404
PH: 1-870-919-7700
MARK@MARKMORRISHOMES.COM