


CORNER BOARDS


1/2" PLYWOOD SHEATHING
W/ CEDAR CLAPBOARDS
1X3 1/2" DOOR TRIM

MAIN DOOR & FRAME DETAIL

SCALE 1" = 1'-0"

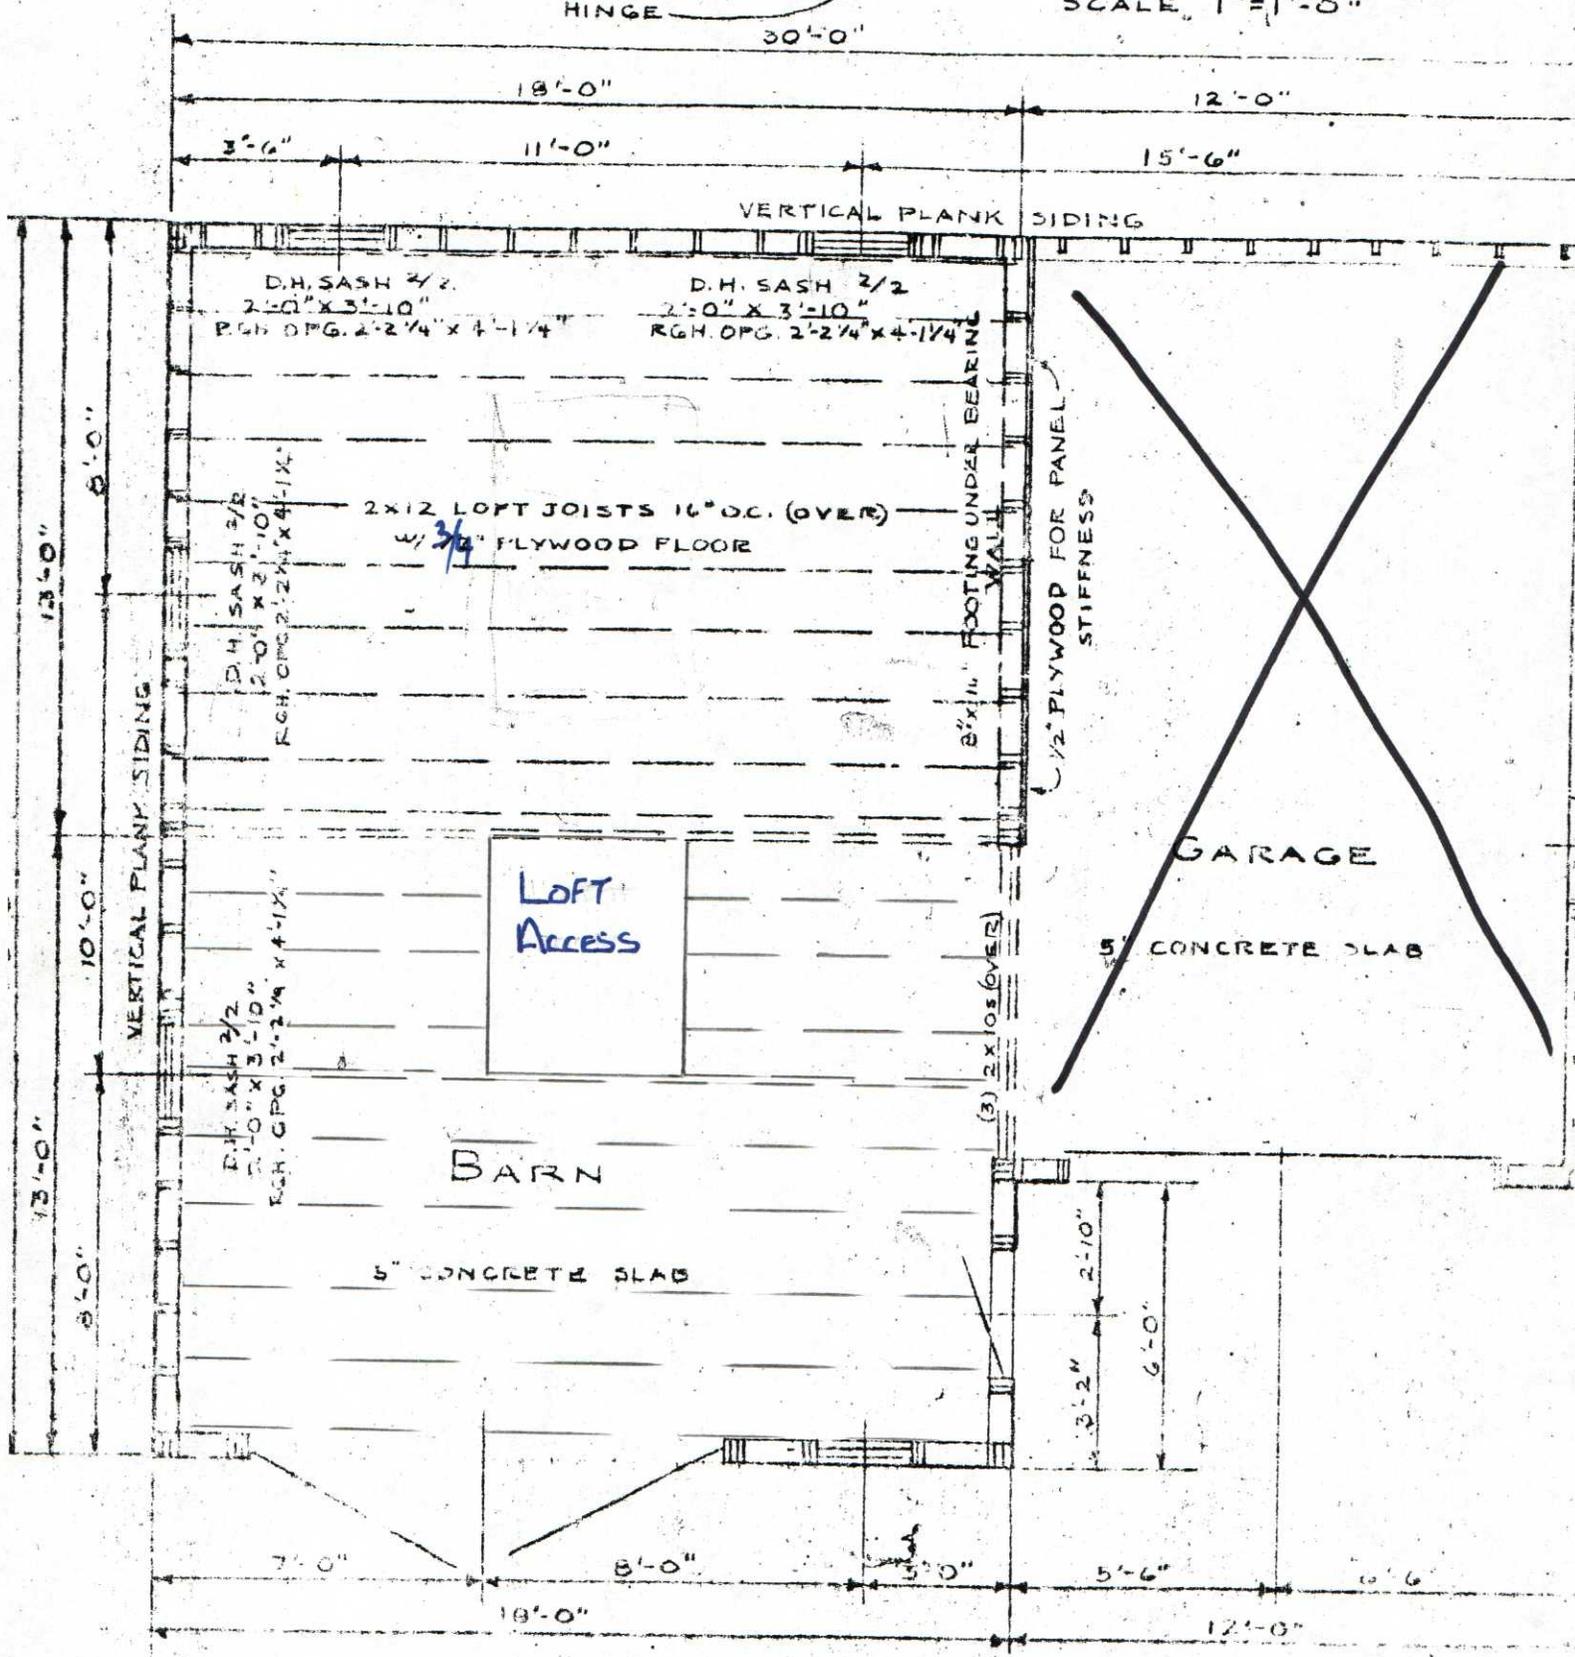



FLOOR PLAN SCALE 1/4" = 1'-0"

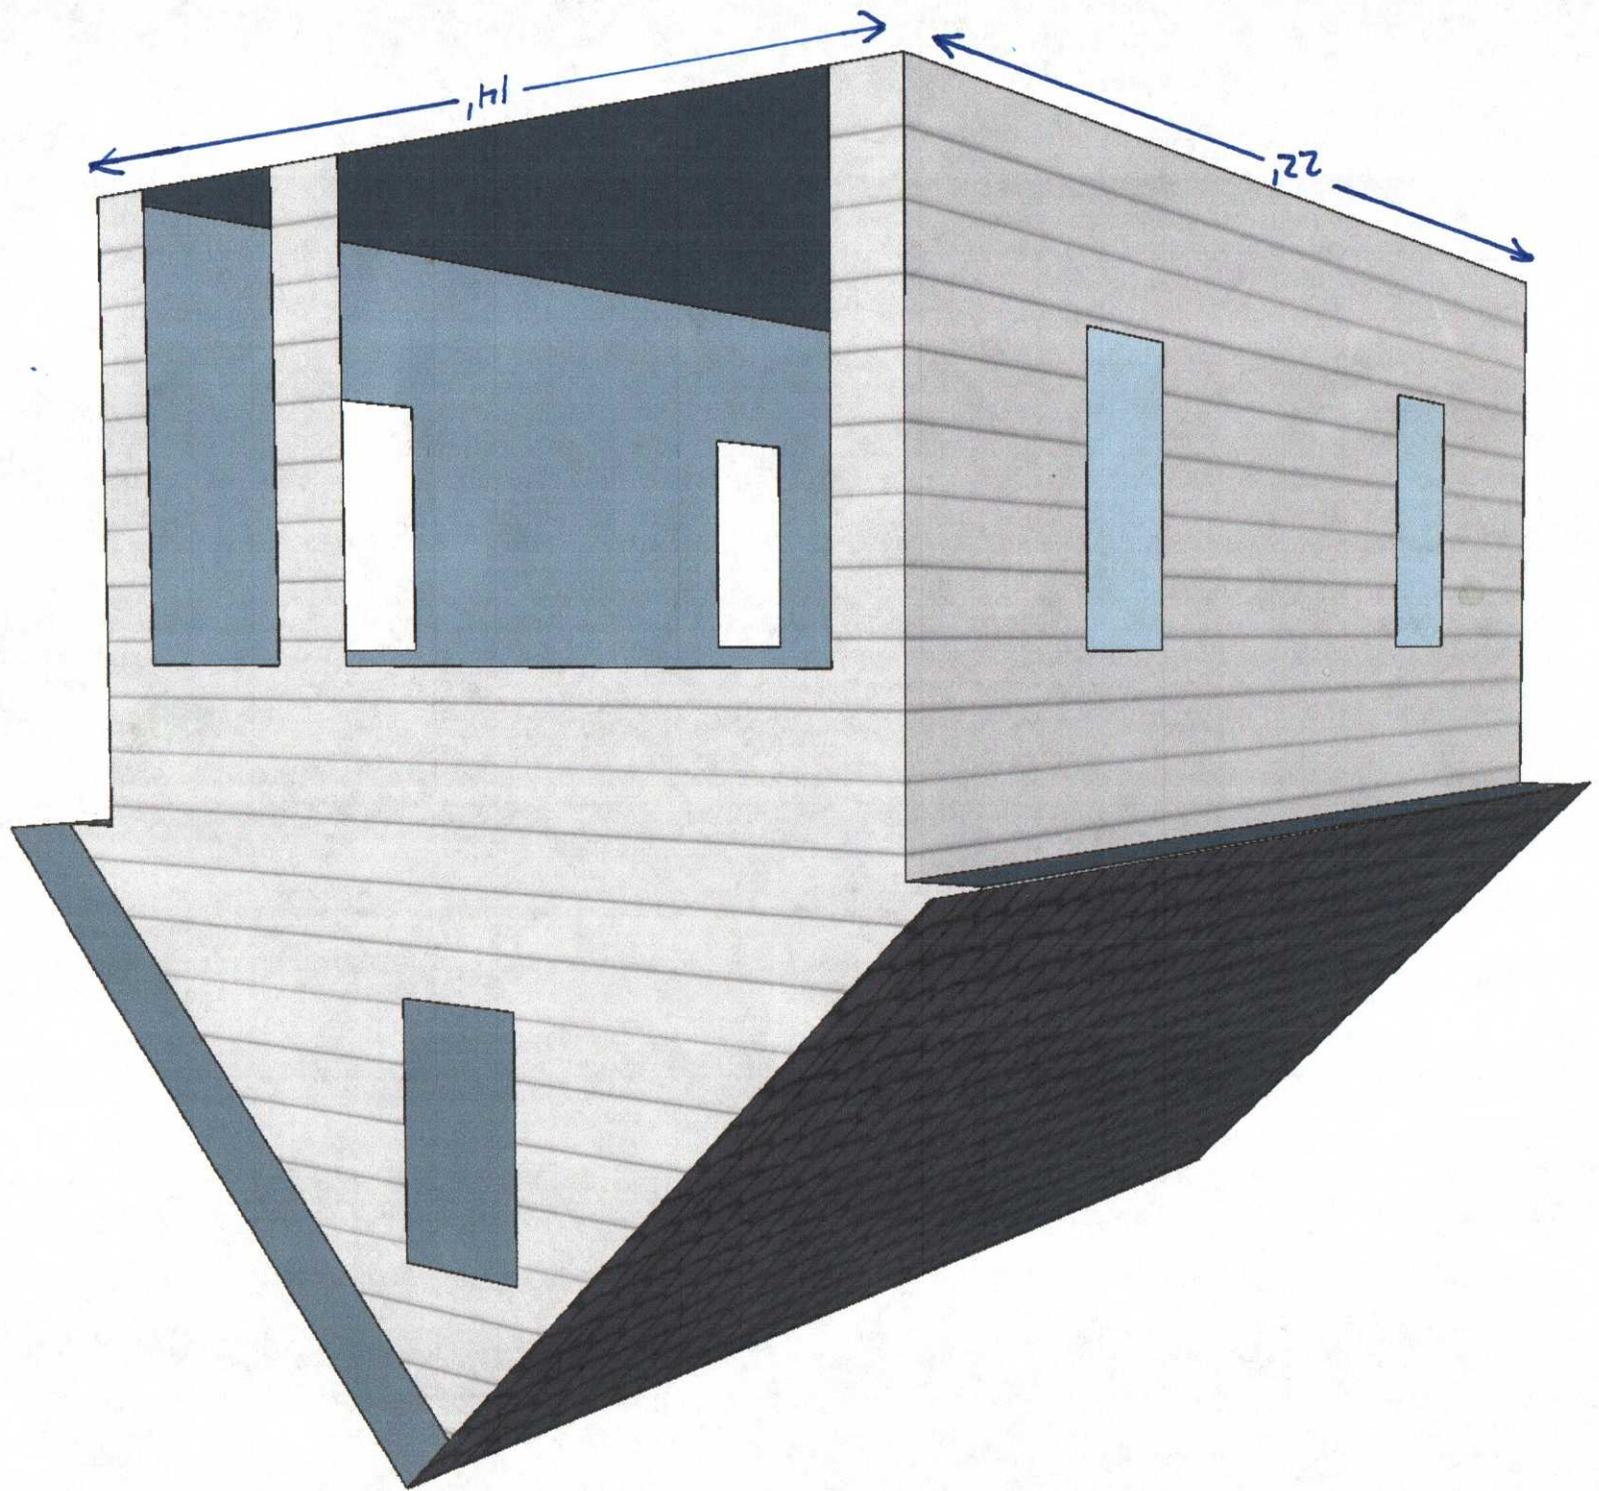

2018-449



FOOTING PLAN

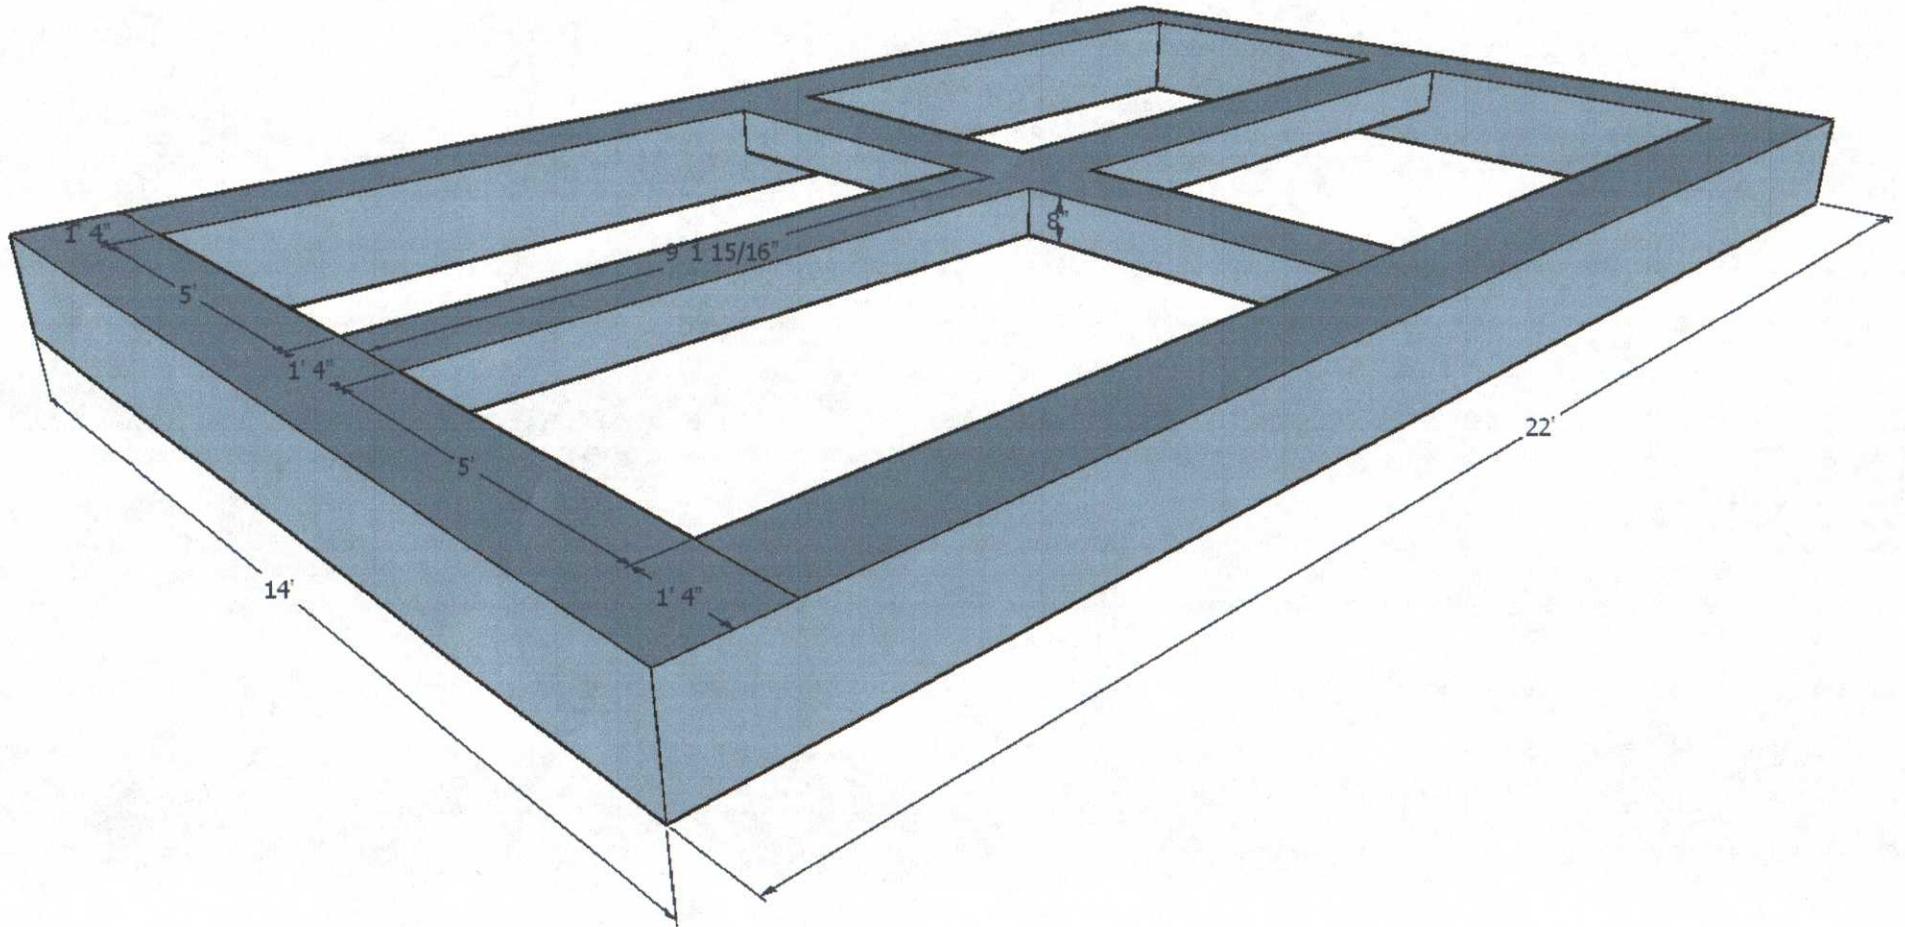

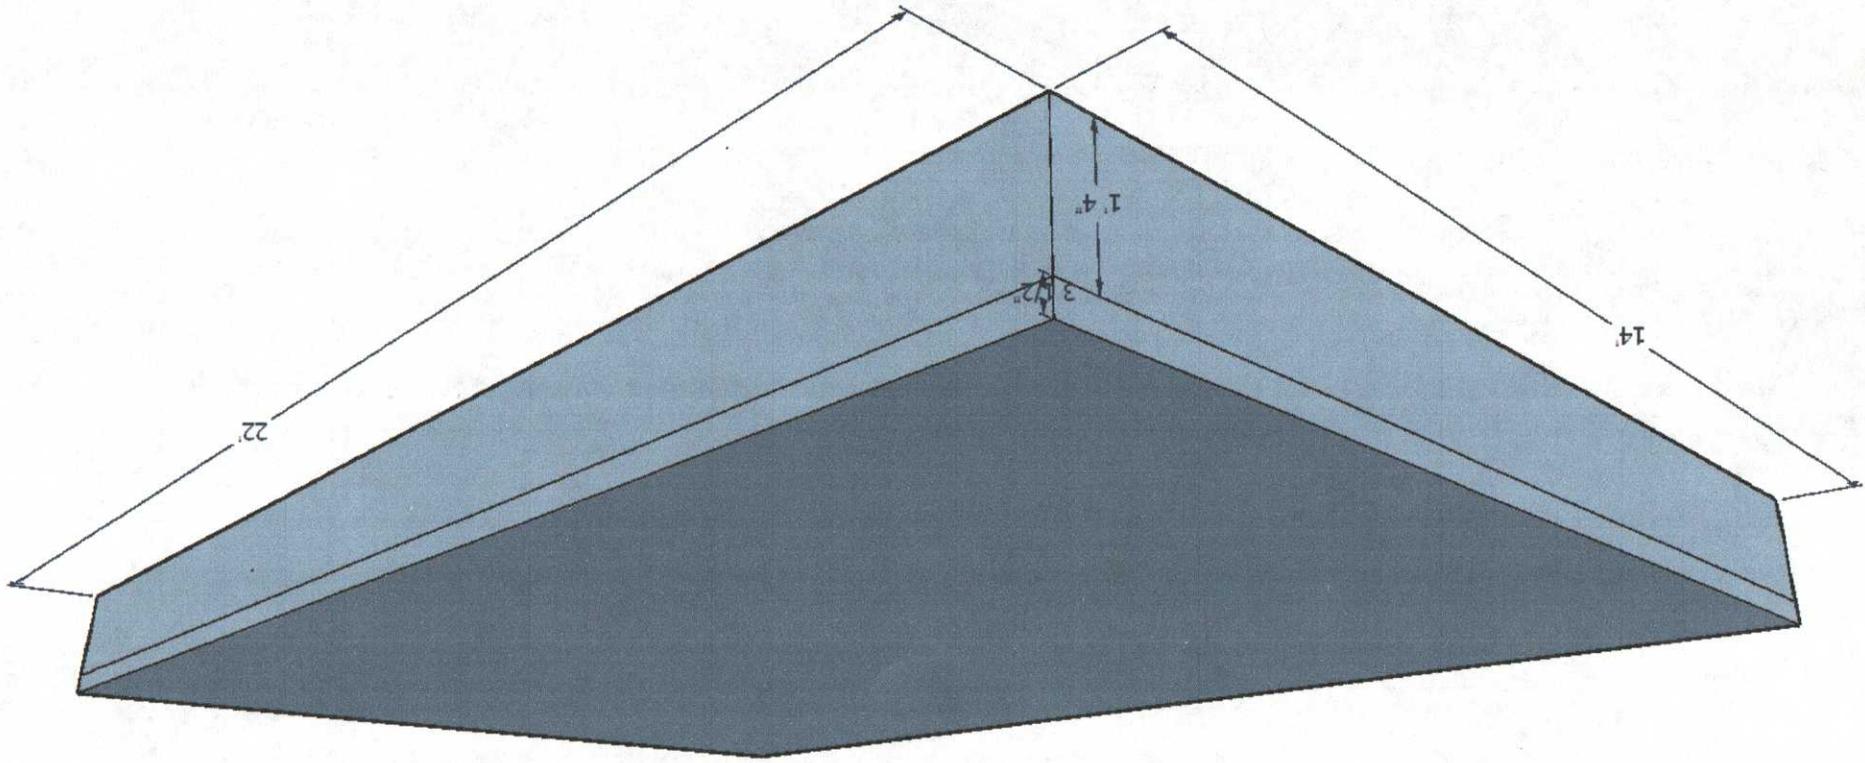

FABRICATION W/SLAB

Footing with 1/2' rebar cutaway

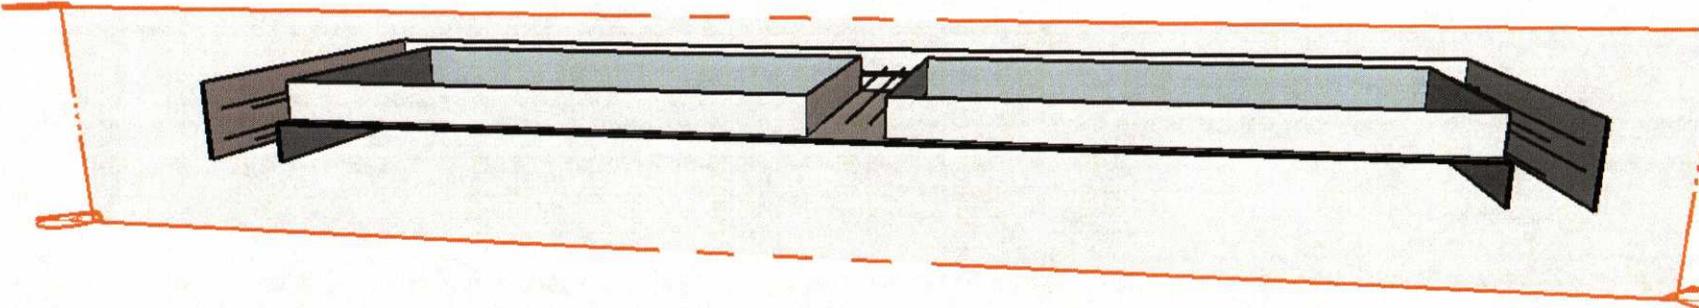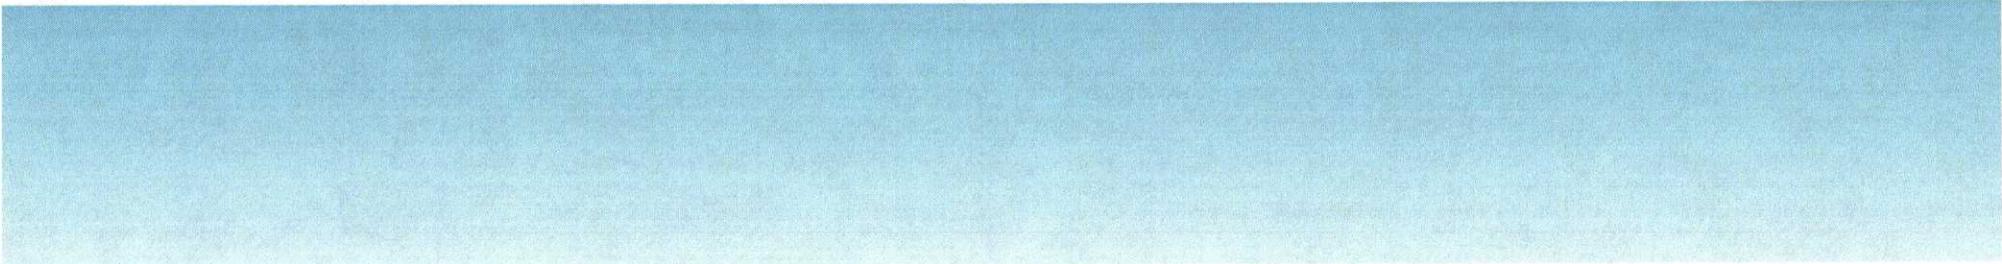

Monolithic Floor with Wire Mesh

