

STADIUM DRIVE STORAGE

3912 STADIUM DRIVE
JONESBORO, AR
CRAIGHEAD COUNTY



VICINITY MAP
SCALE: 1"=500'

DEVELOPER/OWNER

QUALITY DEVELOPMENT, LLC
GRANT GOODE
P.O. BOX 1390
CONWAY, AR 72033
PHONE: (512) 558-1538

ENGINEER

MAGIE ENGINEERING AND
LAND DEVELOPMENT
915 OAK STREET, SUITE 117
CONWAY, AR 72032
PHONE: (501) 428-3235
FAX: (501) 450-7635

MAGIE ENGINEERING &
LAND DEVELOPMENT, INC.
915 OAK STREET, SUITE 102
CONWAY, AR 72032
PHONE: (501) 450-7676 FAX: (501) 450-7635

GRADING PLAN

STADIUM DRIVE STORAGE
3912 STADIUM DRIVE
JONESBORO, AR 72404
AHS AFFILIATED, LLC

DRAWN BY:

JM

REVIEWED BY:

JM

APPROVED BY:

JM

SCALE:

1"=50'

DATE:

MAY 2017


PROJECT NO.

17-005

SHEET NO.

2



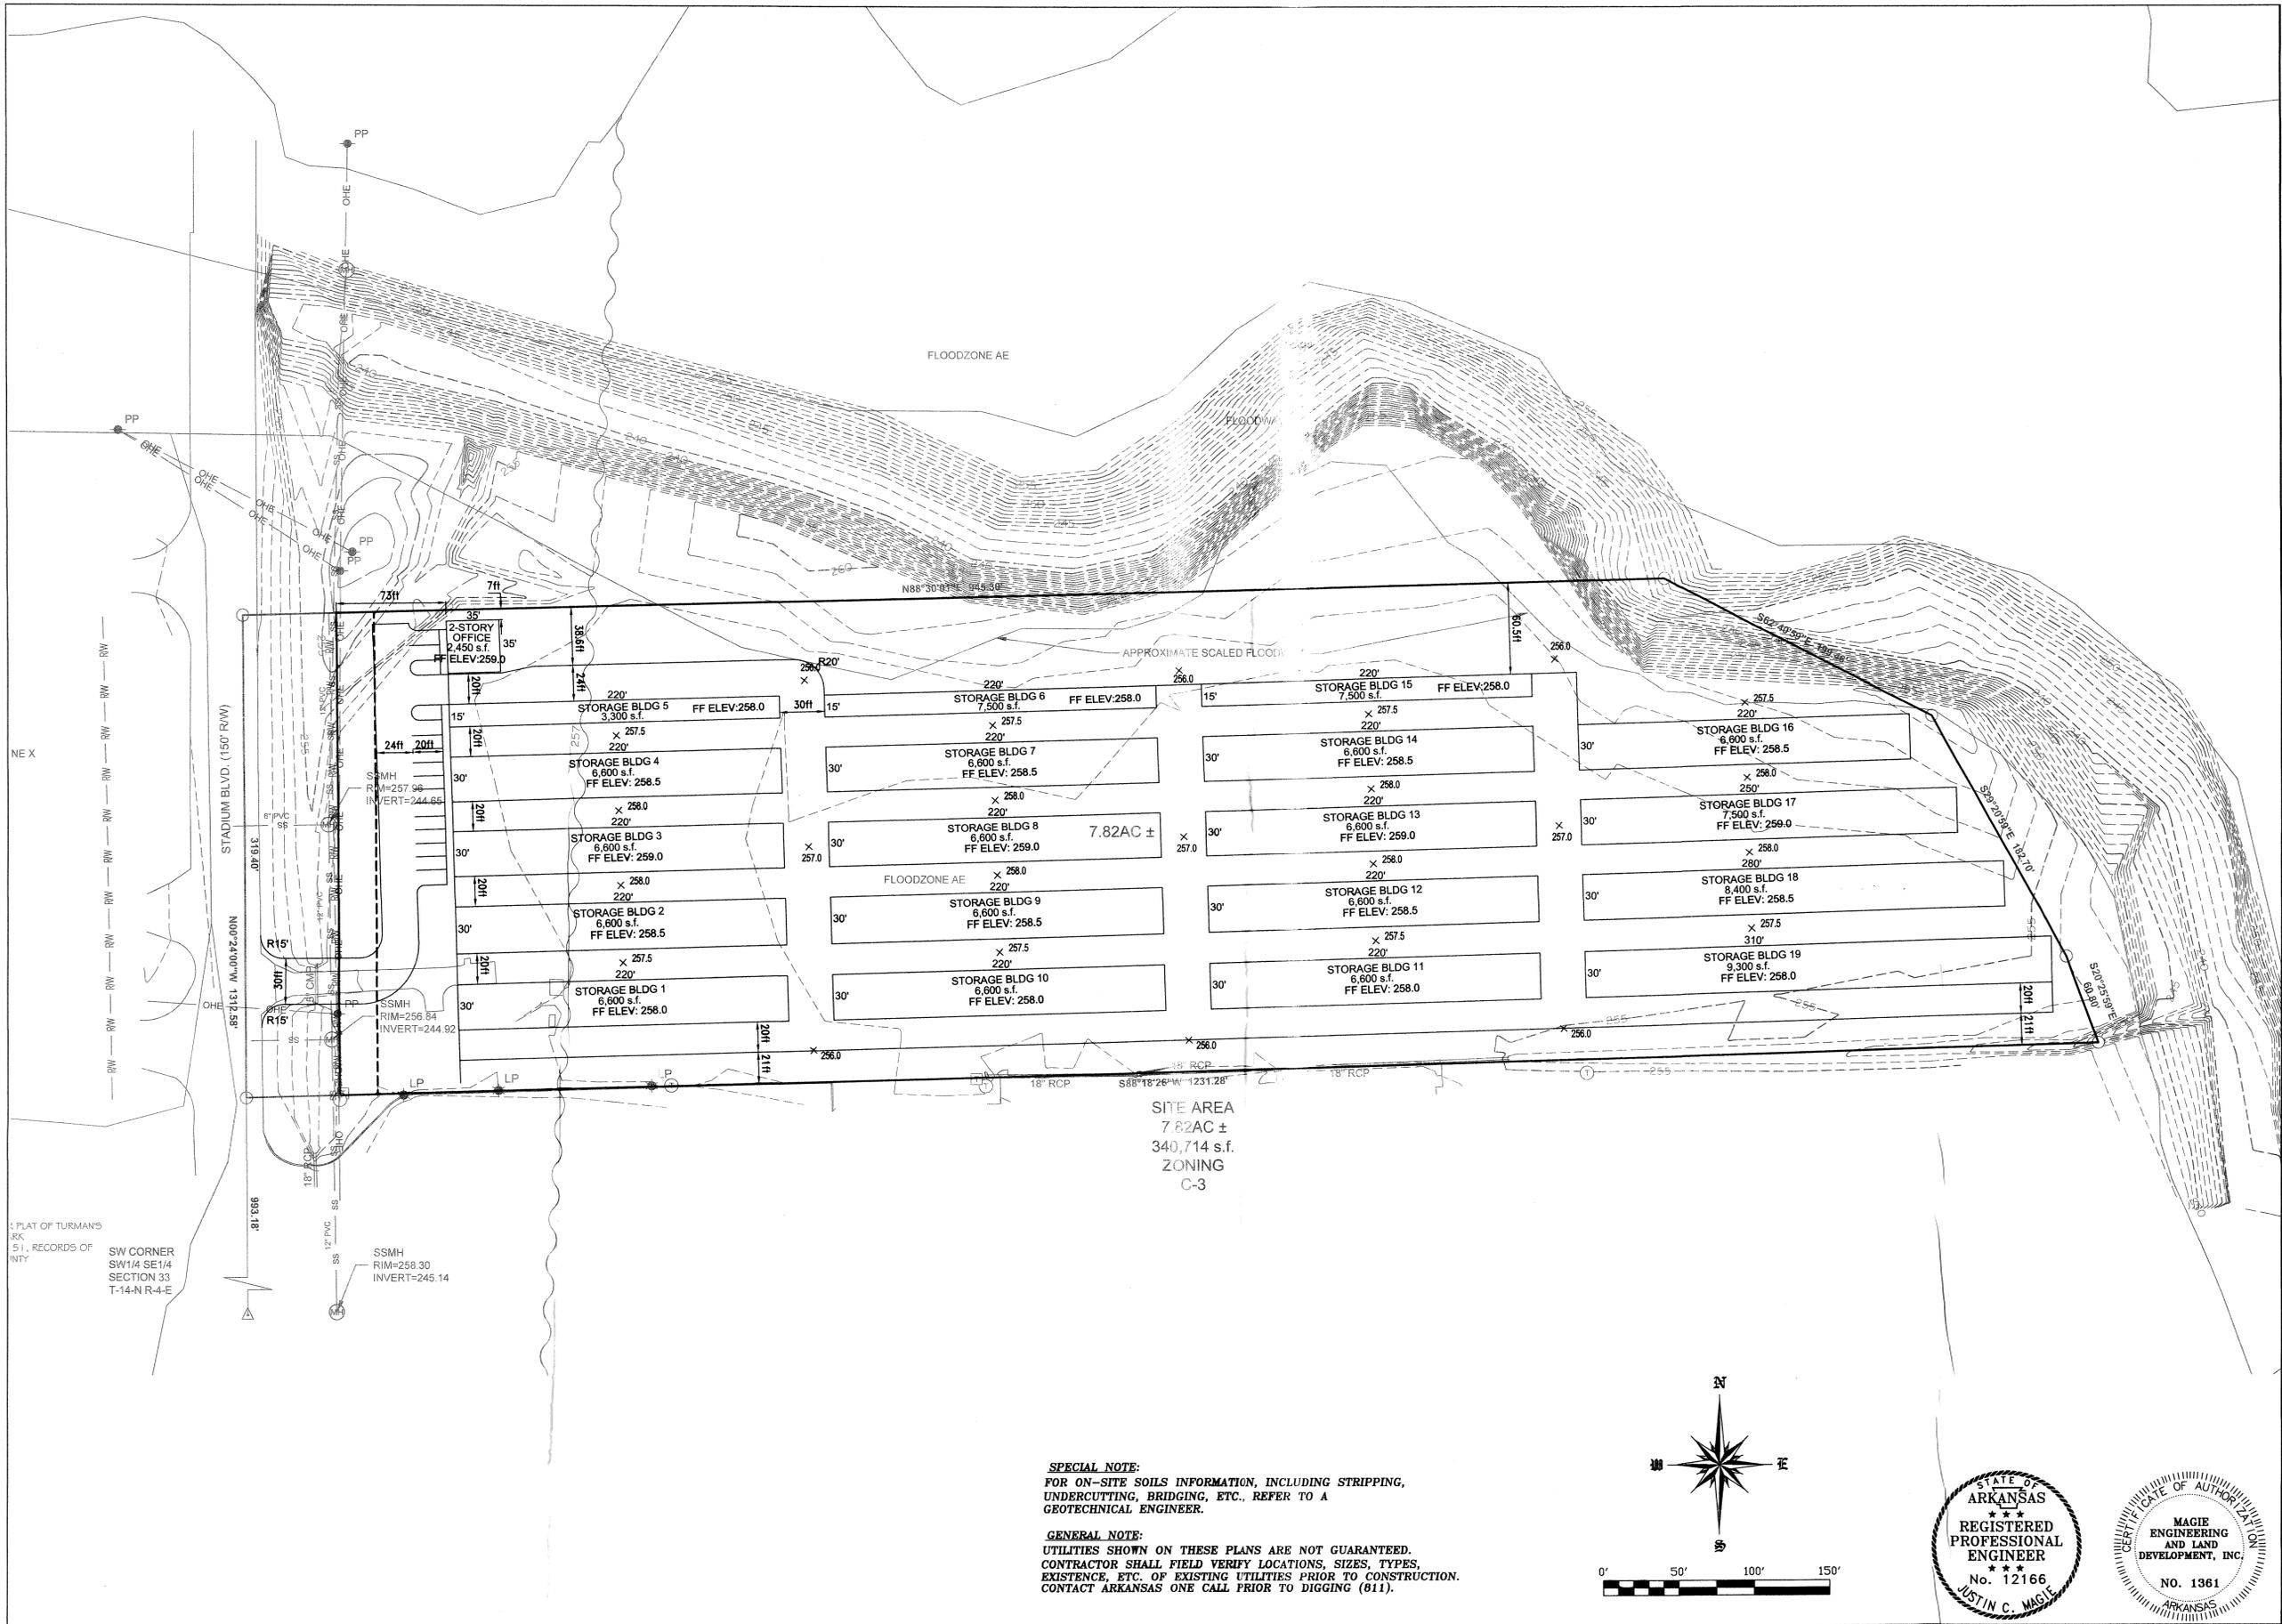

SPECIAL NOTE:
 FOR ON-SITE SOILS INFORMATION, INCLUDING STRIPPING,
 UNDERCUTTING, BRIDGING, ETC., REFER TO A
 GEOTECHNICAL ENGINEER.

GENERAL NOTE:
 UTILITIES SHOWN ON THESE PLANS ARE NOT GUARANTEED.
 CONTRACTOR SHALL FIELD VERIFY LOCATIONS, SIZES, TYPES,
 EXISTENCE, ETC. OF EXISTING UTILITIES PRIOR TO CONSTRUCTION.
 CONTACT ARKANSAS ONE CALL PRIOR TO DIGGING (811).

MAGIE ENGINEERING &
 LAND DEVELOPMENT, INC.
 915 OAK STREET, SUITE 102
 CONWAY, AR 72032
 PHONE: (501) 450-7676 FAX: (501) 450-7635

GRADING PLAN

STADIUM DRIVE STORAGE
 3912 STADIUM DRIVE
 JONESBORO, AR 72404
 AHS AFFILIATED, LLC

DRAWN BY:	JM
REVIEWED BY:	JM
APPROVED BY:	JM
SCALE:	1"=50'
DATE:	MAY 2017
PROJECT NO.	17-005
SHEET NO.	C-2

