


A
B
C
D
E
F
G
H


WEST COLLEGE STREET

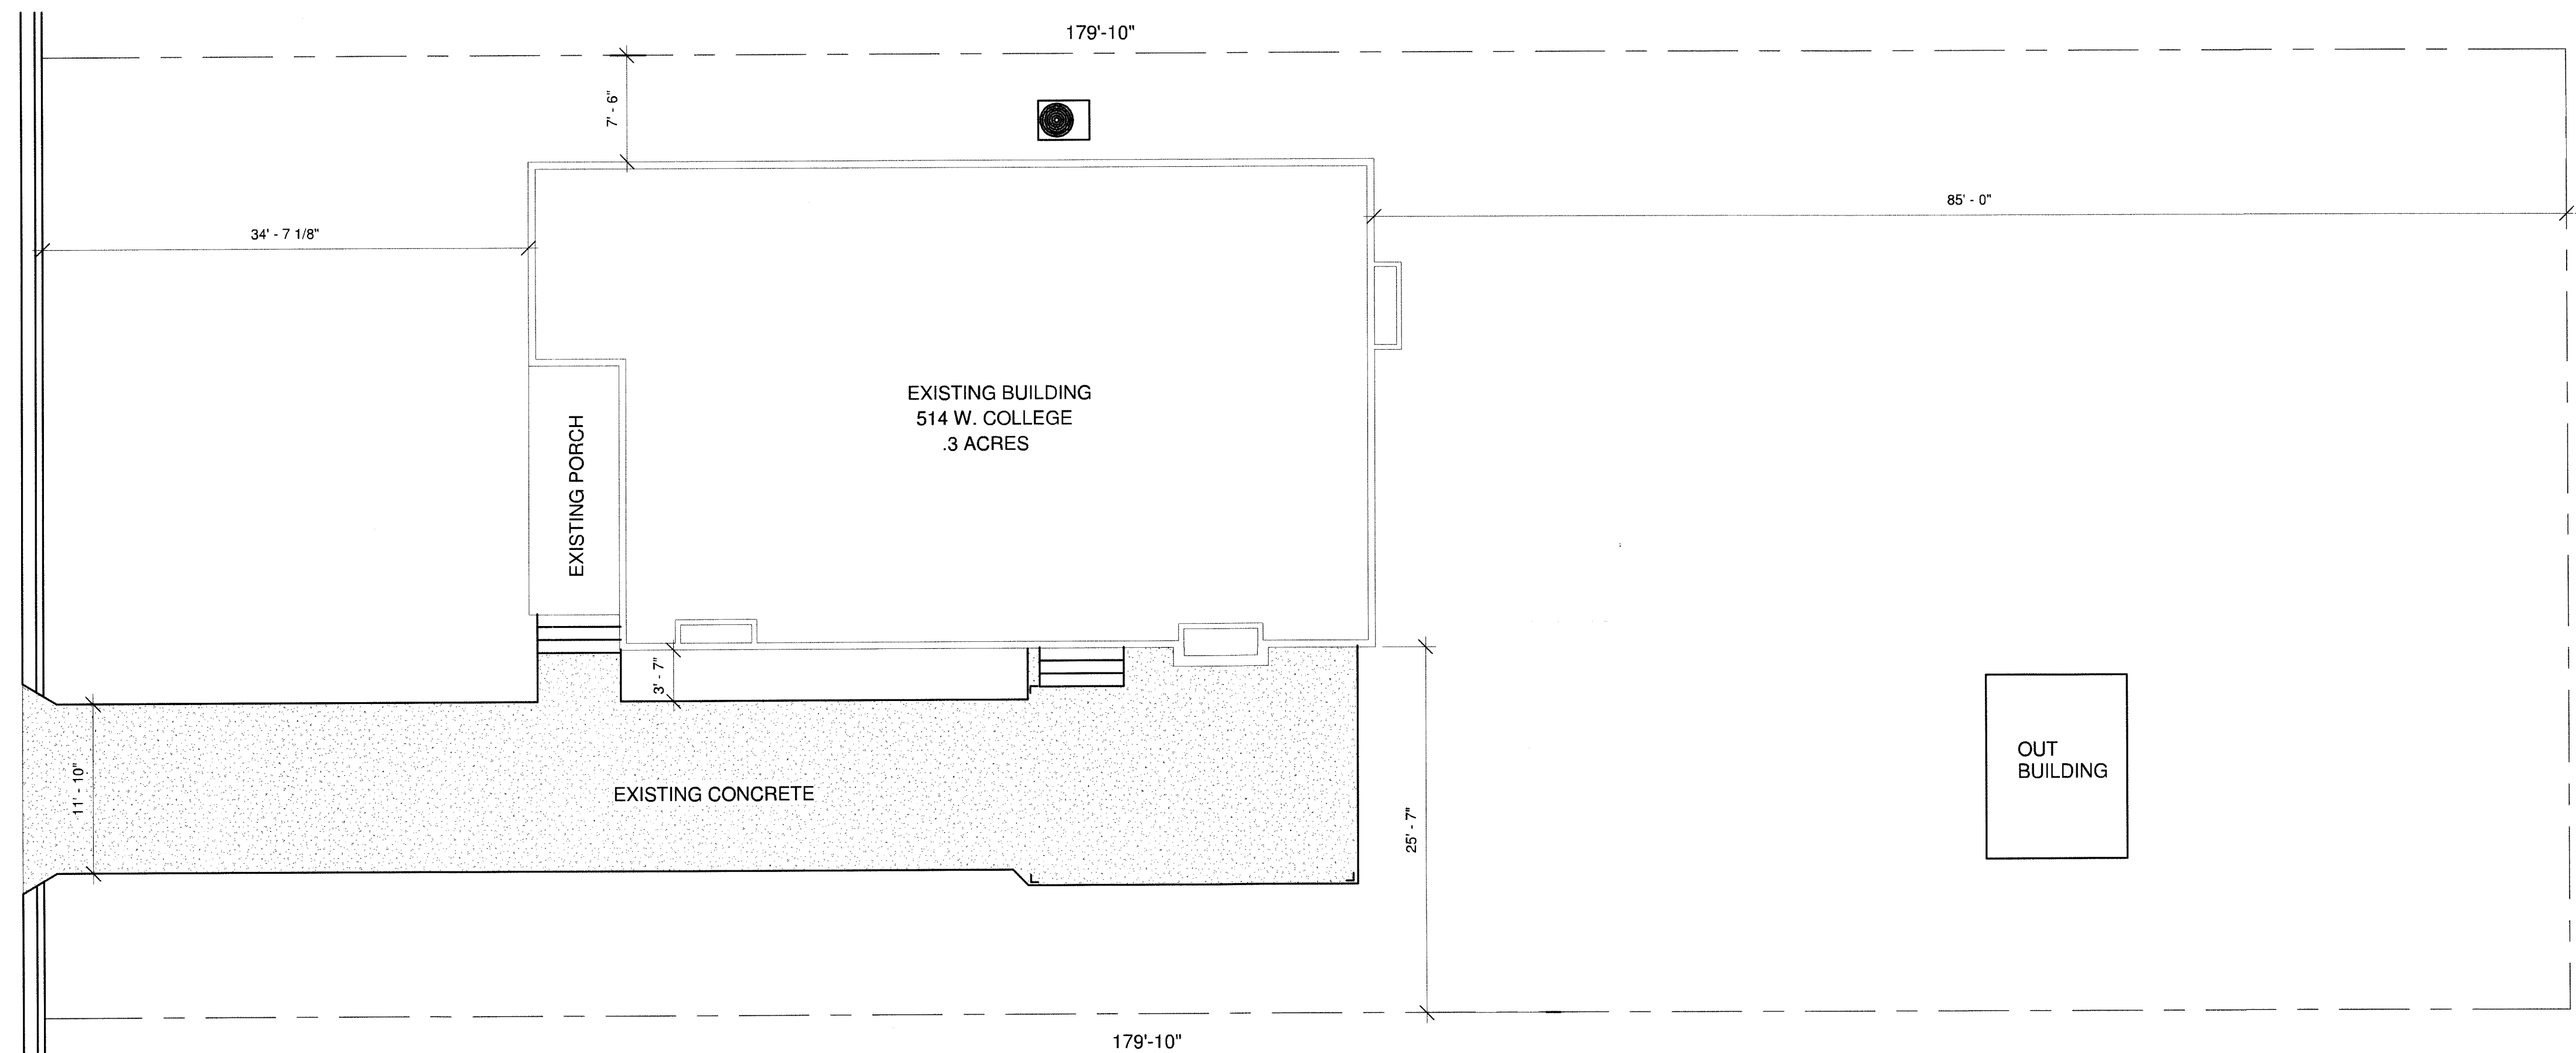

SITE EXISTING
1/8" = 1'-0"


E1

WEST COLLEGE STREET

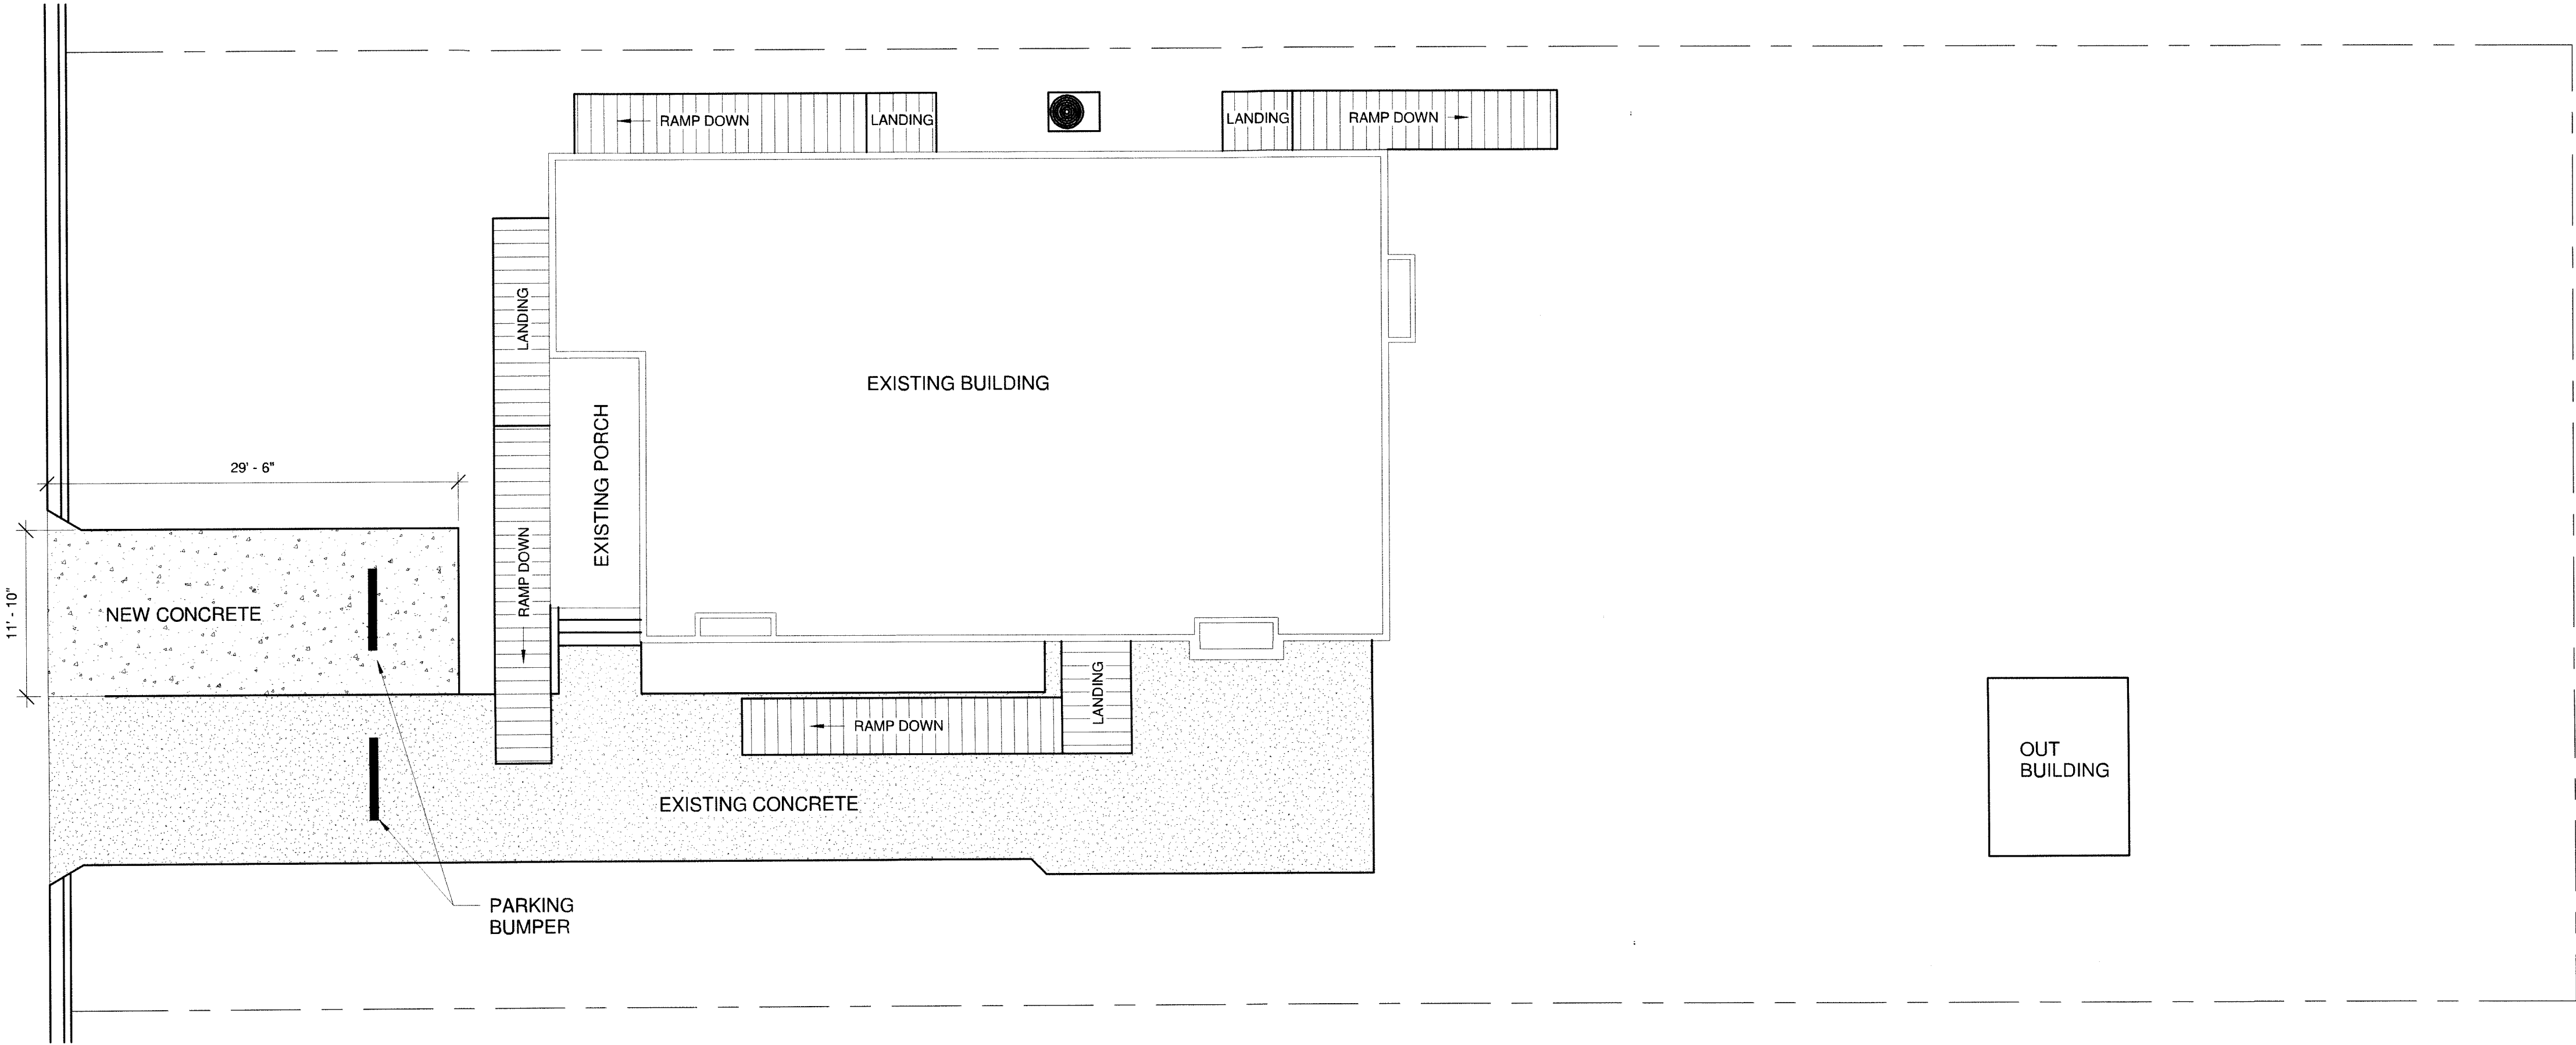

SITE NEW
1/8" = 1'-0"

A1

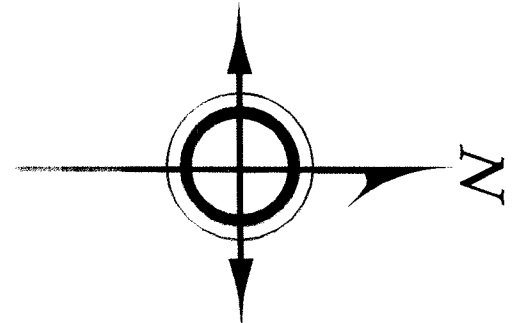

STUCK ASSOCIATES
ARCHITECTURE
INTERIOR DESIGN
www.stuckarch.com

LITTLE ROCK
1328 SOUTH MAIN
LITTLE ROCK, AR 72202
501-378-0059

JONESBORO
328 SOUTH CHURCH
JONESBORO, IA 52431
815-932-1271

Converting House to Daycare For:
St. Mark's Daycare Center
Jonesboro

SITE PLANS

NOT FOR CONSTRUCTION

Copyright © 2015 by Stuck Associates, PLLC
All Rights Reserved

Project Status
Issue Date

Revision Date No.	Revision Date No.	Revision Date No.	Project Number	Scale 1/8" = 1'-0"
----------------------	----------------------	----------------------	-------------------	-----------------------

Sheet Number
C001