

COMMERCIAL SUBDIVISION PLANS

GREENSBOROUGH VILLAGE

PHASES 1 & 1A

PREPARED FOR
GREENSBORO INVESTMENTS

JONESBORO, ARKANSAS
NOVEMBER, 2016



VICINITY MAP
SCALE: 1" = 500'




INDEX TO SHEETS

C001	INDEX SHEET
C002	GENERAL NOTES
C003	TOPOGRAPHIC SKETCH
C004	RECORD PLAT - KEY MAP
C004A	RECORD PLAT
C004B	RECORD PLAT
C004C	RECORD PLAT
C004D	RECORD PLAT
C005	UTILITY OVERALL
C005A	UTILITY LAYOUT
C005B	UTILITY LAYOUT
C005C	UTILITY LAYOUT
C005D	UTILITY LAYOUT
C006	GRADING OVERALL
C006A	GRADING PLAN
C006B	GRADING PLAN
C006C	GRADING PLAN
C006D	GRADING PLAN
C007	EROSION CONTROL OVERALL
C007A	EROSION CONTROL PLAN
C007B	EROSION CONTROL PLAN
C007C	EROSION CONTROL PLAN
C007D	EROSION CONTROL PLAN
C008	PLAN & PROFILE - CANERA DRIVE
C009	PLAN & PROFILE - CHANCERY LANE
C010	PLAN & PROFILE - CARNABY STREET
C011	PLAN & PROFILE - BOULEVARD
C012	STANDARD DETAILS
C013	STANDARD DETAILS
C014	EROSION CONTROL DETAILS

GREENSBOROUGH VILLAGE
PHASES 1 & 1A
U.S. HIGHWAY 49 (JOHNSON AVENUE)
JONESBORO, ARKANSAS

ASSOCIATED
ENGINEERING, LLC
CIVIL ENGINEERING • LAND SURVEYING
LAND PLANNING
103 SOUTH CHURCH STREET • P.O. BOX 1462
JONESBORO, AR 72403
PH: 870-932-3594 • FAX: 870-935-1263

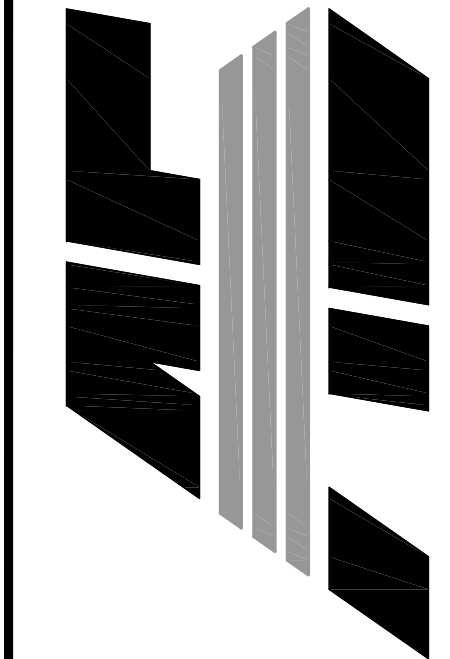

NO.	DESCRIPTION	DATE


COVER SHEET			
DATE:	11/29/16	DRAWN:	COH
CADD FILE:	14106-SDP	CHECKED:	JME
DWG#:	0414091.00XX	SHEET	C001
SCALE: AS SHOWN			

1. CITY OF JONESBORO - PLANNING AND ZONING
OTIS SPRINGGASS, CITY PLANNER
301 VINE STREET
JONESBORO, AR 72401
870-932-0406
2. CITY OF JONESBORO - ENGINEERING
CRAIG LIGHT, P.E.
CITY ENGINEER
301 VINE STREET
JONESBORO, AR 72401
870-932-2438
3. CODES DEPT. FIRE MARSHALL
CRAIG DAVENPORT
3215 E. JOHNSON AVE.
JONESBORO, AR 72401
870-932-2428
4. CITY WATER AND LIGHT - ENGINEERING
JAKE RICE, P.E., P.S., MANAGER
400 EAST HORNBECK RD. BOX 1289
JONESBORO, AR 72403
870-935-5981 FAX: 870-930-3303
SUSAN MERIDETH - ACTING ENGINEERING SERVICES DIRECTOR
870-930-3320
5. CENTERPOINT ENERGY
KEITH CRAIG - SERVICE TECHNICIAN
3018 OLD FEEDWELL ROAD
JONESBORO, AR 72404
CELL: 870-891-3750
6. AT&T
123 CHURCH, ROOM B 21
JONESBORO, AR 72403
PAUL FARLEY - AREA MANAGER INSTALLATION & REPAIR
870-971-1821, FAX: 870-972-1610
TOMMY GRAY - AREA MANAGER ENGINEERING DESIGN
870-971-1591, FAX: 870-971-1533
7. SUDDEN LINK - CABLE TV
1870 SOUTH CAROLINA ROAD
JONESBORO, AR 72401
BOB PROCK - CONSTRUCTION MANAGER
870-933-8429 EXT. 212, FAX: 870-972-8141
DEANNA HORNEACK - MANAGER
JIMMY YANCY - FIELD MANAGER
CELL: 870-219-8583

1. SUBJECT PROPERTY IS LOCATED WITHIN "X", AREAS DETERMINED TO BE OUTSIDE 800-YEAR FLOODPLAIN, AS DESIGNATED BY FEDERAL EMERGENCY MANAGEMENT AGENCY FLOOD INSURANCE RATE MAP FOR JONESBORO, CALIFORNIA (FEMA FIRM 93-03/0204AC (FIRM 44 OF 100)). EFFECTIVE DATE - SEPTEMBER 21, 1991.
2. SCREENING AND BUFFERING ARE AS SHOWN.
3. EASEMENTS ARE AS SHOWN.
4. NO KNOWN HISTORICAL STRUCTURES ARE LOCATED ON SUBJECT PROPERTY.
5. DIMENSIONS SHOWN ARE TO THE FACE OF CURB UNLESS OTHERWISE NOTED.

1. ELEVATIONS SHOWN HEREON ARE IN FEET AND DECIMAL PARTS THEREOF AND REFER TO MSL DATUM.
2. BENCHMARK IS NATIONAL GEODETIC SURVEY (NGS) BENCHMARK DESIGNATED AS L-331, LOCATED APPROXIMATELY 321 FEET EAST AND 11 FEET NORTH OF THE SOUTHEAST CORNER OF SUBJECT PROPERTY, LYING ON THE SOUTH SIDE OF EAST JOHNSON AVENUE AND THE WEST SIDE OF JEWELL DRIVE. ELEV. = 3403.6 (NAVD 88).


SYMBOL	DESCRIPTION	SYMBOL	DESCRIPTION	SYMBOL	DESCRIPTION
—	BOUNDARY LINE	⬆	FIRE HYDRANT	⬆	GRATED INLET
- - -	LOT LINES	⬆	VALVE BOX	⬆	DOWNSPOUT
○ F.I.P.	FOUND IRON PIPE	⬆	FIRE PROTECTION	⬆	SPRINKLER CONTROL
● C.P.S.	FOUND COTTON-PICKER SPINDLE	⬆	EXISTING OVERHEAD ELECTRICAL LINE	⬆	MAILBOX
△ R.R.	FOUND REBAR	⬆	EXISTING UNDERGROUND ELECTRICAL LINE	⬆	TRASH COMPACTOR
● F.I.P.	FOUND IRON PIPE W/ FL'S 90X9 CAP	⬆	ELECTRIC TRANSFORMER/ELECTRIC METER	⬆	COLUMN
⊠ G.P.S. XX	CITY OF JONESBORO G.P.S. MONUMENT	⬆	POWER POLE	⬆	BOLLARD
⊙ B.M.	BENCH MARK	⬆	POWER JUNCTION, COMM. BOX	⬆	HANDICAP SIGN
⊙ R.W. MONUMENT	R/W MONUMENT	⬆	SIGN LIGHTS/FLOOR LIGHTS	⬆	EXISTING FENCE LINE
● S.I.P.	SET 1 1/4" IRON PIPE W/ FL'S #549 CAP	⬆	LIGHT POLE (SINGLE)	⬆	EXISTING GROUND CONTOUR
- - -	EXISTING SANITARY SEWER LINE	⬆	LIGHT POLE (BACK-BAUD)	⬆	FINISHED GROUND CONTOUR
⊙ 50" H.	PROPOSED SANITARY SEWER LINE	⬆	LIGHT POLE (3 @ 90°)	⬆	EXISTING TREE/SHRUB
●	EXISTING SANITARY SEWER MANHOLE	⬆	TRAFFIC SIGN	⬆	BASIN BOUNDARY
●	PROPOSED SANITARY SEWER MANHOLE	⬆	TRAFFIC SIGNAL	⬆	DRAINAGE FLOW
⊙	EXISTING SANITARY SEWER CLEANOUT	⬆	TRAFFIC LIGHT CONTROL	⬆	GENERAL DRAINAGE FLOW
●	PROPOSED SANITARY SEWER CLEANOUT	⬆	TRAFFIC SIGNAL W/ POLE	⬆	SWALE FLOW DIRECTION
- - -	PROPOSED SANITARY SEWER SERVICE LINE	⬆	EXISTING OVERHEAD COMMUNICATION LINE	⬆	SILT FENCE
- - -	EXISTING WATER LINE	⬆	EXISTING UNDERGROUND COMMUNICATION LINE	⬆	ROCK CHECK DAM
⋯	PROPOSED WATER LINE	⬆	TELEPHONE PEDESTAL	⬆	RIP RAP AREA
⊙	EXISTING WATER METER	⬆	EXISTING GAS LINE	⬆	INLET PROTECTION
⊙	PROPOSED WATER METER	⬆	GAS METER	⬆	ROCK CHECK DAM
⊙	WATER VALVE	⬆	EXISTING STORM WATER MANHOLE	⬆	

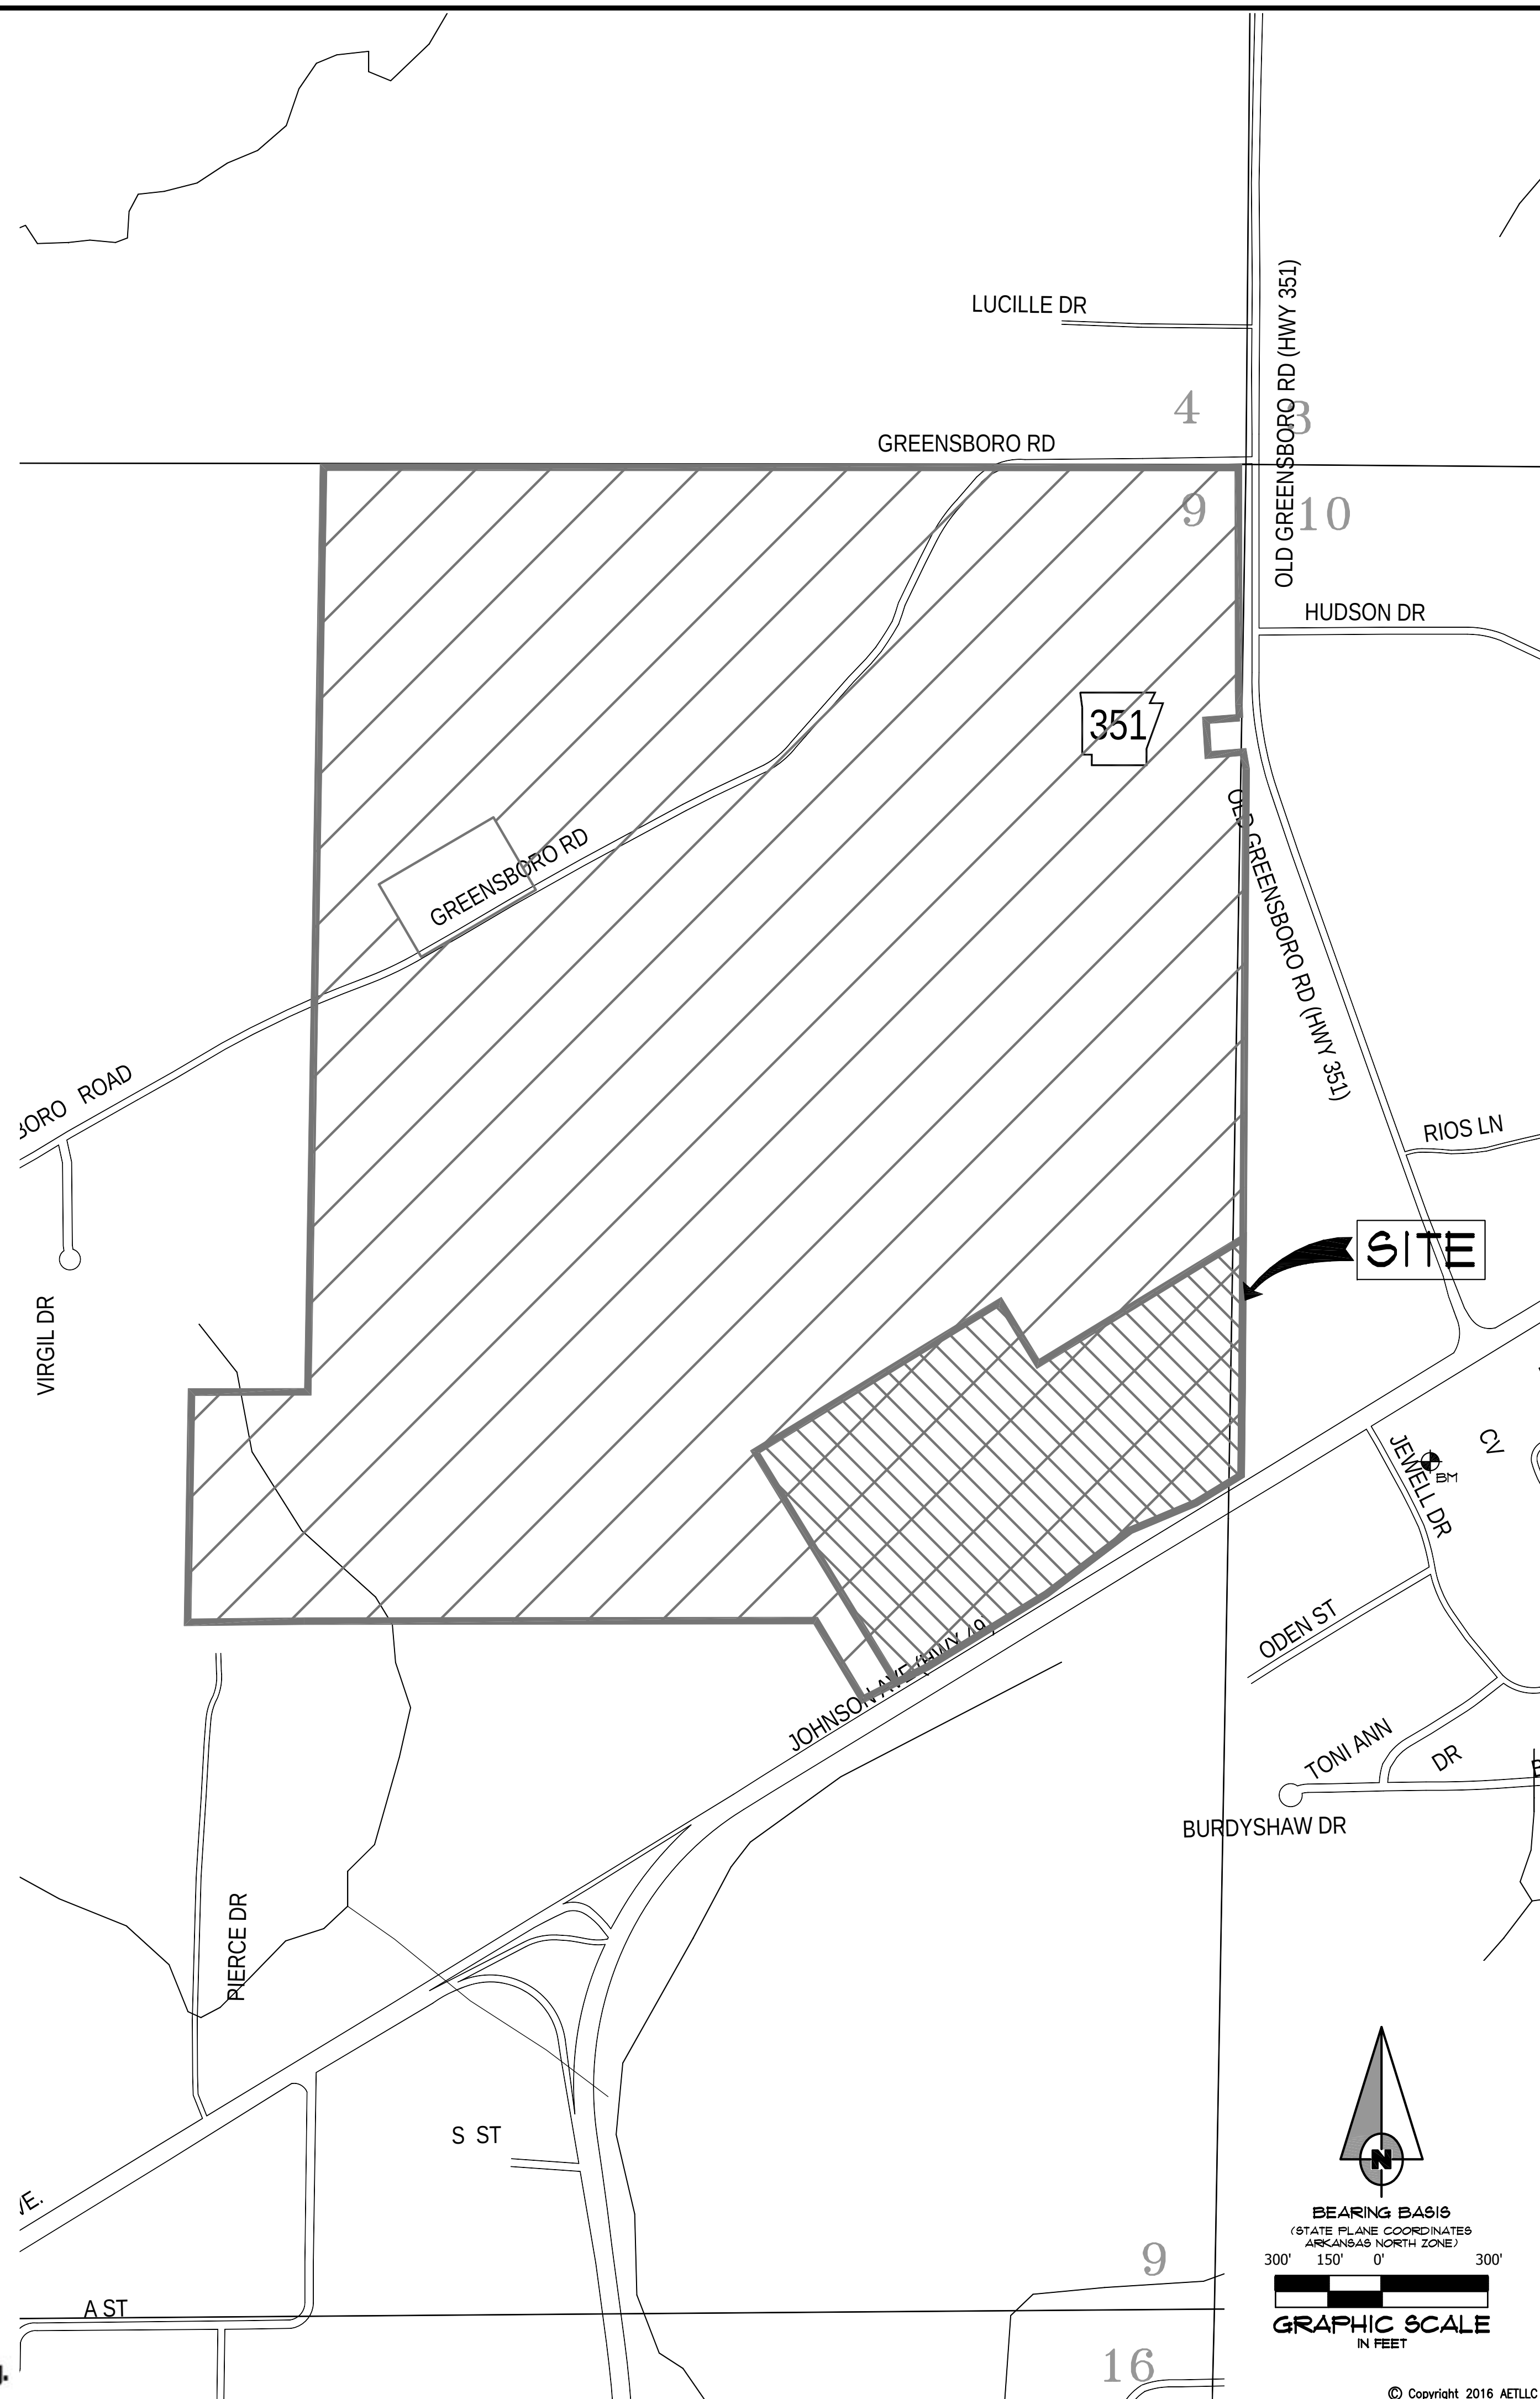


GREENSBOROUGH VILLAGE

PHASES I & I A
U.S. HIGHWAY 49 (JOHNSON AVENUE)
JONESBORO, ARKANSAS

**ASSOCIATED
ENGINEERING, LLC**
CIVIL ENGINEERING • LAND SURVEYING
LAND PLANNING

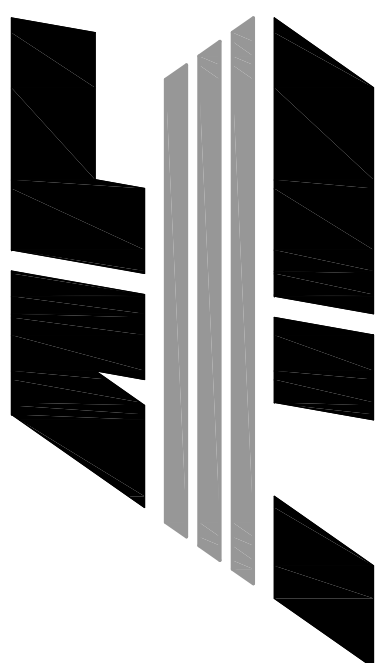[illegible]

DATE: 11/29/16	DRAWN: CCH
CADD FILE: 14106-SDP	CHECKED: JME
DWG#: 0414091.00XX	SHEET C002
SCALE: AS SHOWN	

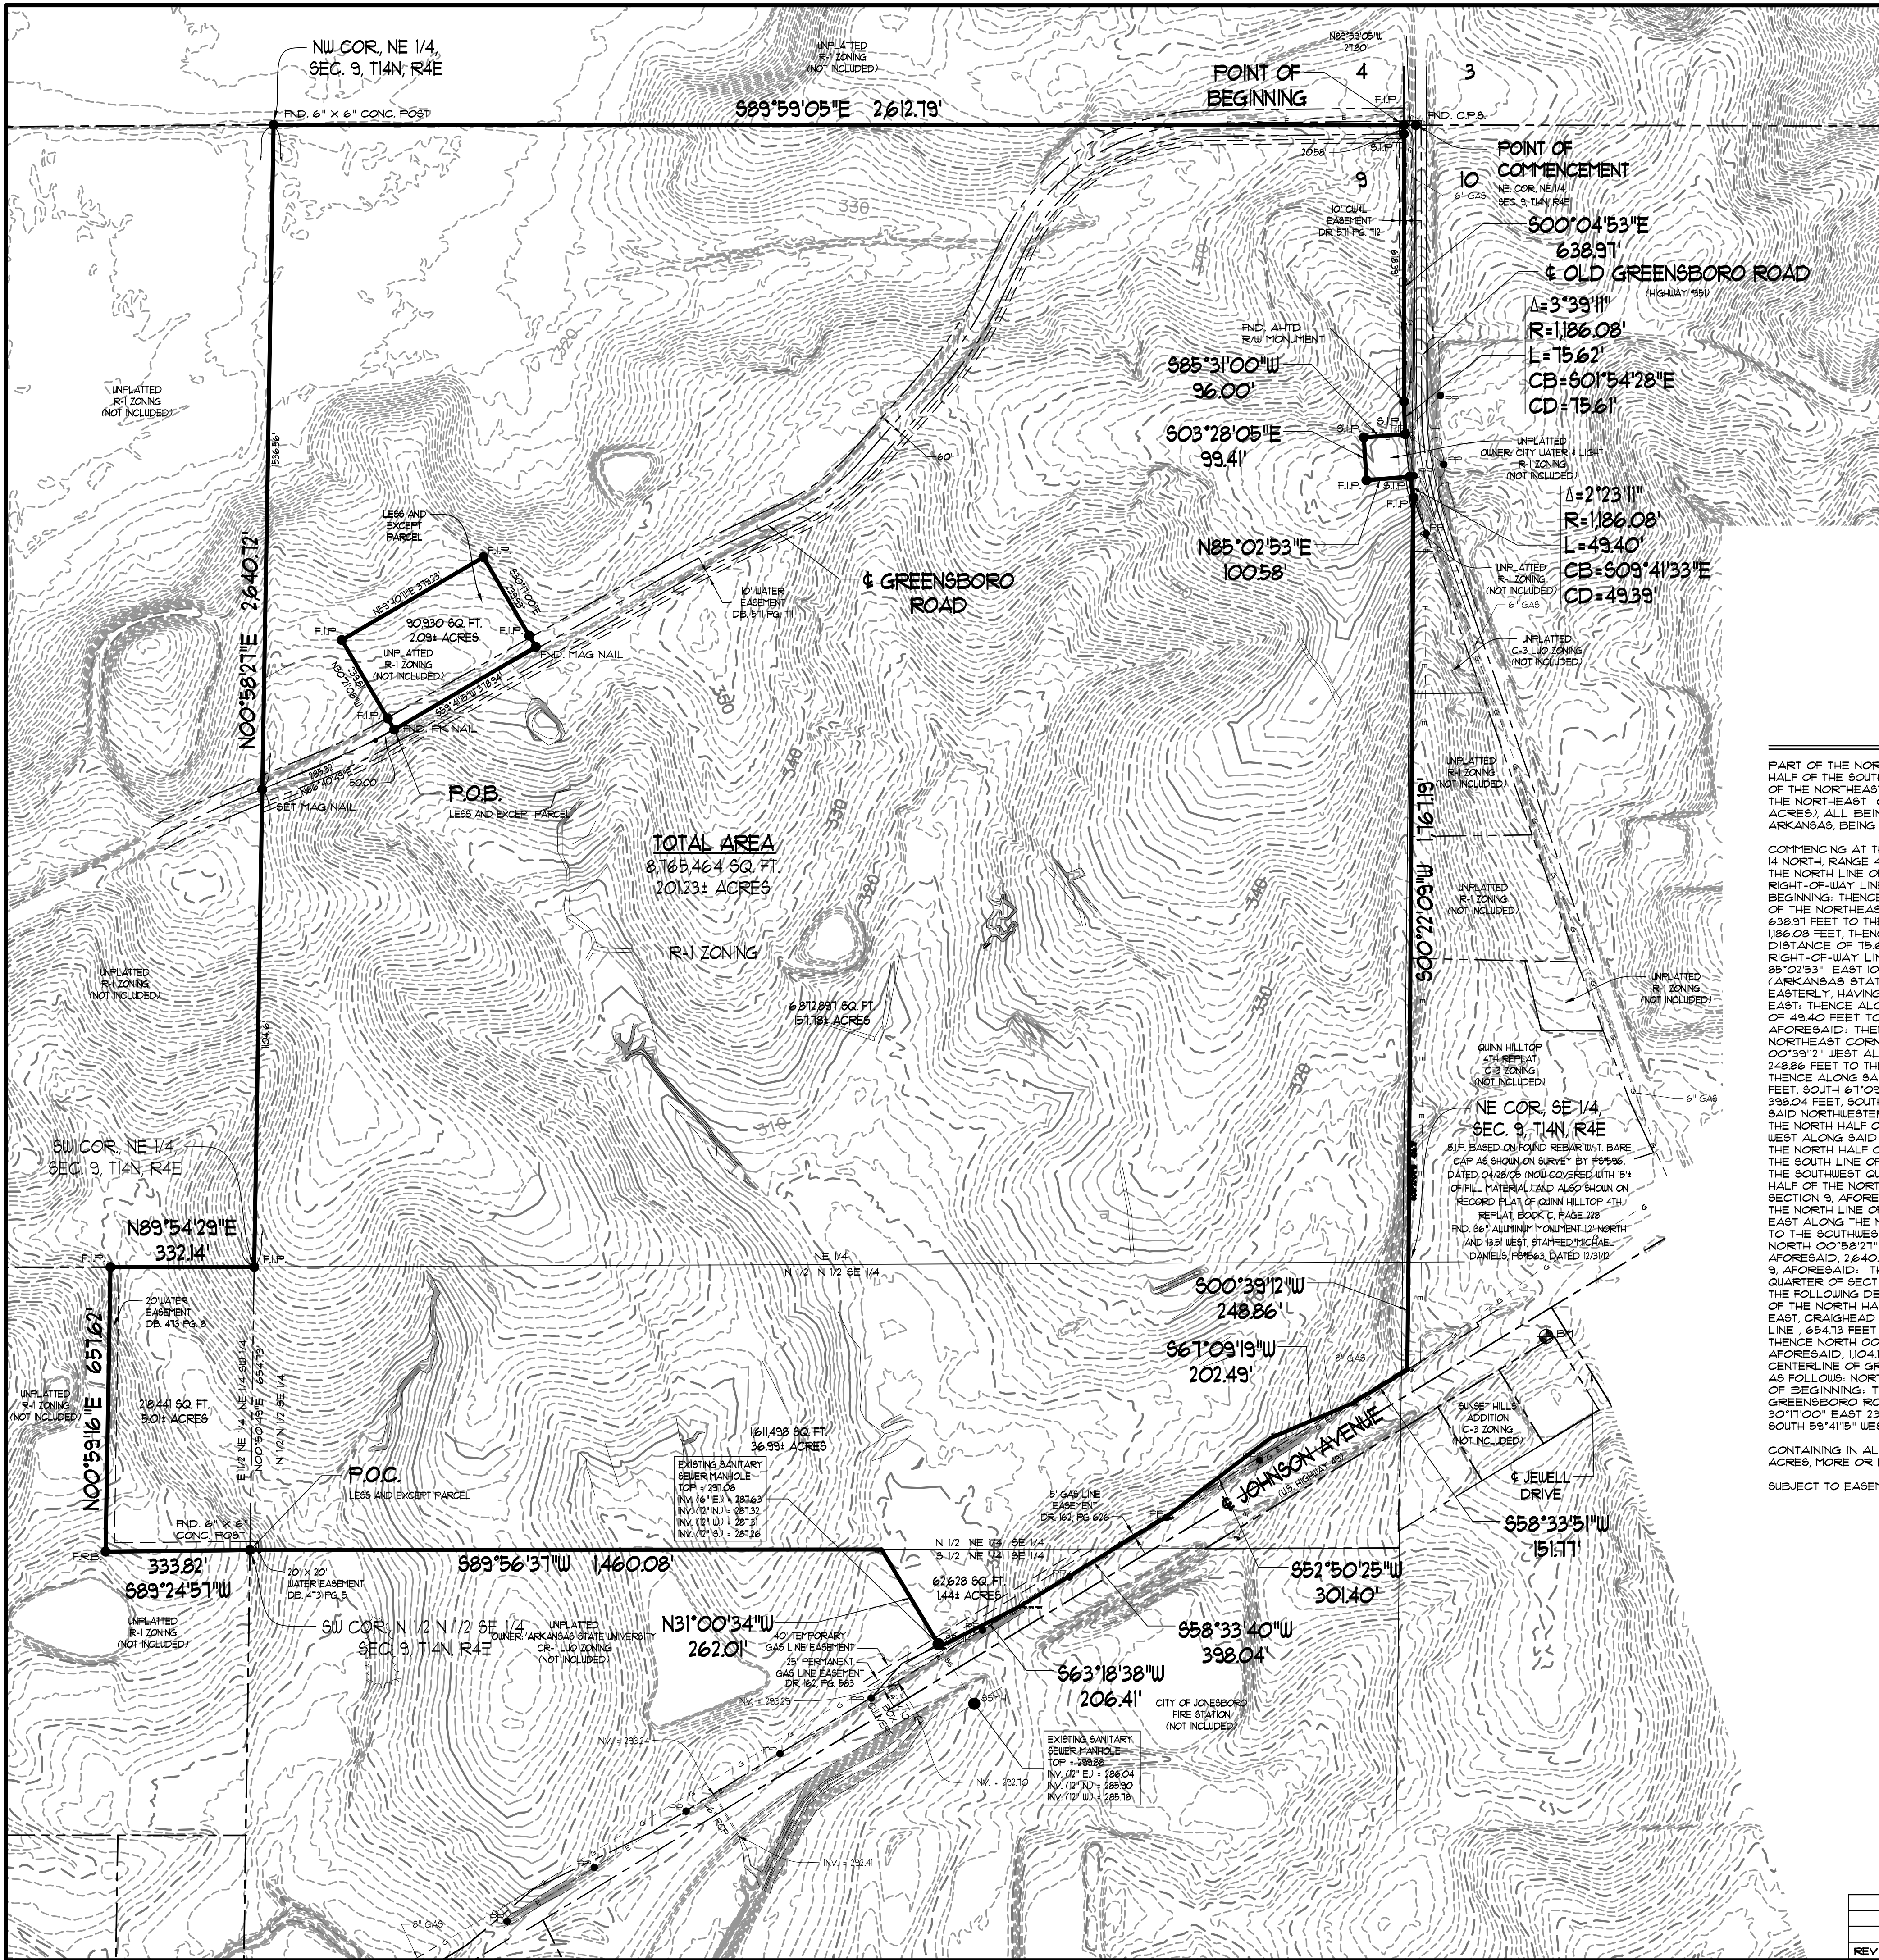

DESCRIPTION

PART OF THE NORTHEAST QUARTER (151.18± ACRES), PART OF THE NORTH HALF OF THE NORTH HALF OF THE SOUTHEAST QUARTER (36.99± ACRES), PART OF THE SOUTH HALF OF THE NORTH HALF OF THE NORTHEAST QUARTER OF THE SOUTHEAST QUARTER (144± ACRES) AND THE EAST HALF OF THE NORTHEAST QUARTER OF THE NORTHEAST QUARTER OF THE SOUTHEAST QUARTER (5.01± ACRES), ALL BEING IN SECTION 9, TOWNSHIP 14 NORTH, RANGE 4 EAST, CRAIGHEAD COUNTY, ARKANSAS, BEING MORE PARTICULARLY DESCRIBED AS FOLLOWS:

COMMENCING AT THE NORTHEAST CORNER OF THE NORTHEAST QUARTER OF SECTION 9, TOWNSHIP 14 NORTH, RANGE 4 EAST, CRAIGHEAD COUNTY, ARKANSAS; THENCE NORTH 89°59'05" WEST ALONG THE NORTH LINE OF THE NORTHEAST QUARTER OF SECTION 9, AFORSAID, 2180 FEET TO THE WEST RIGHT-OF-WAY LINE OF OLD GREENSBORO ROAD (ARKANSAS STATE HIGHWAY 551), THE POINT OF BEGINNING; THENCE ALONG SAID WEST RIGHT-OF-WAY LINE AND DEPARTING FROM THE NORTH LINE OF THE NORTHEAST QUARTER OF SECTION 9, AFORSAID, AS FOLLOWS: SOUTH 00°04'53" EAST 638.91 FEET TO THE POINT OF CURVATURE OF A CURVE CONCAVE EASTERLY HAVING A RADIUS OF 1186.08 FEET, THENCE ALONG THE ARC OF SAID CURVE THROUGH A CENTRAL ANGLE OF 03°39'11" A DISTANCE OF 15.62 FEET; THENCE SOUTH 85°31'00" WEST DEPARTING FROM SAID WESTERLY RIGHT-OF-WAY LINE 96.00 FEET; THENCE SOUTH 03°28'05" EAST 99.41 FEET; THENCE NORTH 85°02'53" EAST 100.58 FEET TO THE WESTERLY RIGHT-OF-WAY LINE OF OLD GREENSBORO ROAD (ARKANSAS STATE HIGHWAY 551), SAID POINT BEING ON THE ARC OF A CURVE CONCAVE EASTERLY, HAVING A RADIUS OF 1186.08 FEET AND WHOSE RADIUS POINT BEARS NORTH 81°30'02" EAST; THENCE ALONG ARC OF SAID CURVE THROUGH A CENTRAL ANGLE OF 02°23'11" A DISTANCE OF 49.40 FEET TO A POINT ON THE EAST LINE OF THE NORTHEAST QUARTER OF SECTION 9, AFORSAID; THENCE SOUTH 00°22'09" WEST ALONG SAID EAST LINE, 116.119 FEET TO THE NORTHEAST CORNER OF THE SOUTHEAST QUARTER OF SECTION 9, AFORSAID; THENCE SOUTH 00°39'12" WEST ALONG THE EAST LINE OF THE SOUTHEAST QUARTER OF SECTION 9, AFORSAID, 248.86 FEET TO THE NORTHWESTERLY RIGHT-OF-WAY LINE OF JOHNSON AVENUE (U.S. HIGHWAY 443); THENCE ALONG SAID NORTHWESTERLY RIGHT-OF-WAY LINE AS FOLLOWS: SOUTH 58°33'31" WEST 151.11 FEET, SOUTH 61°09'19" WEST 202.49 FEET, SOUTH 52°50'25" WEST 301.40 FEET, SOUTH 58°33'40" WEST 398.04 FEET, SOUTH 63°18'38" WEST 206.41 FEET; THENCE NORTH 31°00'34" WEST DEPARTING FROM SAID NORTHWESTERLY RIGHT-OF-WAY LINE, 262.01 FEET TO THE SOUTH LINE OF THE NORTH HALF OF THE NORTH HALF OF THE SOUTHEAST QUARTER OF SECTION 9, AFORSAID; THENCE SOUTH 89°24'51" WEST ALONG THE SOUTH LINE OF THE EAST HALF OF THE NORTHEAST QUARTER OF THE NORTHEAST QUARTER OF SECTION 9, AFORSAID, 332.82 FEET TO THE EAST LINE OF THE EAST HALF OF THE NORTHEAST QUARTER OF THE NORTHEAST QUARTER OF THE SOUTHEAST QUARTER OF SECTION 9, AFORSAID; THENCE NORTH 00°59'16" EAST ALONG SAID EAST LINE 651.62 FEET TO THE NORTH LINE OF THE SOUTHEAST QUARTER OF SECTION 9, AFORSAID; THENCE NORTH 89°54'29" EAST ALONG THE NORTH LINE OF THE SOUTHEAST QUARTER OF SECTION 9, AFORSAID, 332.14 FEET TO THE SOUTHWEST CORNER OF THE NORTHEAST QUARTER OF SECTION 9, AFORSAID; THENCE NORTH 00°58'21" EAST ALONG THE WEST LINE OF THE NORTHEAST QUARTER OF SECTION 9, AFORSAID, 264.012 FEET TO THE NORTHWEST CORNER OF THE NORTHEAST QUARTER OF SECTION 9, AFORSAID; THENCE SOUTH 89°59'05" EAST ALONG THE NORTH LINE OF THE NORTHEAST QUARTER OF SECTION 9, AFORSAID, 2612.19 FEET TO THE POINT OF BEGINNING, LESS AND EXCEPT THE FOLLOWING DESCRIBED TRACT, COMMENCING AT THE SOUTHWEST CORNER OF THE NORTH HALF OF THE NORTH HALF OF THE SOUTHEAST QUARTER OF SECTION 9, TOWNSHIP 14 NORTH, RANGE 4 EAST, CRAIGHEAD COUNTY, ARKANSAS; THENCE NORTH 00°50'49" EAST, ALONG THE HALF SECTION LINE, 694.13 FEET TO THE SOUTHWEST CORNER OF THE NORTHEAST QUARTER OF SAID SECTION 9; THENCE NORTH 00°58'21" EAST ALONG THE WEST LINE OF THE NORTHEAST QUARTER OF SECTION 9, AFORSAID, 104.15 FEET TO THE CENTERLINE OF GREENSBORO ROAD; THENCE ALONG SAID CENTERLINE OF GREENSBORO ROAD AND DEPARTING FROM THE HALF SECTION LINE, AFORSAID, AS FOLLOWS: NORTH 66°40'49" EAST 285.32 FEET NORTH 59°41'15" EAST 500.00 FEET TO THE POINT OF BEGINNING; THENCE NORTH 30°21'08" WEST, DEPARTING FROM SAID CENTERLINE OF GREENSBORO ROAD, 239.91 FEET; THENCE NORTH 58°40'11" EAST 319.23 FEET; THENCE SOUTH 30°11'00" EAST 239.93 FEET TO THE CENTERLINE OF GREENSBORO ROAD, AFORSAID; THENCE SOUTH 58°41'15" WEST ALONG SAID CENTERLINE, 318.94 FEET TO THE POINT OF BEGINNING.

CONTAINING IN ALL, NOT INCLUDING THE LESS AND EXCEPT TRACT, 8,165,464 SQ. FT. OR 201.23 ACRES, MORE OR LESS.

SUBJECT TO EASEMENTS, RESTRICTIONS, RESERVATIONS AND RIGHTS-OF-WAY OF RECORD.

LEGEND

- BOUNDARY LINE
- ADJACENT LOT LINE
- EASEMENT LINE
- BUILDING SETBACK LINE
- FOUND REBAR
- FOUND COTTON PICKER SPINDLE
- FOUND IRON PIPE
- SET 1-1/4" IRON PIPE W/ PS #166 CAP
- FENCE LINE
- OVERHEAD ELECTRICAL LINE
- BENCHMARK

NOTES

- CONTOURS SHOWN HEREON ARE 2011 LIDAR INFORMATION PROVIDED BY THE CITY OF JONESBORO.
- ELEVATIONS SHOWN HEREON ARE IN FEET AND DECIMAL PARTS THEREOF AND REFER TO MSL DATUM.
- BENCHMARK IS NATIONAL GEODETIC SURVEY (NGS) BENCHMARK DESIGNATED AS 1-331, LOCATED APPROXIMATELY 321 FEET EAST AND 11 FEET NORTH OF THE SOUTHEAST CORNER OF SUBJECT PROPERTY, LYING ON THE SOUTH SIDE OF EAST JOHNSON AVENUE AND THE WEST SIDE OF JEWELL DRIVE. ELEV. = 340.36 (NAVD 88).

ASSOCIATED ENGINEERING AND TESTING, LLC
CIVIL ENGINEERING AND LAND SURVEYING SERVICES
103 SOUTH CHURCH STREET - P.O. BOX 1462 - JONESBORO, AR 72403
PH: 810-332-3594 FAX: 810-335-1263

TOPOGRAPHIC SKETCH
GREENSBOROUGH VILLAGE
GREENSBORO INVESTMENTS, LLC
JONESBORO, ARKANSAS

REV	DATE	REVISIONS	DRAWN	CHKD	SCALE	DATE	8 SHEET
					1" = 200'	09/30/14	1 OF 1

DESCRIPTION

PART OF THE NORTHEAST QUARTER, PART OF THE NORTH HALF OF THE NORTH HALF OF THE SOUTHEAST QUARTER, PART OF THE SOUTH HALF OF THE NORTH HALF OF THE SOUTHEAST QUARTER OF SECTION 9 AND PART OF THE WEST HALF OF THE NORTHWEST QUARTER OF SECTION 10 ALL LYING IN TOWNSHIP 14 NORTH, RANGE 4 EAST, CRAIGHEAD COUNTY, ARKANSAS, BEING MORE PARTICULARLY DESCRIBED AS FOLLOWS:

BEGINNING AT THE SOUTHEAST CORNER OF THE NORTHEAST QUARTER OF SECTION 9, TOWNSHIP 14 NORTH, RANGE 4 EAST, CRAIGHEAD COUNTY, ARKANSAS: THENCE NORTH 00° 58' 27" EAST ALONG THE WEST LINE OF THE NORTHEAST QUARTER OF SAID SECTION 9, A DISTANCE OF 386.01 FEET; THENCE NORTH 58° 34' 30" EAST DEPARTING SAID WEST LINE A DISTANCE OF 480.27 FEET; THENCE SOUTH 31° 25' 30" EAST A DISTANCE OF 106.93 FEET TO THE BEGINNING OF A NON-TANGENTIAL CURVE, SAID CURVE TURNING TO THE RIGHT THROUGH AN ANGLE OF 45° 58' 39", HAVING A RADIUS OF 35.00 FEET, AND WHOSE LONG CHORD BEARS NORTH 35° 35' 11" EAST A DISTANCE OF 27.34 FEET; THENCE NORTH 58° 34' 30" EAST A DISTANCE OF 84.30 FEET TO THE BEGINNING OF A CURVE, SAID CURVE TURNING TO THE LEFT THROUGH AN ANGLE OF 20° 05' 18", HAVING A RADIUS OF 110.00 FEET, AND WHOSE LONG CHORD BEARS NORTH 48° 31' 51" EAST A DISTANCE OF 38.37 FEET; THENCE NORTH 38° 29' 12" EAST A DISTANCE OF 14.72 FEET TO THE BEGINNING OF A CURVE, SAID CURVE TURNING TO THE RIGHT THROUGH AN ANGLE OF 25° 25' 51", HAVING A RADIUS OF 90.00 FEET, AND WHOSE LONG CHORD BEARS NORTH 51° 12' 08" EAST A DISTANCE OF 39.62 FEET; THENCE NORTH 63° 55' 03" EAST A DISTANCE OF 31.59 FEET TO THE BEGINNING OF A CURVE, SAID CURVE TURNING TO THE RIGHT THROUGH AN ANGLE OF 09° 18' 12", HAVING A RADIUS OF 90.00 FEET, AND WHOSE LONG CHORD BEARS NORTH 68° 34' 09" EAST A DISTANCE OF 56.51 FEET TO THE BEGINNING OF A CURVE, SAID CURVE TURNING TO THE LEFT THROUGH AN ANGLE OF 19° 45' 34", HAVING A RADIUS OF 110.00 FEET, AND WHOSE LONG CHORD BEARS NORTH 63° 20' 28" EAST A DISTANCE OF 37.75 FEET; THENCE NORTH 53° 27' 41" EAST A DISTANCE OF 65.33 FEET; THENCE NORTH 71° 09' 22" EAST A DISTANCE OF 70.00 FEET; THENCE SOUTH 18° 50' 38" EAST A DISTANCE OF 34.59 FEET; THENCE NORTH 58° 34' 30" EAST A DISTANCE OF 127.35 FEET; THENCE NORTH 67° 39' 57" EAST A DISTANCE OF 227.30 FEET; THENCE NORTH 58° 34' 30" EAST A DISTANCE OF 1000.00 FEET; THENCE NORTH 31° 25' 30" WEST A DISTANCE OF 18.77 FEET; THENCE NORTH 58° 34' 30" EAST A DISTANCE OF 238.91 FEET TO THE BEGINNING OF A NON-TANGENTIAL CURVE, SAID CURVE TURNING TO THE LEFT THROUGH AN ANGLE OF 21° 48' 02", HAVING A RADIUS OF 275.00 FEET, AND WHOSE LONG CHORD BEARS NORTH 37° 36' 32" WEST A DISTANCE OF 104.00 FEET TO A POINT OF INTERSECTION WITH A NON-TANGENTIAL LINE; THENCE NORTH 41° 10' 00" EAST A DISTANCE OF 60.00 FEET; THENCE NORTH 50° 00' 59" EAST A DISTANCE OF 140.26 FEET; THENCE NORTH 69° 52' 10" EAST A DISTANCE OF 359.47 FEET TO A POINT ON THE WESTERLY RIGHT OF WAY LINE OF ARKANSAS STATE HIGHWAY #351; THENCE ALONG SAID RIGHT OF WAY LINE AS FOLLOWS, ALONG A CURVE TURNING TO THE LEFT THROUGH AN ANGLE OF 01° 34' 53", HAVING A RADIUS OF 1182.87 FEET, AND WHOSE LONG CHORD BEARS SOUTH 10° 05' 53" EAST A DISTANCE OF 32.65 FEET TO A POINT OF INTERSECTION WITH A NON-TANGENTIAL LINE, SOUTH 19° 23' 59" EAST A DISTANCE OF 1138.10 FEET; THENCE NORTH 88° 42' 59" WEST DEPARTING SAID RIGHT OF WAY LINE A DISTANCE OF 384.98 FEET; THENCE SOUTH 00° 22' 09" WEST A DISTANCE OF 702.30 FEET; THENCE SOUTH 00° 39' 12" WEST A DISTANCE OF 248.86 FEET TO A POINT ON THE NORTHERLY RIGHT OF WAY LINE OF U.S. HIGHWAY #49; THENCE ALONG SAID NORTHERLY RIGHT OF WAY LINE AS FOLLOWS, SOUTH 58° 33' 51" WEST A DISTANCE OF 151.77 FEET, SOUTH 67° 09' 19" WEST A DISTANCE OF 202.49 FEET, SOUTH 52° 50' 25" WEST A DISTANCE OF 301.40 FEET, SOUTH 58° 33' 40" WEST A DISTANCE OF 398.04 FEET, SOUTH 63° 18' 38" WEST A DISTANCE OF 206.41 FEET; THENCE NORTH 31° 00' 34" WEST DEPARTING SAID RIGHT OF WAY LINE A DISTANCE OF 262.01 FEET; THENCE SOUTH 89° 56' 37" WEST A DISTANCE OF 1460.08 FEET; THENCE SOUTH 89° 24' 57" WEST A DISTANCE OF 333.82 FEET; THENCE NORTH 00° 59' 16" EAST A DISTANCE OF 657.62 FEET; THENCE NORTH 89° 54' 29" EAST A DISTANCE OF 332.14 FEET TO THE POINT OF BEGINNING.

CONTAINING IN ALL 4,675,870 SQ. FT. OR 107.34 ACRES, MORE OR LESS. SUBJECT TO EASEMENTS, RESTRICTIONS, RESERVATIONS AND RIGHTS-OF-WAY OF RECORD.

Δ=21°48'02"
R=275.00'
L=104.63'
CB=N31°36'32"W
CD=104.20'

UNPLATTED
C-3 LUO ZONING
(NOT INCLUDED)

PHASE I-A
2,347,338 SQ. FT.
53.89± ACRES

TOTAL AREA
4,675,870 SQ. FT.
107.34± ACRES

PHASE I
2,328,532 SQ. FT.
53.45± ACRES

N31°00'34"W
262.01'

MAPPING POINT "A"
N = 556,470.45
E = 1,708,720.29

UNPLATTED
OWNER: ARKANSAS STATE UNIVERSITY
CR-1 LUO ZONING
(NOT INCLUDED)

UNPLATTED
R-1 ZONING
(NOT INCLUDED)

SU COR. N 1/2 N 1/2 SE 1/4,
SEC. 9, T14N, R4E

333.82'
S89°24'51"W

N00°59'16"E
657.62'

N89°54'29"E
332.14'

SU COR. NE 1/4,
SEC. 9, T14N, R4E

631°25'30"E
106.93'

Δ=20°05'18"
R=110.00'
L=38.51'
CB=N48°31'51"E
CD=38.31'

Δ=25°25'51"
R=90.00'
L=39.95'
CB=N51°12'08"W
CD=39.62'

N63°55'03"E
31.59'
N38°29'12"E
14.72'
N58°34'30"E
84.30'

Δ=45°58'39"
R=35.00'
L=28.09'
CB=N58°35'11"W
CD=27.34'

N53°27'41"E
65.33'
N73°13'15"E
56.51'

Δ=9°18'12"
R=90.00'
L=14.61'
CB=N68°34'09"W
CD=14.60'

N71°09'22"E
10.00'
S18°50'38"E
34.59'

N6°13'39"E
277.30'

N58°34'30"E
127.35'

N31°25'30"W
18.71'

N58°34'30"E
238.91'

N50°00'59"E
140.26'

N41°10'00"E
60.00'

UNPLATTED
C-3 LUO ZONING
(NOT INCLUDED)

N69°52'10"E
359.47'

UNPLATTED
OWNER: CITY WATER & LIGHT
R-1 ZONING
(NOT INCLUDED)
Δ=1°34'53"
R=1182.87'
L=32.65'
CB=N07°09'59"E
CD=32.65'

R-1 ZONING

C-3 LUO ZONING

R-1 ZONING

R-1 ZONING

R-1 ZONING

R-1 ZONING

R-1 ZONING

R-1 ZONING

R-1 ZONING

R-1 ZONING

R-1 ZONING

R-1 ZONING


R-1 ZONING

R-1 ZONING

R-1 ZONING

R-1 ZONING

R-1 ZONING

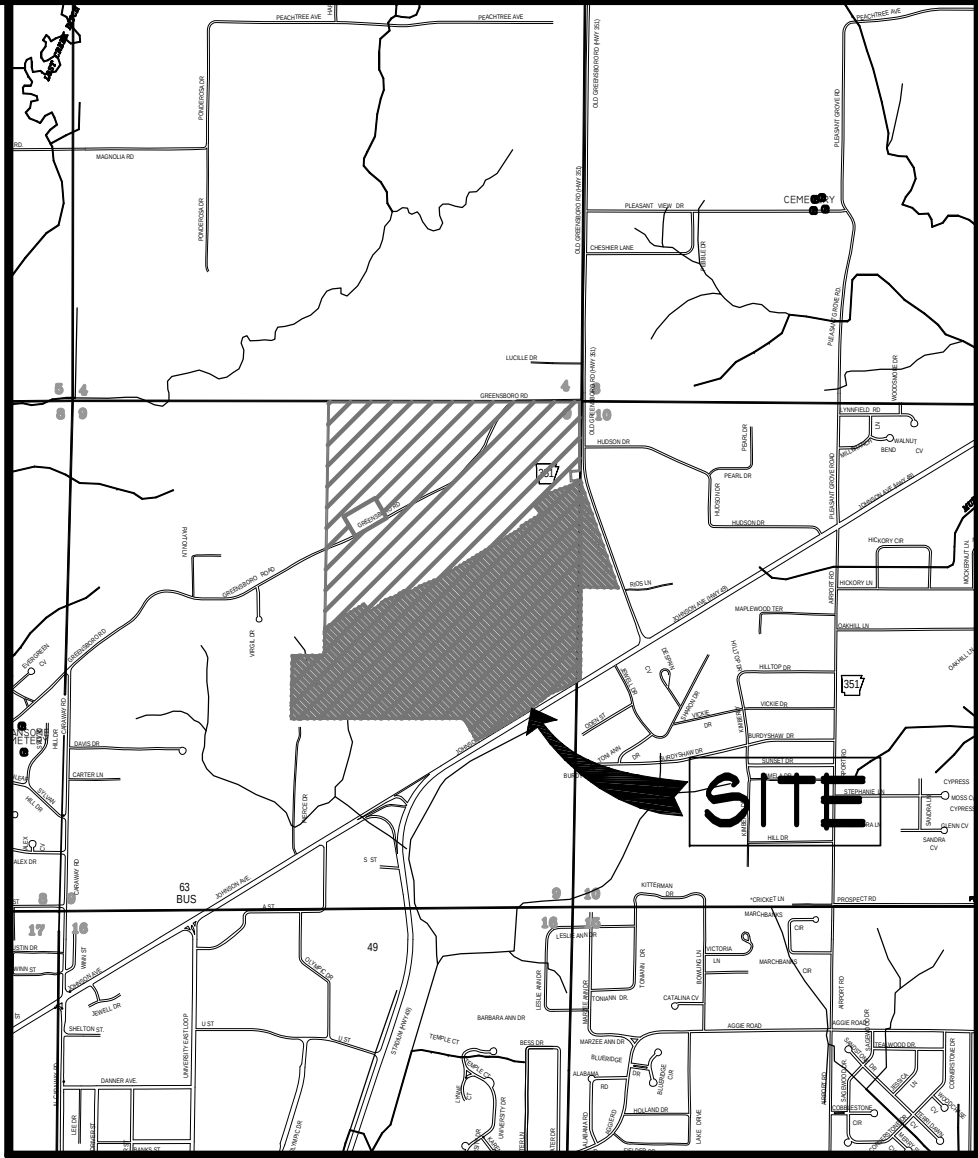

VICINITY SKETCH
NOT TO SCALE

OWNER'S CERTIFICATION

WE HEREBY CERTIFY THAT WE ARE THE OWNERS OF THE PROPERTY AS DESCRIBED HEREON AND THAT WE REQUEST THE CHANGE IN ZONING AS NOTED.

GREENSBORO INVESTMENTS, LLC
MICKEY SEEMAN, OWNER

LEGEND

- BOUNDARY LINE
- ADJACENT LOT LINE
- EASEMENT LINE
- FOUND REBAR
- FOUND COTTON PICKER SPINDLE
- FOUND IRON PIPE
- SET 1-1/4" IRON PIPE W/ PS #1549 CAP

MAPPING POINT "B"
N = 557,110.60
E = 1,708,800.62

SURVEYOR'S NOTES

- THIS DRAWING WAS PREPARED FOR GREENSBORO INVESTMENTS, LLC.
- NO SEARCH OF THE PUBLIC RECORDS HAS BEEN MADE BY THIS SURVEYOR FOR EASEMENTS, RESTRICTIONS, RESERVATIONS OR RIGHTS-OF-WAY AFFECTING THIS PROPERTY.
- SUBJECT PROPERTY IS CURRENTLY ZONED TC-O, TOWN CENTER OVERLAY DISTRICT UNLESS OTHERWISE NOTED.

SURVEYOR'S CERTIFICATION

I HEREBY CERTIFY THAT ASSOCIATED ENGINEERING, LLC HAS THIS DATE MADE A BOUNDARY SURVEY OF THE ABOVE DESCRIBED PROPERTY AS SHOWN HEREON AND THAT SAID SURVEY IS ACCURATE AND CORRECT TO THE BEST OF MY KNOWLEDGE AND BELIEF. THERE ARE NO APPARENT ABOVE GROUND ENCROACHMENTS OTHER THAN AS SHOWN OR STATED HEREON AND THAT THIS SURVEY WAS MADE IN ACCORDANCE WITH THE "ARKANSAS MINIMUM STANDARDS FOR PROPERTY SURVEYS AND PLATS" IN EFFECT ON THIS DATE.

DATE OF BOUNDARY SURVEY: 11/29/2016

NOTE: TO BE VALID, COPIES MUST HAVE ORIGINAL SURVEYOR'S SIGNATURE AND SURVEYOR'S SEAL.

© Copyright 2016 AETLLC


GREENSBOROUGH VILLAGE

PHASES I & I-A

U.S. HIGHWAY 49 (JOHNSON AVENUE)
JONESBORO, ARKANSAS

ASSOCIATED
ENGINEERING, LLC
CIVIL ENGINEERING • LAND SURVEYING
LAND PLANNING



103 SOUTH CHURCH STREET • P.O. BOX 1462
JONESBORO, AR 72403
PH: 870-932-3594 • FAX: 870-935-1263

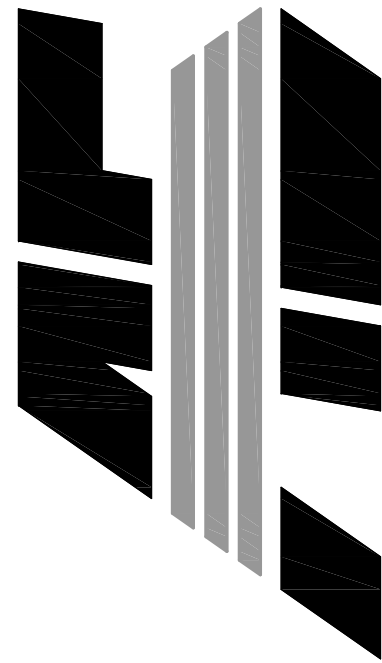

NO.	DESCRIPTION	DATE

RECORD PLAT
KEY MAP

DATE: 11/29/16	DRAWN: CCH
CADD FILE: 14106-003	CHECKED: PWL
DWG#: 0414091.000X	SHEET
SCALE: 1" = 150'	C004

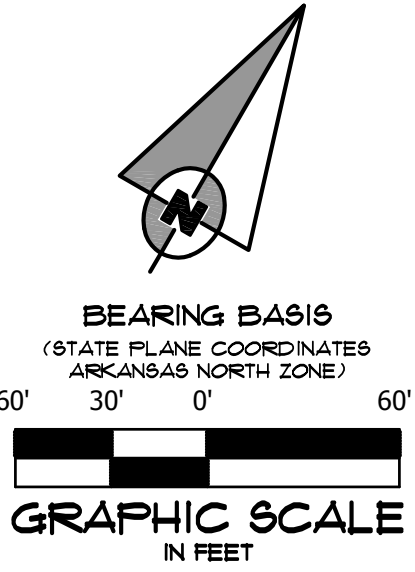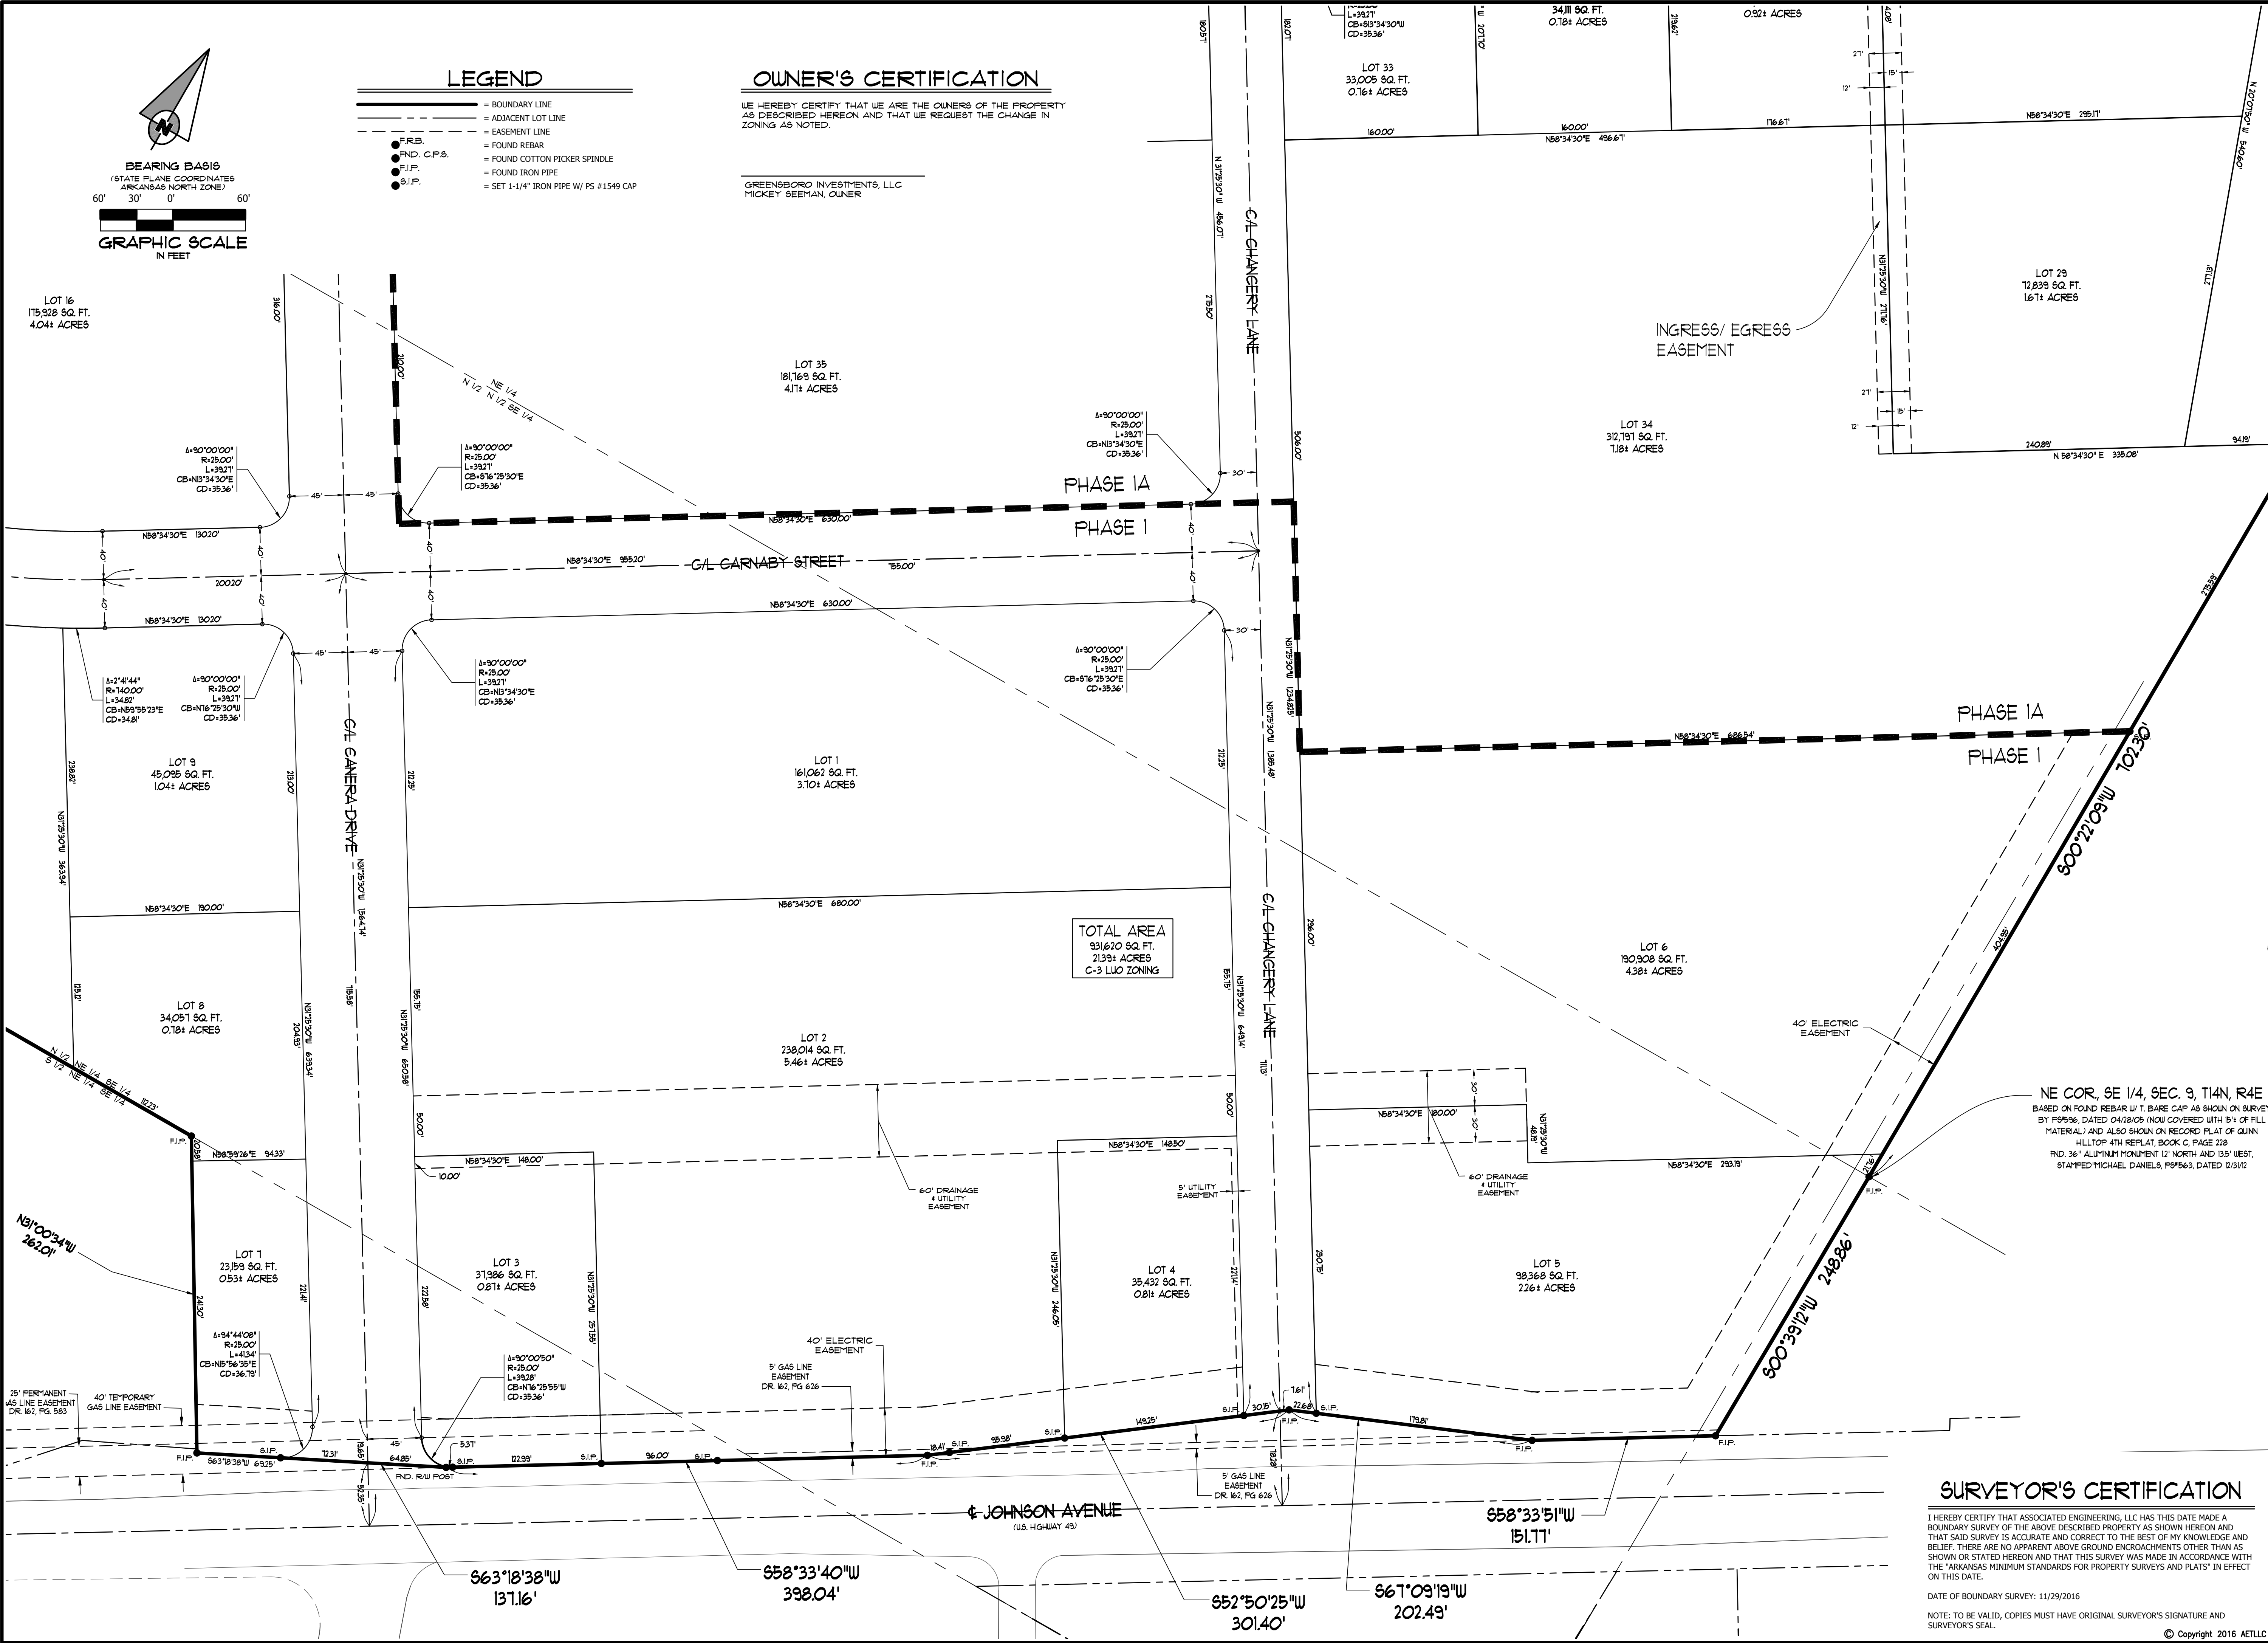

- LEGEND**
- BOUNDARY LINE
 - - - ADJACENT LOT LINE
 - - - EASEMENT LINE
 - F.R.B.
 - FND. C.P.S.
 - F.I.P.
 - S.I.P.
 - FOUND REBAR
 - FOUND COTTON PICKER SPINDLE
 - FOUND IRON PIPE
 - SET 1-1/4" IRON PIPE W/ PS #1549 CAP

OWNER'S CERTIFICATION

WE HEREBY CERTIFY THAT WE ARE THE OWNERS OF THE PROPERTY AS DESCRIBED HEREON AND THAT WE REQUEST THE CHANGE IN ZONING AS NOTED.

GREENSBORO INVESTMENTS, LLC
MICKEY BEEMAN, OWNER

PHASE 1A
PHASE I

TOTAL AREA
931,620 SQ. FT.
21.39+ ACRES
C-3 LUO ZONING

SURVEYOR'S CERTIFICATION


I HEREBY CERTIFY THAT ASSOCIATED ENGINEERING, LLC HAS THIS DATE MADE A BOUNDARY SURVEY OF THE ABOVE DESCRIBED PROPERTY AS SHOWN HEREON AND THAT SAID SURVEY IS ACCURATE AND CORRECT TO THE BEST OF MY KNOWLEDGE AND BELIEF. THERE ARE NO APPARENT ABOVE GROUND ENCROACHMENTS OTHER THAN AS SHOWN OR STATED HEREON AND THAT THIS SURVEY WAS MADE IN ACCORDANCE WITH THE "ARKANSAS MINIMUM STANDARDS FOR PROPERTY SURVEYS AND PLATS" IN EFFECT ON THIS DATE.

DATE OF BOUNDARY SURVEY: 11/29/2016
NOTE: TO BE VALID, COPIES MUST HAVE ORIGINAL SURVEYOR'S SIGNATURE AND SURVEYOR'S SEAL.

© Copyright 2016 AETLLC

GREENSBOROUGH VILLAGE
PHASES 1 & 1A
U.S. HIGHWAY 49 (JOHNSON AVENUE)
JONESBORO, ARKANSAS


ASSOCIATED ENGINEERING, LLC
CIVIL ENGINEERING • LAND SURVEYING
LAND PLANNING
103 SOUTH CHURCH STREET • P.O. BOX 1462
JONESBORO, AR 72403
PH: 870-932-3594 • FAX: 870-935-1263

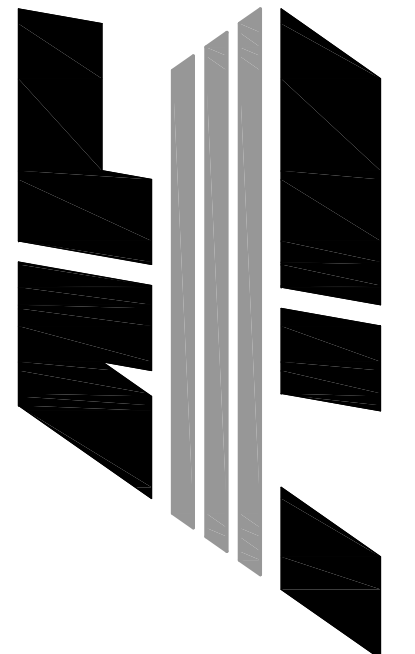



NO.	DESCRIPTION	DATE

RECORD PLAT
KEY MAP

DATE: 11/29/16	DRAWN: CCH
CADD FILE: 14106-003	CHECKED: PWL
DWG# 0414091.000X	SHEET
SCALE: 1" = 60'	C004A

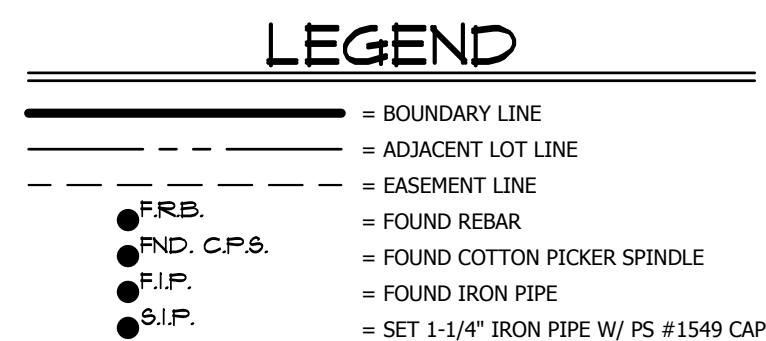

DATE: 11/29/16	DRAWN: CCH
CADD FILE: 14106-003	CHECKED: PWL
DWG#: 0414091.00XX	SHEET
SCALE: 1" = 60'	C004B

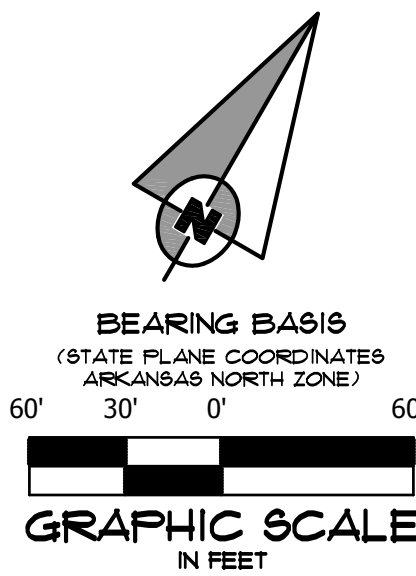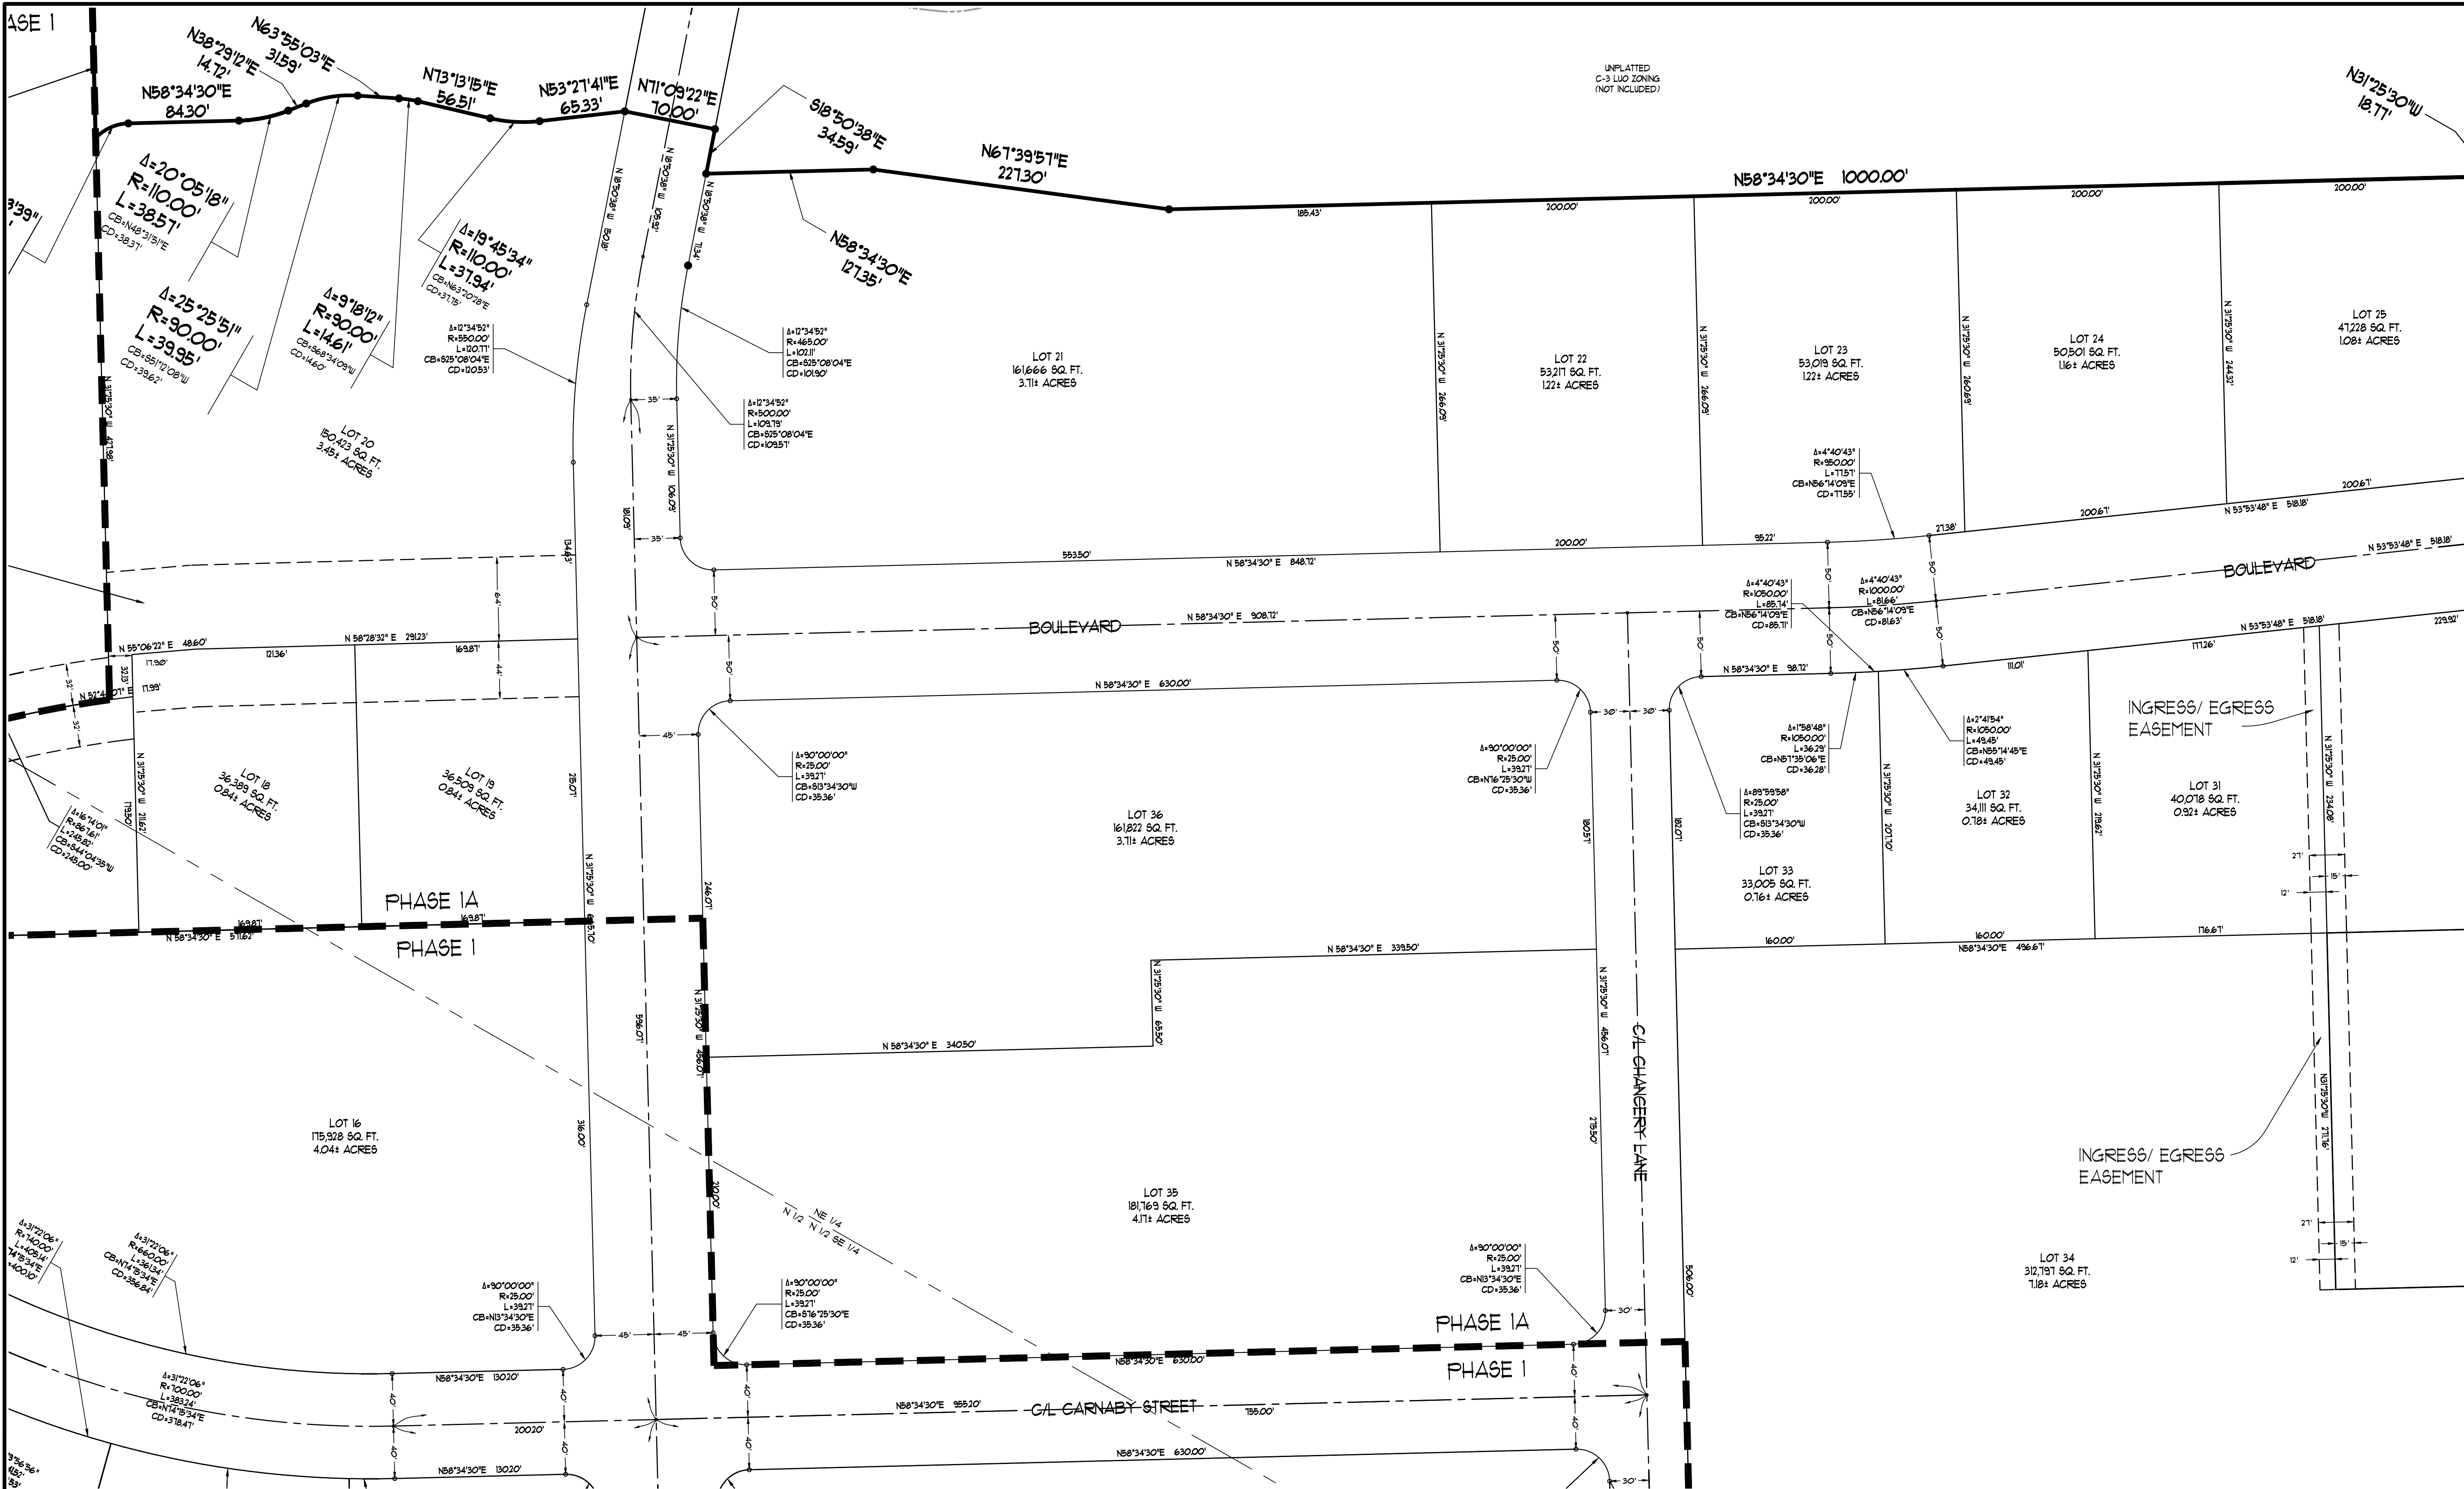

- LEGEND**
- = BOUNDARY LINE
 - - - = ADJACENT LOT LINE
 - - - = EASEMENT LINE
 - = FOUND REBAR
 - = FOUND COTTON PICKER SPINDLE
 - = FOUND IRON PIPE
 - = SET 1-1/4" IRON PIPE W/ PS #1549 CAP

OWNER'S CERTIFICATION

WE HEREBY CERTIFY THAT WE ARE THE OWNERS OF THE PROPERTY AS DESCRIBED HEREON AND THAT WE REQUEST THE CHANGE IN ZONING AS NOTED.

GREENSBORO INVESTMENTS, LLC
MICKEY SEEMAN, OWNER

SURVEYOR'S CERTIFICATION

I HEREBY CERTIFY THAT ASSOCIATED ENGINEERING, LLC HAS THIS DATE MADE A BOUNDARY SURVEY OF THE ABOVE DESCRIBED PROPERTY AS SHOWN HEREON AND THAT SAID SURVEY IS ACCURATE AND CORRECT TO THE BEST OF MY KNOWLEDGE AND BELIEF. THERE ARE NO APPARENT ABOVE GROUND ENCROACHMENTS OTHER THAN AS SHOWN OR STATED HEREON AND THAT THIS SURVEY WAS MADE IN ACCORDANCE WITH THE "ARKANSAS MINIMUM STANDARDS FOR PROPERTY SURVEYS AND PLATS" IN EFFECT ON THIS DATE.



DATE OF BOUNDARY SURVEY: 11/29/2016

NOTE: TO BE VALID, COPIES MUST HAVE ORIGINAL SURVEYOR'S SIGNATURE AND SURVEYOR'S SEAL.

© Copyright 2016 AETLLC

GREENSBOROUGH VILLAGE
PHASES I & IA
U.S. HIGHWAY 49 (JOHNSON AVENUE)
JONESBORO, ARKANSAS


ASSOCIATED ENGINEERING, LLC
CIVIL ENGINEERING • LAND SURVEYING
LAND PLANNING
103 SOUTH CHURCH STREET • P.O. BOX 1462
JONESBORO, AR 72403
PH: 870-932-3594 • FAX: 870-935-1263

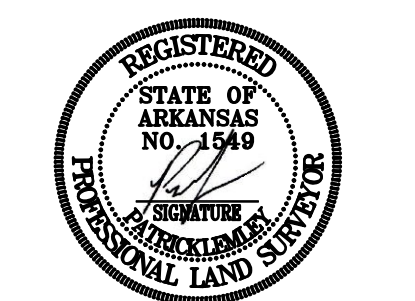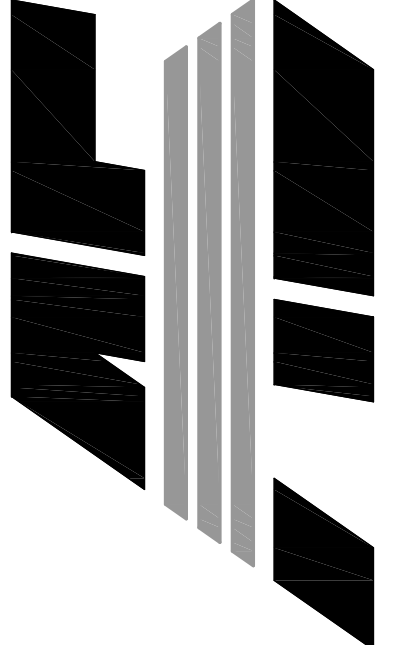

NO.	DESCRIPTION	DATE


RECORD PLAT
KEY MAP

DATE: 11/29/16	DRAWN: CCH
CADD FILE: 14106-003	CHECKED: PWL
DLGA: 0414091.000X	SHEET
SCALE: 1" = 60'	C004C

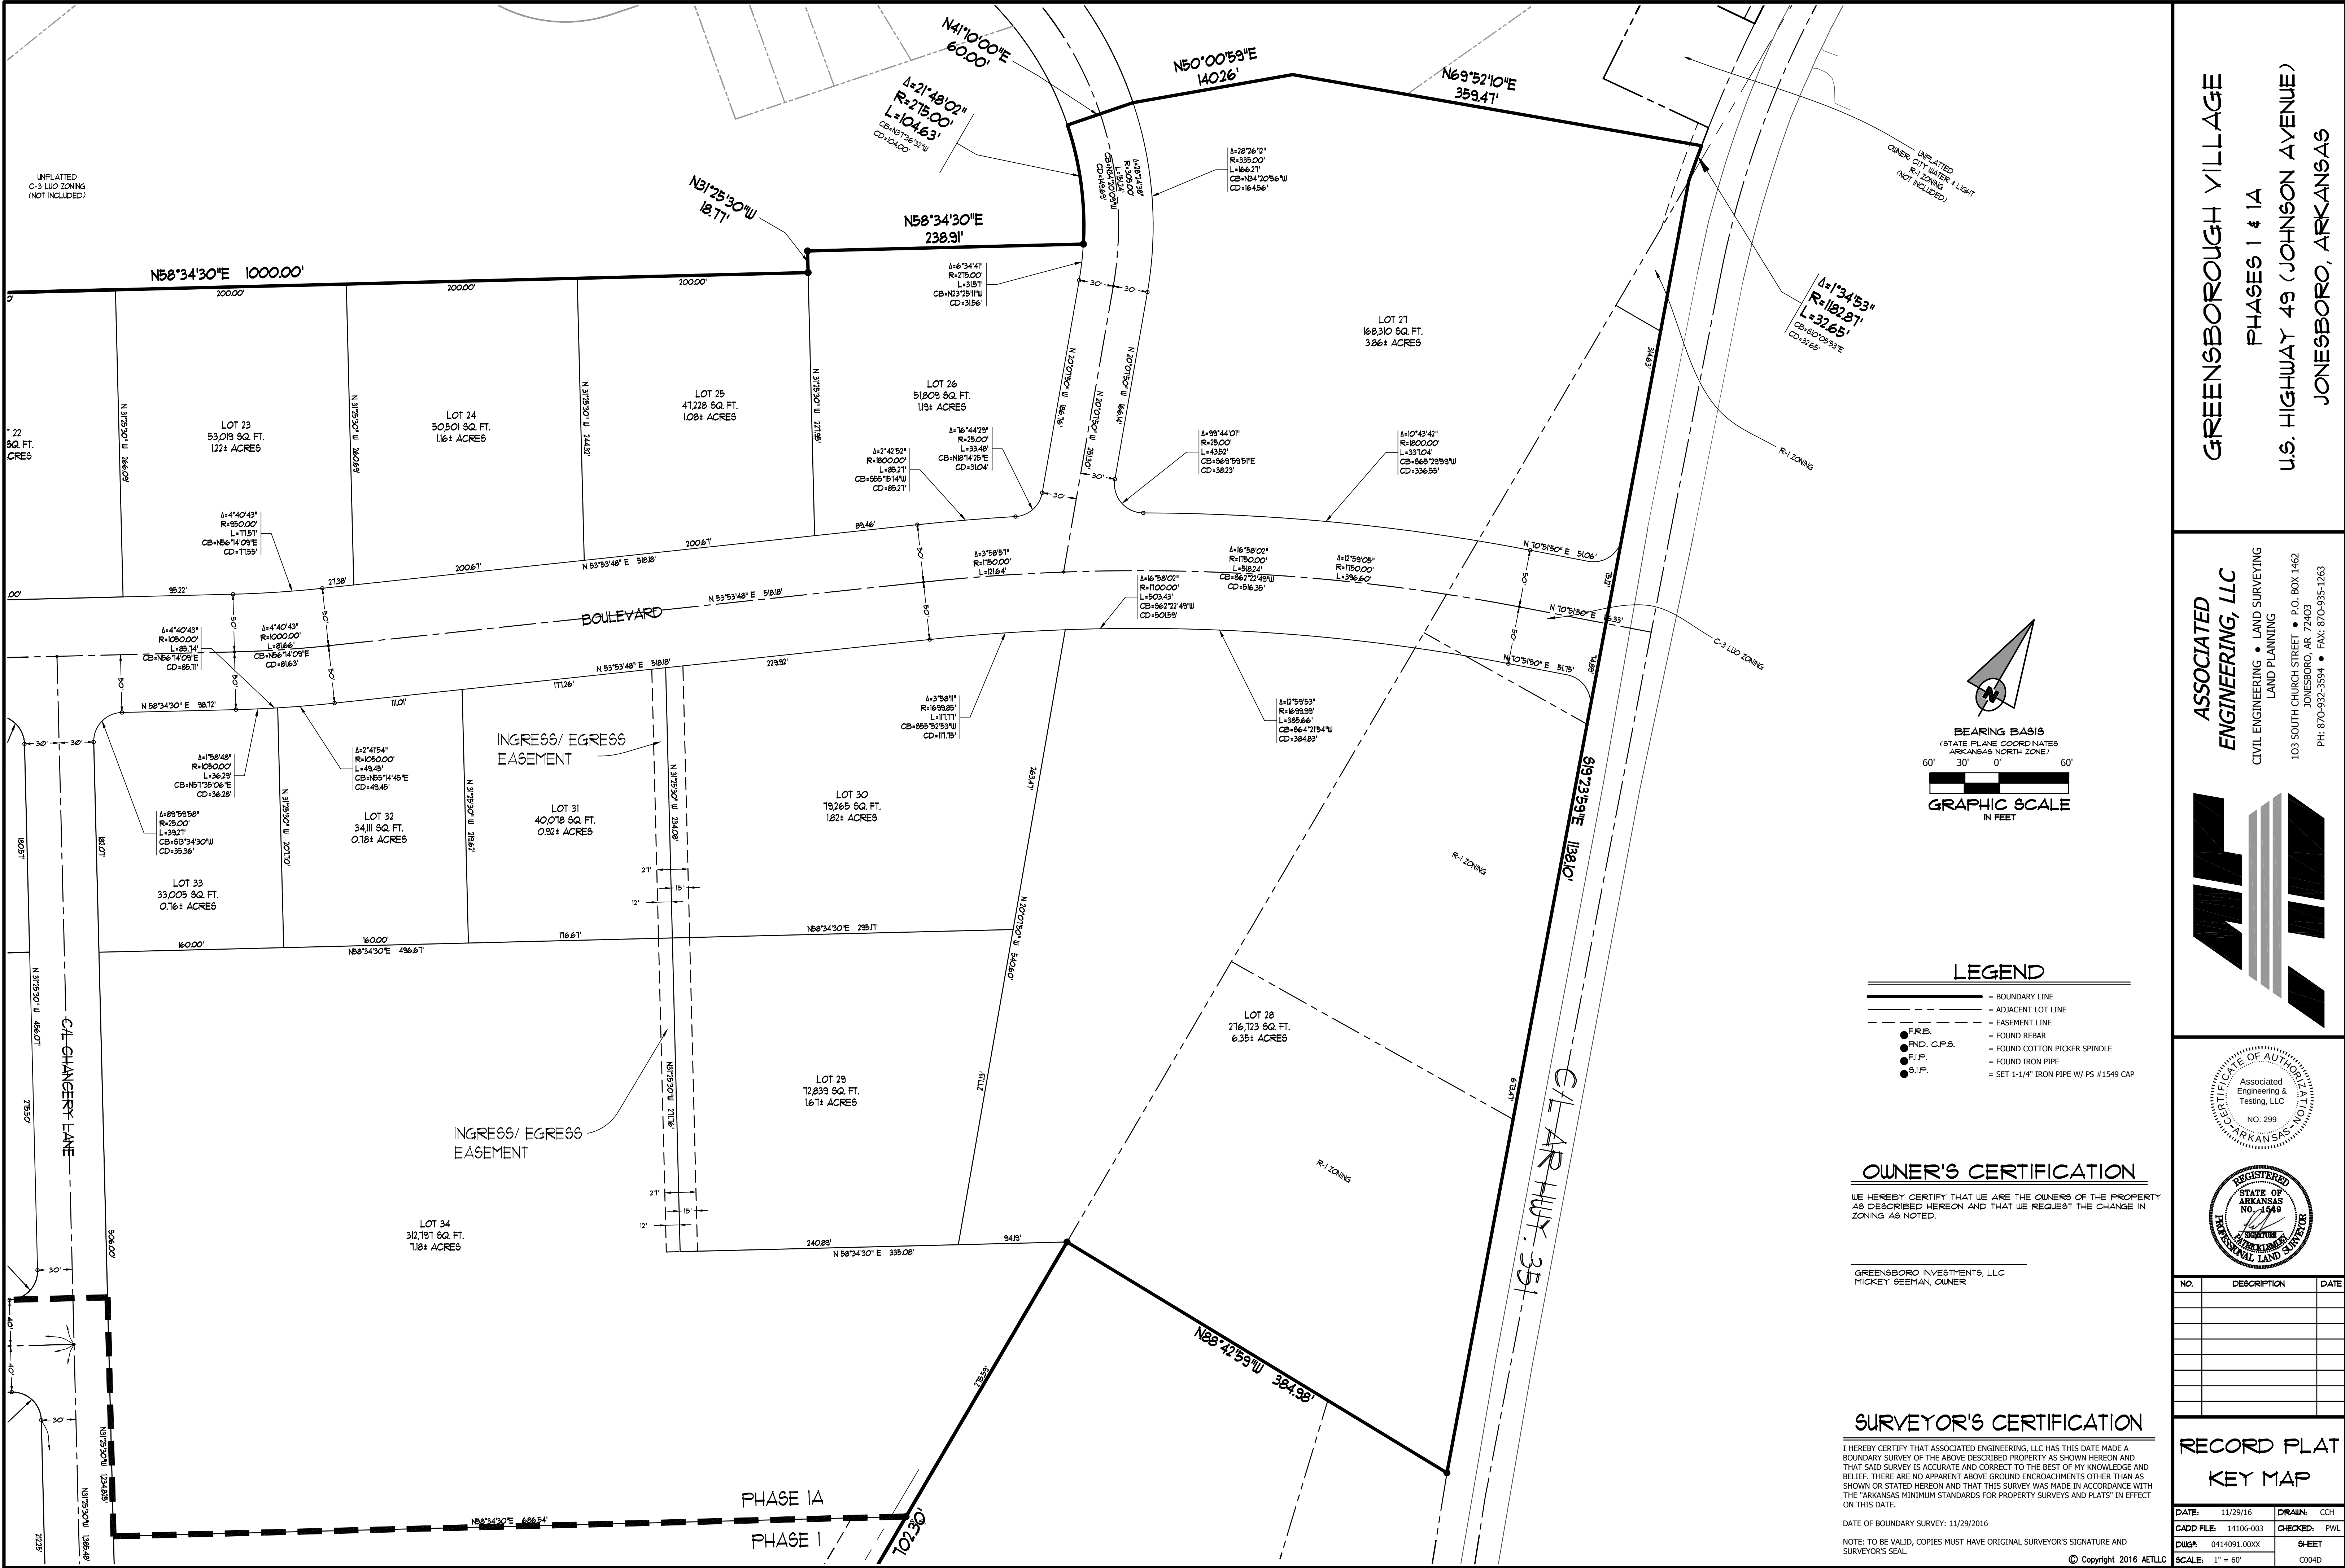

GREENSBOROUGH VILLAGE
PHASES I & IA
U.S. HIGHWAY 49 (JOHNSON AVENUE)
JONESBORO, ARKANSAS

ASSOCIATED
ENGINEERING, LLC
CIVIL ENGINEERING • LAND SURVEYING
LAND PLANNING
103 SOUTH CHURCH STREET • P.O. BOX 1462
JONESBORO, AR 72403
PH: 870-932-3594 • FAX: 870-935-1263

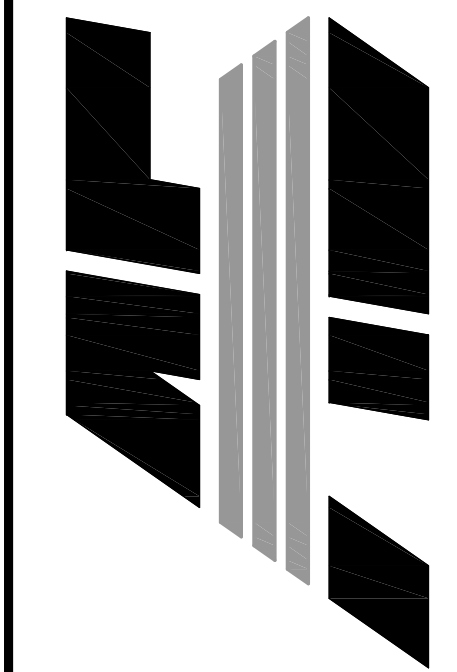

NO.	DESCRIPTION	DATE

RECORD PLAT
KEY MAP

DATE: 11/29/16	DRAWN: CCH
CADD FILE: 14106-003	CHECKED: PWL
DWG# 0414091.000X	SHEET
SCALE: 1" = 60'	C004D

- LEGEND**
- BOUNDARY LINE
 - - - ADJACENT LOT LINE
 - - - EASEMENT LINE
 - F.R.B.
 - FND. C.P.S.
 - F.I.P.
 - S.I.P.
 - FOUND REBAR
 - FOUND COTTON PICKER SPINDLE
 - FOUND IRON PIPE
 - SET 1-1/4" IRON PIPE W/ PS #1549 CAP

OWNER'S CERTIFICATION
WE HEREBY CERTIFY THAT WE ARE THE OWNERS OF THE PROPERTY AS DESCRIBED HEREON AND THAT WE REQUEST THE CHANGE IN ZONING AS NOTED.


GREENSBORO INVESTMENTS, LLC
MICKEY SEEMAN, OWNER

SURVEYOR'S CERTIFICATION
I HEREBY CERTIFY THAT ASSOCIATED ENGINEERING, LLC HAS THIS DATE MADE A BOUNDARY SURVEY OF THE ABOVE DESCRIBED PROPERTY AS SHOWN HEREON AND THAT SAID SURVEY IS ACCURATE AND CORRECT TO THE BEST OF MY KNOWLEDGE AND BELIEF. THERE ARE NO APPARENT ABOVE GROUND ENCROACHMENTS OTHER THAN AS SHOWN OR STATED HEREON AND THAT THIS SURVEY WAS MADE IN ACCORDANCE WITH THE "ARKANSAS MINIMUM STANDARDS FOR PROPERTY SURVEYS AND PLATS" IN EFFECT ON THIS DATE.
DATE OF BOUNDARY SURVEY: 11/29/2016
NOTE: TO BE VALID, COPIES MUST HAVE ORIGINAL SURVEYOR'S SIGNATURE AND SURVEYOR'S SEAL.
© Copyright 2016 AETLLC



GREENSBOROUGH VILLAGE
PHASES 1 & 1A
U.S. HIGHWAY 49 (JOHNSON AVENUE)
JONESBORO, ARKANSAS

**ASSOCIATED
ENGINEERING, LLC**
CIVIL ENGINEERING • LAND SURVEYING
LAND PLANNING
103 SOUTH CHURCH STREET • P.O. BOX 1462
JONESBORO, AR 72403
PH: 870-932-3594 • FAX: 870-935-1263

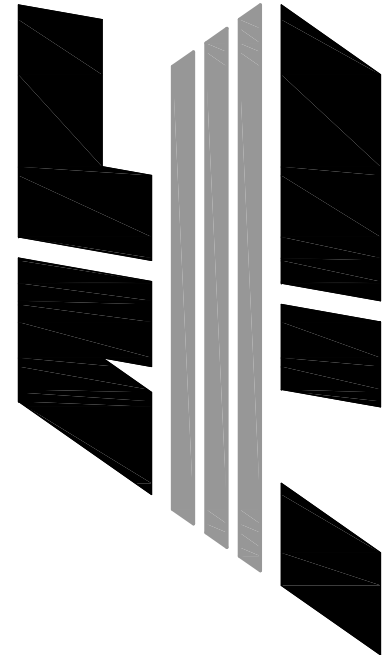


Associated
Engineering &
Testing, LLC
NO. 299
ARKANSAS

NO.	DESCRIPTION	DATE

**OVERALL
UTILITY**

DATE: 11/29/16	DRAWN: COH
CADD FILE: 14106-SDP	CHECKED: JME
DWG#: 0414091.000X	SHEET
SCALE: 1" = 120'	C005

BEARING BASIS
(STATE PLANE COORDINATES
ARKANSAS NORTH ZONE)
120' 60' 0' 120'
GRAPHIC SCALE
IN FEET

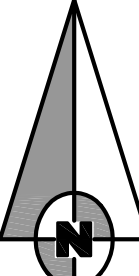

© Copyright 2016 AETLLC




PROPOSED UTILITIES AND STORY
SEWER OUTSIDE BOUNDARY ARE
NOT INCLUDED IN PHASE 1.
(EASEMENTS FOR THESE ARE TO BE
PROVIDED IN FUTURE
DEVELOPMENT PLANS)

PROPOSED CONTOURS SHOWN ARE
BASED ON MASS GRADING
ELEVATIONS.
BUILDING PAD ELEVATIONS SHOWN
ARE PER MASTER PLAN.


GREENSBOROUGH VILLAGE
PHASES 1 & 1A
U.S. HIGHWAY 49 (JOHNSON AVENUE)
JONESBORO, ARKANSAS


ASSOCIATED
ENGINEERING, LLC
CIVIL ENGINEERING • LAND SURVEYING
LAND PLANNING
103 SOUTH CHURCH STREET • P.O. BOX 1462
JONESBORO, AR 72403
PH: 870-932-3594 • FAX: 870-935-1263

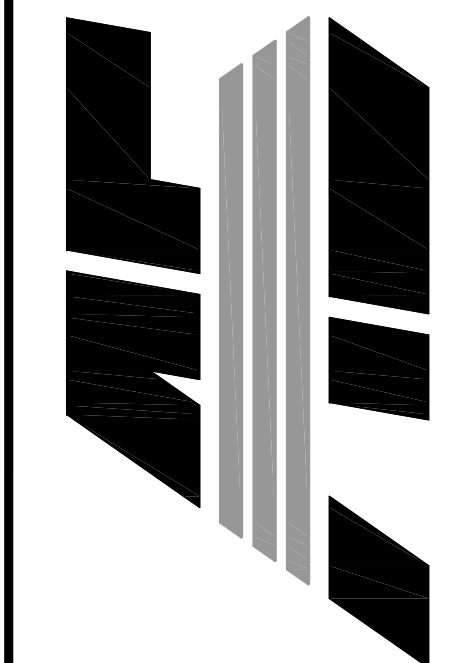

NO.	DESCRIPTION	DATE


OVERALL GRADING	
DATE: 11/29/16	DRAWN: CCH
CADD FILE: 14106-SDP	CHECKED: JME
DWG#: 0414091.000X	SHEET
SCALE: 1" = 120'	C006

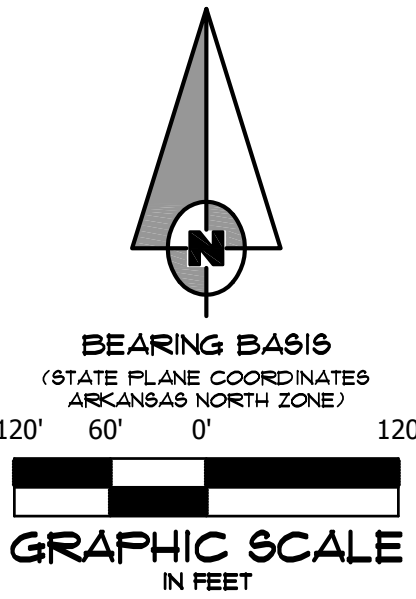

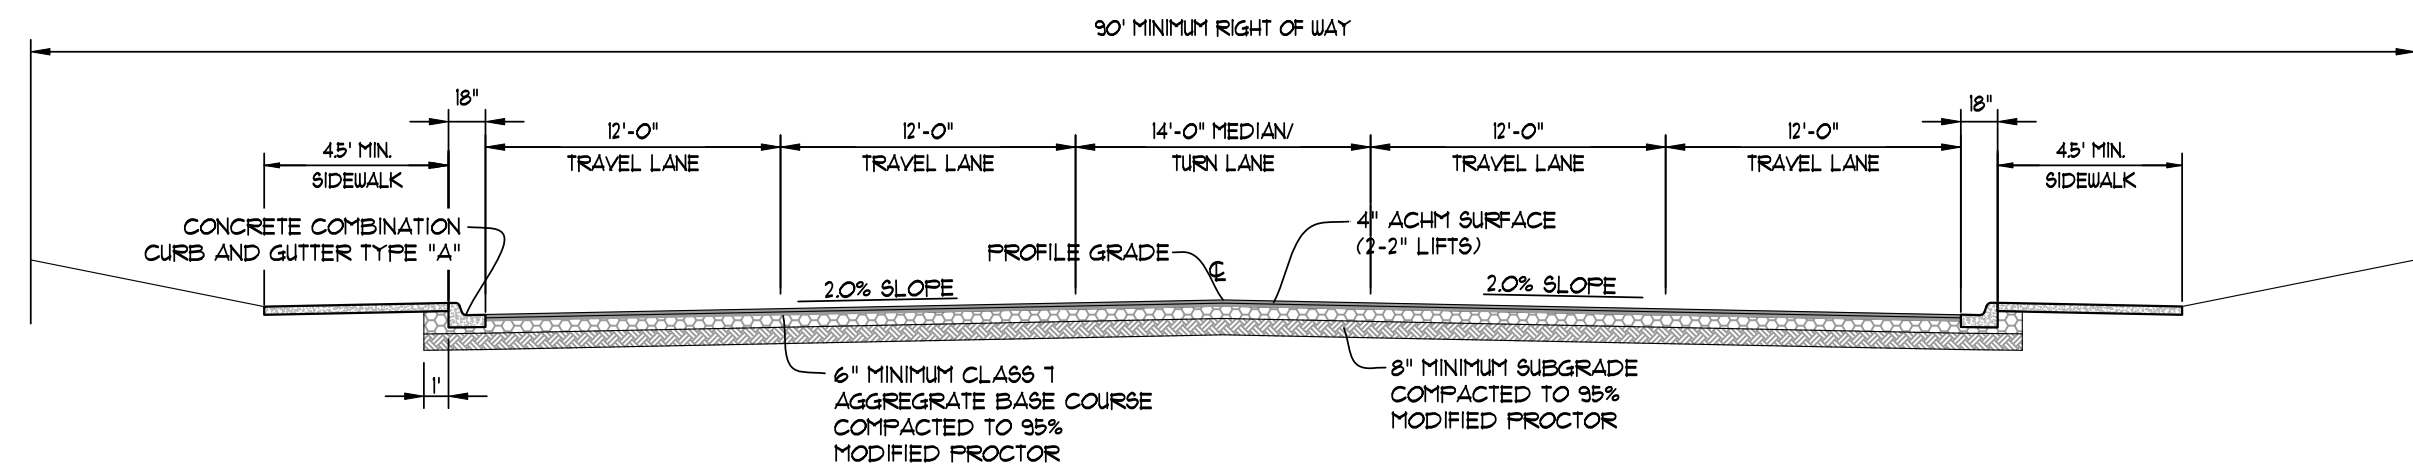


STREET SECTION (90' R/W)

SCALE: NONE

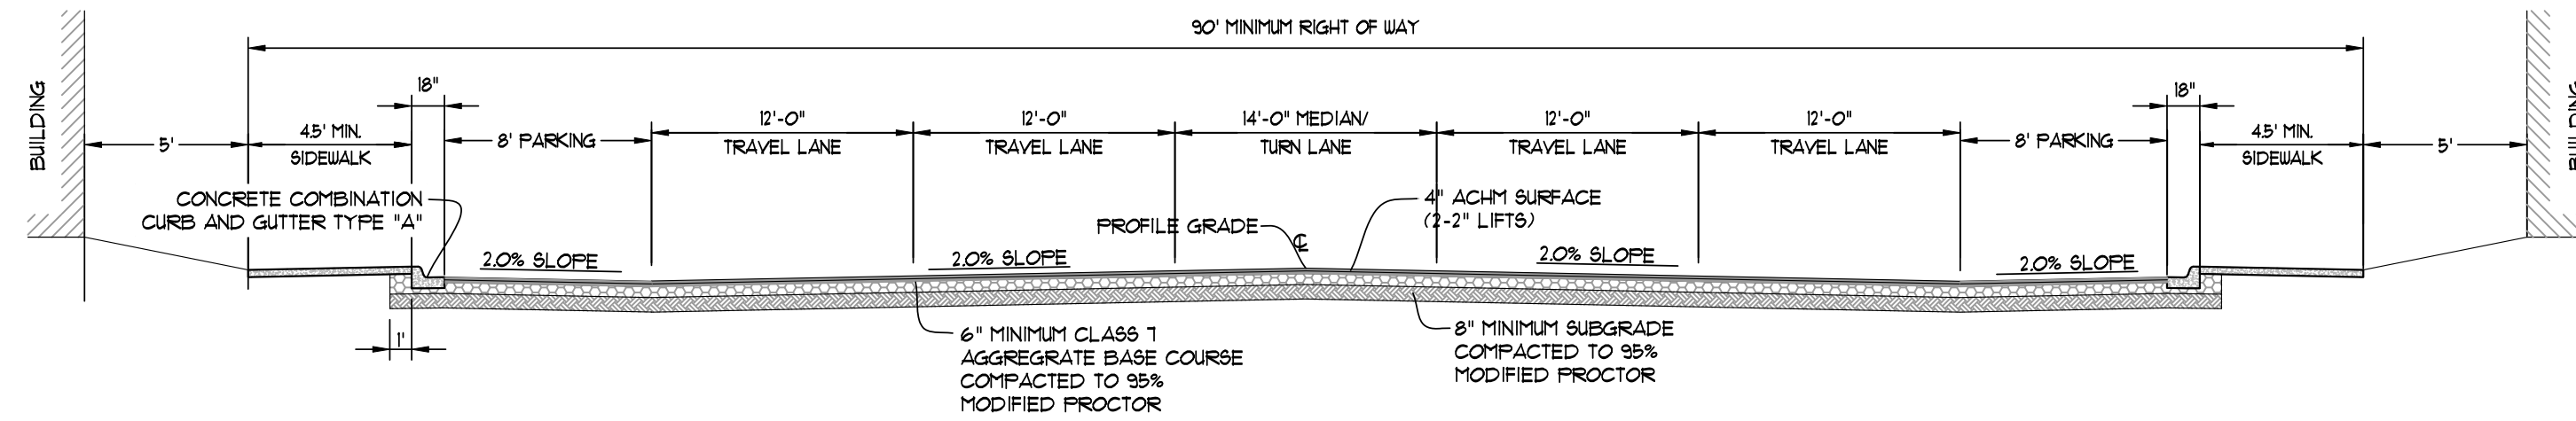


STREET SECTION (90' R/W) WITH PARALLEL PARKING

SCALE: NONE

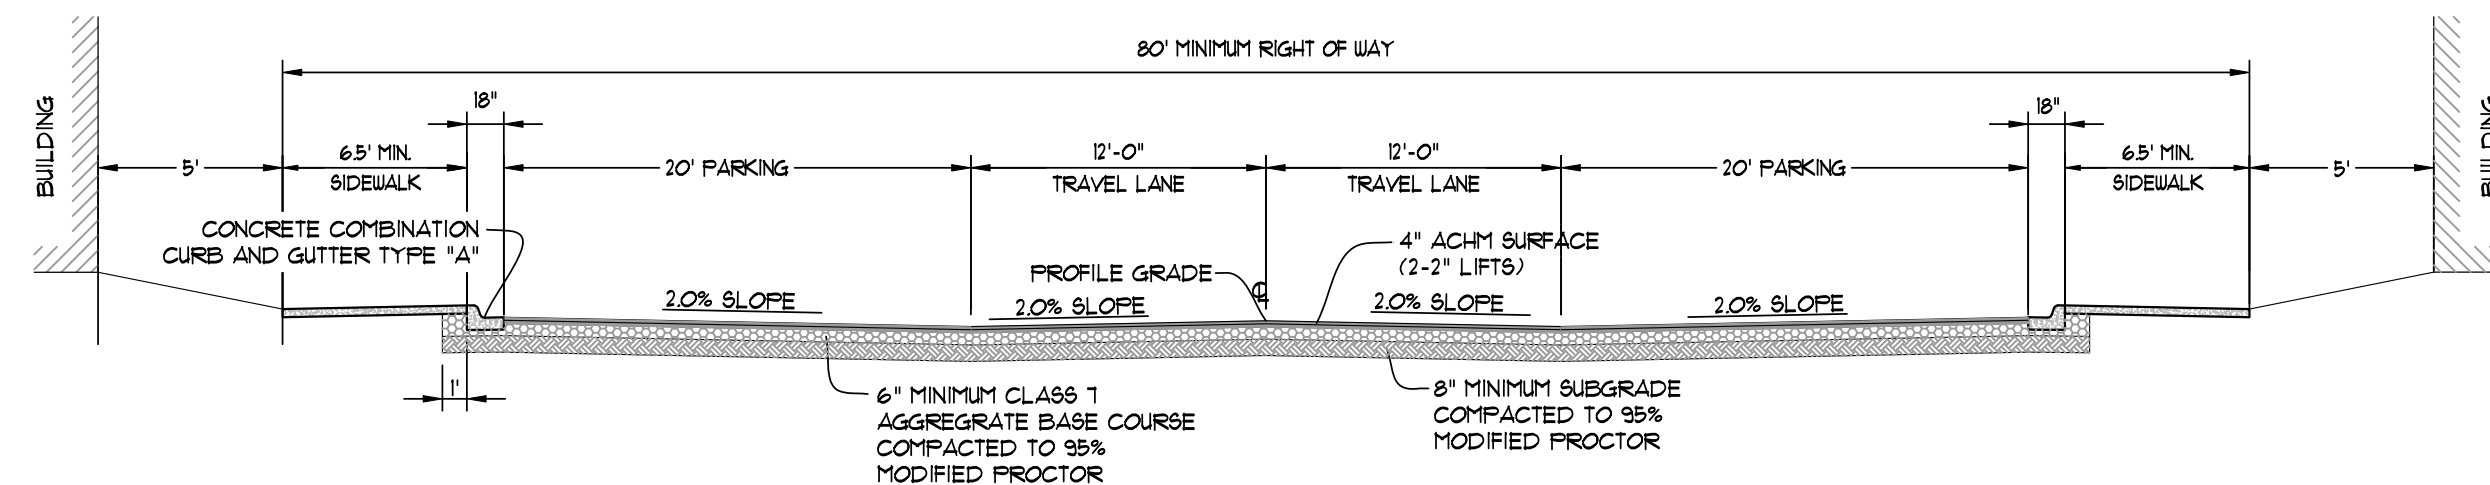


STREET SECTION (80' R/W) WITH ADJACENT PARKING

SCALE: NONE

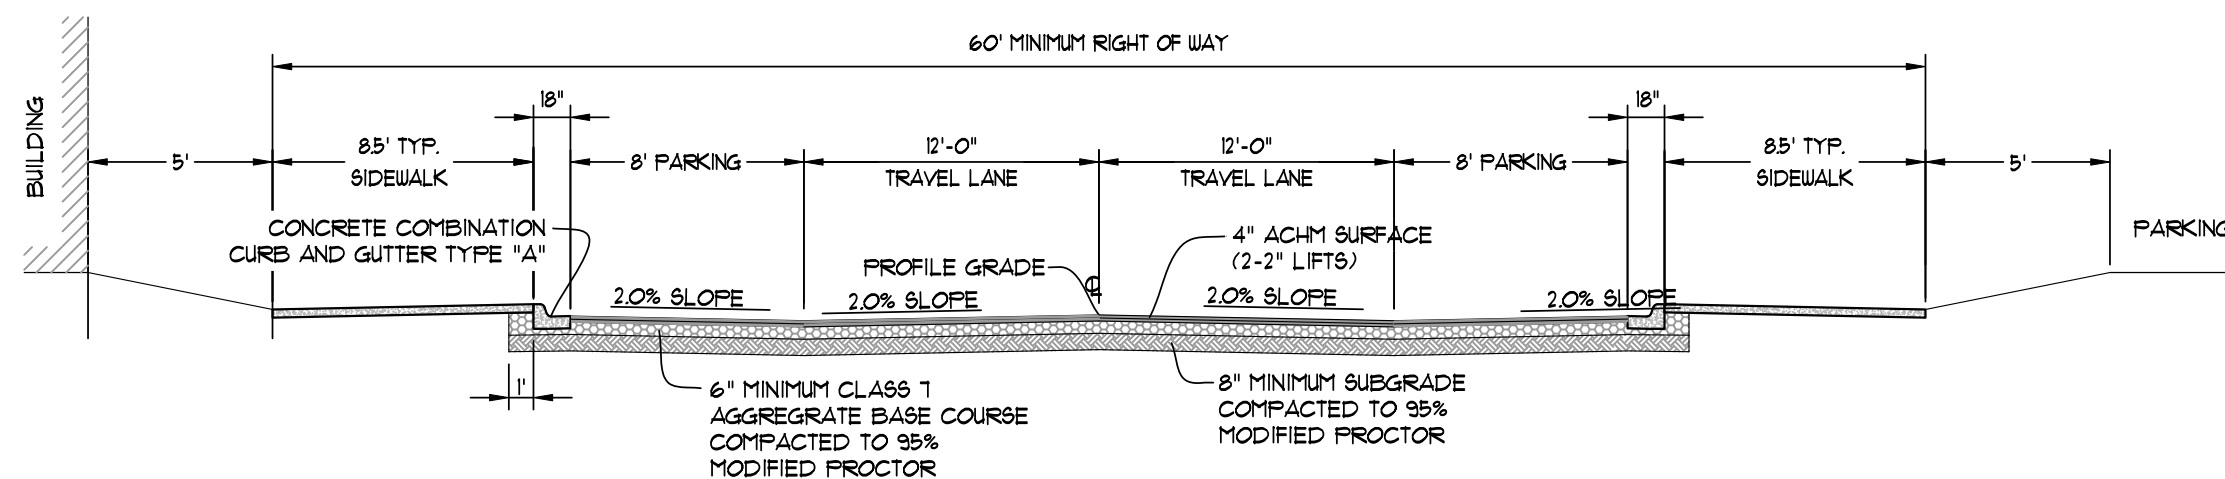


STREET SECTION (60' R/W) WITH PARALLEL PARKING

SCALE: NONE

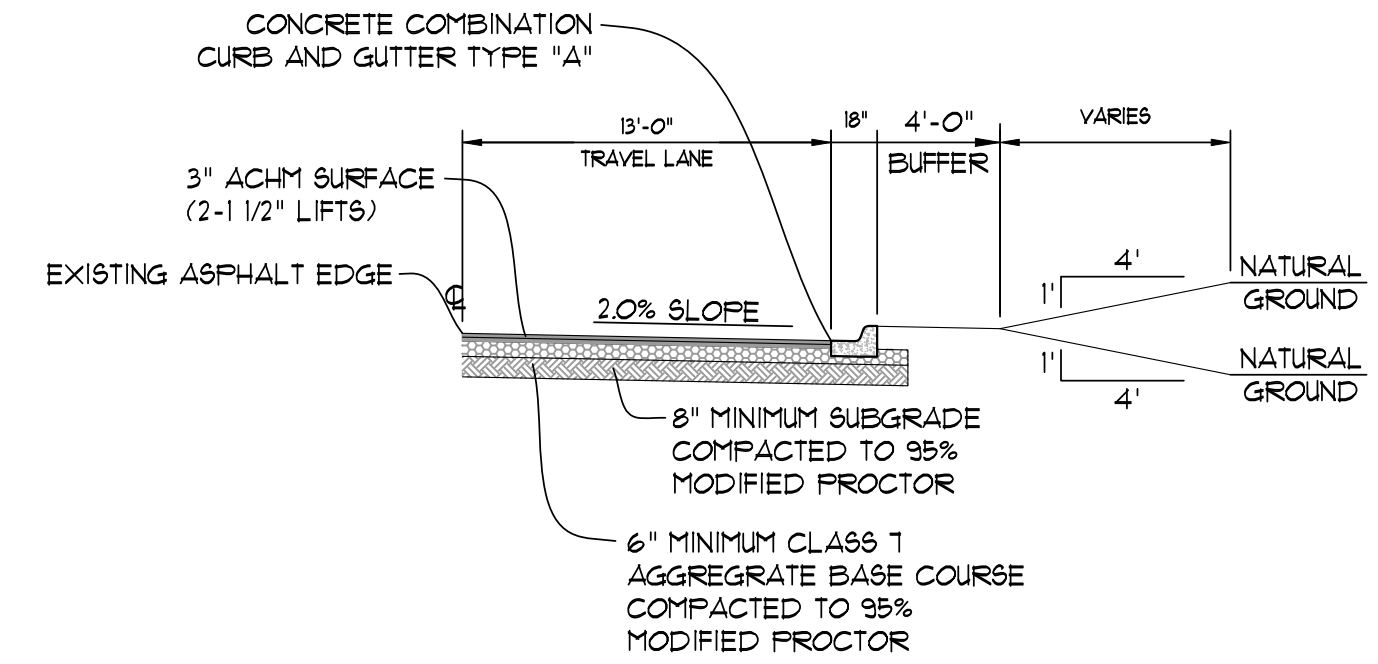

TURN LANE SECTION


SCALE: NONE

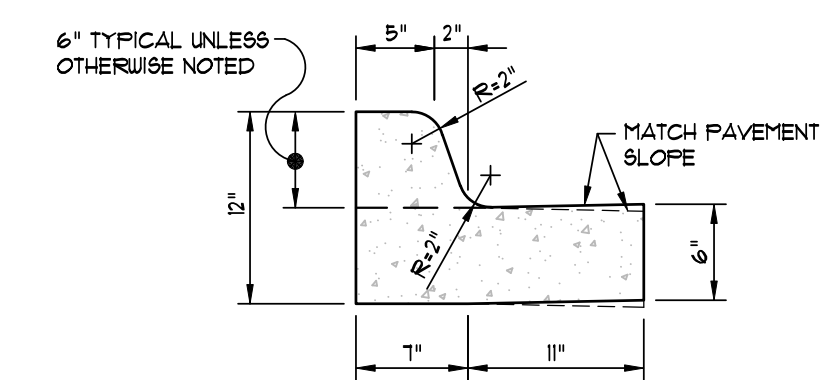

NOTE: CONTRACTION AND EXPANSION JOINTS SHALL BE CONSTRUCTED IN ACCORDANCE WITH THE PLANS AND SPECIFICATIONS.

TYPICAL CURB & GUTTER TYPE "A-18"


(NOT TO SCALE)

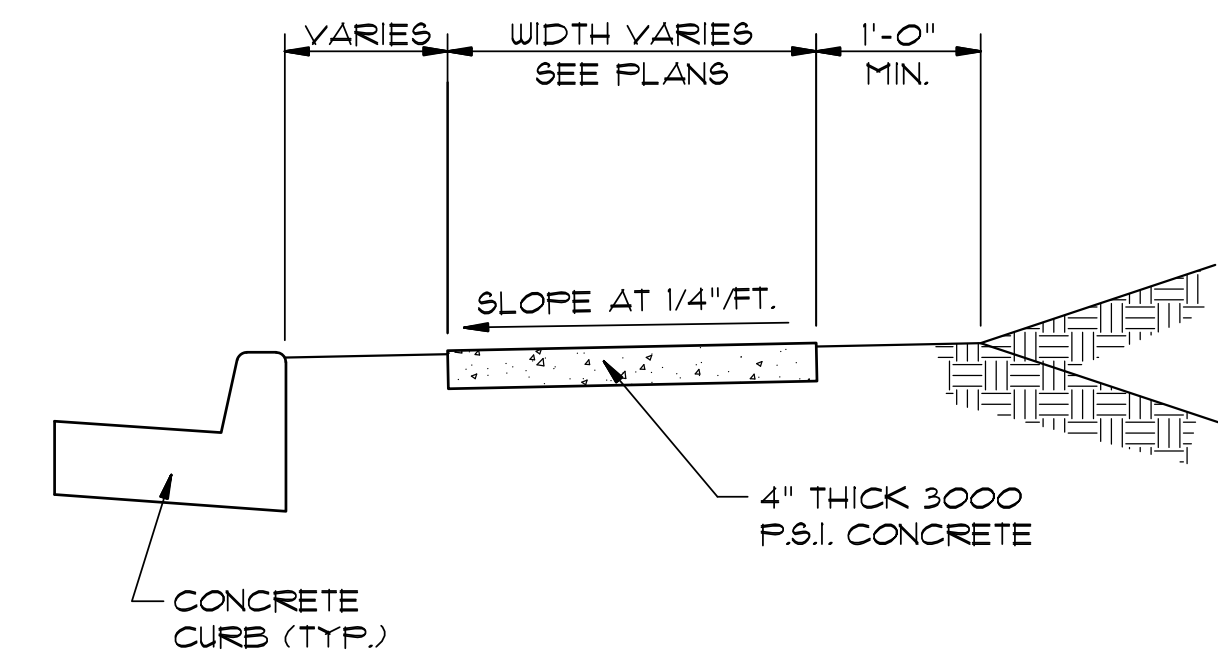

TYPICAL SECTION - SIDEWALK

NTS

* MINIMUM WIDTH FOR SIDEWALK ADJACENT TO CURB IS 5' FOR CITY STREETS AND 6' FOR STATE OR U.S. HIGHWAYS.

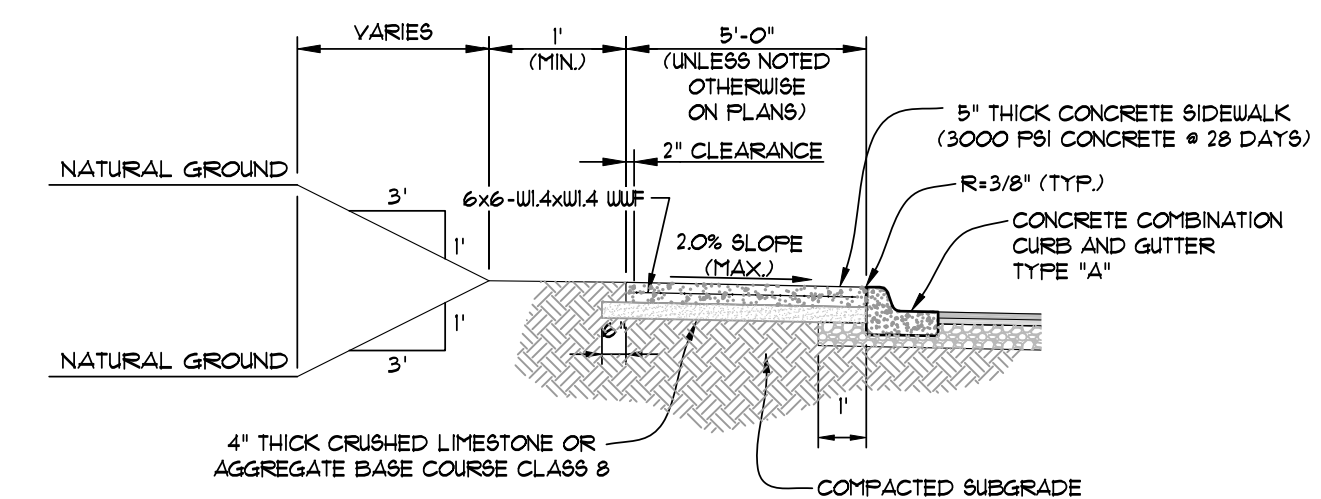


TYPICAL SECTION - SIDEWALK AT CURB

(NOT TO SCALE)

GREENSBOROUGH VILLAGE
PHASES 1 & 1A
U.S. HIGHWAY 49 (JOHNSON AVENUE)
JONESBORO, ARKANSAS

ASSOCIATED
ENGINEERING, LLC
CIVIL ENGINEERING • LAND SURVEYING
LAND PLANNING
103 SOUTH CHURCH STREET • P.O. BOX 1462
JONESBORO, AR 72403
PH: 870-932-3594 • FAX: 870-935-1263

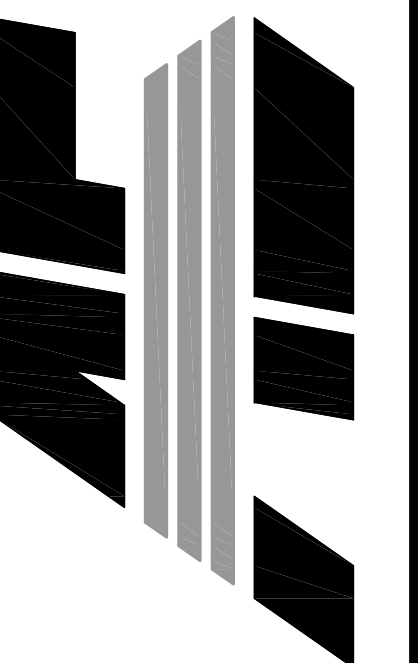

NO.	DESCRIPTION	DATE

STANDARD
DETAILS

DATE: 11/29/16	DRAWN: COH
CADD FILE: 14106-SDP	CHECKED: JME
DLGA: 0414091.000X	SHEET
SCALE: AS SHOWN	C012

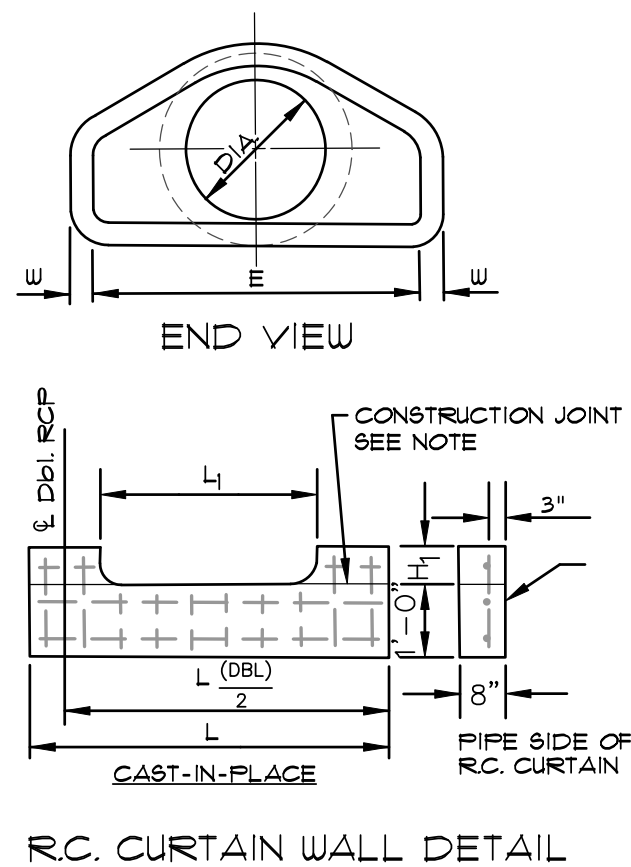
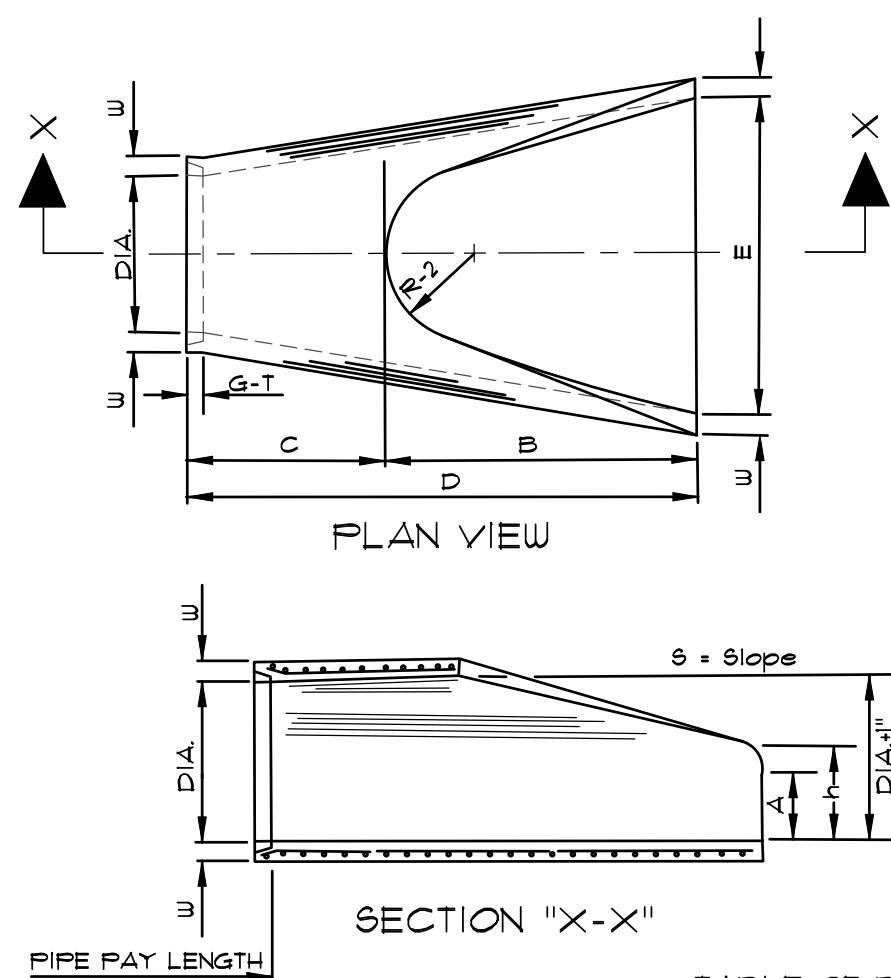


TABLE OF DIMENSIONS


DIA.	WALL	A	B	C	D	E	S	DIA. ±1"	P	R-1	R-2	G-T	WT	h
18"	2 1/2"	9"	2'-3"	3'-10"	6'-1"	3'-0"	3:1	19"	29"	15 1/2"	12"	2"	1000	1'-0 1/2"
24"	3"	9 1/2"	3'-7 1/2"	2'-6"	6'-1 1/2"	4'-0"	3:1	25"	33 3/16"	16 13/16"	14"	2 1/2"	1600	1'-1 1/2"
30"	3 1/2"	1'-0"	4'-6"	1'-7 3/4"	6'-1 3/4"	5'-0"	3:1	31"	37"	18 1/2"	15"	3 1/4"	1940	1'-4 5/8"
36"	4"	1'-3"	5'-3"	2'-10 3/4"	8'-1 3/4"	6'-0"	3:1	37"	47 13/16"	24 5/16"	20"	3 1/2"	4100	1'-8"
42"	4 1/2"	1'-9"	5'-3"	2'-11"	8'-2"	6'-6"	3:1	43"	53 7/8"	27 1/2"	22"	3 1/2"	5380	2'-2 1/2"
48"	5"	2'-0"	6'-0"	2'-2"	8'-2"	7'-0"	3:1	49"	56 1/2"	28 1/2"	22"	3 1/2"	6550	2'-6"
54"	5 1/2"	2'-4"	6'-6"	1'-10"	8'-4"	7'-6"	3:1	55"	65 1/2"	33 1/8"	24"	4"	8750	2'-10 1/2"
60"	6"	2'-10"	6'-6"	1'-10"	8'-4"	8'-0"	3:1	61"	72 1/2"	36 11/16"	24"	4"	9270	3'-5"
72"	7"	3'-10"	6'-6"	1'-10"	8'-4"	9'-0"	3:1	73"	77 13/16"	38 15/16"	24"	5"	13250	4'-6"

NOTES:

- THE PORTION OF THE R.C. CURTAIN WALL BENEATH THE FLARED END SECTION (LOWER 1'-0") SHALL BE PLACED MONOLITHICALLY. THE FLARED END SECTION SHALL THEN BE SET IN PLACE AND THE REMAINING PORTIONS OF THE R.C. CURTAIN WALL PLACED.
- ALL REINFORCING STEEL ARE #4 BARS AT 6" O.C.
- NO SEPARATE PAYMENT WILL BE MADE FOR THE CURTAIN WALLS. THEY SHALL BE CONSIDERED SUBSIDIARY TO THE FLARED END SECTIONS.
- TONGUE END ON UPSTREAM SECTION. GROOVE END ON DOWNSTREAM SECTION.


FLARED END SECTION DETAILS FOR REINFORCED CONCRETE PIPE CULVERT

(NOT TO SCALE)


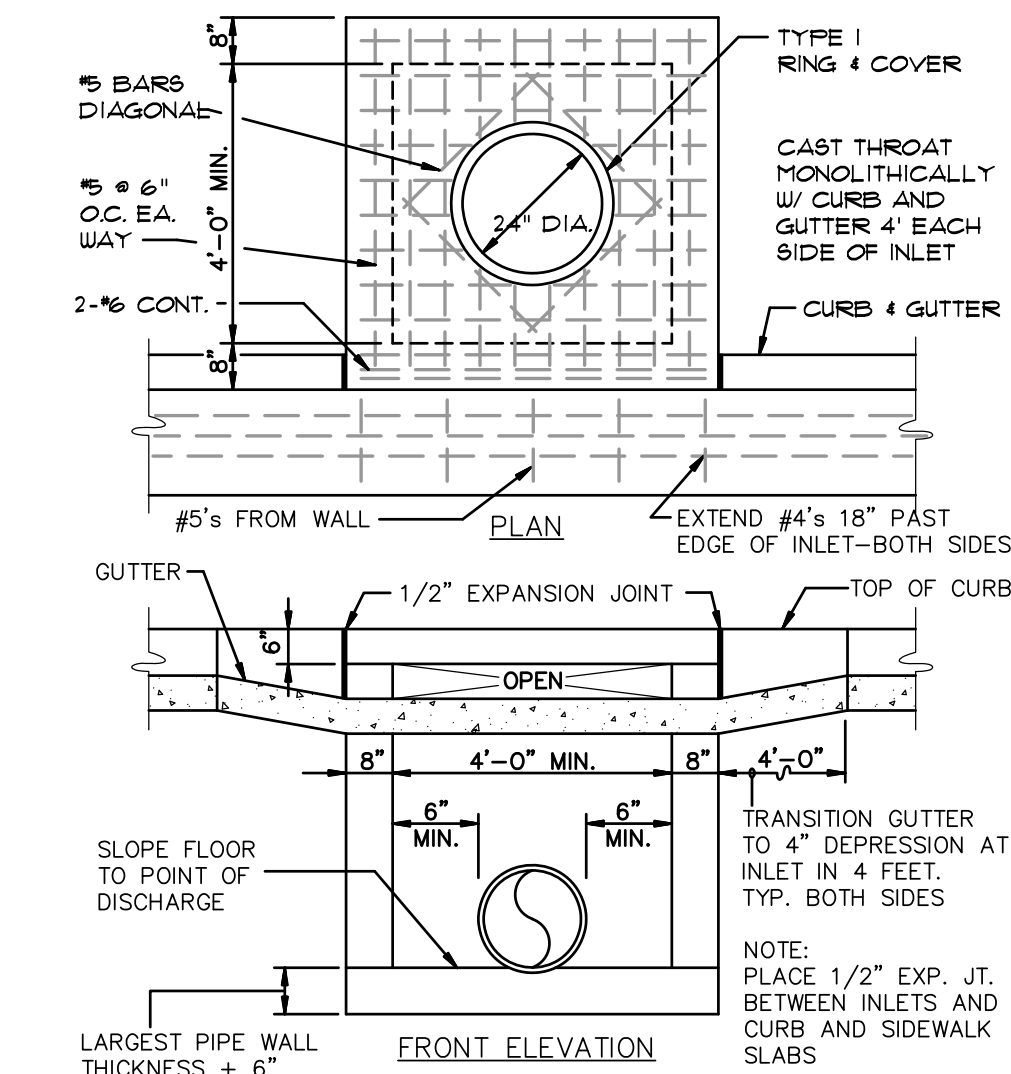


CURB INLET - TYPE "A"

(NOT TO SCALE)

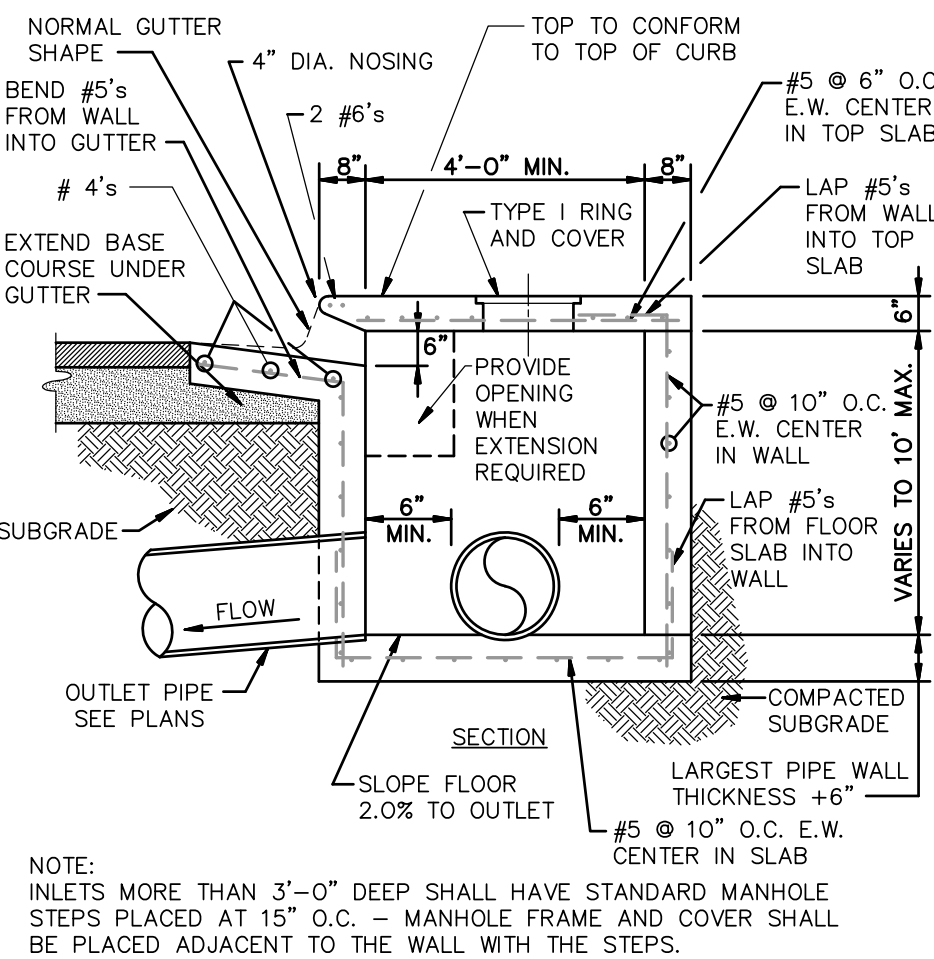


NOTE: INLETS MORE THAN 3'-0" DEEP SHALL HAVE STANDARD MANHOLE STEPS PLACED AT 15" O.C. - MANHOLE FRAME AND COVER SHALL BE PLACED ADJACENT TO THE WALL WITH THE STEPS.

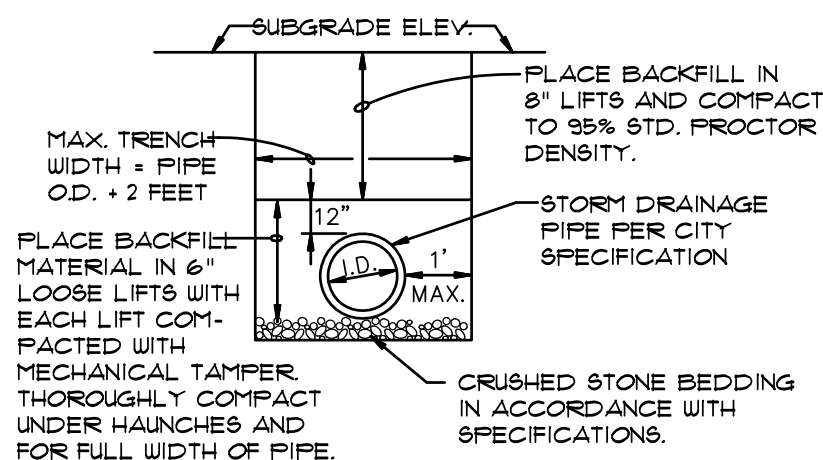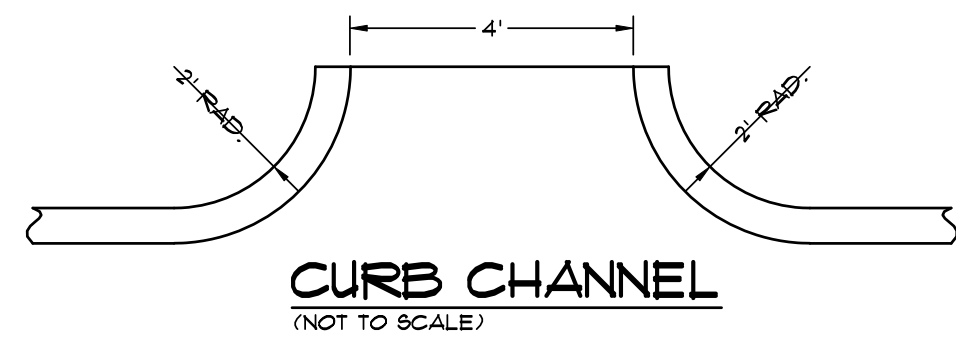


DRAINAGE PIPE TRENCH DETAIL

NOTE: TO BE USED WITH NEW STREET CONSTRUCTION. SEE DRAWING NO. PT-1 FOR EXISTING STREET CUTS.

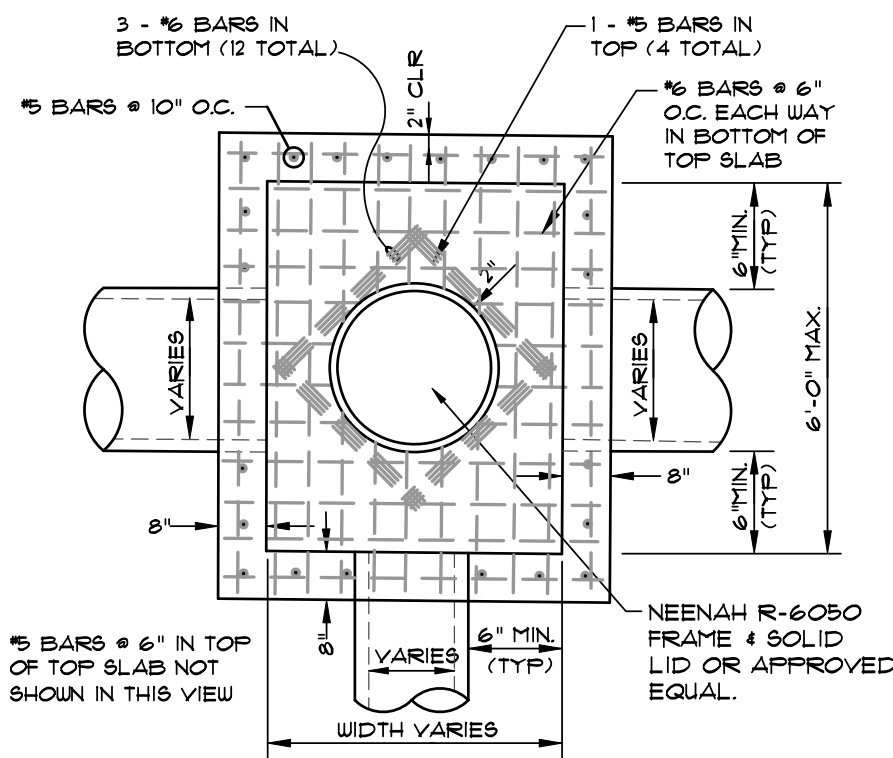

PLAN - JUNCTION BOX - HEAVY

N.T.S.

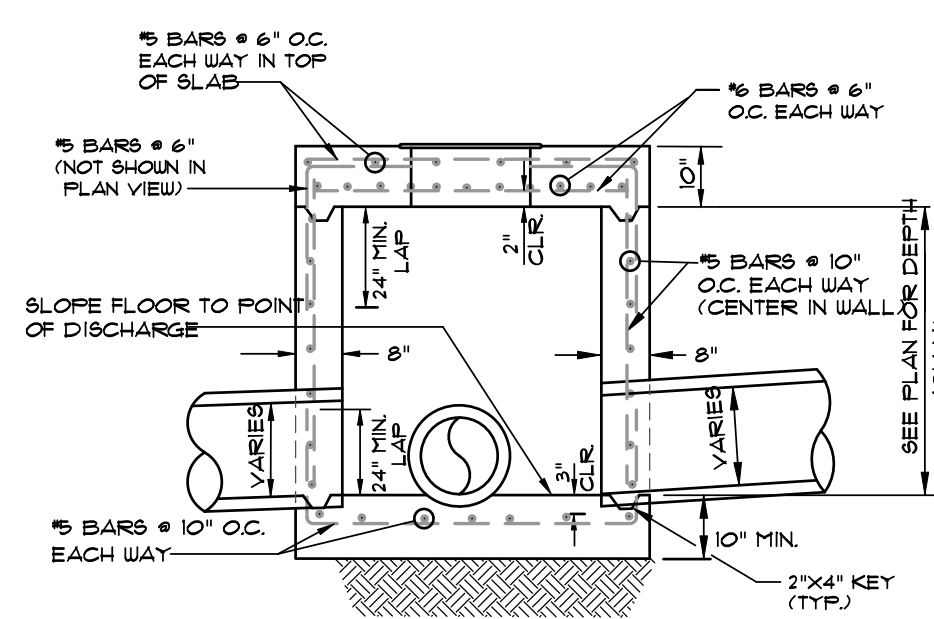

SECTION - JUNCTION BOX - HEAVY

N.T.S.

NOTES:


- SHOULD BE USED TO ACCOMMODATE VEHICULAR TRAFFIC.
- JUNCTION BOXES MORE THAN 3 FEET DEEP SHALL HAVE STANDARD MANHOLE STEPS PLACED @ 15" O.C.
- SEE REINFORCING DETAIL FOR OPENING IN WALL OR SLAB.

GREENSBOROUGH VILLAGE

PHASES 1 & 1A

U.S. HIGHWAY 49 (JOHNSON AVENUE)
JONESBORO, ARKANSAS






ASSOCIATED
ENGINEERING, LLC
CIVIL ENGINEERING • LAND SURVEYING
LAND PLANNING
103 SOUTH CHURCH STREET • P.O. BOX 1462
JONESBORO, AR 72403
PH: 870-932-3594 • FAX: 870-935-1263

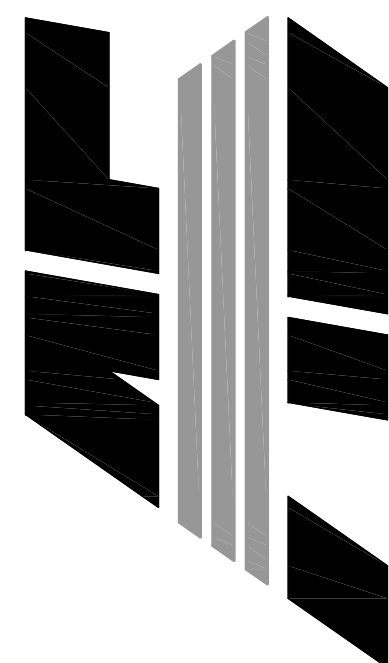


NO.	DESCRIPTION	DATE

STANDARD
DETAILS

DATE: 11/29/16	DRAWN: COH
CADD FILE: 14106-SDP	CHECKED: JME
DWG# 0414091.000X	SHEET
SCALE: AS SHOWN	C013

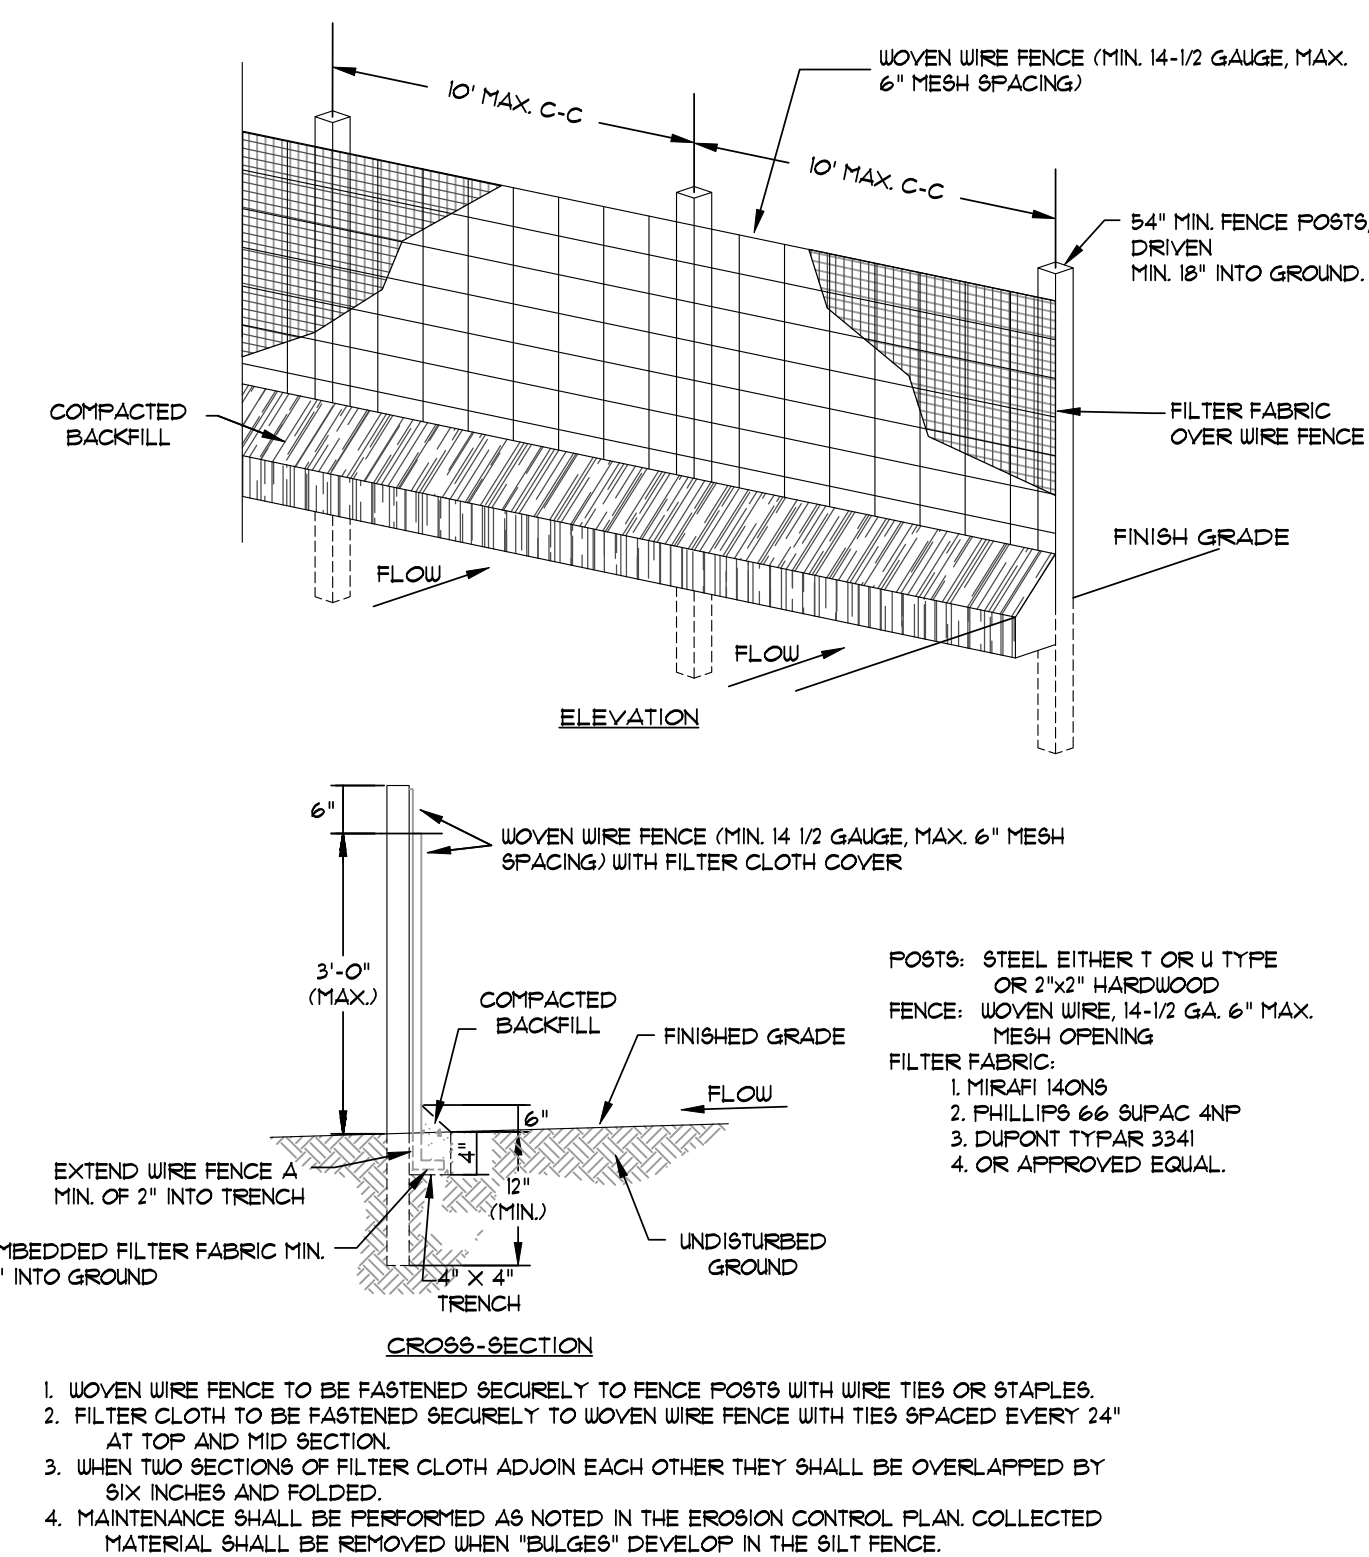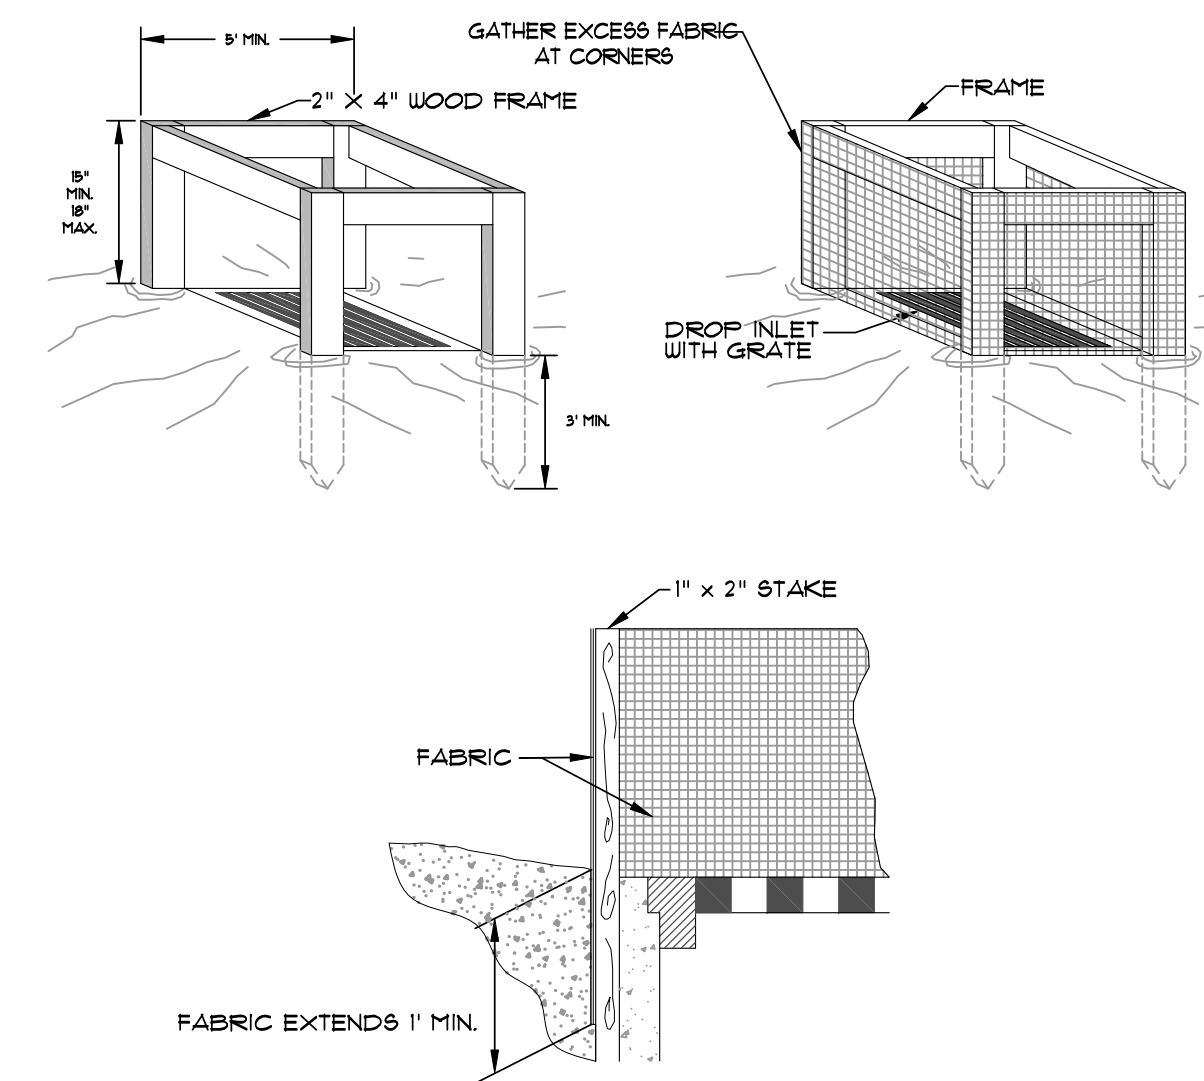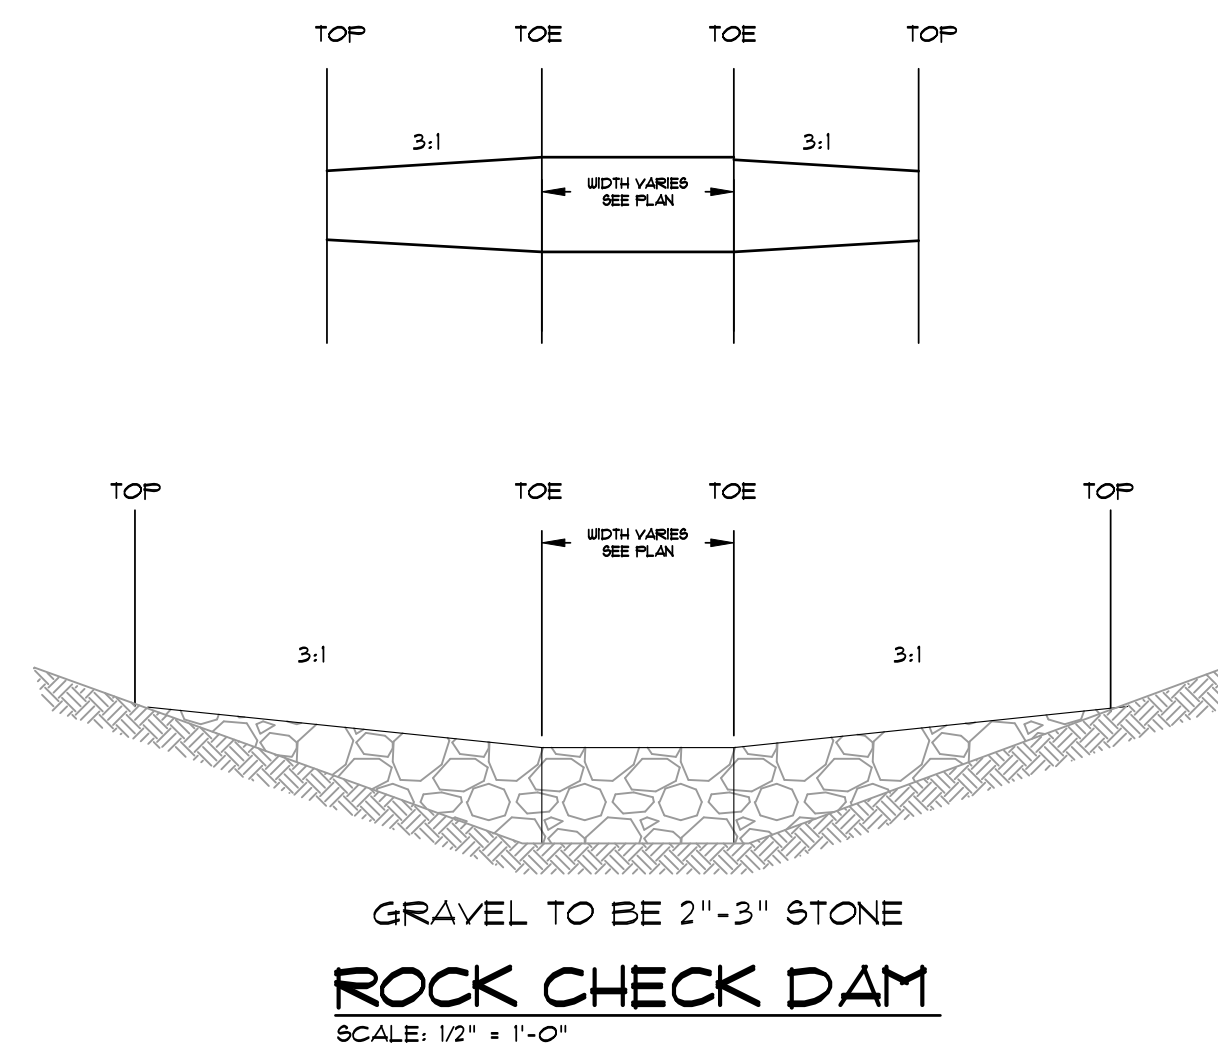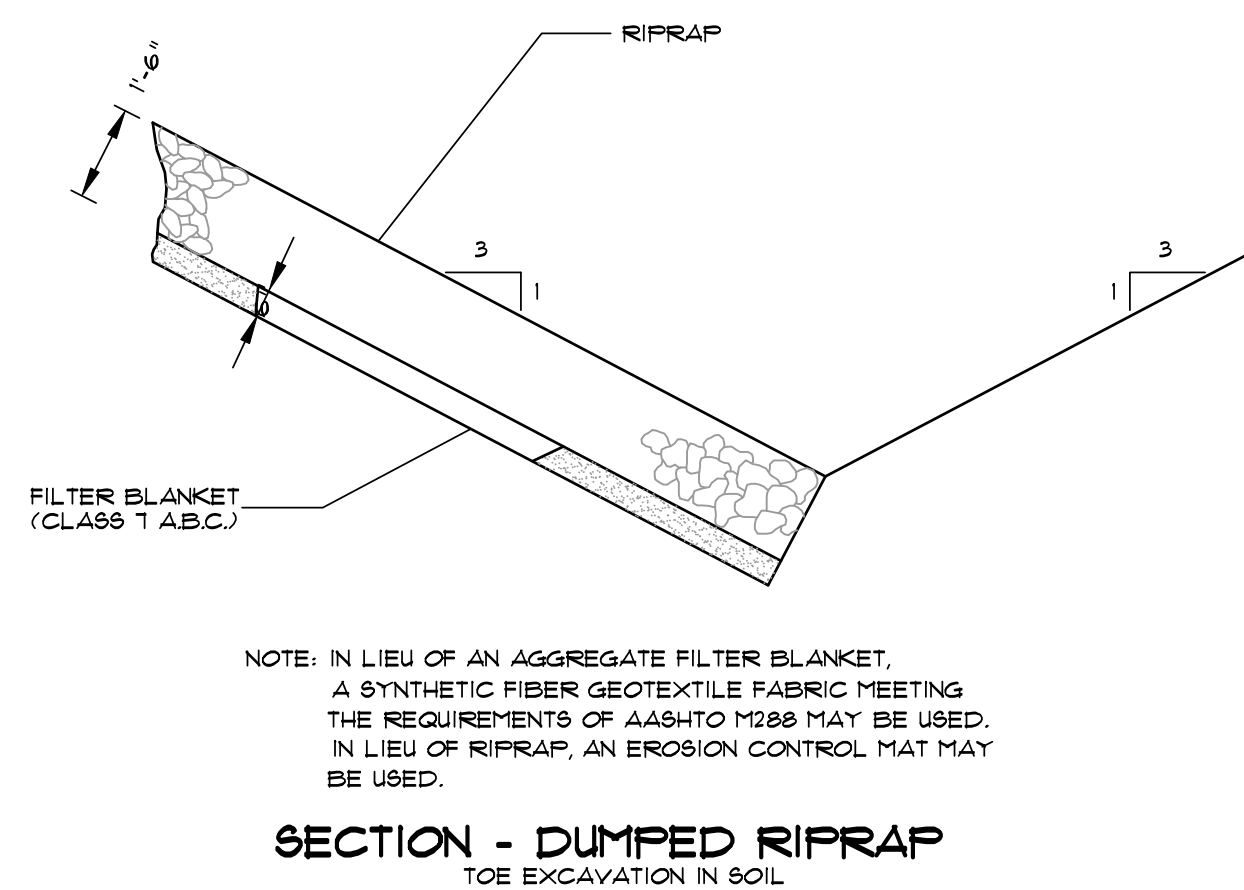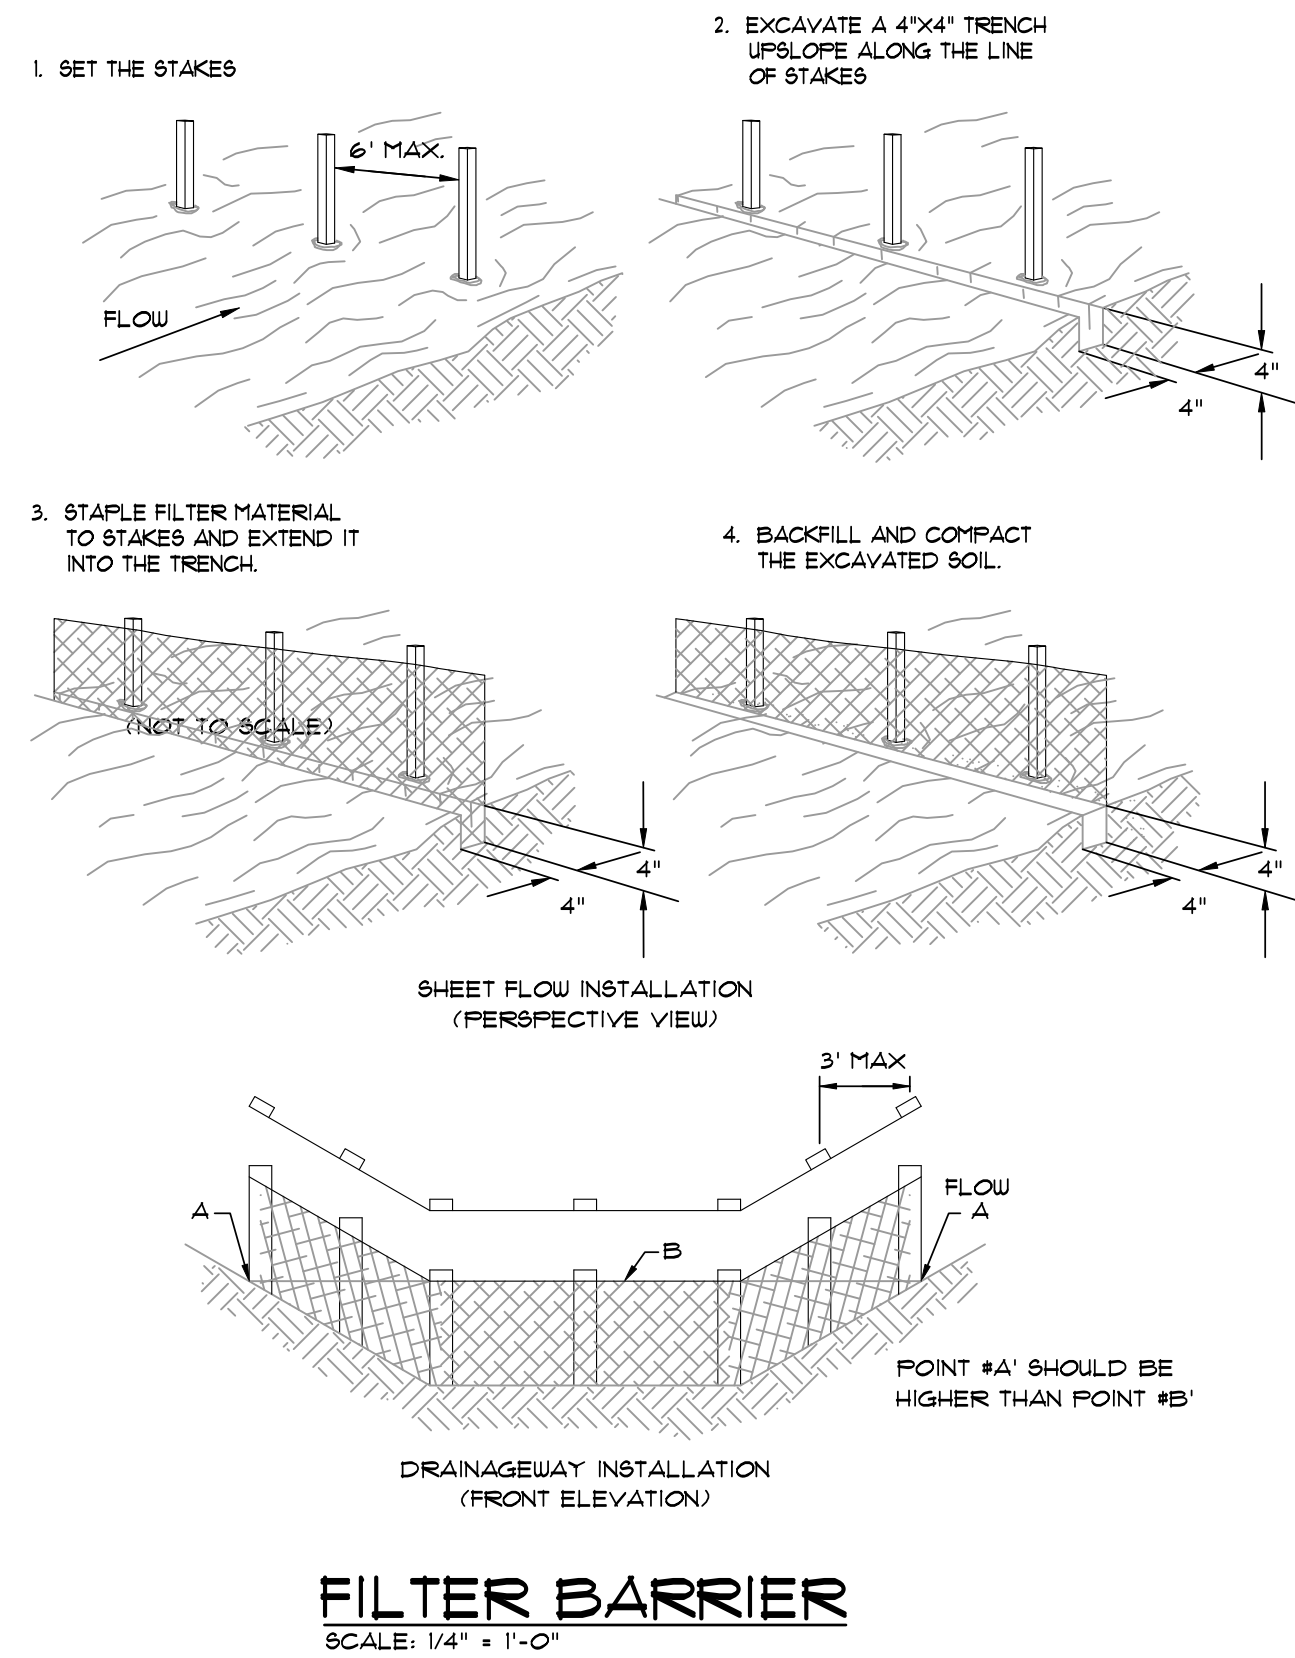


SILT FENCE
NOT TO SCALE

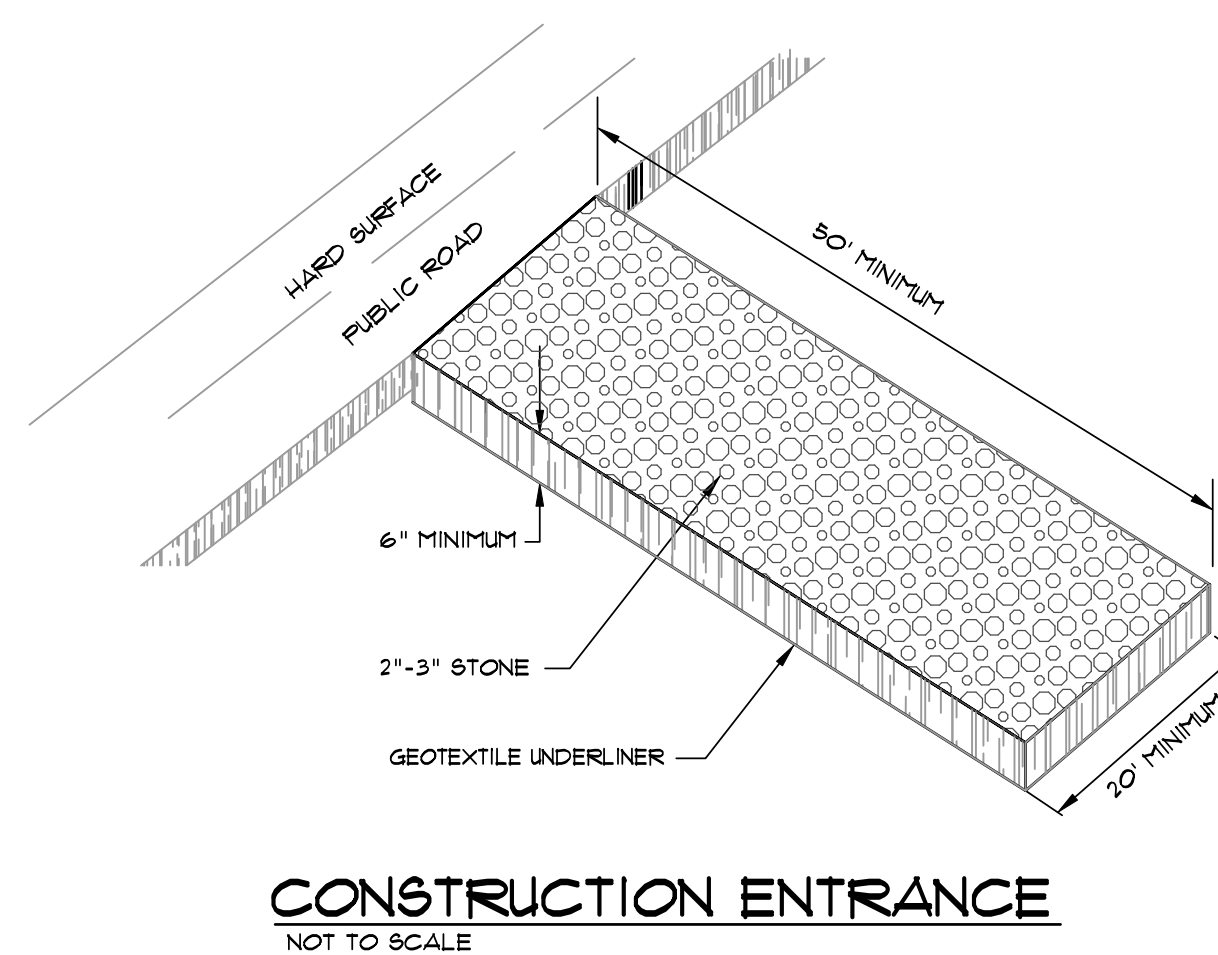

GREENSBOROUGH VILLAGE
PHASES 1 & 1A
U.S. HIGHWAY 49 (JOHNSON AVENUE)
JONESBORO, ARKANSAS

ASSOCIATED
ENGINEERING, LLC
CIVIL ENGINEERING • LAND SURVEYING
LAND PLANNING
103 SOUTH CHURCH STREET • P.O. BOX 1462
JONESBORO, AR 72403
PH: 870-932-3594 • FAX: 870-935-1263

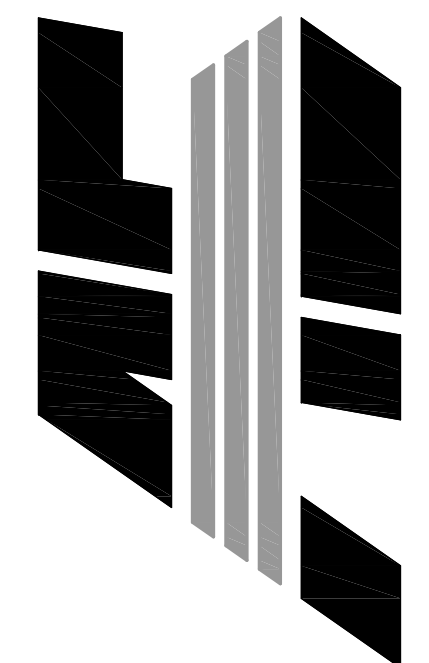

NO.	DESCRIPTION	DATE

EROSION CONTROL
DETAILS

DATE: 11/29/16	DRAWN: COH
CADD FILE: 14106-SDP	CHECKED: JME
DLGA: 0414091.000X	SHEET
SCALE: AS SHOWN	C014