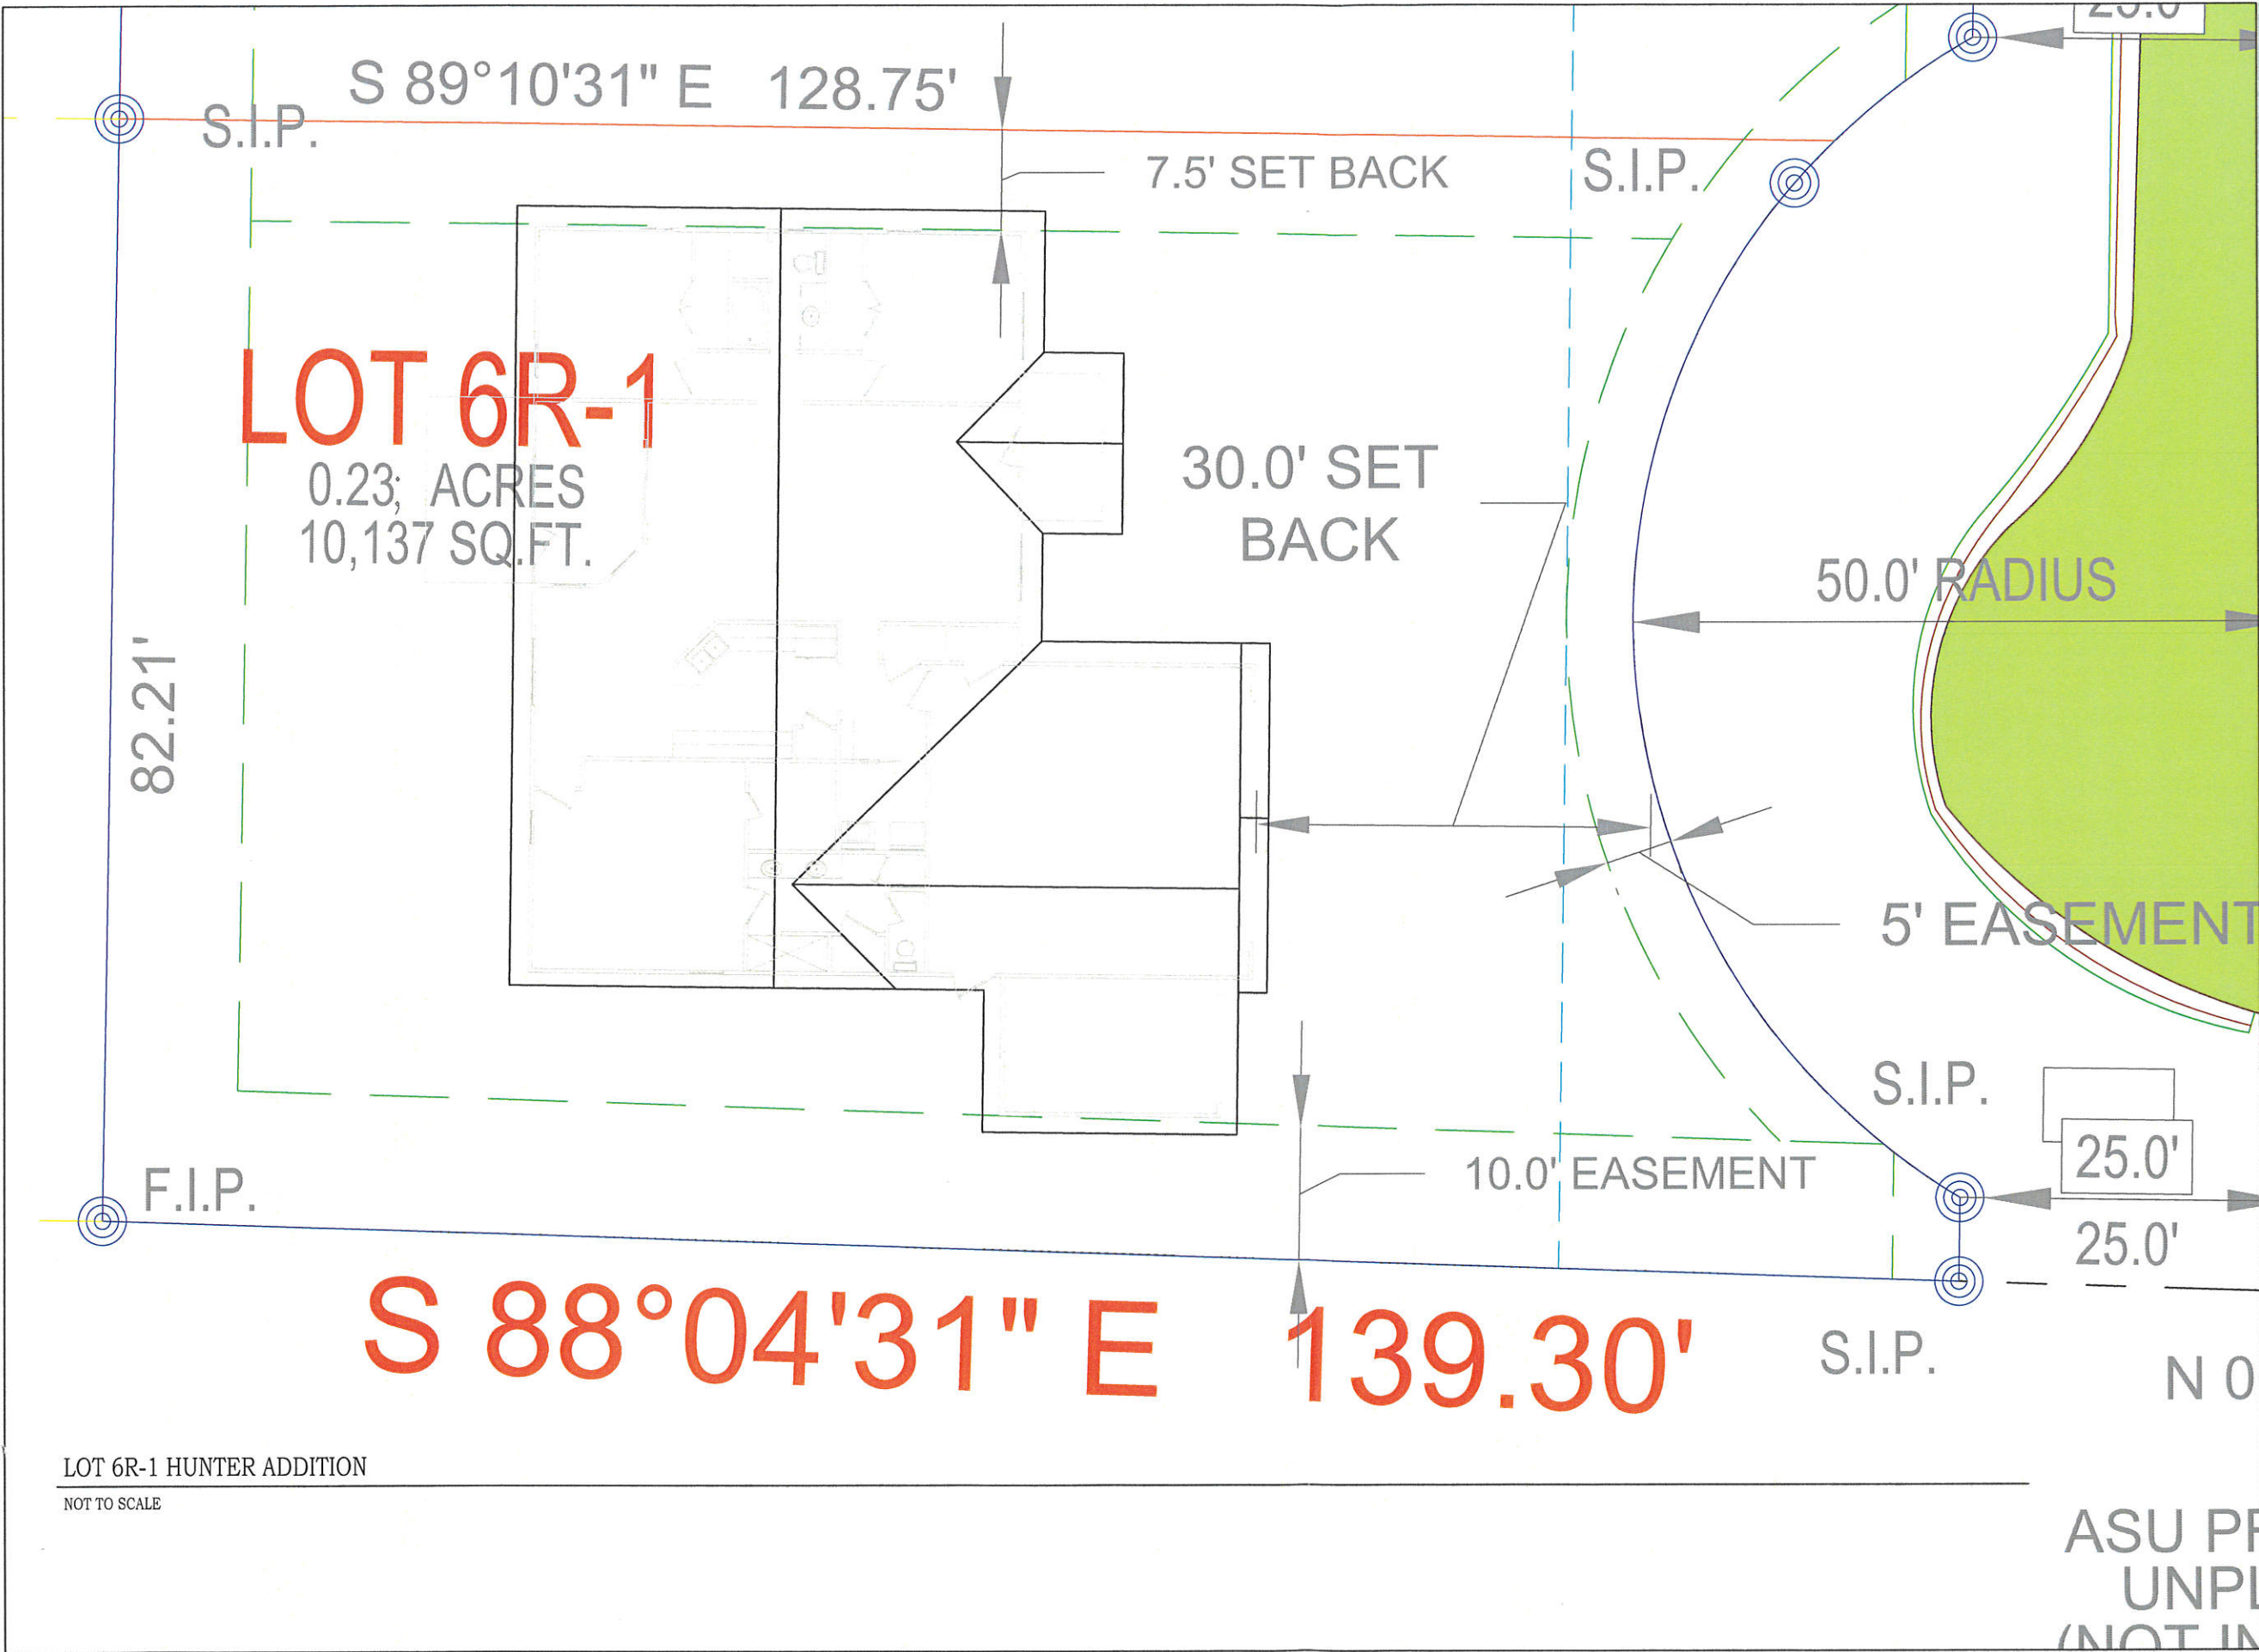


CUSTOMER'S
HOUSE
Glenn Smith
870-916-7668

PROJECT TITLE	A-STATON
SHEET TITLE	SITE PLAN LOT 6R-1
DRAWING TITLE	WARREN
SQUARE FOOTAGES	
1ST FLOOR	1754
BONUS ROOM	0
BASEMENT	0
TOTAL H/C	1754
GARAGE	868
PORCHES	340
TOTAL	1208
DATE:	4-13-2018
SHEET NO.	4

LOT 6R-1 HUNTER ADDITION
NOT TO SCALE