




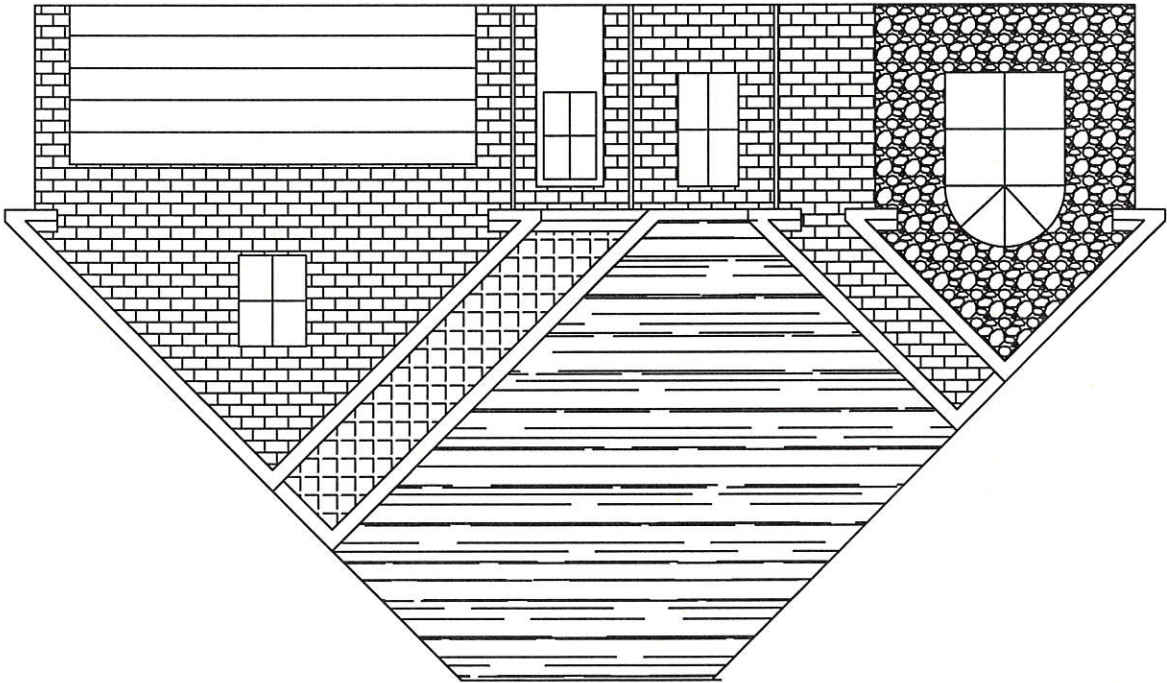


Front Elevation

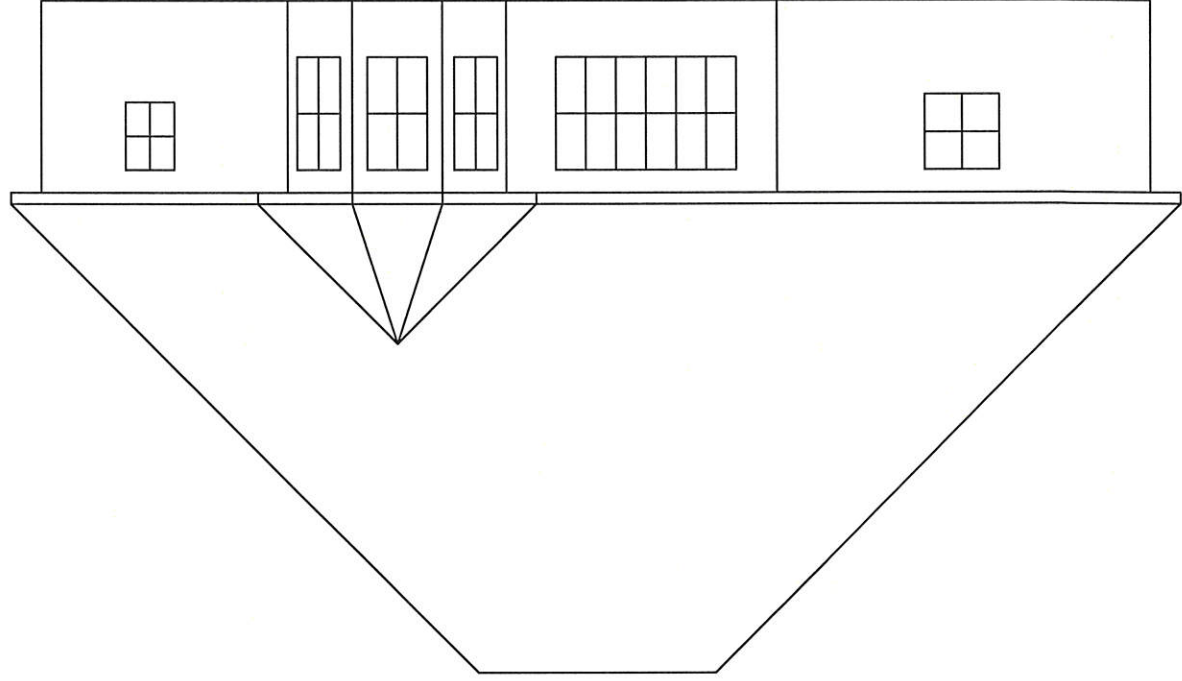

Rear Elevation

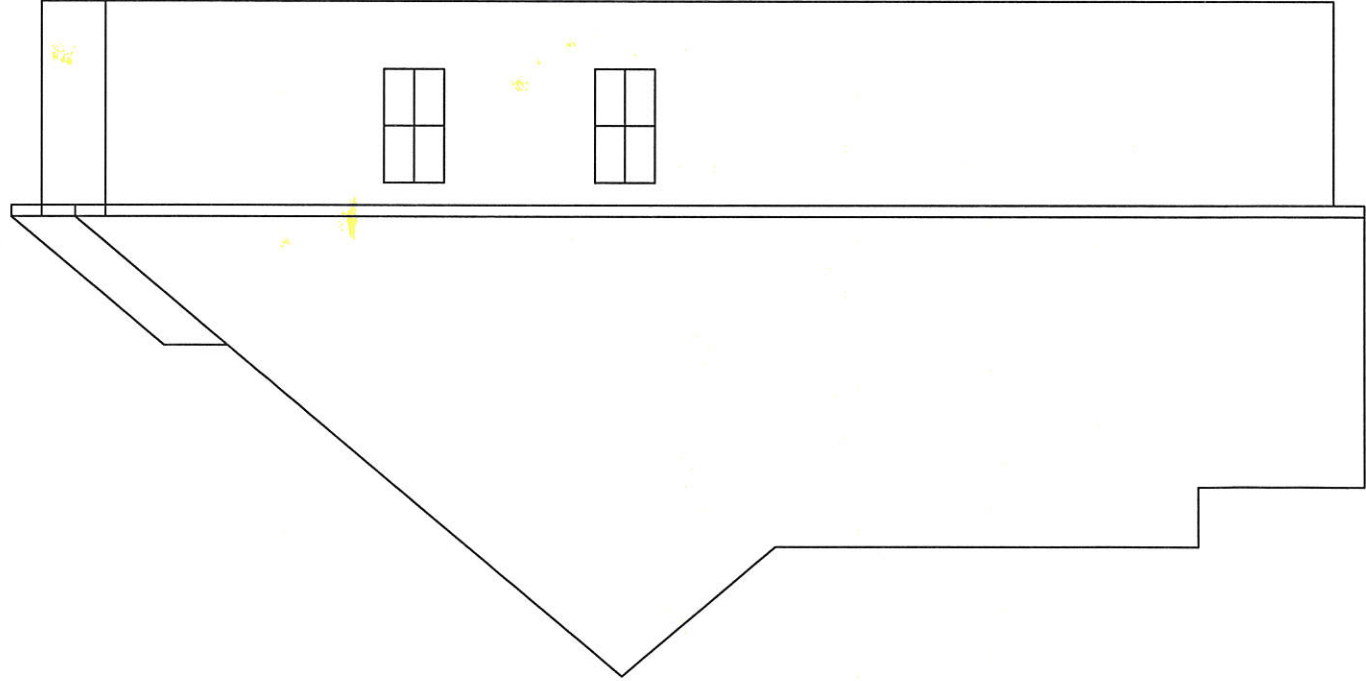

Side Elevation

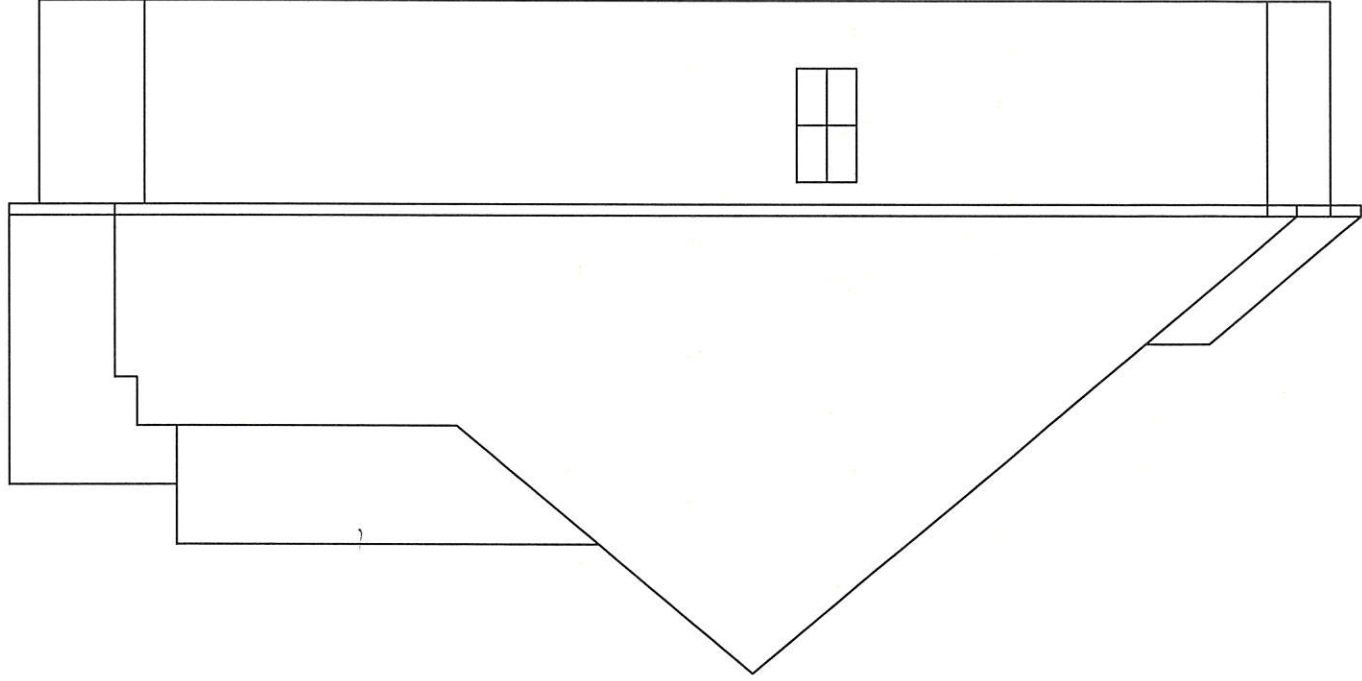

Side Elevation

ST 19-143

MARK MORRIS


MARK MORRIS P.E.
3221 SHERIDAN DRIVE
JONESBORO, AR 72404
PH: 507-2919-2700
MARK@MARKMORRISARCH.COM

Rocky Mountain BL 2285
FOUNDATION PLAN




REVISIONS	
DATE	DESCRIPTION

DRAWING INFO.	
DRAWN BY:	MMH
DATE:	
SCALE:	

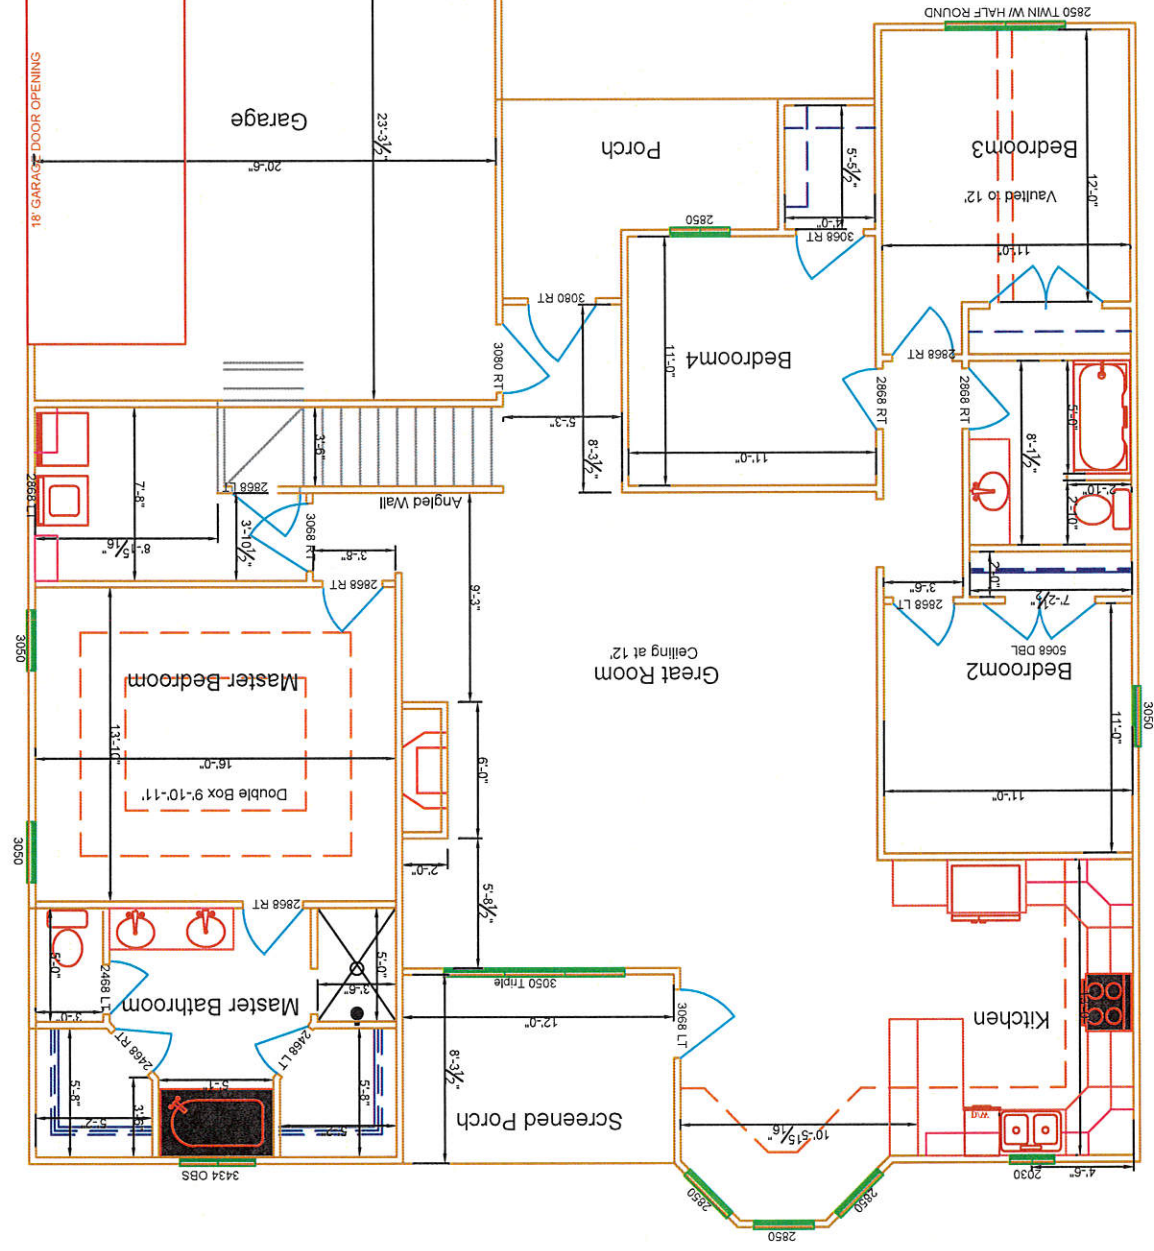

Plan View for First Level

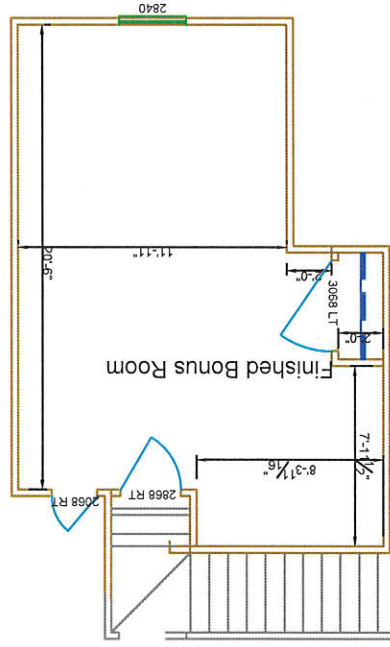

Plan View for Bonus Room

Scale 1/8"=1'

Lower Level	1900 S.F.
Finished Bonus	312 S.F.
Total H&C	2212 S.F.
Veneer	2285 S.F.
Porches and Garage	676 S.F.
Total Under Roof	2889 S.F.





REVISIONS			DATE	BY	DESCRIPTION
DRAWING INFO.					
DRAWN BY:			MM		
DATE:					
SCALE:					

REVISIONS		DATE		BY	DESCRIPTION
DRAWING INFO.					
DRAWN BY:		MERM			
DATE:					
SCALE:					

Rocky Mountain BL 2285

FOUNDATION PLAN

MARK MORRIS P.E.
3221 SHELBY DRIVE
JONESBORO, AR 72404
PH: 1-870-919-7700
MARK_B.MORRIS@YAHOO.COM

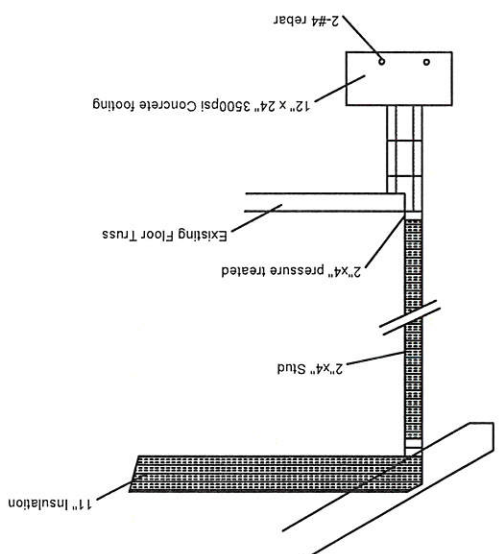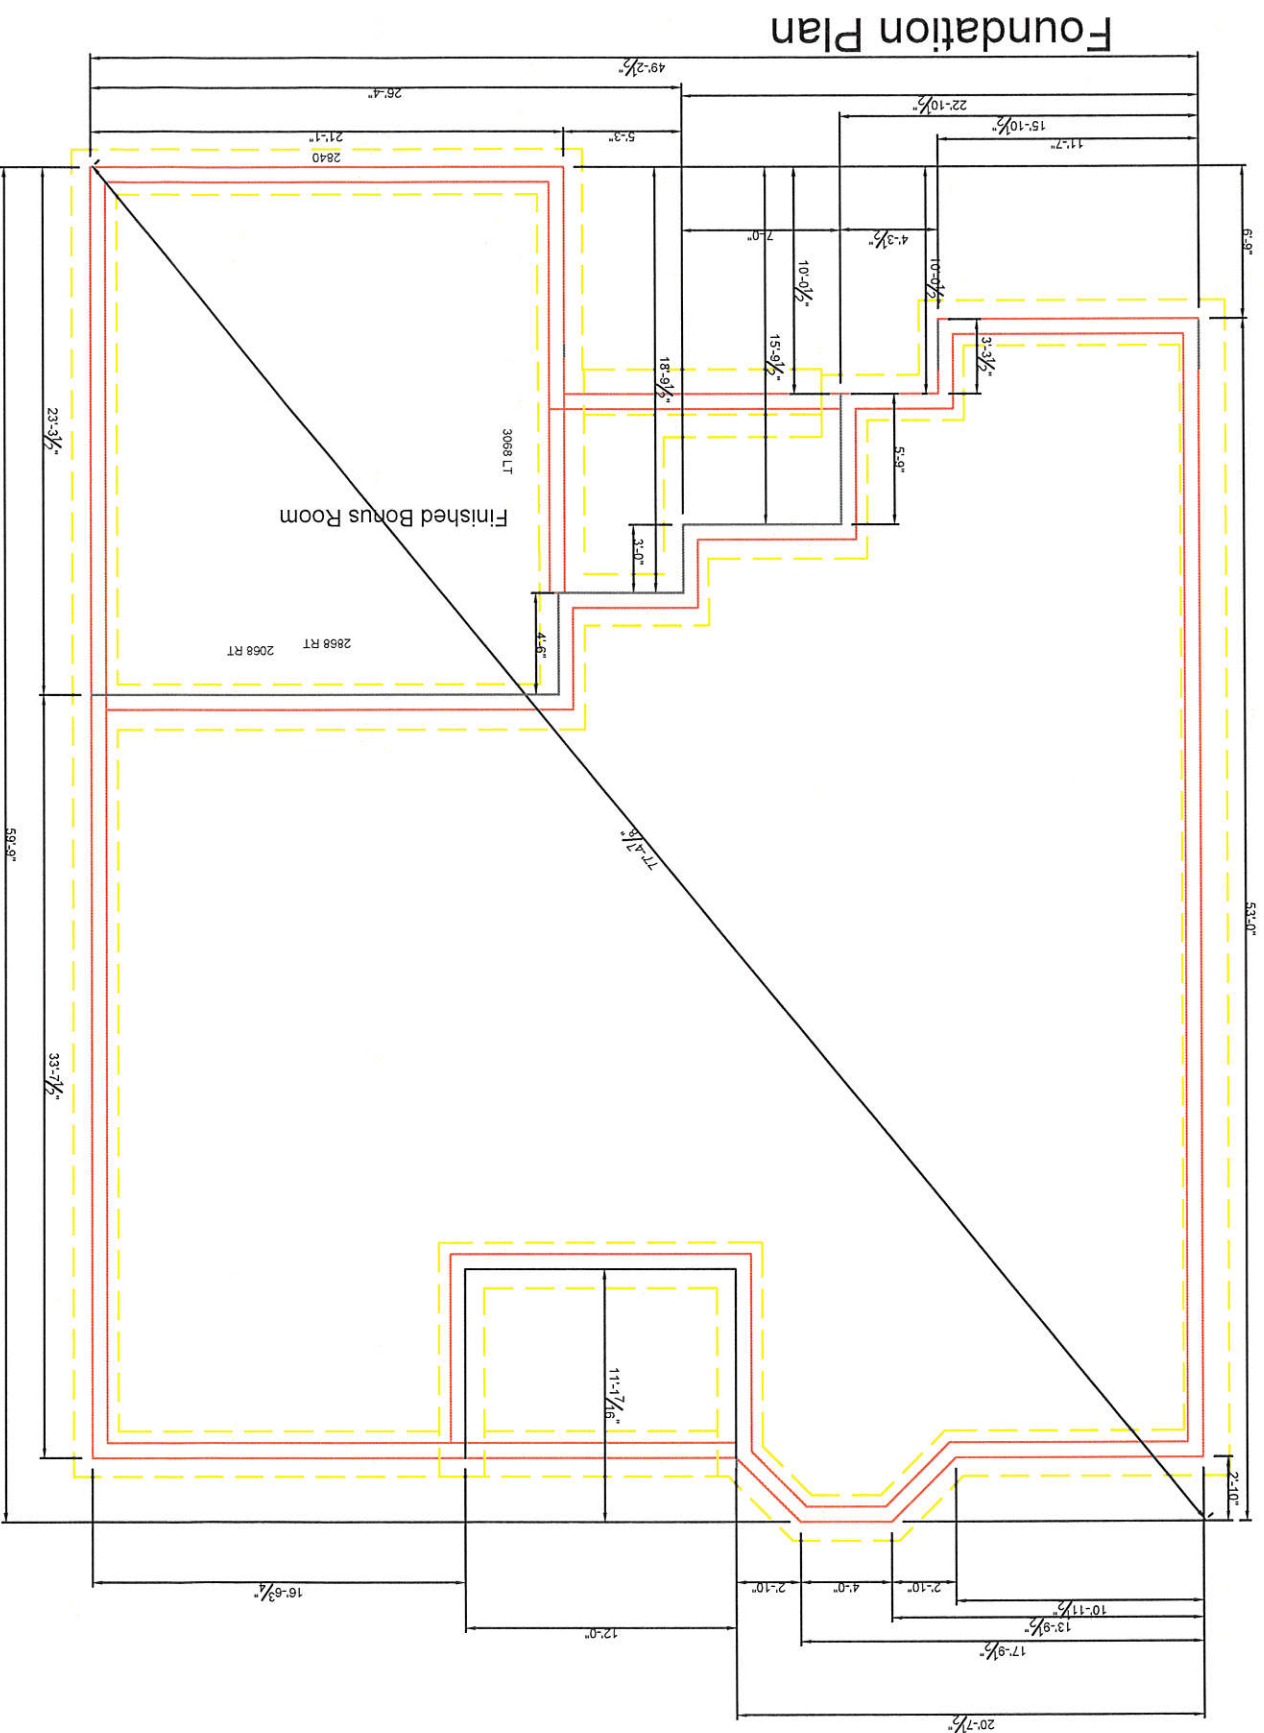

Ceiling Joist Plan



Rafter Plan

