


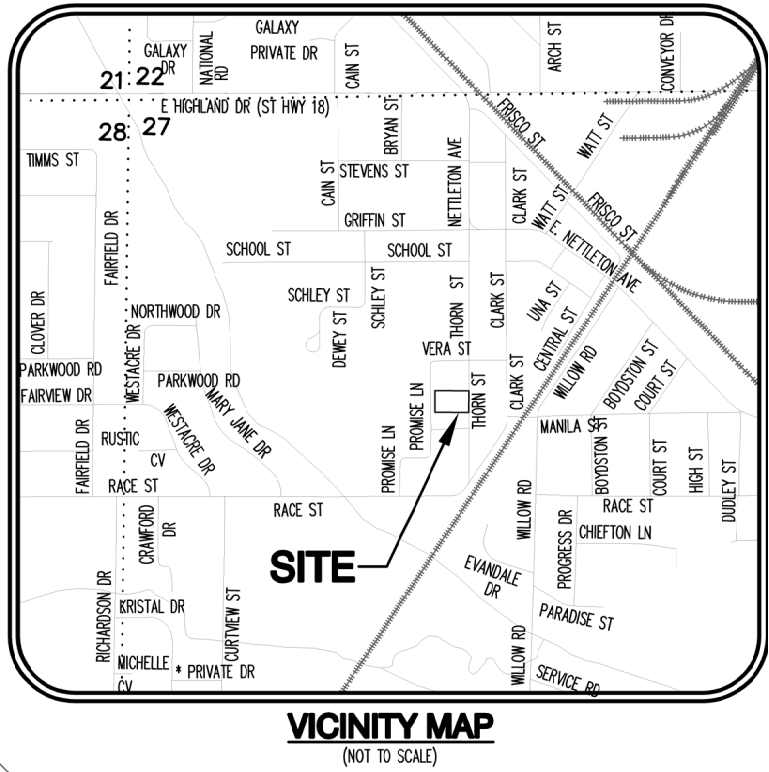

CONCEPT NOTES:

- APPROX. LOT SIZES ARE INDICATED BELOW:
 - LOT #1 - 5,826 SQ. FT.
 - LOT #2 - 16,175 SQ. FT.
 - LOT #3 - 5,791 SQ. FT.



SITE PLAN CONCEPT

SITE PLAN CONCEPT

PART OF THE SE 1/4, OF THE NW 1/4,
SECTION 27, TOWNSHIP 14 NORTH, RANGE 4 EAST,
JONESBORO, CRAIGHEAD COUNTY, ARKANSAS

PRELIMINARY

PRELIMINARY

FISHER & ARNOLD, INC.
ARKANSAS - 248

CLIENT:
WINTERS, LLC

COPYRIGHT 2019, ALL RIGHTS RESERVED

REVISIONS		
DATE	BY	DESCRIPTION

PROJECT NO. WINTERSB.0002JB	
DRAWN BY DK	CHECKED BY JAB
SHEET C3	SCALE 1"=10'
DATE 7/9/2019	DRAWING NO. 22-47

6/26/2019
2839

JEREMY A. BEVILL - CIVIL ENGINEER
ARKANSAS - PE # 13420

500-14N-04E-0-27-420-16-1048

FISHER ARNOLD
ENGINEERING INTEGRATION
1801 Latourette Drive | Jonesboro, Arkansas 72404
870.932.2019 | Fax: 870.932.1076 | www.fisherarnold.com